



Proposed

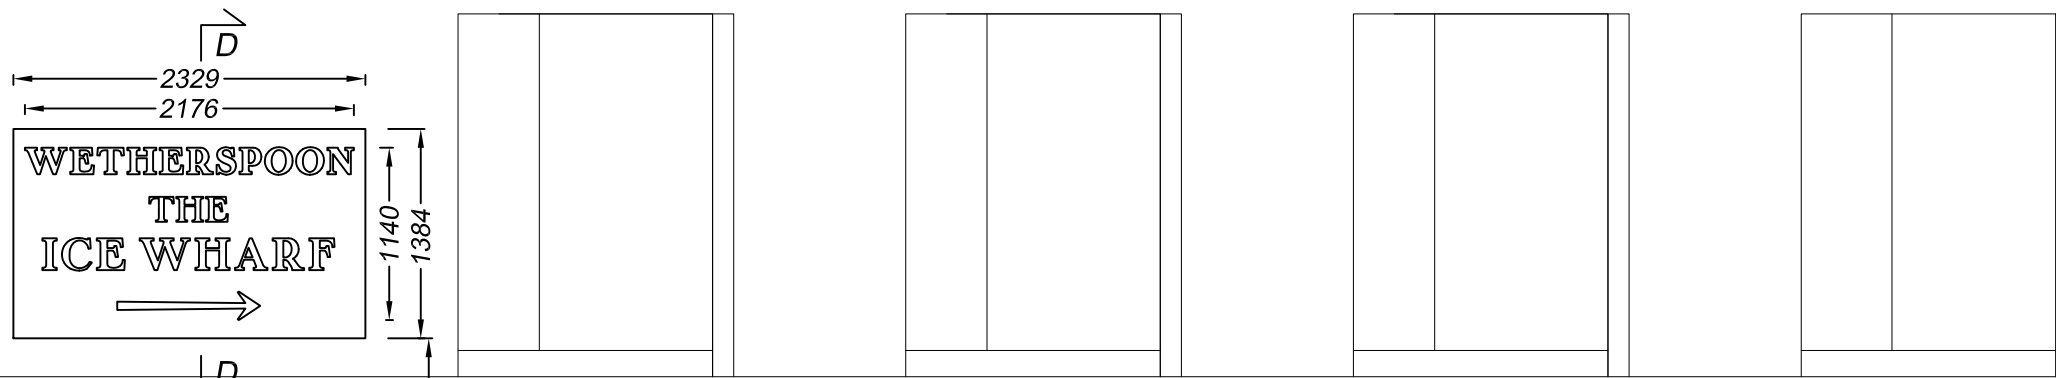

Section D-D through the text
Scale 1:5
Folded and welded 1.2mm
corten steel panel is fitted
above the signs from other
tenants.
Panel is finished with a satin
lacquer and is fixed to the
rendered wall on angles.

Fret cut text in the panel face
is fitted with 5mm opal 050
acrylic letters which are
internally illuminated by low
energy warm white LEDs.

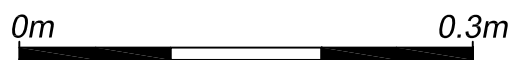

Far east end side of the northern elevation
Scale 1:50



75

A Extra sign added
Page number reallocated

14/11/19

	Technical Signs Floor 1 - Unit 3 Hille Business Centre 132 St Albans Road Watford, Herts, WD24 4AE Tel: 01923 811999 Fax: 01923 811998 E-mail: info@technicalsigns.co.uk		Client JD Wetherspoon Address/Job details Unit 1-2 Suffolk Wharf 28 Jamestown Rd Camden NW1 7BY Proposed Signage
	Drawn by DN	Date 20/09/19	Job No 6168
Scale As specified (A3)	Drawing No 596200-7	Rev A	