


Projecting Sign - 1 off
Scale 1:10
Folded and welded 2.5mm aluminium panels are finished grey and fit around a steel inner frame which is fixed to the rendered wall on two black steel SHS arms. The panels have fret cut text which is fitted with opal acrylic letters. The acrylic letters are internally illuminated by white LEDs.

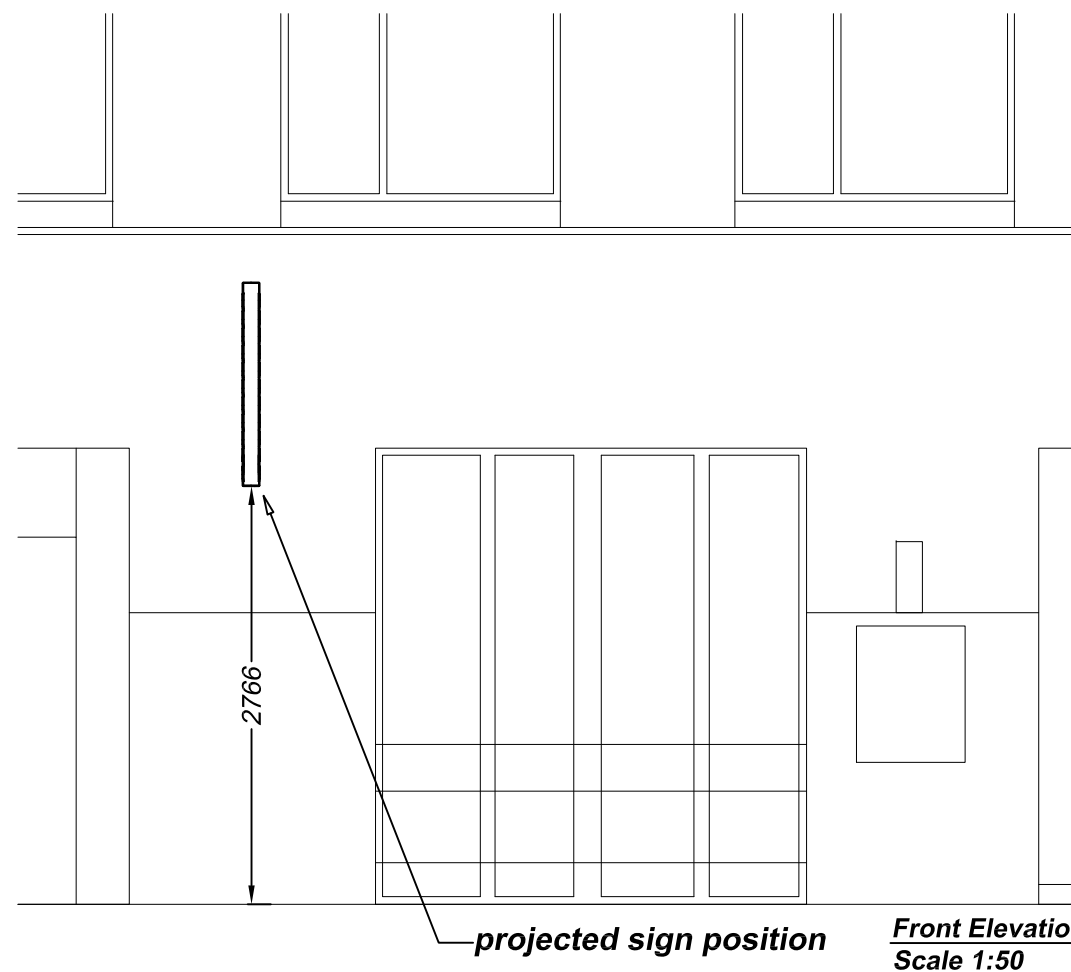

	Technical Signs Floor 1 - Unit 3 Hille Business Centre 132 St Albans Road Watford, Herts, WD24 4AE Tel: 01923 811999 Fax: 01923 811998 E-mail: info@technicalsigns.co.uk		
	Client: JD Wetherspoon Address/Job details: Unit 1-2 Suffolk Wharf 28 Jamestown Rd Camden NW1 7BY Existing Signs		
Drawn by: DN Scale: As specified (A3)		Date: 20/09/19 Job No: 6168 Drawing No: 596200-1 Rev: A	