
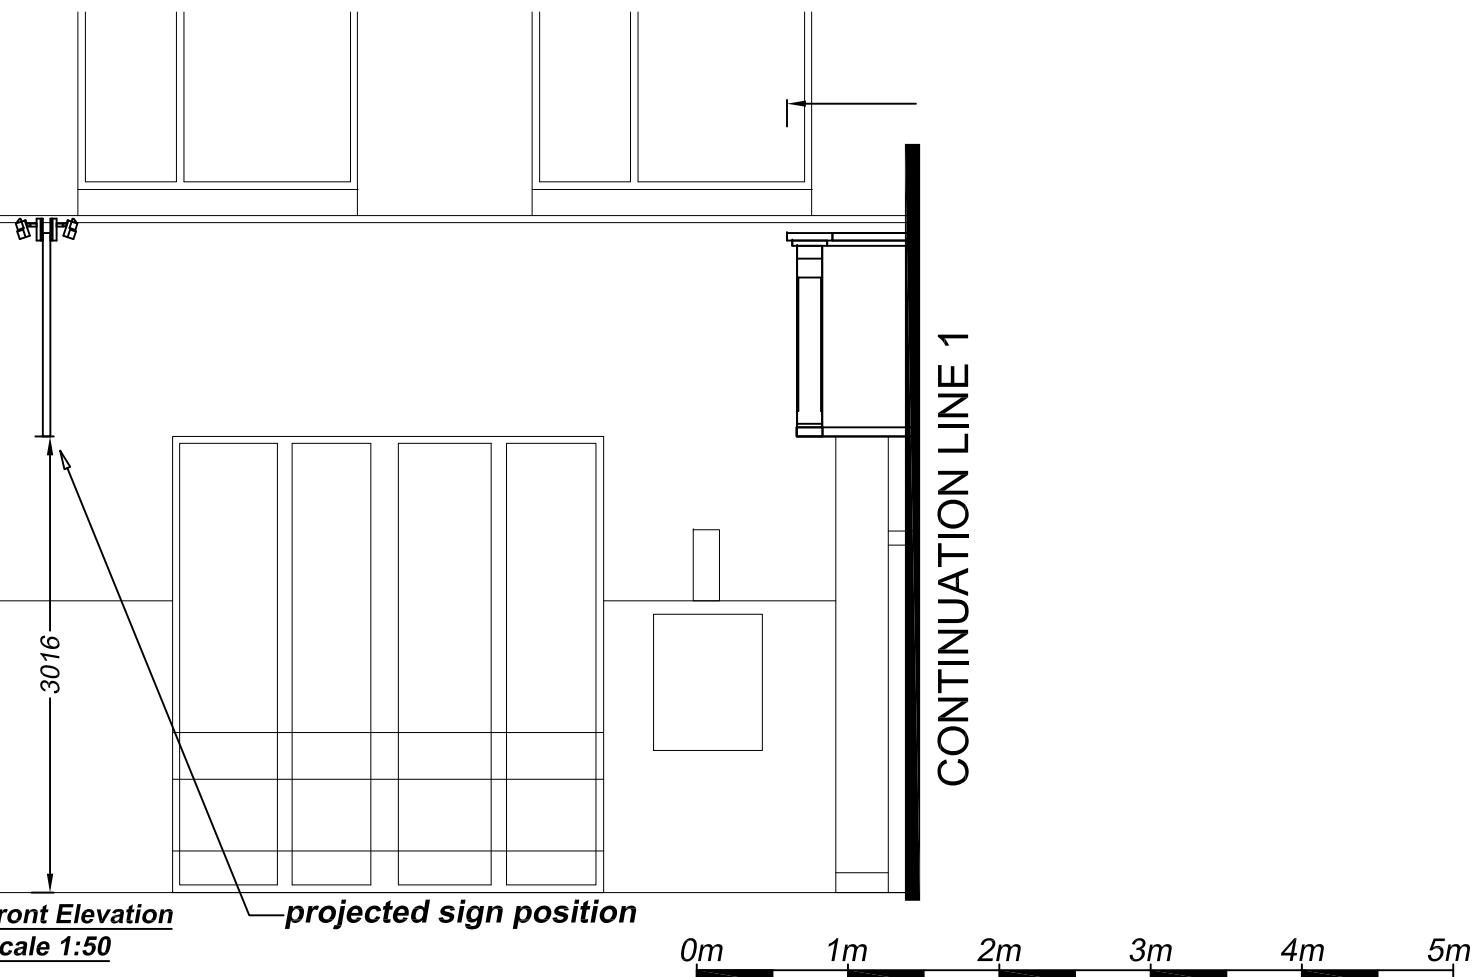


**Proposed**

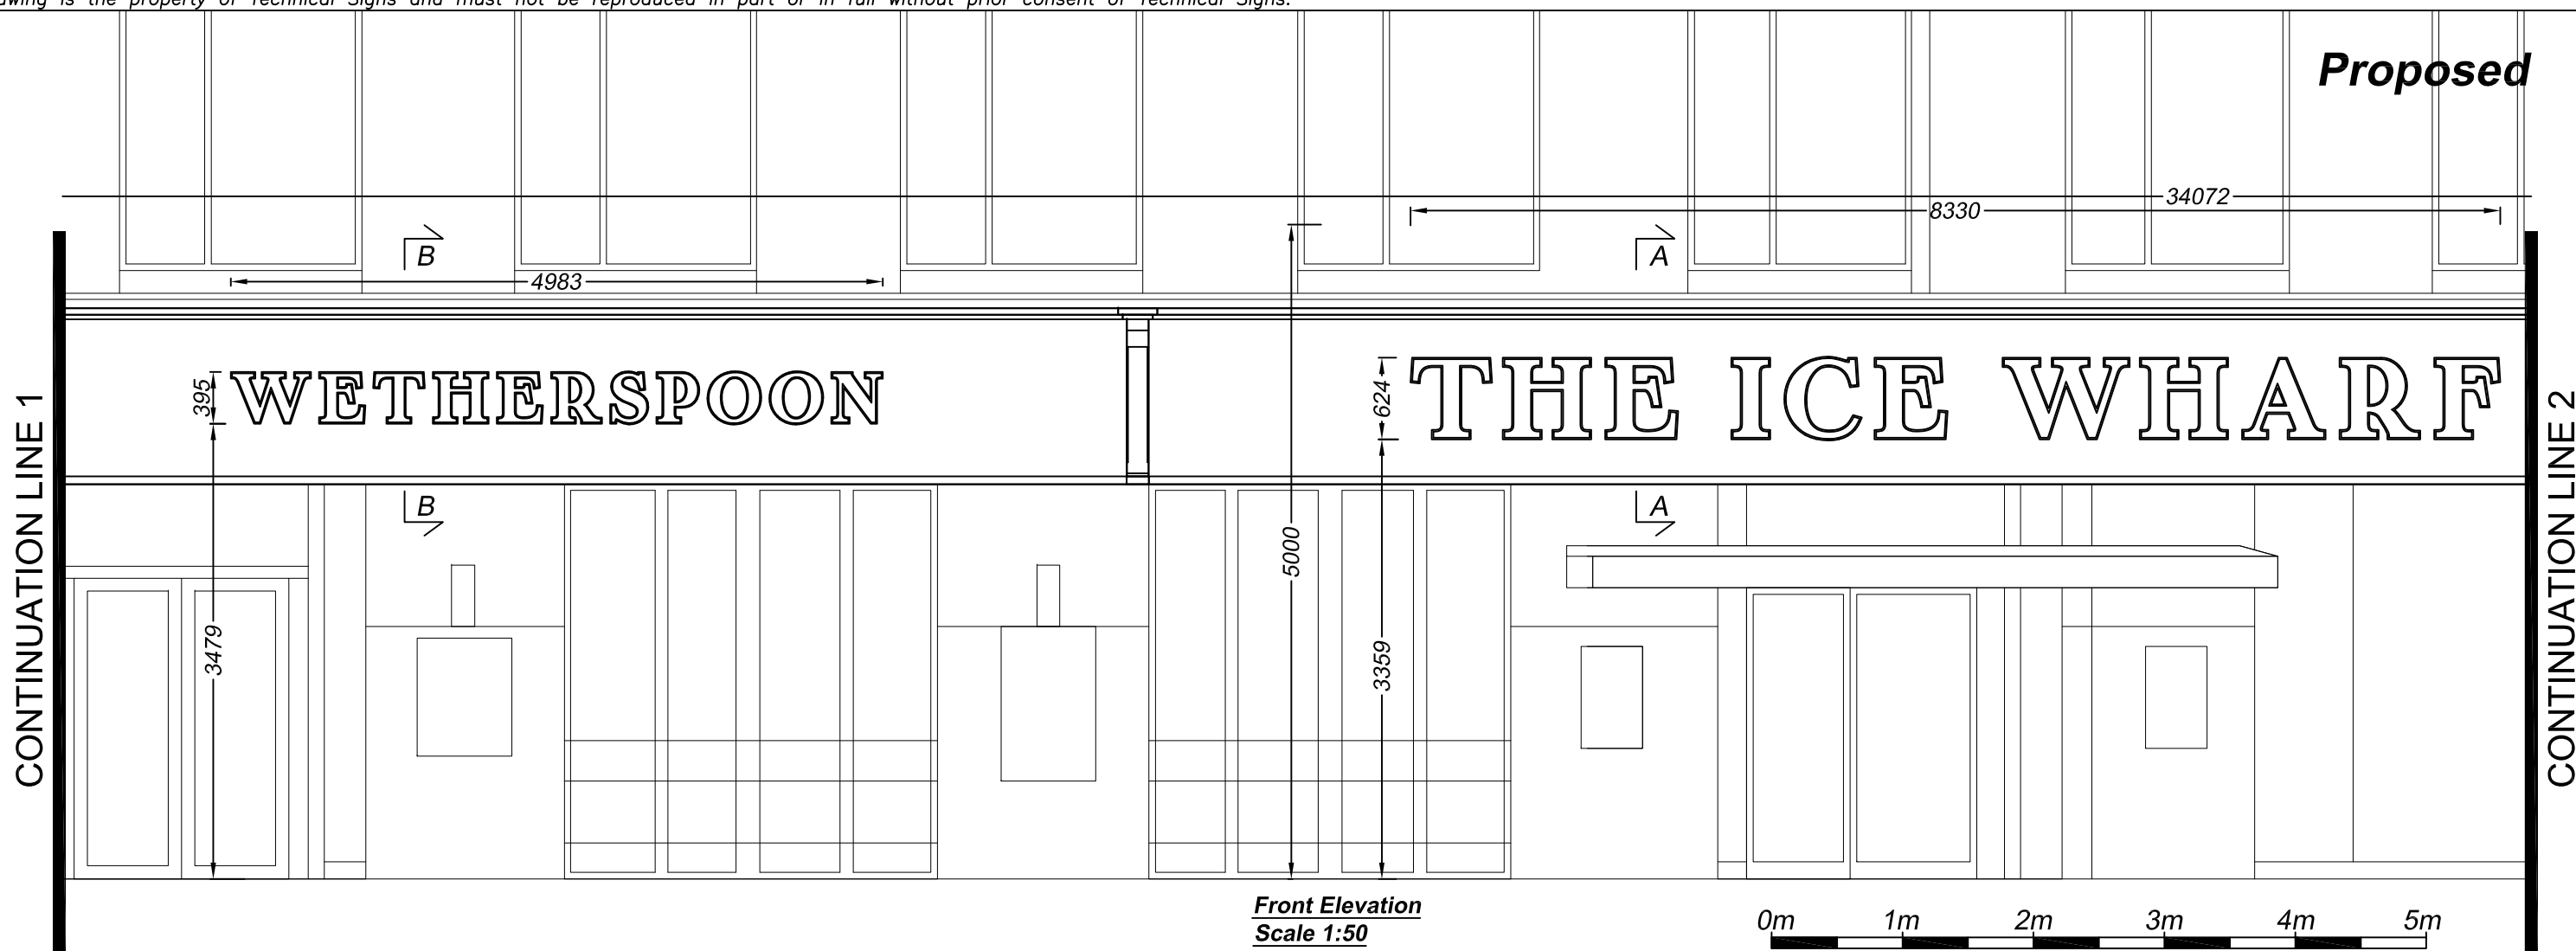

A Fascia made clearer 23/10/19

	<b>Technical Signs</b> Floor 1 - Unit 3 Hille Business Centre 132 St Albans Road Watford, Herts, WD24 4AE Tel: 01923 811999 Fax: 01923 811998 E-mail: info@technicalsigns.co.uk		
	Client: JD Wetherspoon Address/Job details: Unit 1-2 Suffolk Wharf 28 Jamestown Rd Camden NW1 7BY Proposed Signs		
Job No: 6168		Drawn by: DN	Date: 20/09/19
Scale: As specified (A3)	Drawing No: 596200-4	Rev: A	