



LOCATION PLAN
Sc. 1/1250

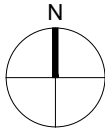


EXISTING BLOCK PLAN
Sc. 1/500



PROPOSED BLOCK PLAN
Sc. 1/500

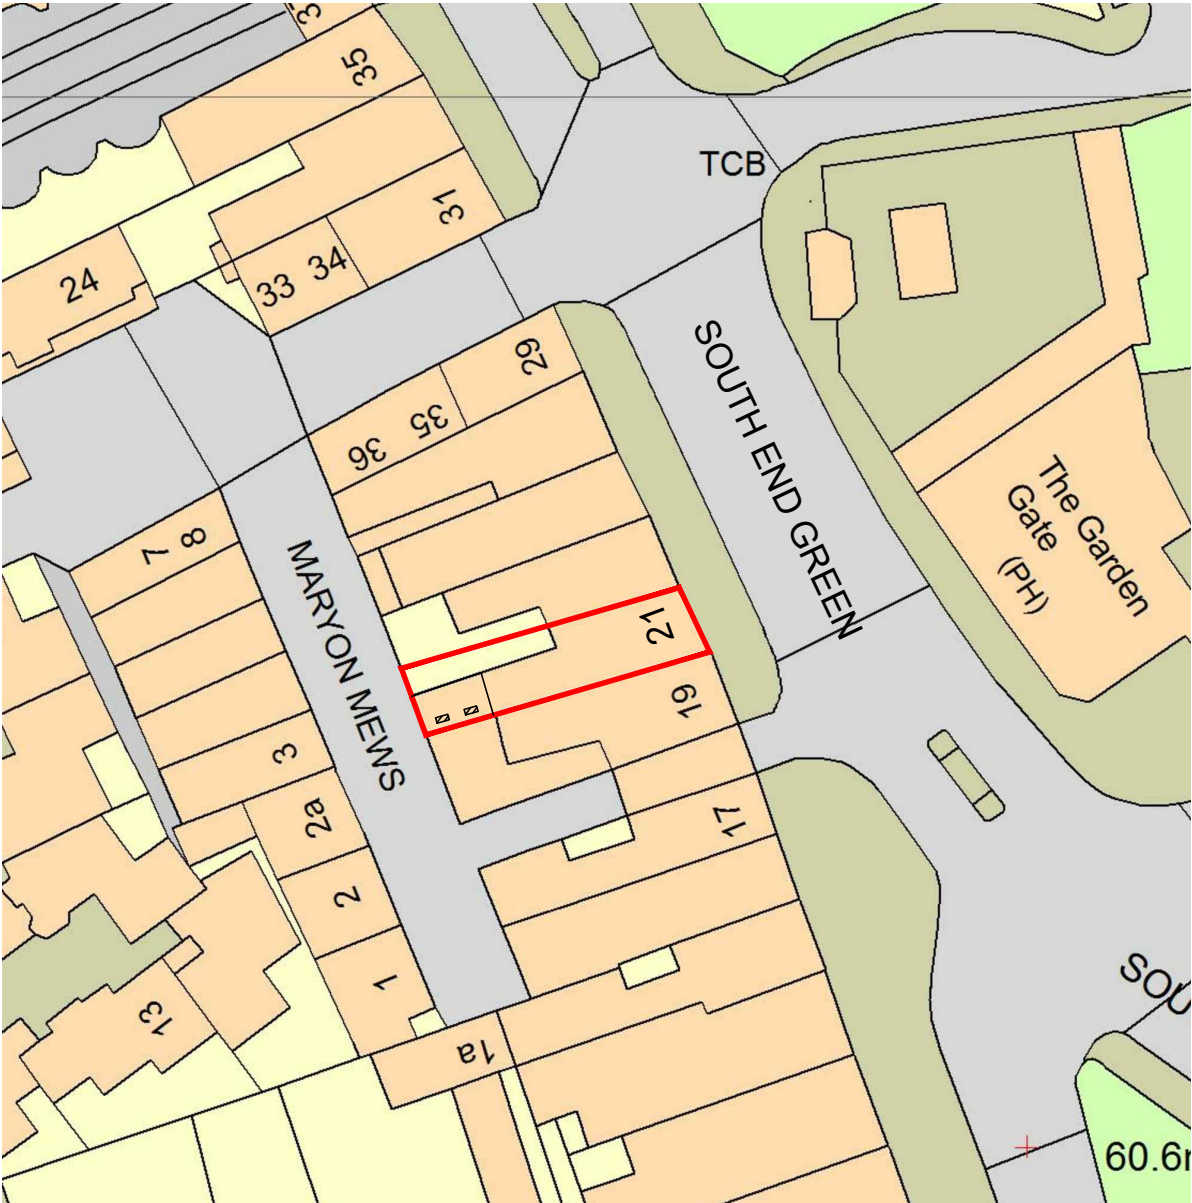





PROJECTION ARCHITECTS

7, 30 GLOUCESTER CRESCENT
LONDON
NW1 7DL

TEL. 02078 134592
ARCHITECT@PROJECTIONARCHITECTS.COM
WWW.PROJECTIONARCHITECTS.COM

RIBA  

Chartered Practice Architects Registration Board

PLEASE NOTE

1. All dimensions to be verified on site.
2. All dimensions are in millimeters.
3. No work shall commence until all approvals and agreements have been obtained. These include, Planning, Building Regulations, Thames Water and party Wall.
4. The Copyright of this drawing belongs to Projection Architects Ltd.

CLIENT

MR. KAMRAN RAZA

PROJECT

INSTALLATION OF
AN AIR
CONDITIONING UNIT



ADDRESS

21 South End Road.
Hampstead, London.
NW3 2PT


TITLE

Location & Block Plan


DATE	25/11/19	PROJECT NUM:	P-18.069.A
SCALE	1/1250 & 1/500 (@ A3)	DRAWING NUM:	B-01
REV.	E	STATUS	PL

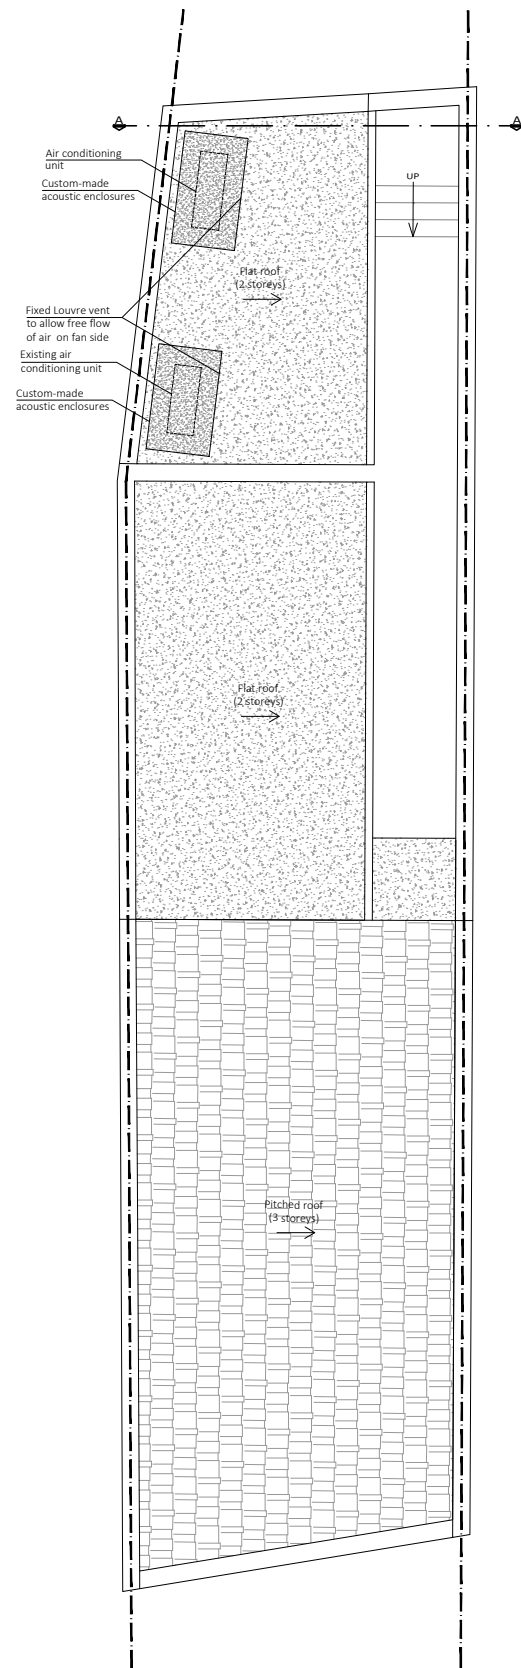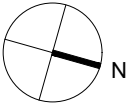

PROPOSED ROOF

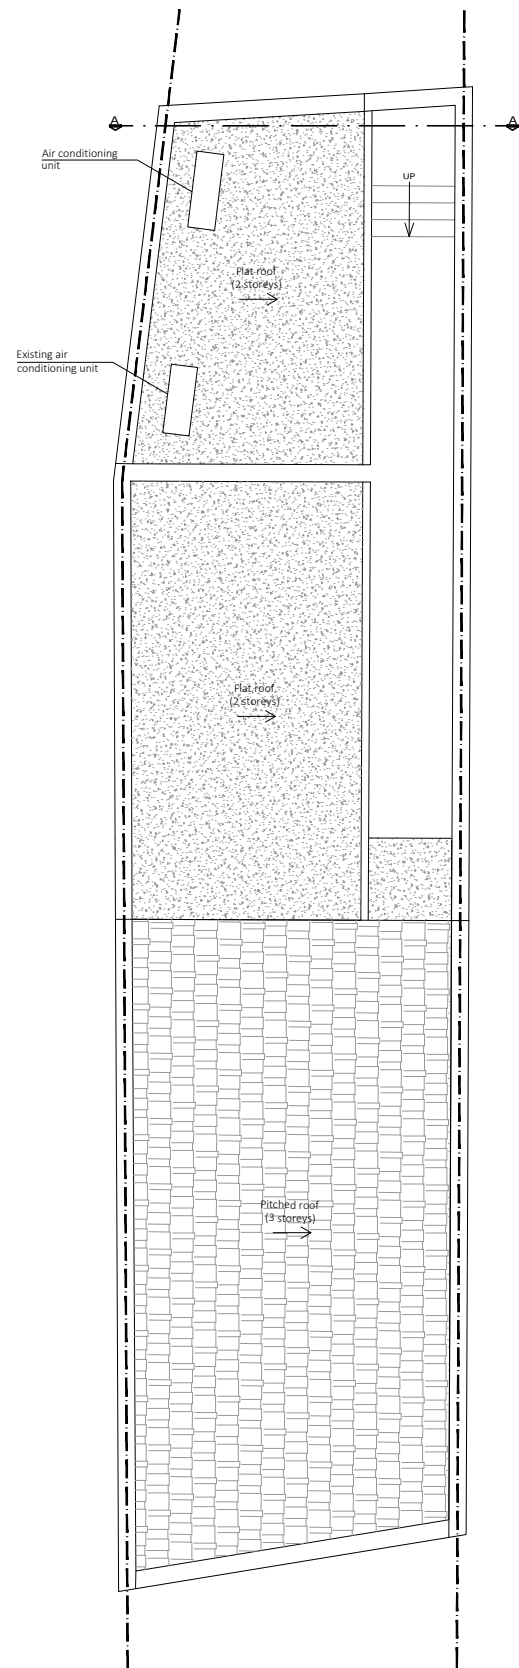


EXISTING ROOF

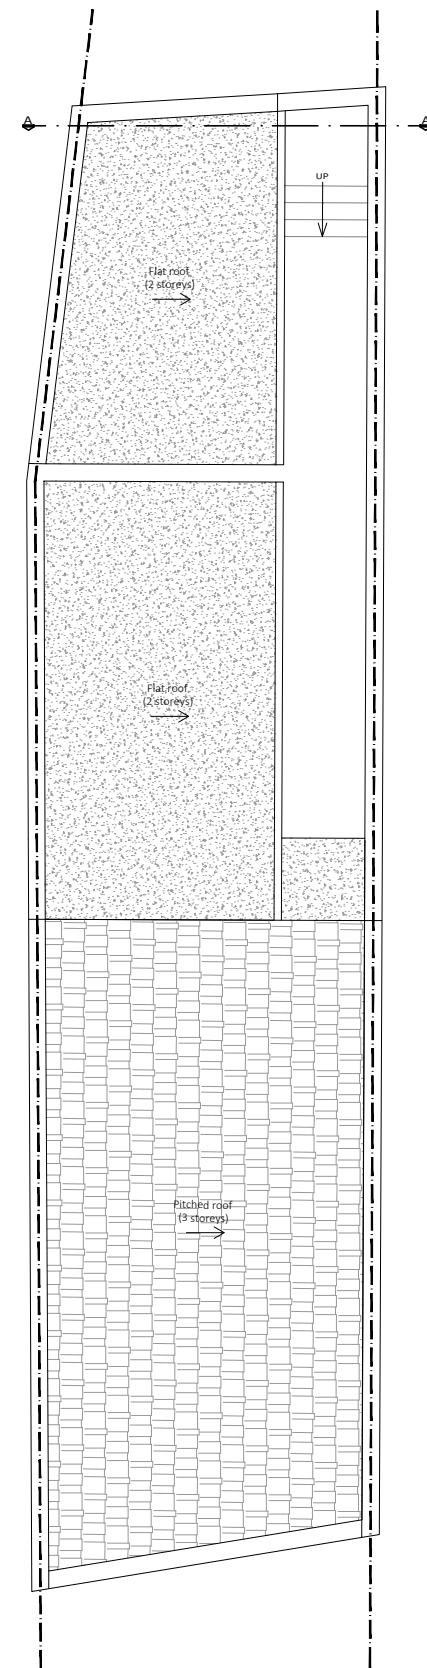

PREEXISTING ROOF





	EXISTING WALL
	DEMOLISHED WALL
	PROPOSED NEW CAVITY WALL
	PROPOSED STUD WALL
	PROPOSED DORMER WALL
	BOUNDARY LINE



PROJECTION ARCHITECTS

7, 30 GLOUCESTER CRESCENT
LONDON
NW1 7DL

TEL: 02078 134592
ARCHITECT@PROJECTIONARCHITECTS.COM
WWW.PROJECTIONARCHITECTS.COM

RIBA  
Chartered Practice Architects Registration Board

PLEASE NOTE

1. All dimensions to be verified on site.
2. All dimensions are in millimeters.
3. No work shall commence until all approvals and agreements have been obtained. These include, Planning, Building Regulations, Thames Water and party Wall.
4. The Copyright of this drawing belongs to Projection Architects Ltd.

CLIENT

MR. KAMRAN RAZA


PROJECT

**INSTALLATION OF
AN AIR
CONDITIONING UNIT**


ADDRESS

21 South End Road.
Hampstead, London.
NW3 2PT


TITLE	
Existing, Preexisting & Proposed Roof	
DATE	PROJECT NUM:
25/11/19	P-18.069.A
SCALE	DRAWING NUM:
1/100 (@ A3)	A-01
REV.	STATUS
E	PL

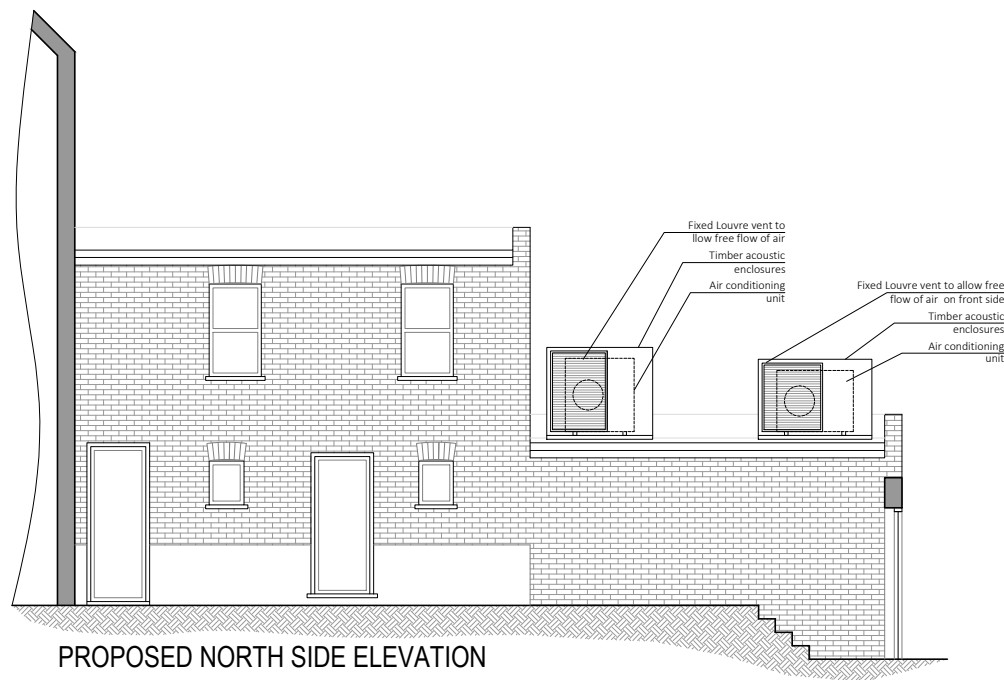


PROPOSED NORTH SIDE ELEVATION

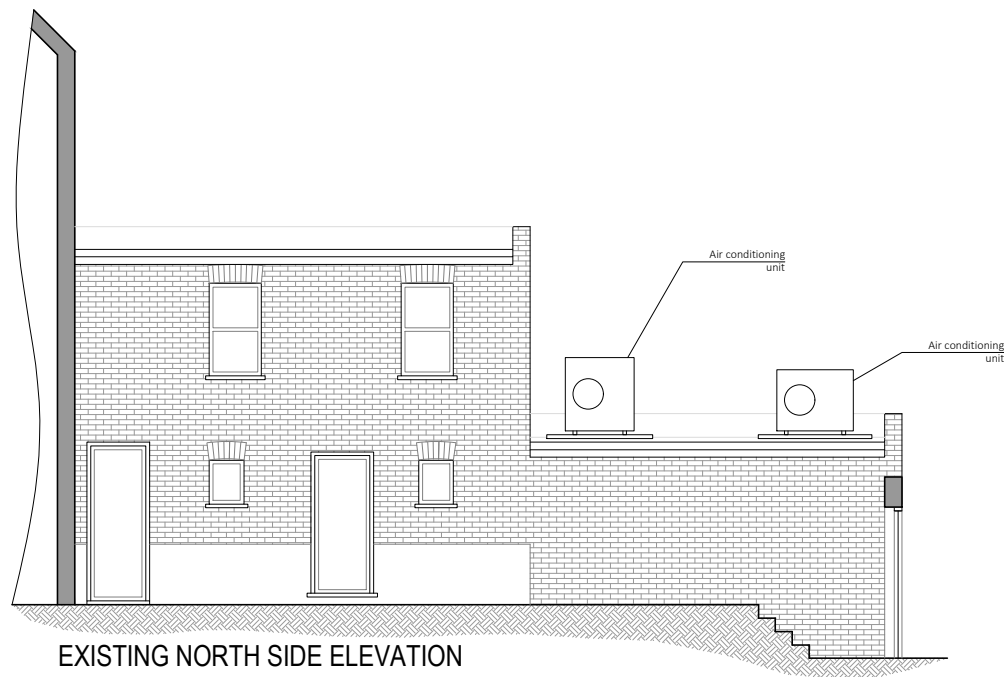


EXISTING NORTH SIDE ELEVATION

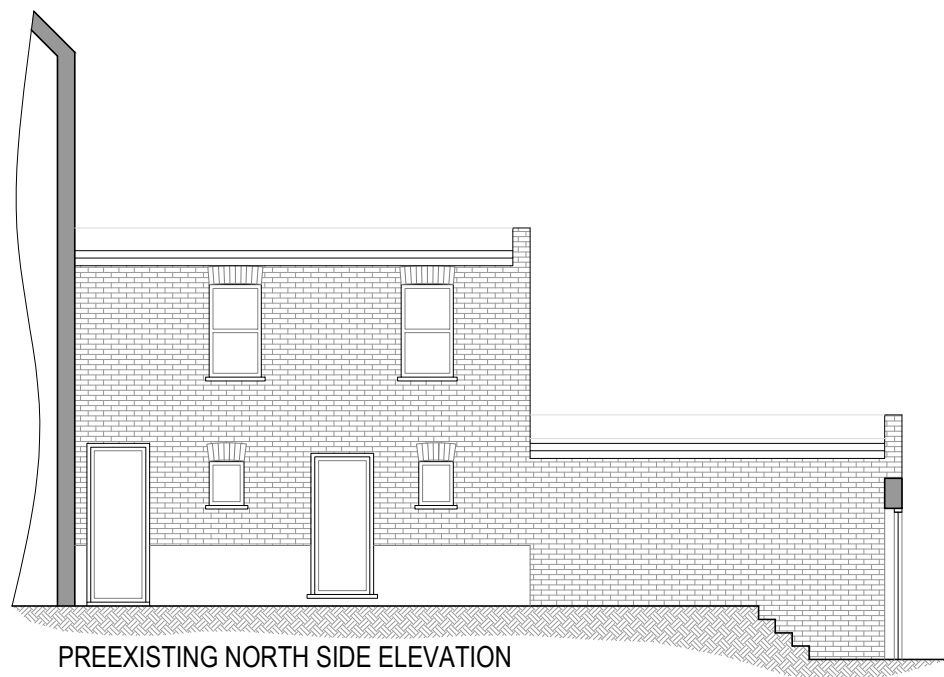


PREEXISTING NORTH SIDE ELEVATION

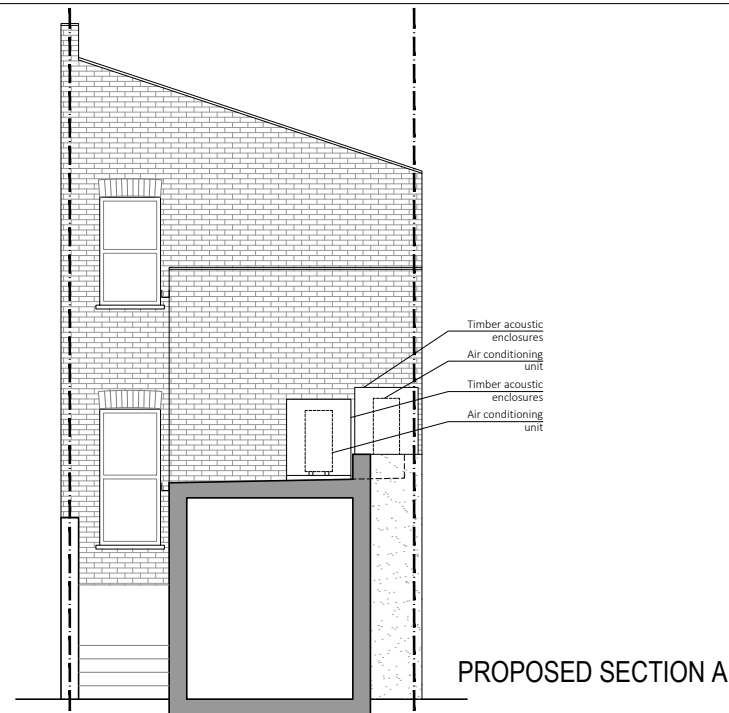

PROPOSED SECTION A

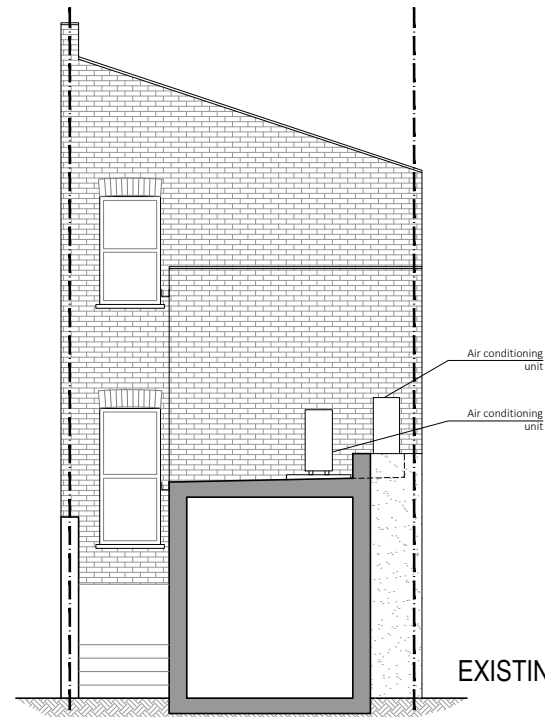


EXISTING SECTION A

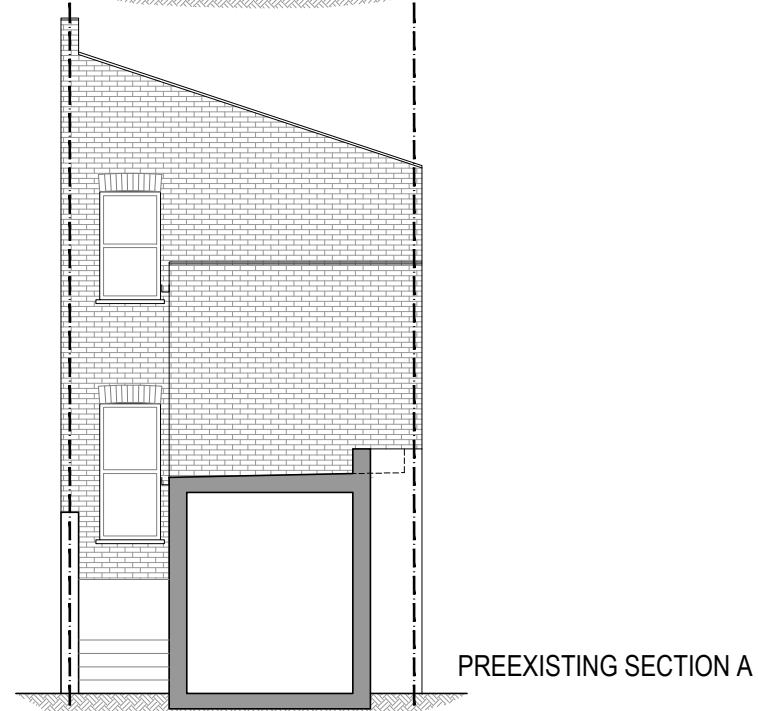

PREEXISTING SECTION A

	EXISTING WALL
	DEMOLISHED WALL
	PROPOSED NEW CAVITY WALL
	PROPOSED STUD WALL
	PROPOSED DORMER WALL
	BOUNDARY LINE

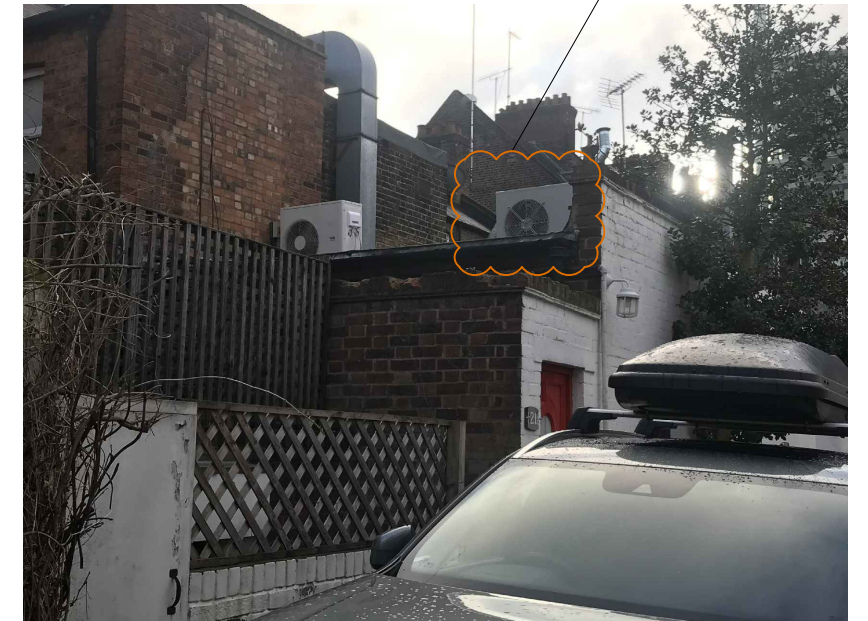

7, 30 GLOUCESTER CRESCENT
LONDON
NW1 7DL

TEL: 02078 134592
ARCHITECT@PROJECTIONARCHITECTS.COM
WWW.PROJECTIONARCHITECTS.COM

RIBA
Chartered Practice Architects Registration Board

PLEASE NOTE
1. All dimensions to be verified on site.
2. All dimensions are in millimeters.
3. No work shall commence until all approvals and agreements have been obtained.
These include, Planning, Building Regulations, Thames Water and party Wall.
4. The Copyright of this drawing belongs to Projection Architects Ltd.

CLIENT
MR. KAMRAN RAZA


PROJECT
INSTALLATION OF
AN AIR
CONDITIONING UNIT

ADDRESS
21 South End Road.
Hampstead, London.
NW3 2PT


TITLE
Existing, Preexisting & Proposed
North Side Elevation & Section A

DATE 25/11/19	PROJECT NUM: P-18.069.A
SCALE 1/100 (@ A3)	DRAWING NUM: A-02
REV. E	STATUS PL


FRONT & REAR ELEVATION

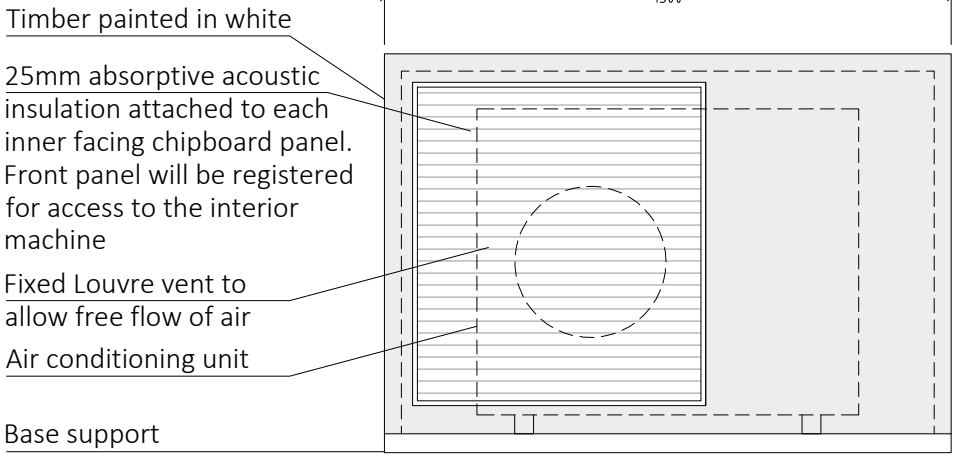


INSIDE ELEVATION

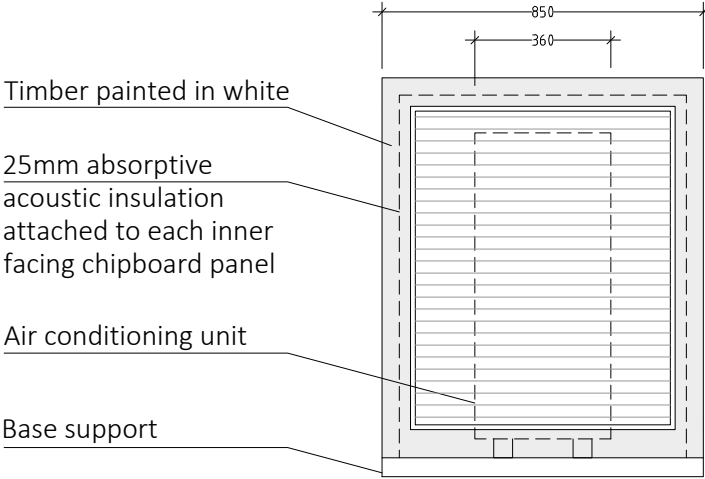


STREET SIDE ELEVATION

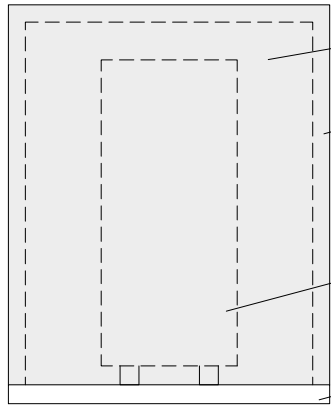


LONGITUDINAL SECTION

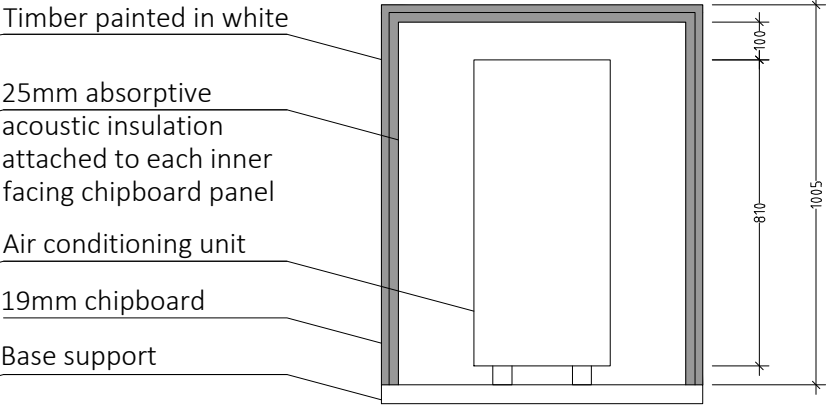


LONGITUDINAL SECTION

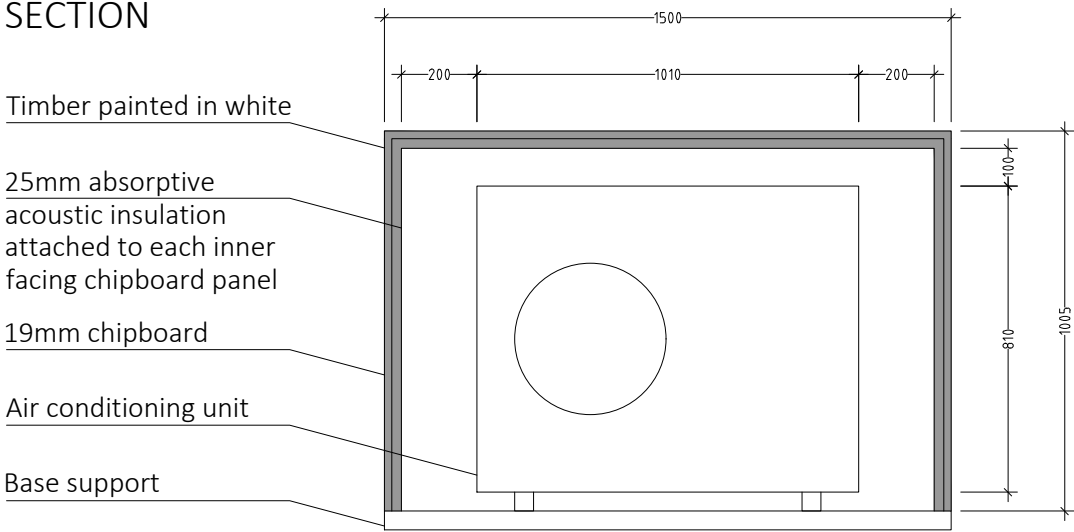


TOP PLANE

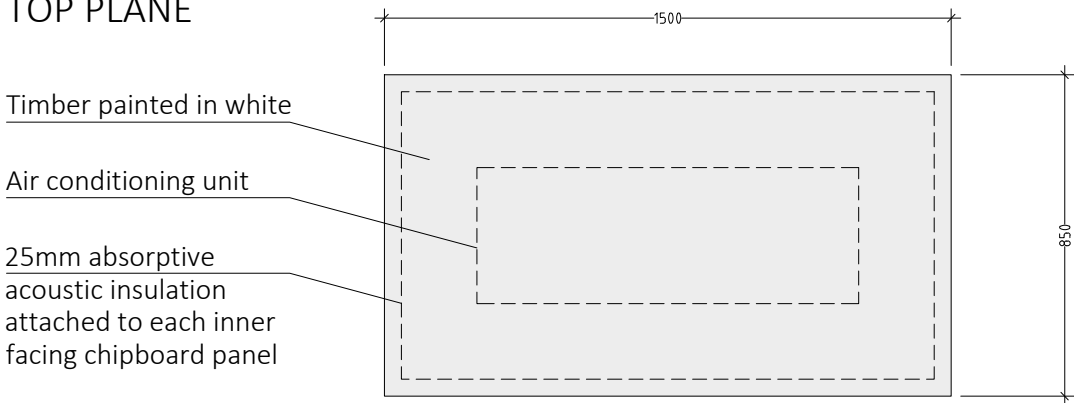


TOP PLANE SECTION

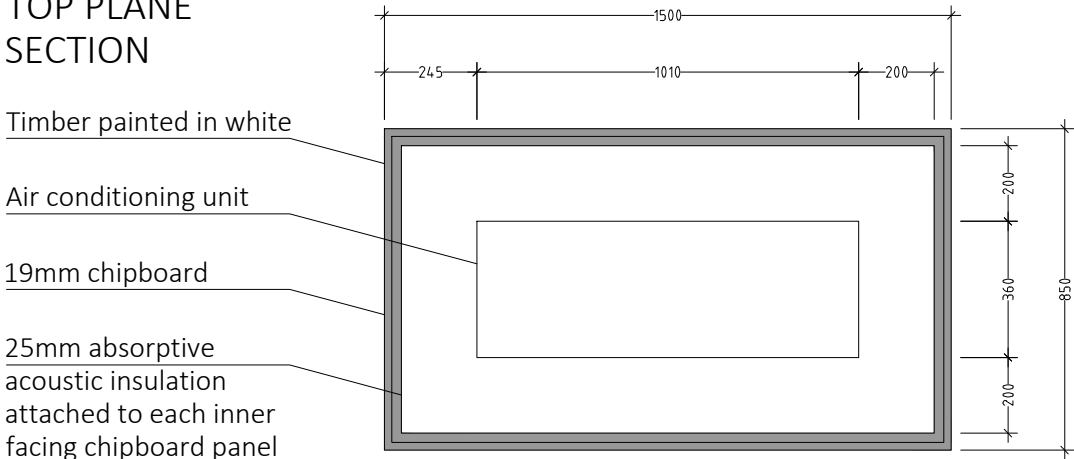

PERSPECTIVE VIEW

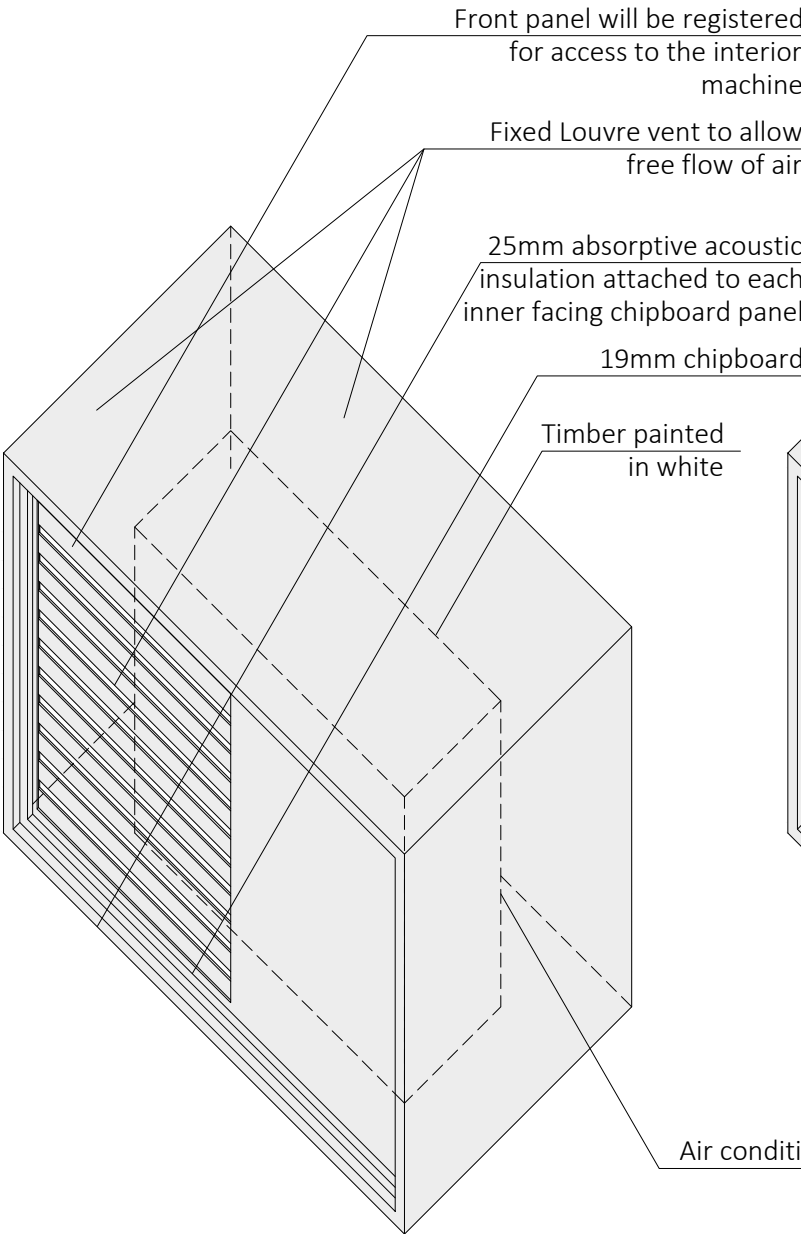

PERSPECTIVE VIEW WITHOUT FRONT PANEL

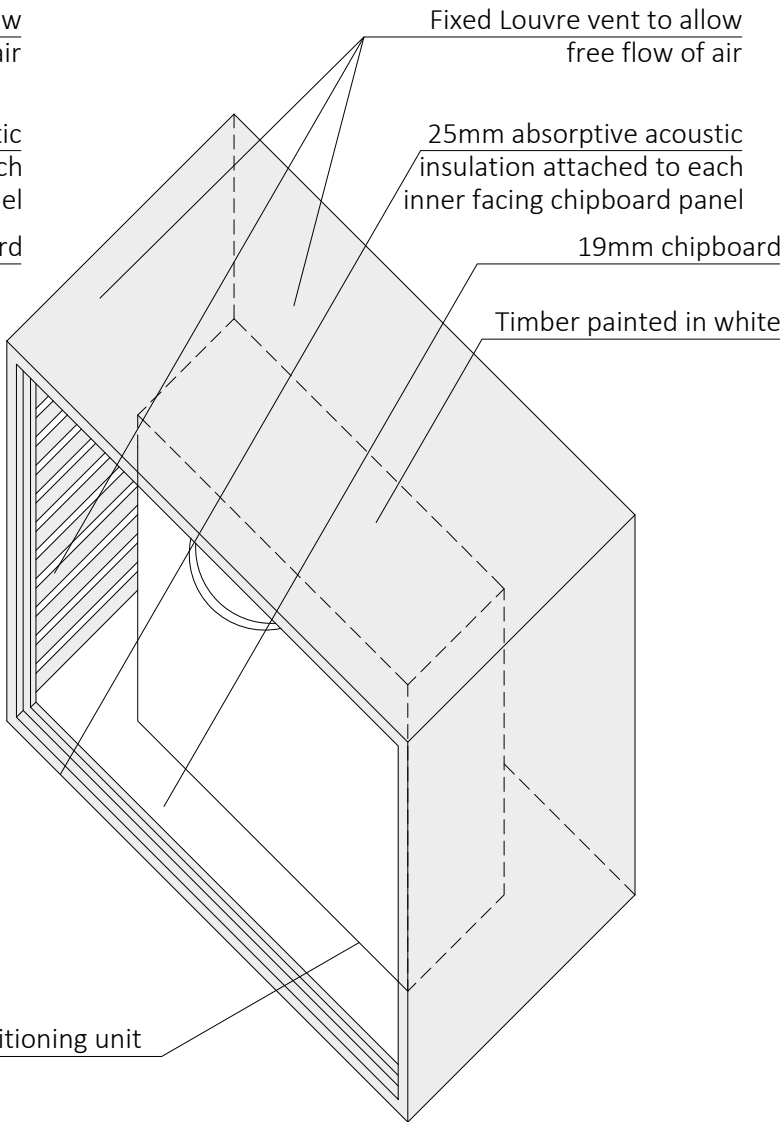

PROJECTION ARCHITECTS

7, 30 GLOUCESTER CRESCENT
LONDON
NW1 7DL

TEL: 02078 134592
ARCHITECT@PROJECTIONARCHITECTS.COM
WWW.PROJECTIONARCHITECTS.COM

RIBA **ARB**

Chartered Practice Architects Registration Board

PLEASE NOTE

1. All dimensions to be verified on site.
2. All dimensions are in millimeters.
3. No work shall commence until all approvals and agreements have been obtained.
These include, Planning, Building Regulations, Thames Water and party Wall.
4. The Copyright of this drawing belongs to Projection Architects Ltd.

CLIENT

MR. KAMRAN RAZA

PROJECT

INSTALLATION OF AN AIR CONDITIONING UNIT

ADDRESS

**21 South End Road.
Hampstead, London.
NW3 2PT**

TITLE

Detail acoustic enclosures

DATE	25/11/19	PROJECT NUM:	P-18.069.A
SCALE	1/20 (@ A3)	DRAWING NUM:	A-03
REV.	E	STATUS	PL