



PROPOSED PRINTING WORKS IN LEEKE STREET
LONDON FOR MESSRS VAIL & CO. LTD.

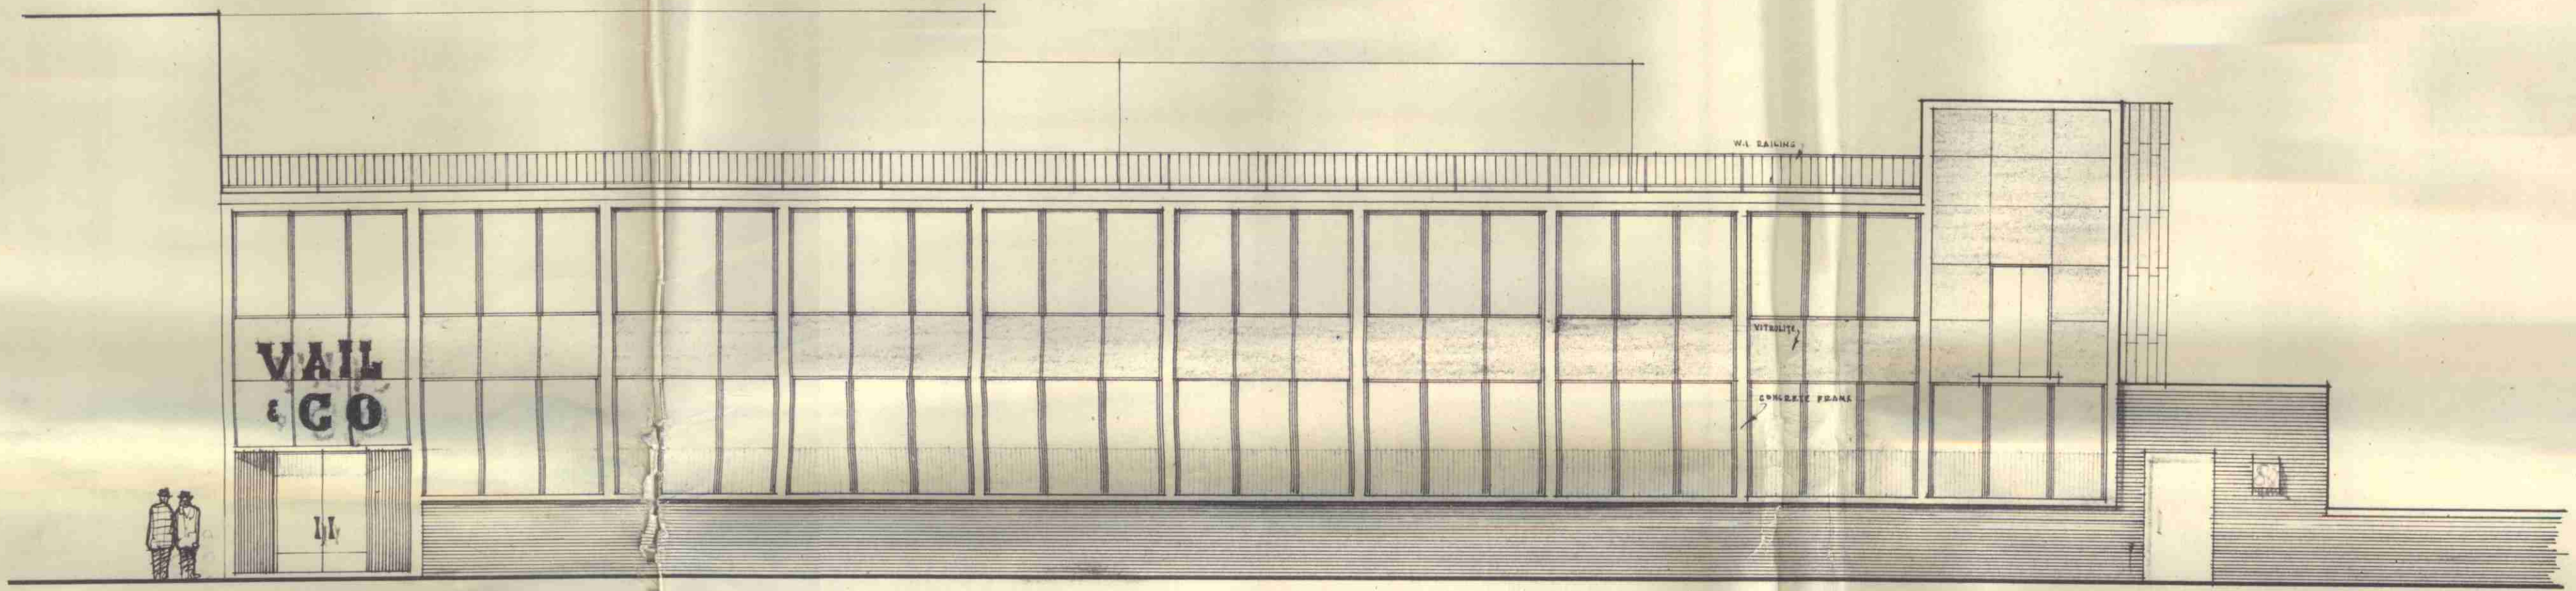


ELEVATION TO FIELD STREET

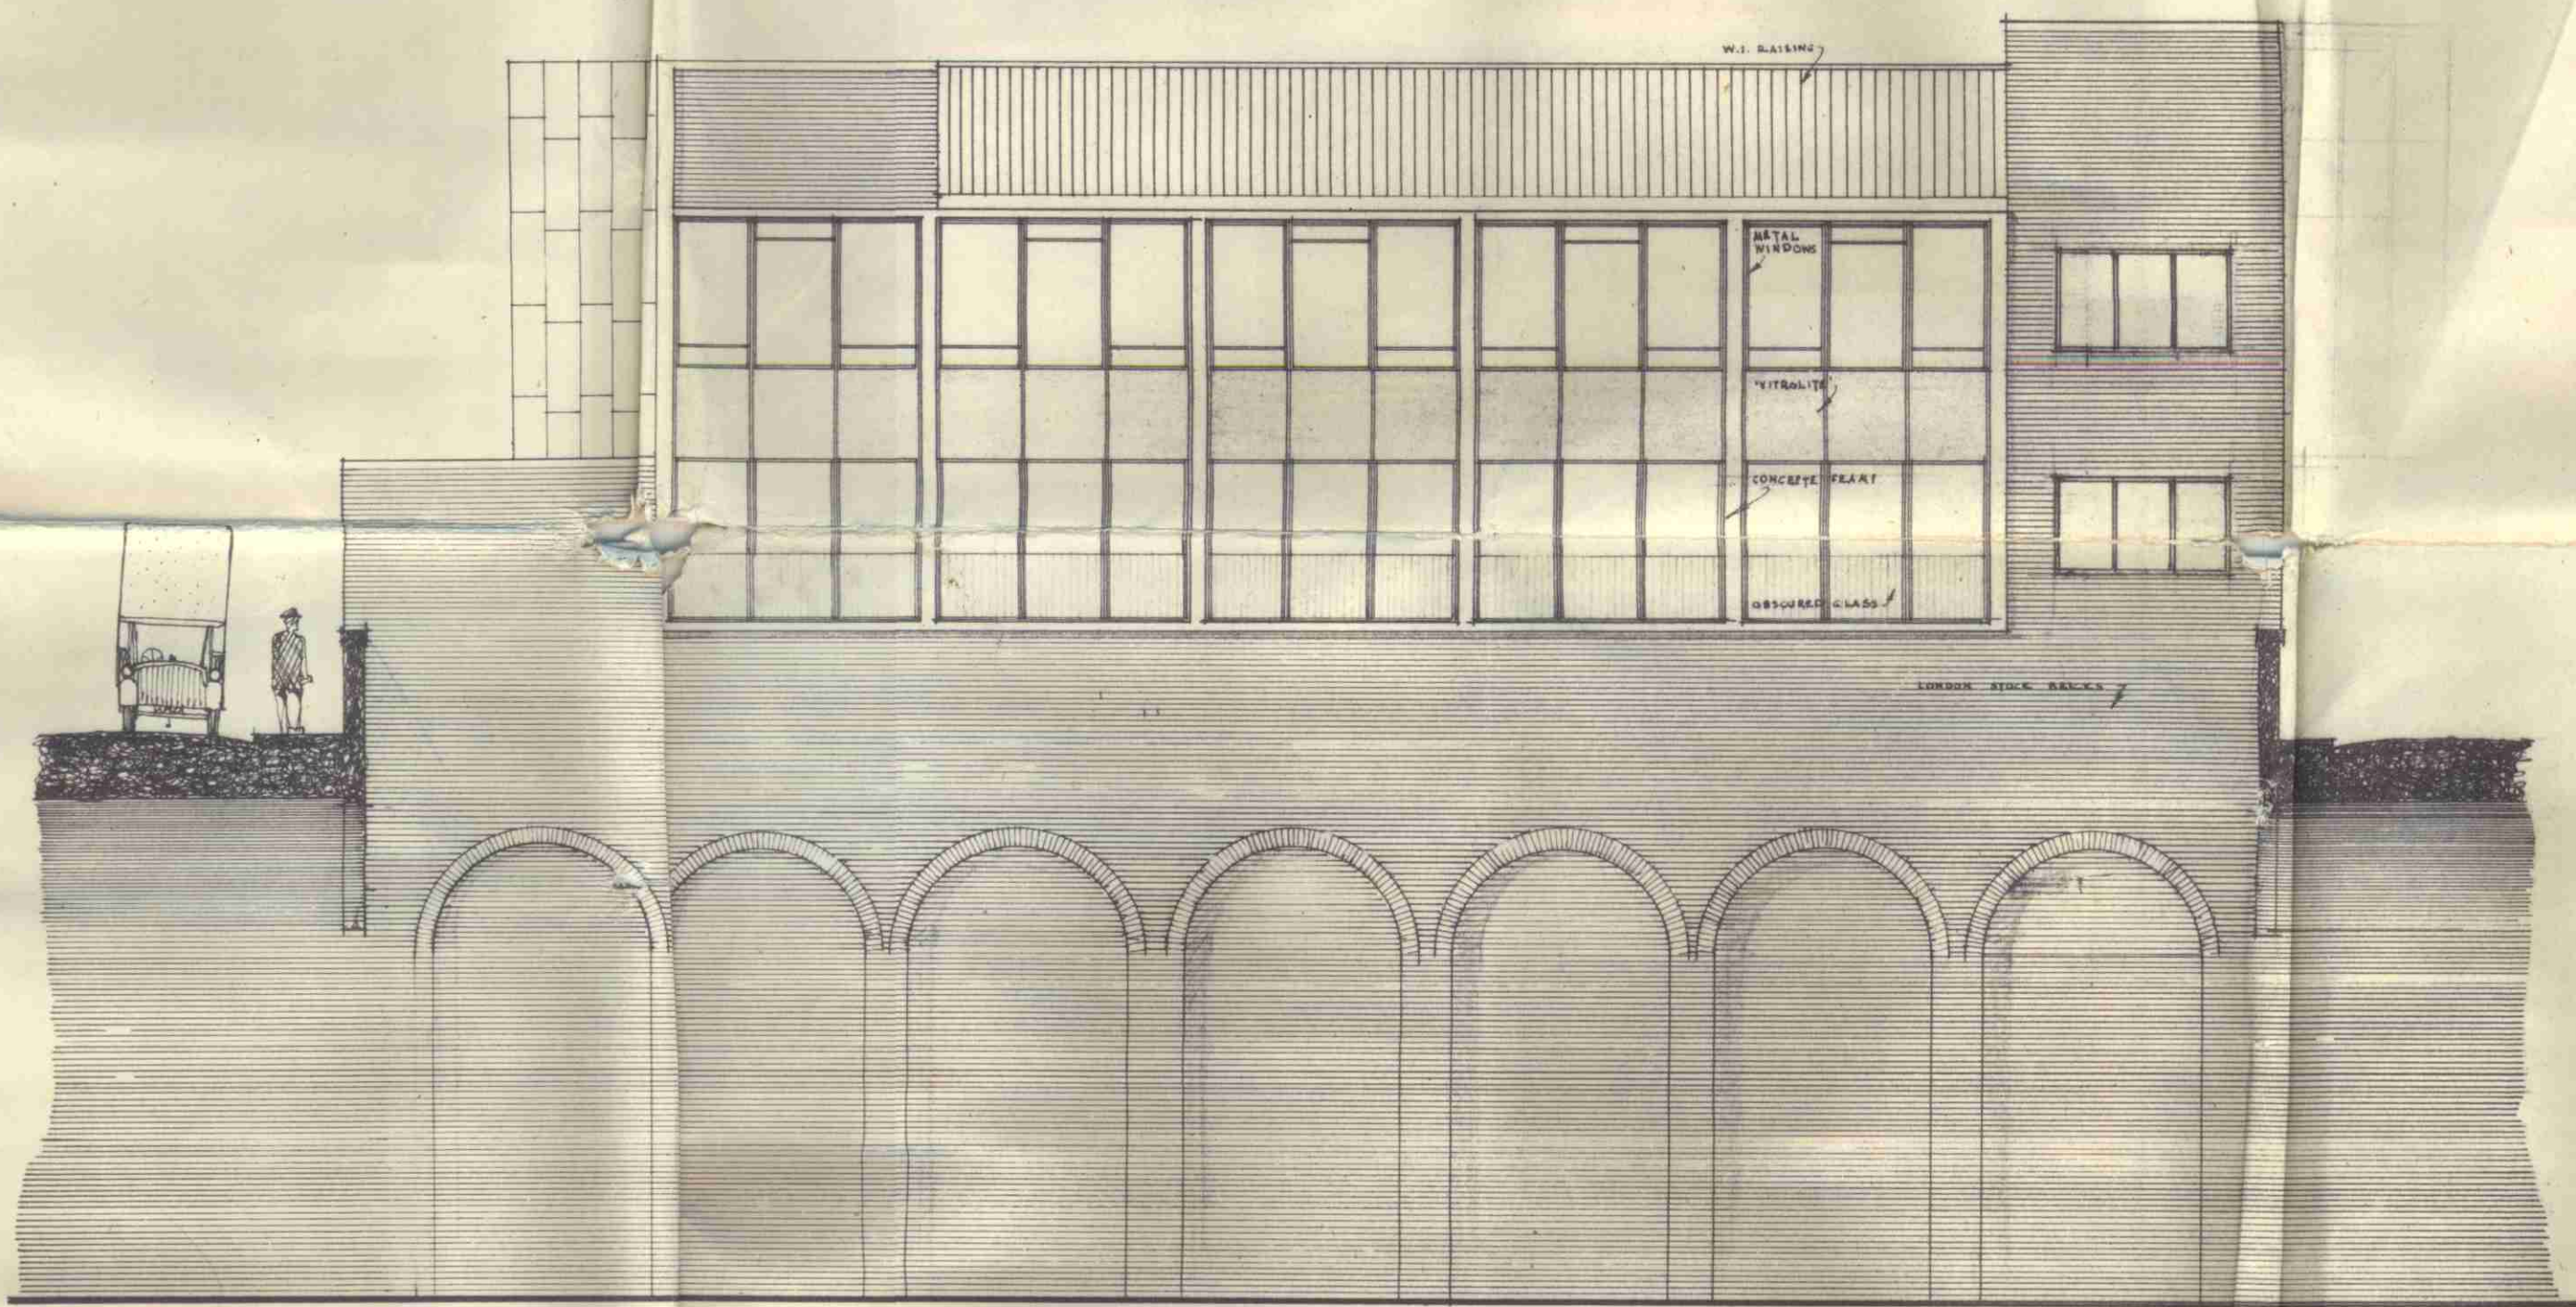

ELEVATION TO RAILWAY



ELEVATION TO LEEKE ST.

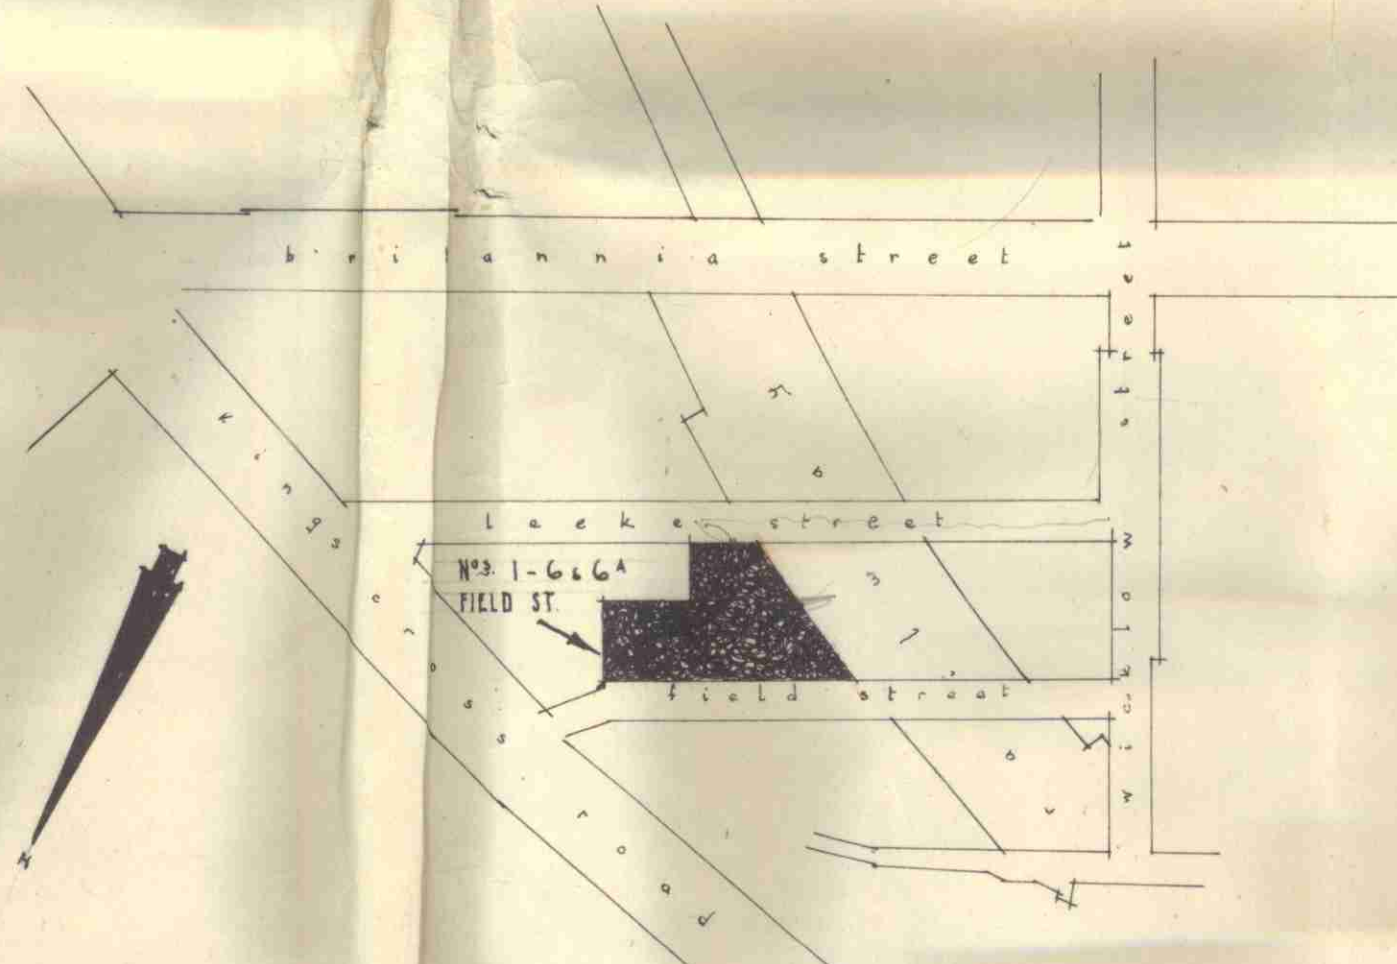

scale 1/24th" = 1' 0"
date October 1955
drg. no. 525/5

Hampress & Horst F./A.R.I.B.A.
Chartered Architects
23, Dorset St. London W.1.

ARCHITECTS
No. 15471
24 OCT 1955