


deVOL

Option 2, Elevation A. Scale 1:20 on A3. 17th September 2019.

deVOL Kitchens . Cotes Mill . Nottingham Road . Cotes . LE12 5TL . Telephone 01509 261000 .

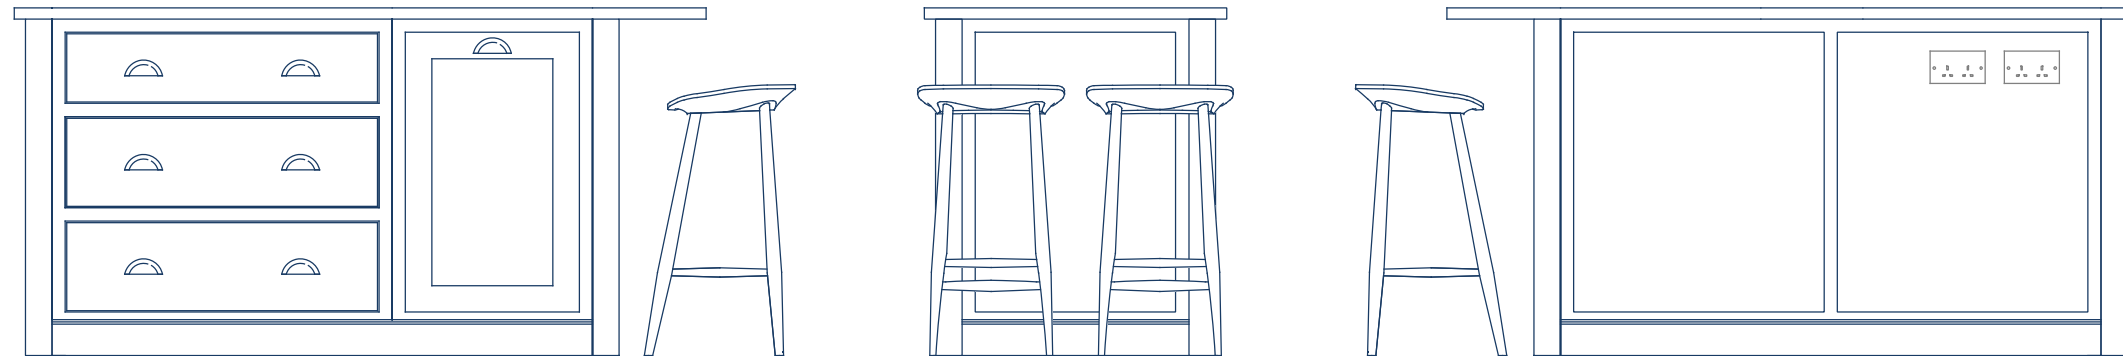

deVOL

Option 2, Island Elevations. Scale 1:20 on A3. 17th September 2019.

deVOL Kitchens . Cotes Mill . Nottingham Road . Cotes . LE12 5TL . Telephone 01509 261000 .