



MAIN FASCIA EXTERNALLY ILLUMINATED TROUGH LIGHTS

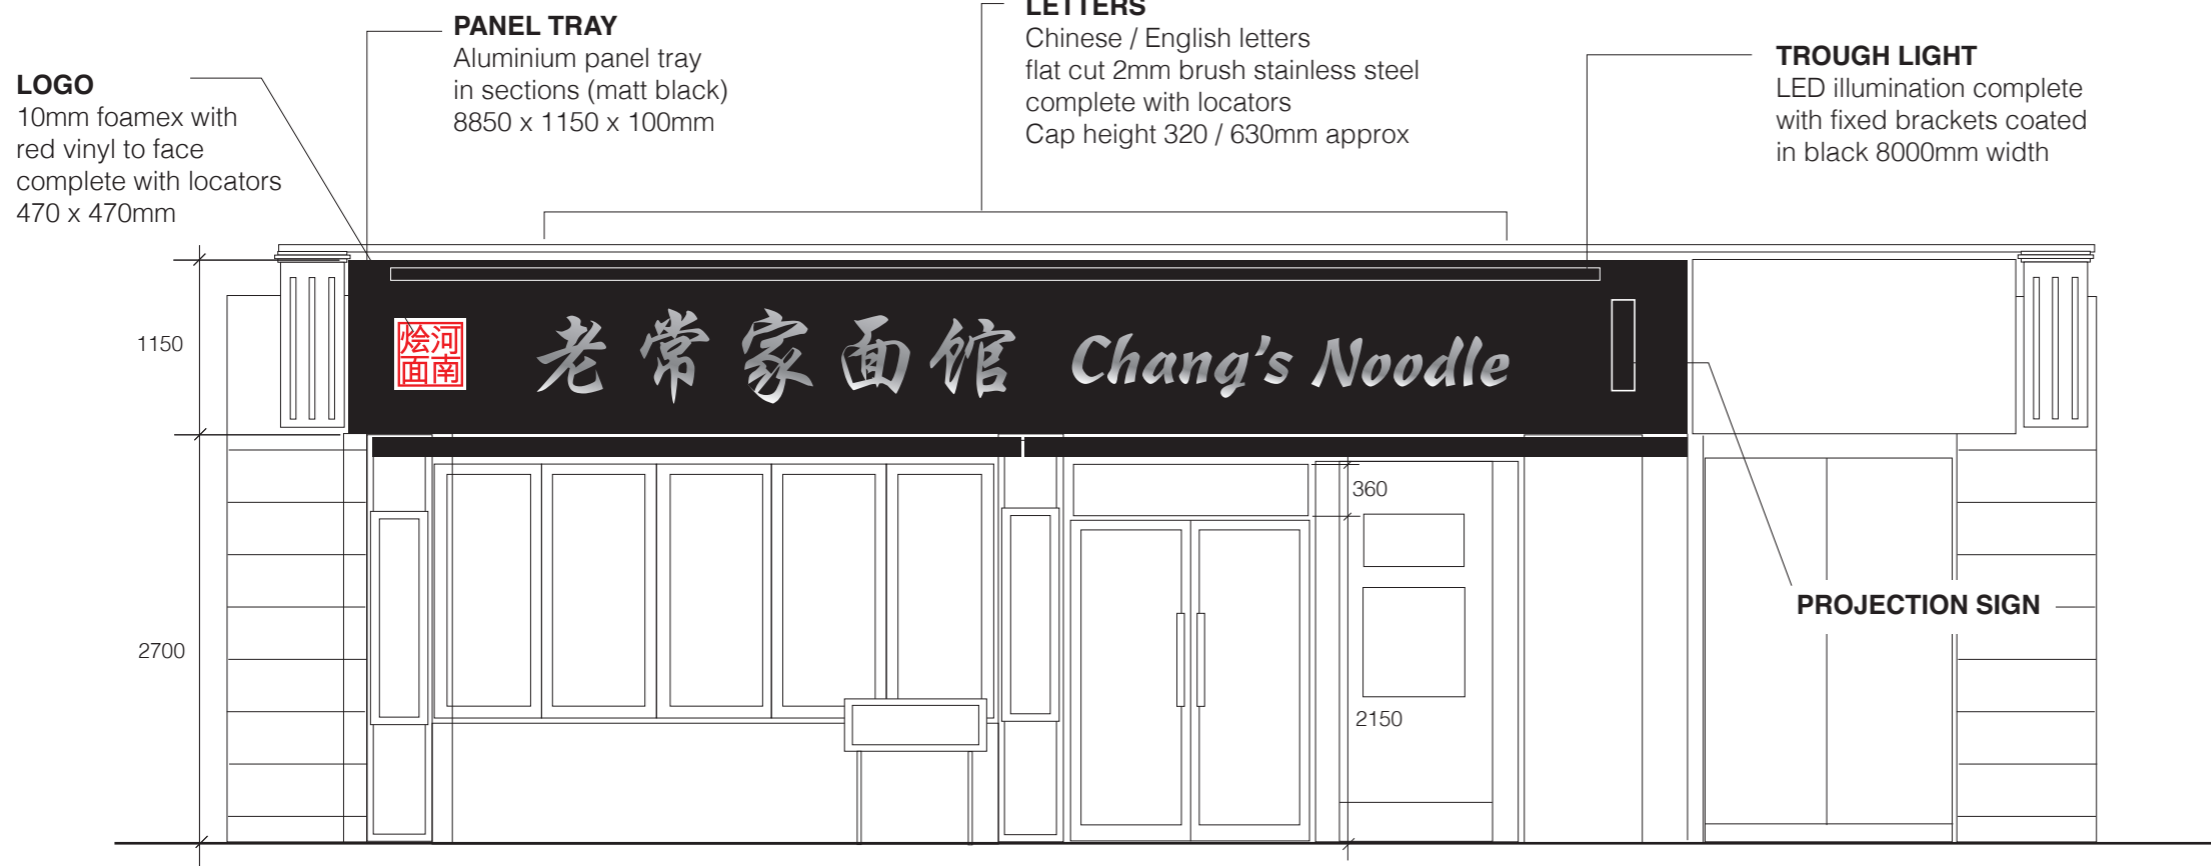


MAIN FASCIA VIEW

**PROJECTION SIGN ONLY
LETTERS / LOGO ILLUMINATED**


PROJECTION SIGN
Alubond in gloss black panel tray with cut out stencil characters complete with opal backing and full back tray with LED modules 900 x 600 x 145

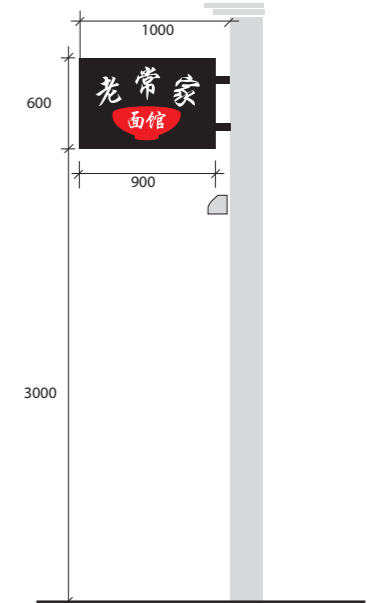

SIDE VIEW PROJECTION

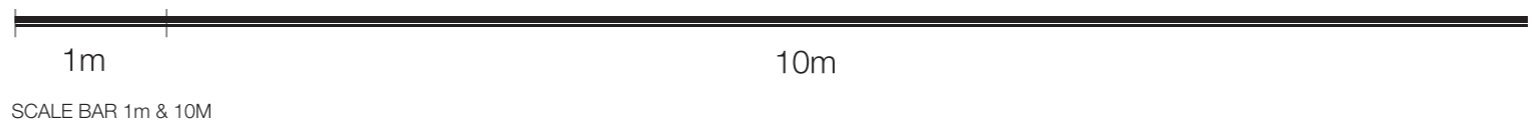

1/10

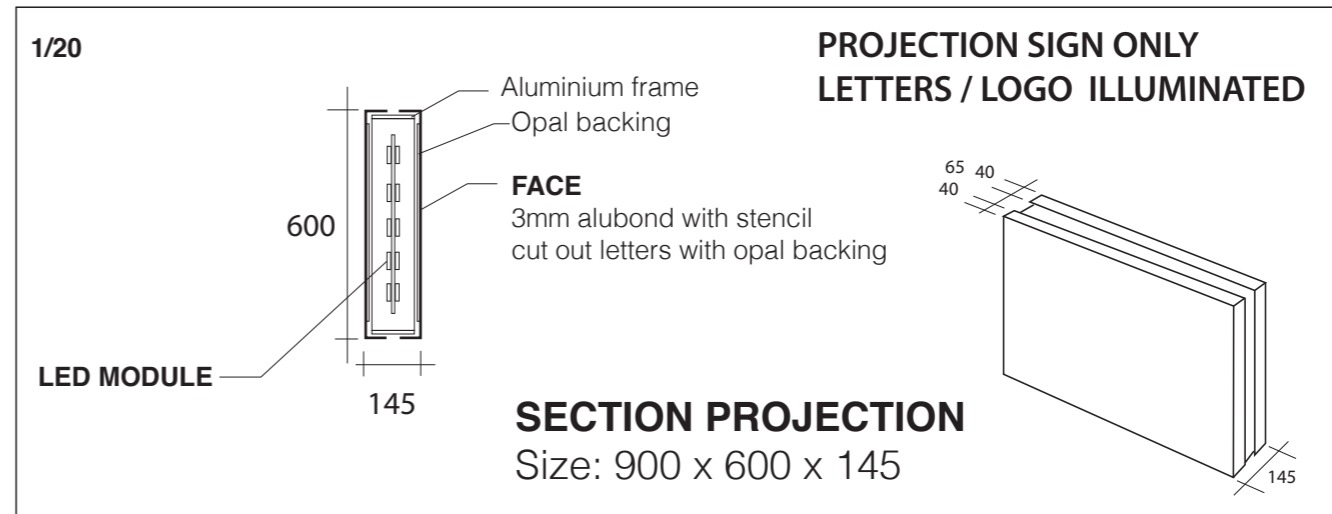

REV 21/11/19

<p>handsdesigngraphics Unit A2 Connaught Business centre Hyde Estate Road, London NW9 6JL Tel: 0208 200 9148</p>	<p>Location/Job: 36-38 New Oxford St WC1A 1EP</p>	<p>Scale:1/50 @A3 Drawing Number: 1019-11432A</p>
---	--	---