


1 Planning Elevation - Proposed - West - Gower Street Facade  
1:100

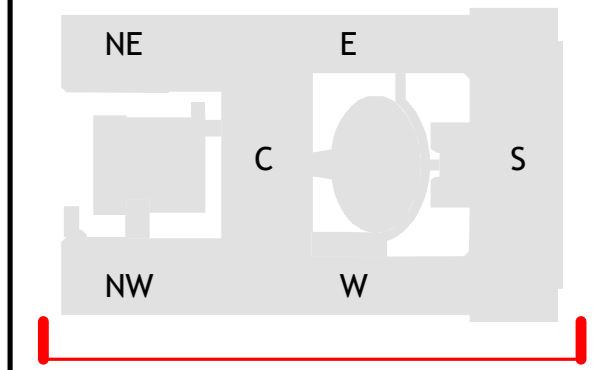

3B	26.11.19	CR	CR	AS	Revised Planning
3A	28.06.19	TR	CR	AS	Issued for Planning
Rev	Date	By	Ch	App	Description
Job Title					
LONDON SCHOOL OF HYGIENE AND TROPICAL MEDICINE (KEPPEL STREET)					
Drawing Title					
Planning Elevation - Proposed - Gower Street Elevation					
© IAN RITCHIE ARCHITECTS Ltd 110 Three Cokt Street London E14 8AZ Tel: (+44) 2073381100 Fax: (+44) 2073381199					
Status PLANNING					
Scale 1:100eAO				Date 24.06.19	
Drawn TR	Checked CR		Approved AS		Rev.
Job No. 739	Drawing No. 739-IRAL-02-08-2101		Rev. 3B		