

Summary of Proposed Amendments

Ceilings lowered in all rooms other than corridors and bathrooms to accommodate acoustic ceilings.


Important note

© Copyright - Charlton Brown Architects Ltd

All dimensions in millimetres. Where dimensions are not given, drawings must not be scaled and the matter referred back to Charlton Brown Architects.


All dimensions and conditions are to be checked on site by the contractor prior to preparing drawings or commencing any work. The contractor is responsible for checking that there is no conflict between site dimensions and drawn dimensions.

In the event of any detail or dimensional conflict between Charlton Brown Architects drawings, the matter must be referred back to Charlton Brown Architects for clarification

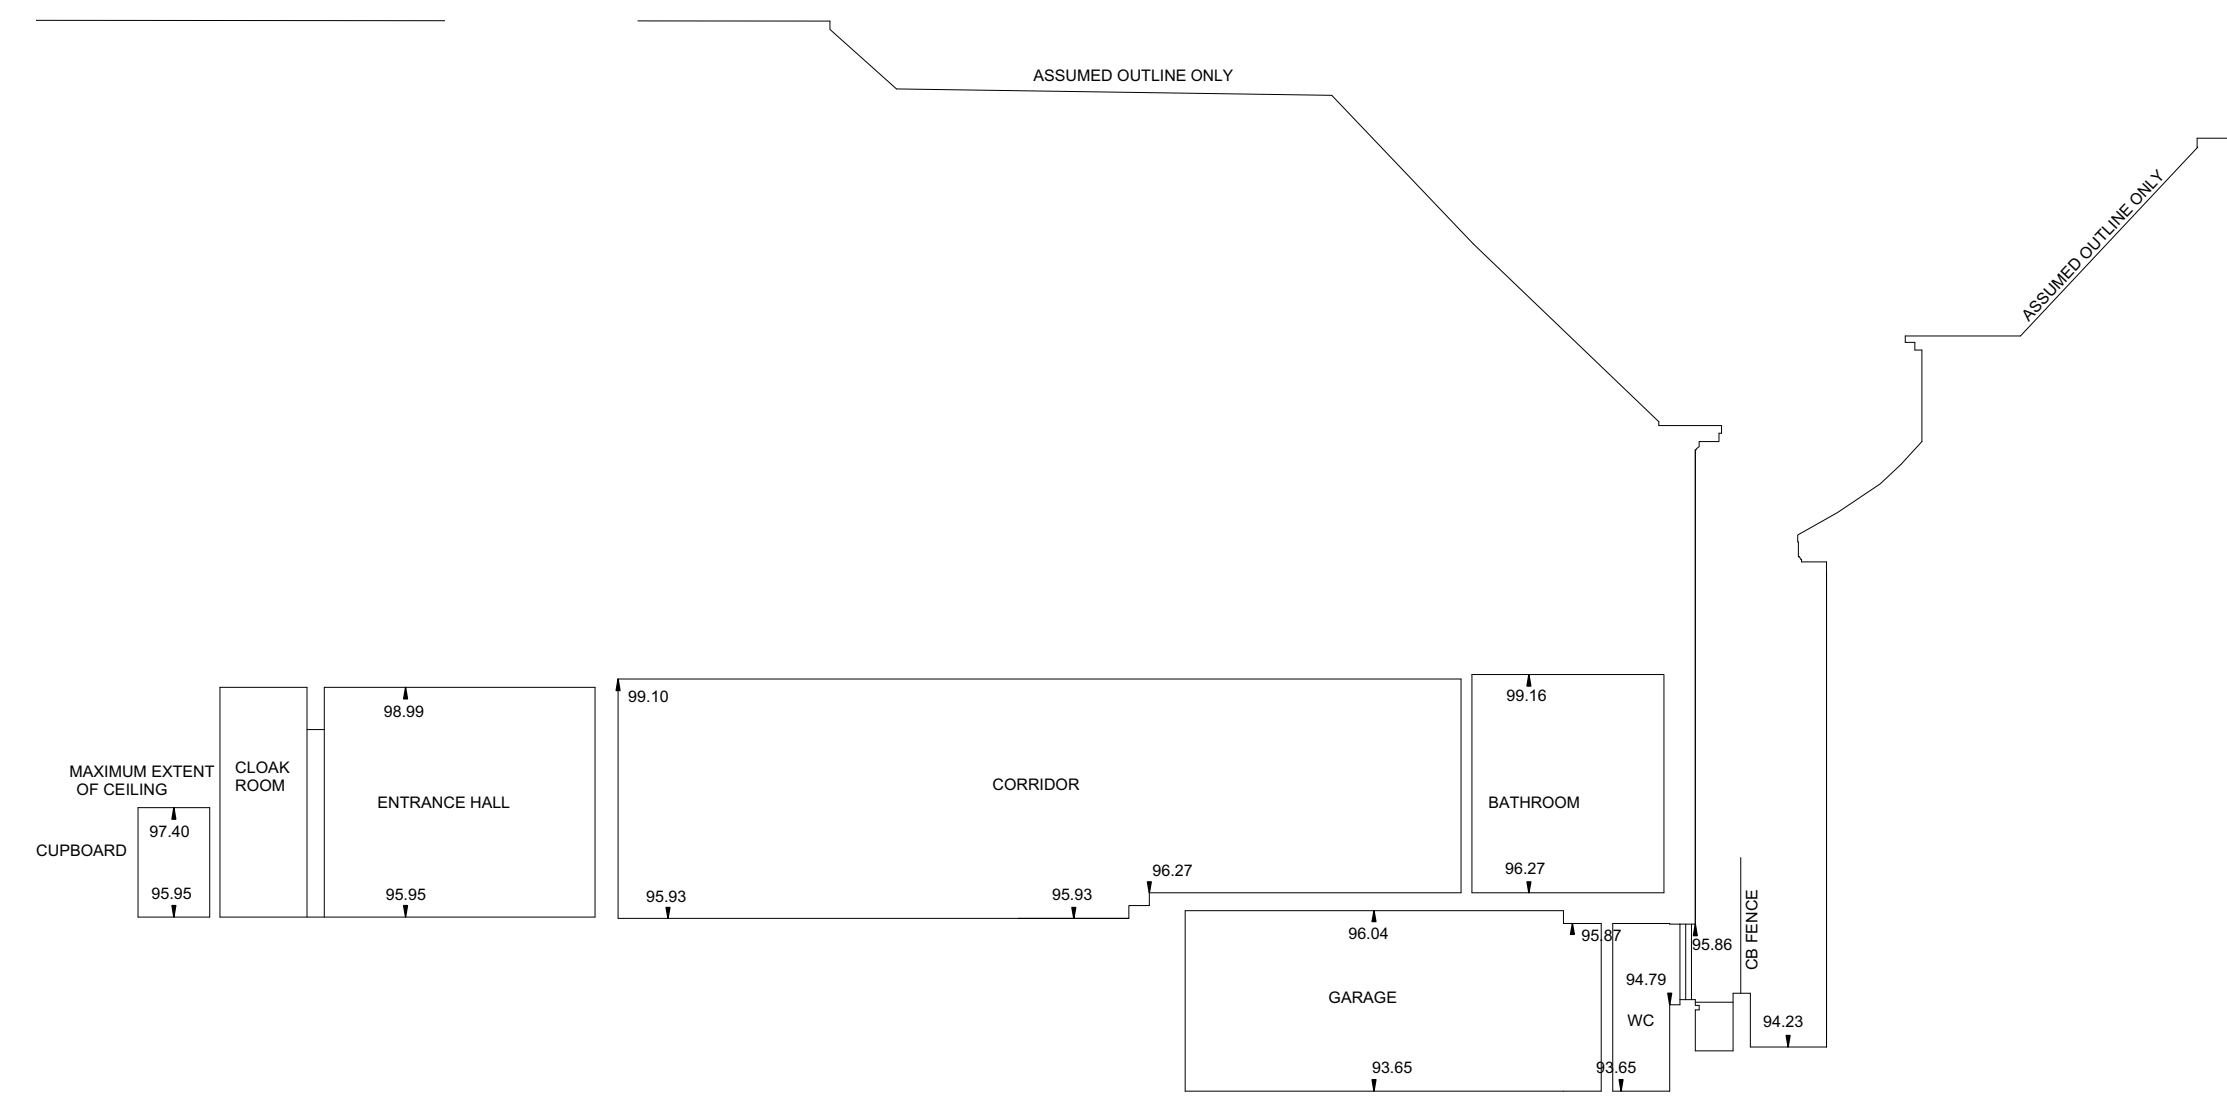

Consented Section AA
1:100 @ A1


Consented Section
ref: 2015/5074/P

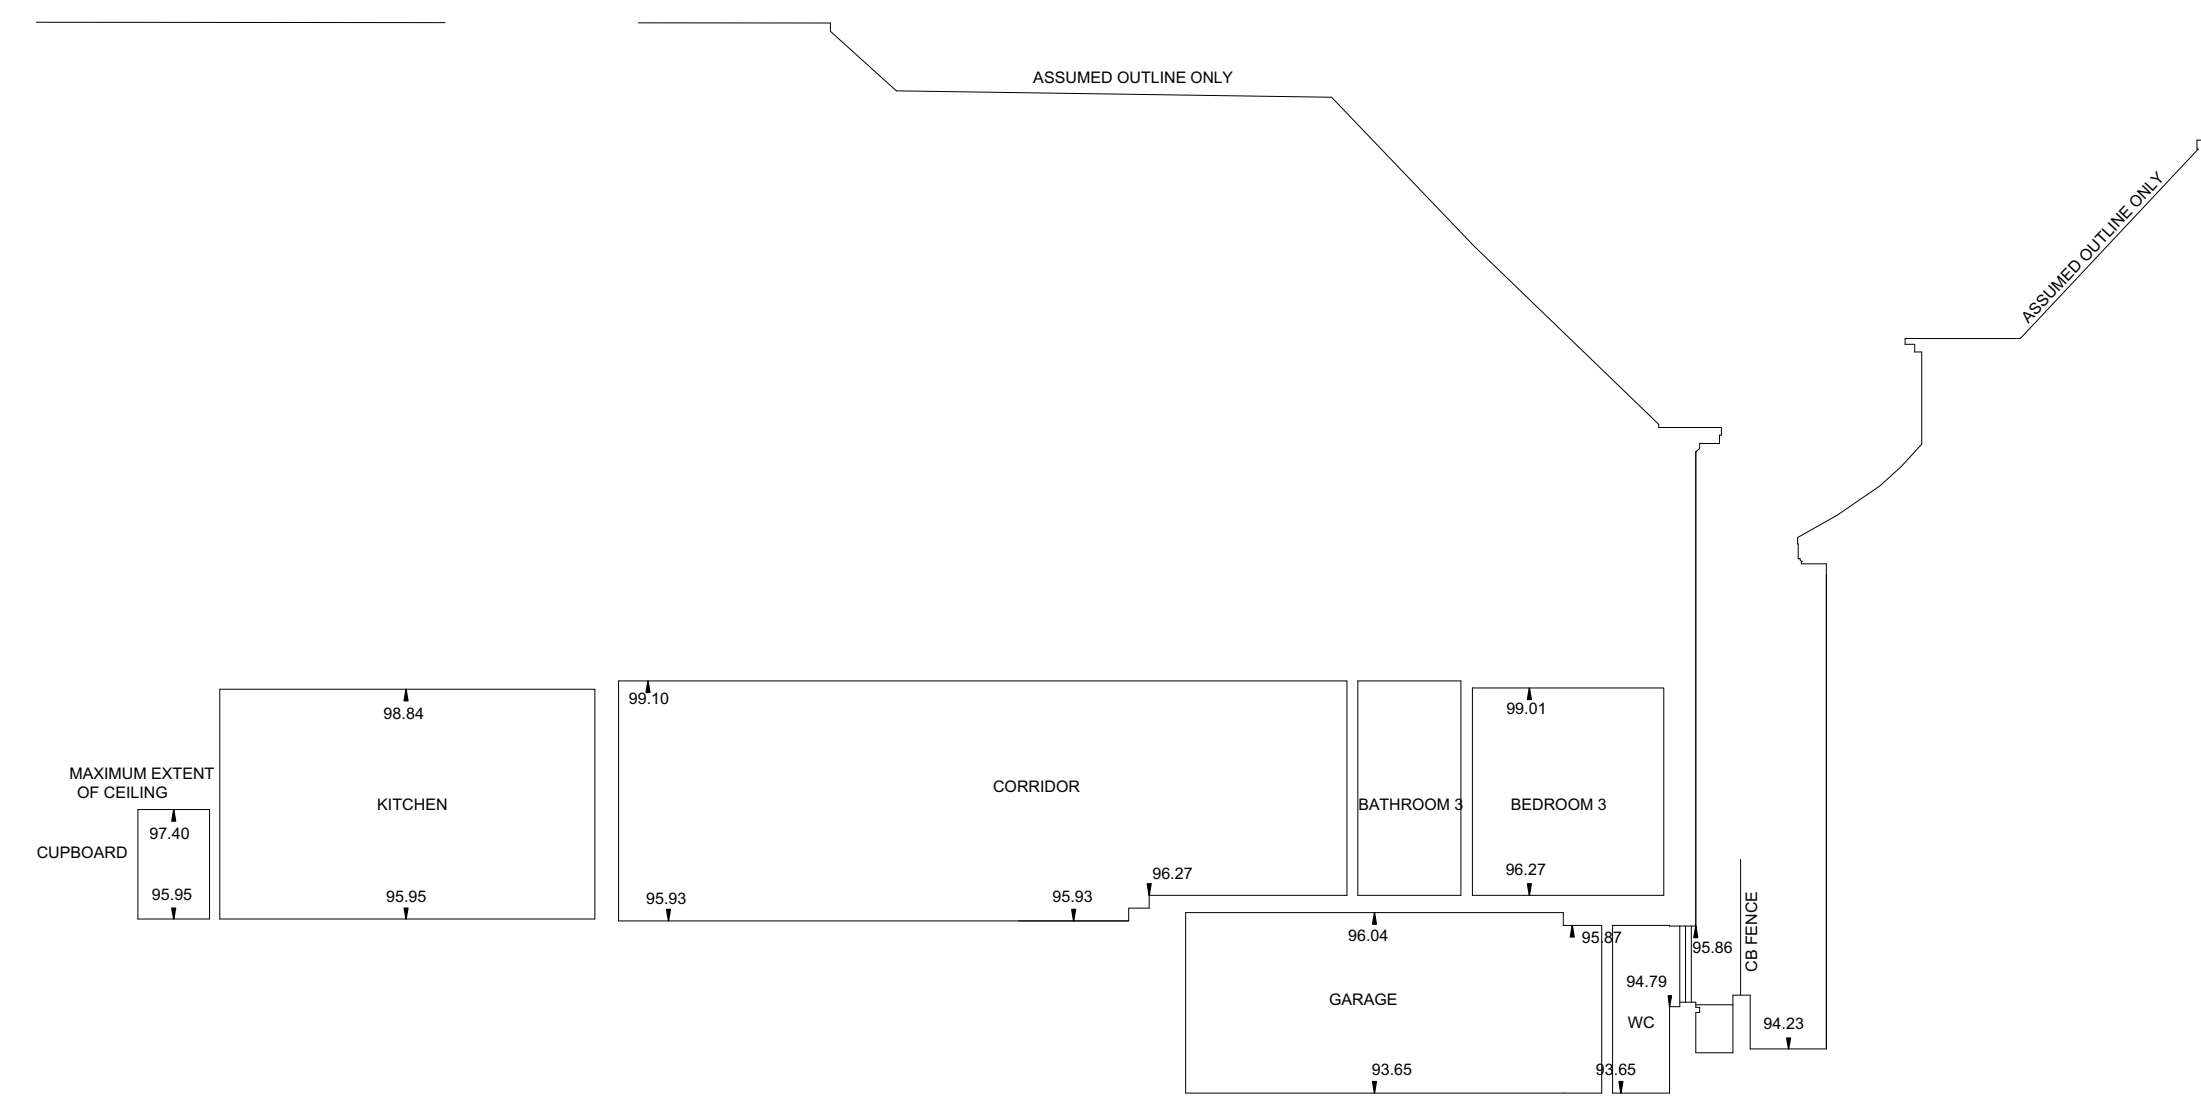


Proposed Section AA
1:100 @ A1

Proposed Section

SECTION LOCATION PLAN

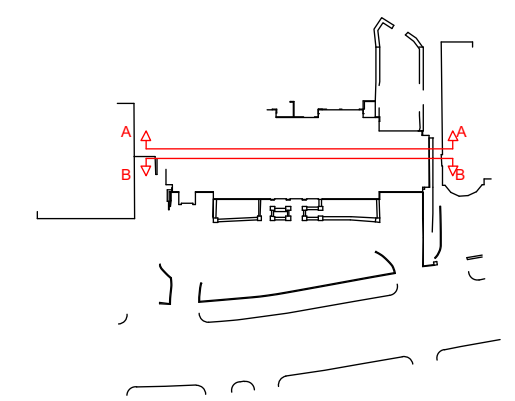


NOT TO SCALE

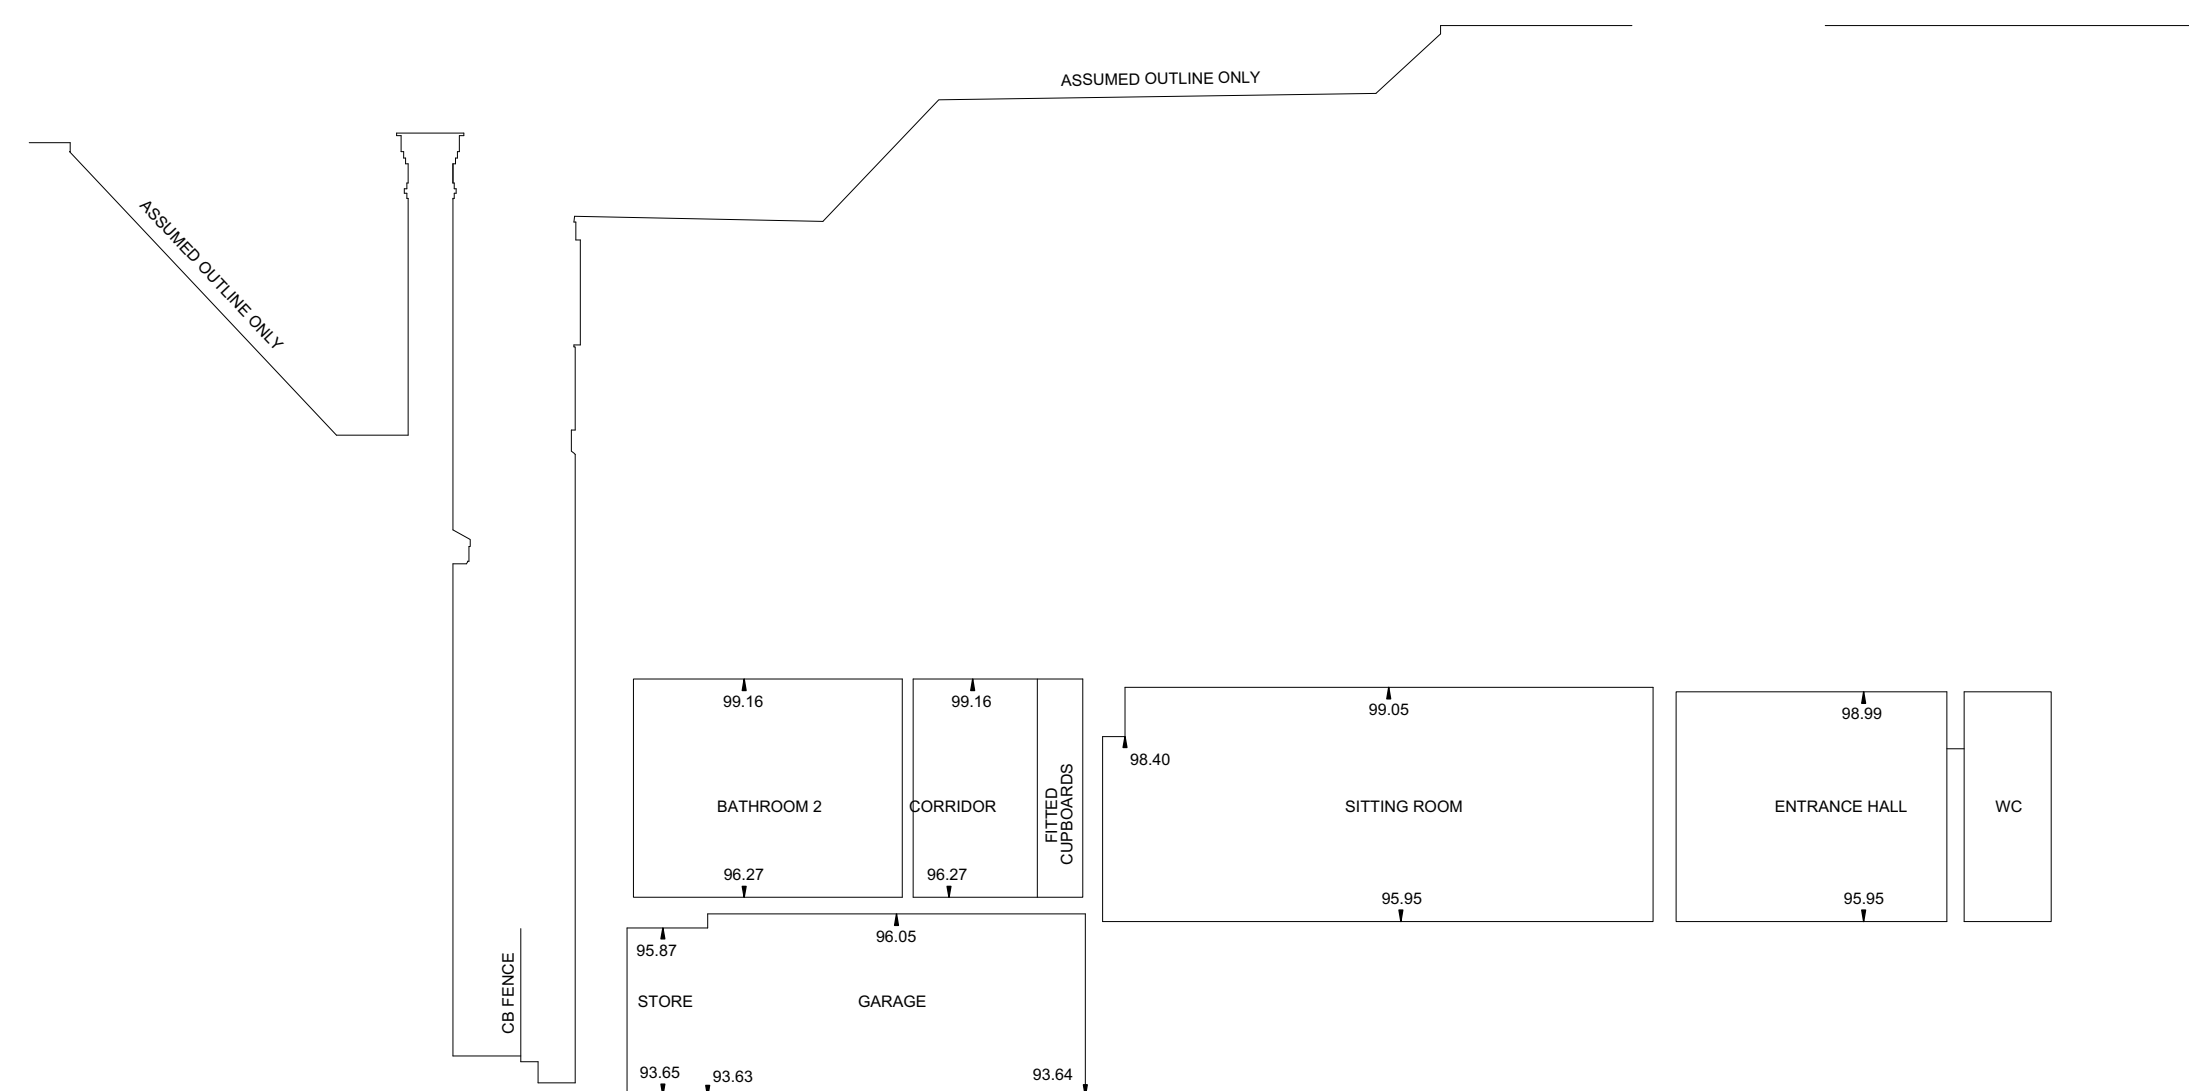

Consented Section BB
1:100 @ A1

Consented Section
ref: 2015/5074/P

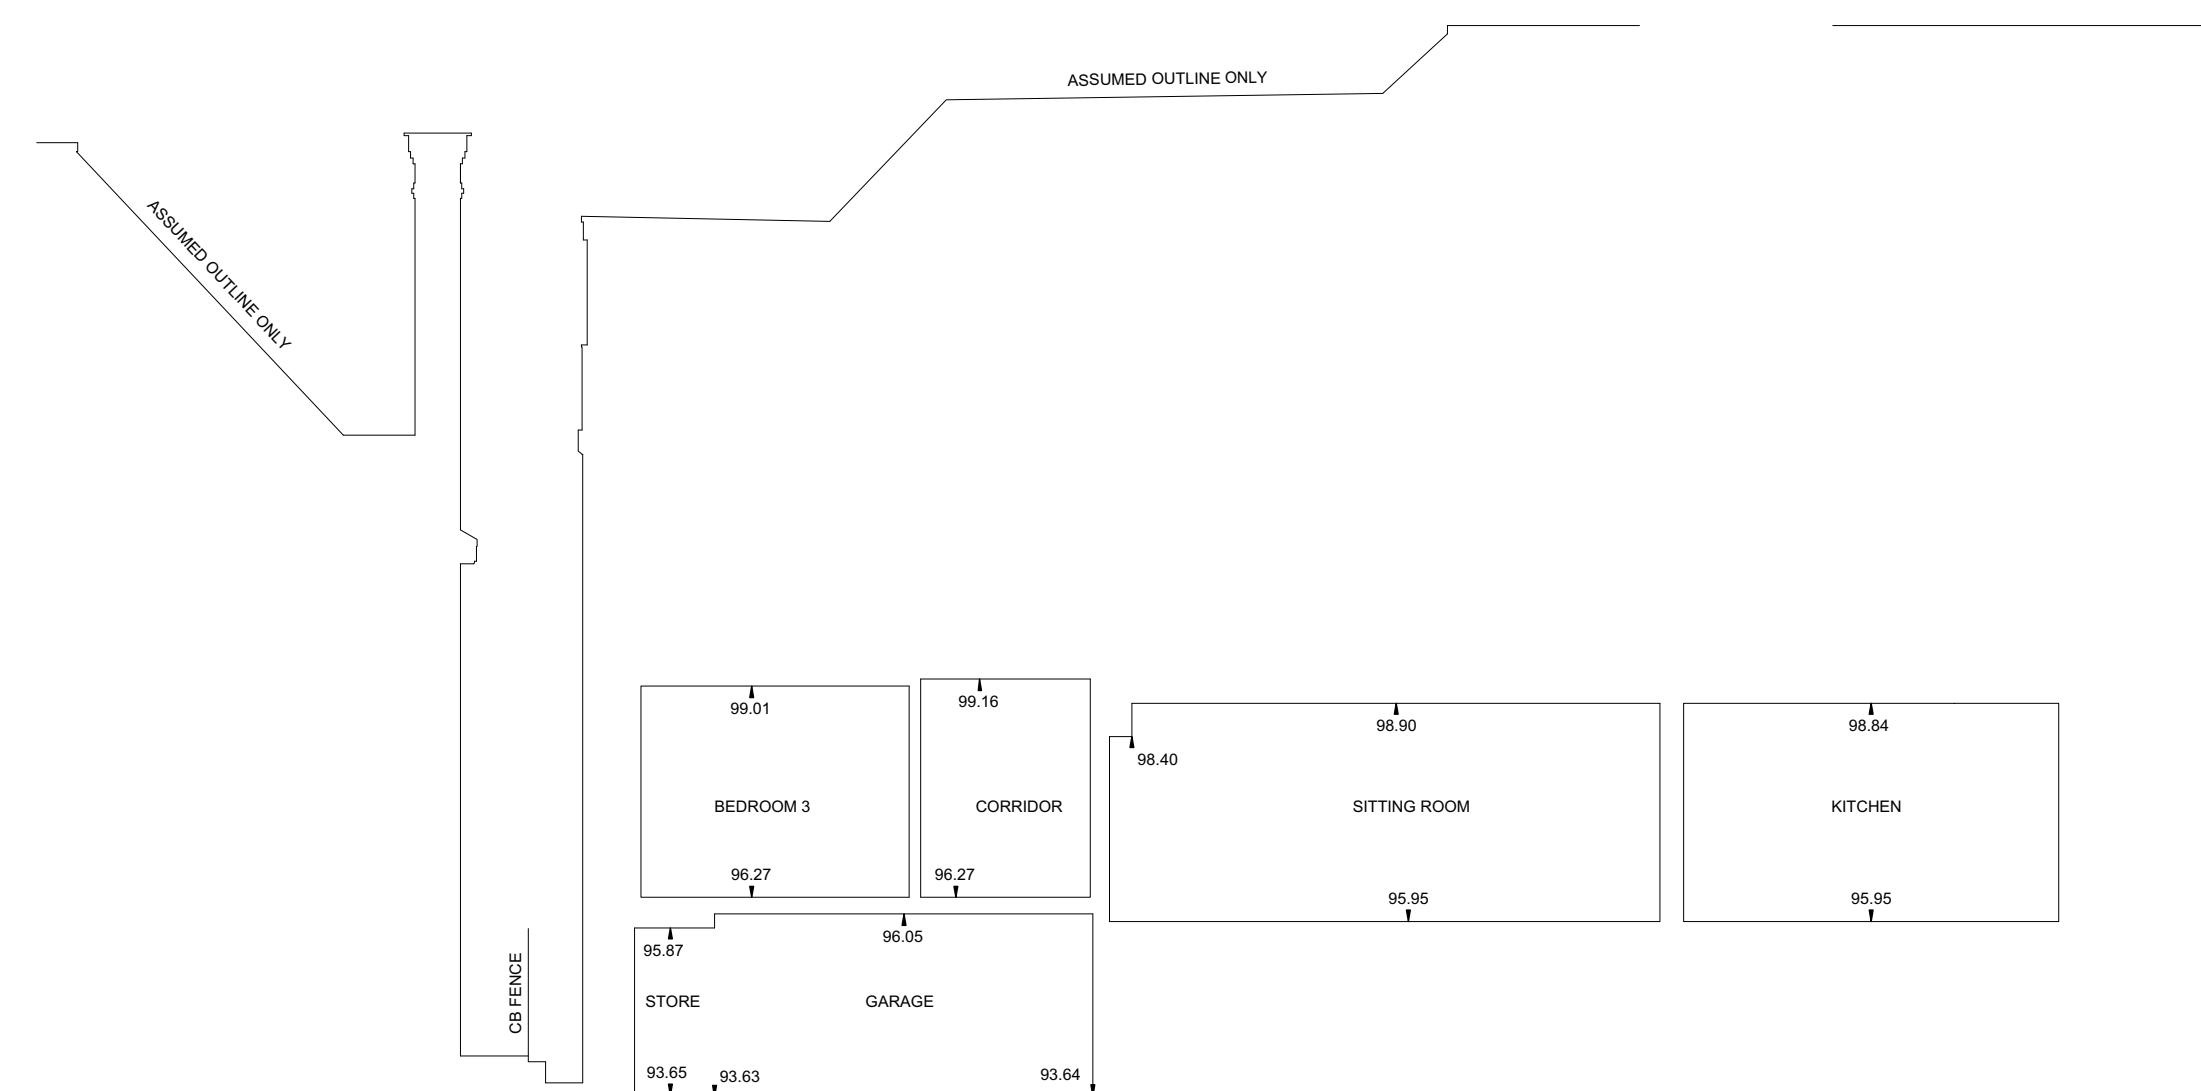

Proposed Section BB
1:100 @ A1

Proposed Section

Rev	Date	Details	By
-----	------	---------	----

Charlton Brown Architecture & Interiors

The Belvedere, 2 Back Lane, Hampstead, London, NW3 1HL

Telephone +44(0)20 7794 1234

Email office@charltonbrown.com

Website www.charltonbrown.com

Client
#Title Block Project Data.Client Name#

Project

Drawing Title

Prop. Sections

Date	Drawn	Checked
02/09/2019	MH	CP

Scale
1:100 @A1 / 1:200 @ A3

Issue Status
FOR PLANNING

Project Number	Drawing Number	Revision
	AP03a	

