

NOTES:

KEY



- EXT - X External Wall Types Refer to CM-CS-ZZ-ZZ-DR-A-3200
- WT - X Window Types Refer to CM-CS-ZZ-ZZ-DR-A-3350
- INT - X Internal Wall and Lining Types Refer to CM-CS-ZZ-ZZ-DR-A-4000
- D-XXX Internal Door Types Refer to CM-CS-ZZ-ZZ-DR-A-4100
- xxx Setting out dimensions
- FT - X For floor types Refer to CM-CS-ZZ-ZZ-DR-A-4300
- RT - X For roof build up Refer to CM-CS-ZZ-ZZ-DR-A-3503
- For bathroom layout Refer to CM-CS-ZZ-ZZ-DR-A-5500&5501
- For kitchen layout Refer to CM-CS-ZZ-ZZ-DR-A-5600

Only use figured dimensions from issued PDF drawings (not CAD files), where dimensions do not exist please request from architect. We are happy for you to make use of our drawings as long as the information is not used as the basis of any claim against us if there are any discrepancies between our cad files and dimensions given on the drawings or on any architectural drawing. Please note, that, DWG files are created from Revit so errors may occur during reporting.

REV	DATE	DETAIL	DRN	CHK
1	09/09/19	Initial Construction Issue	NB	JW

1 Coordination Elevation front
2910 1 : 50

3 Coordination Elevation East
2910 1 : 50

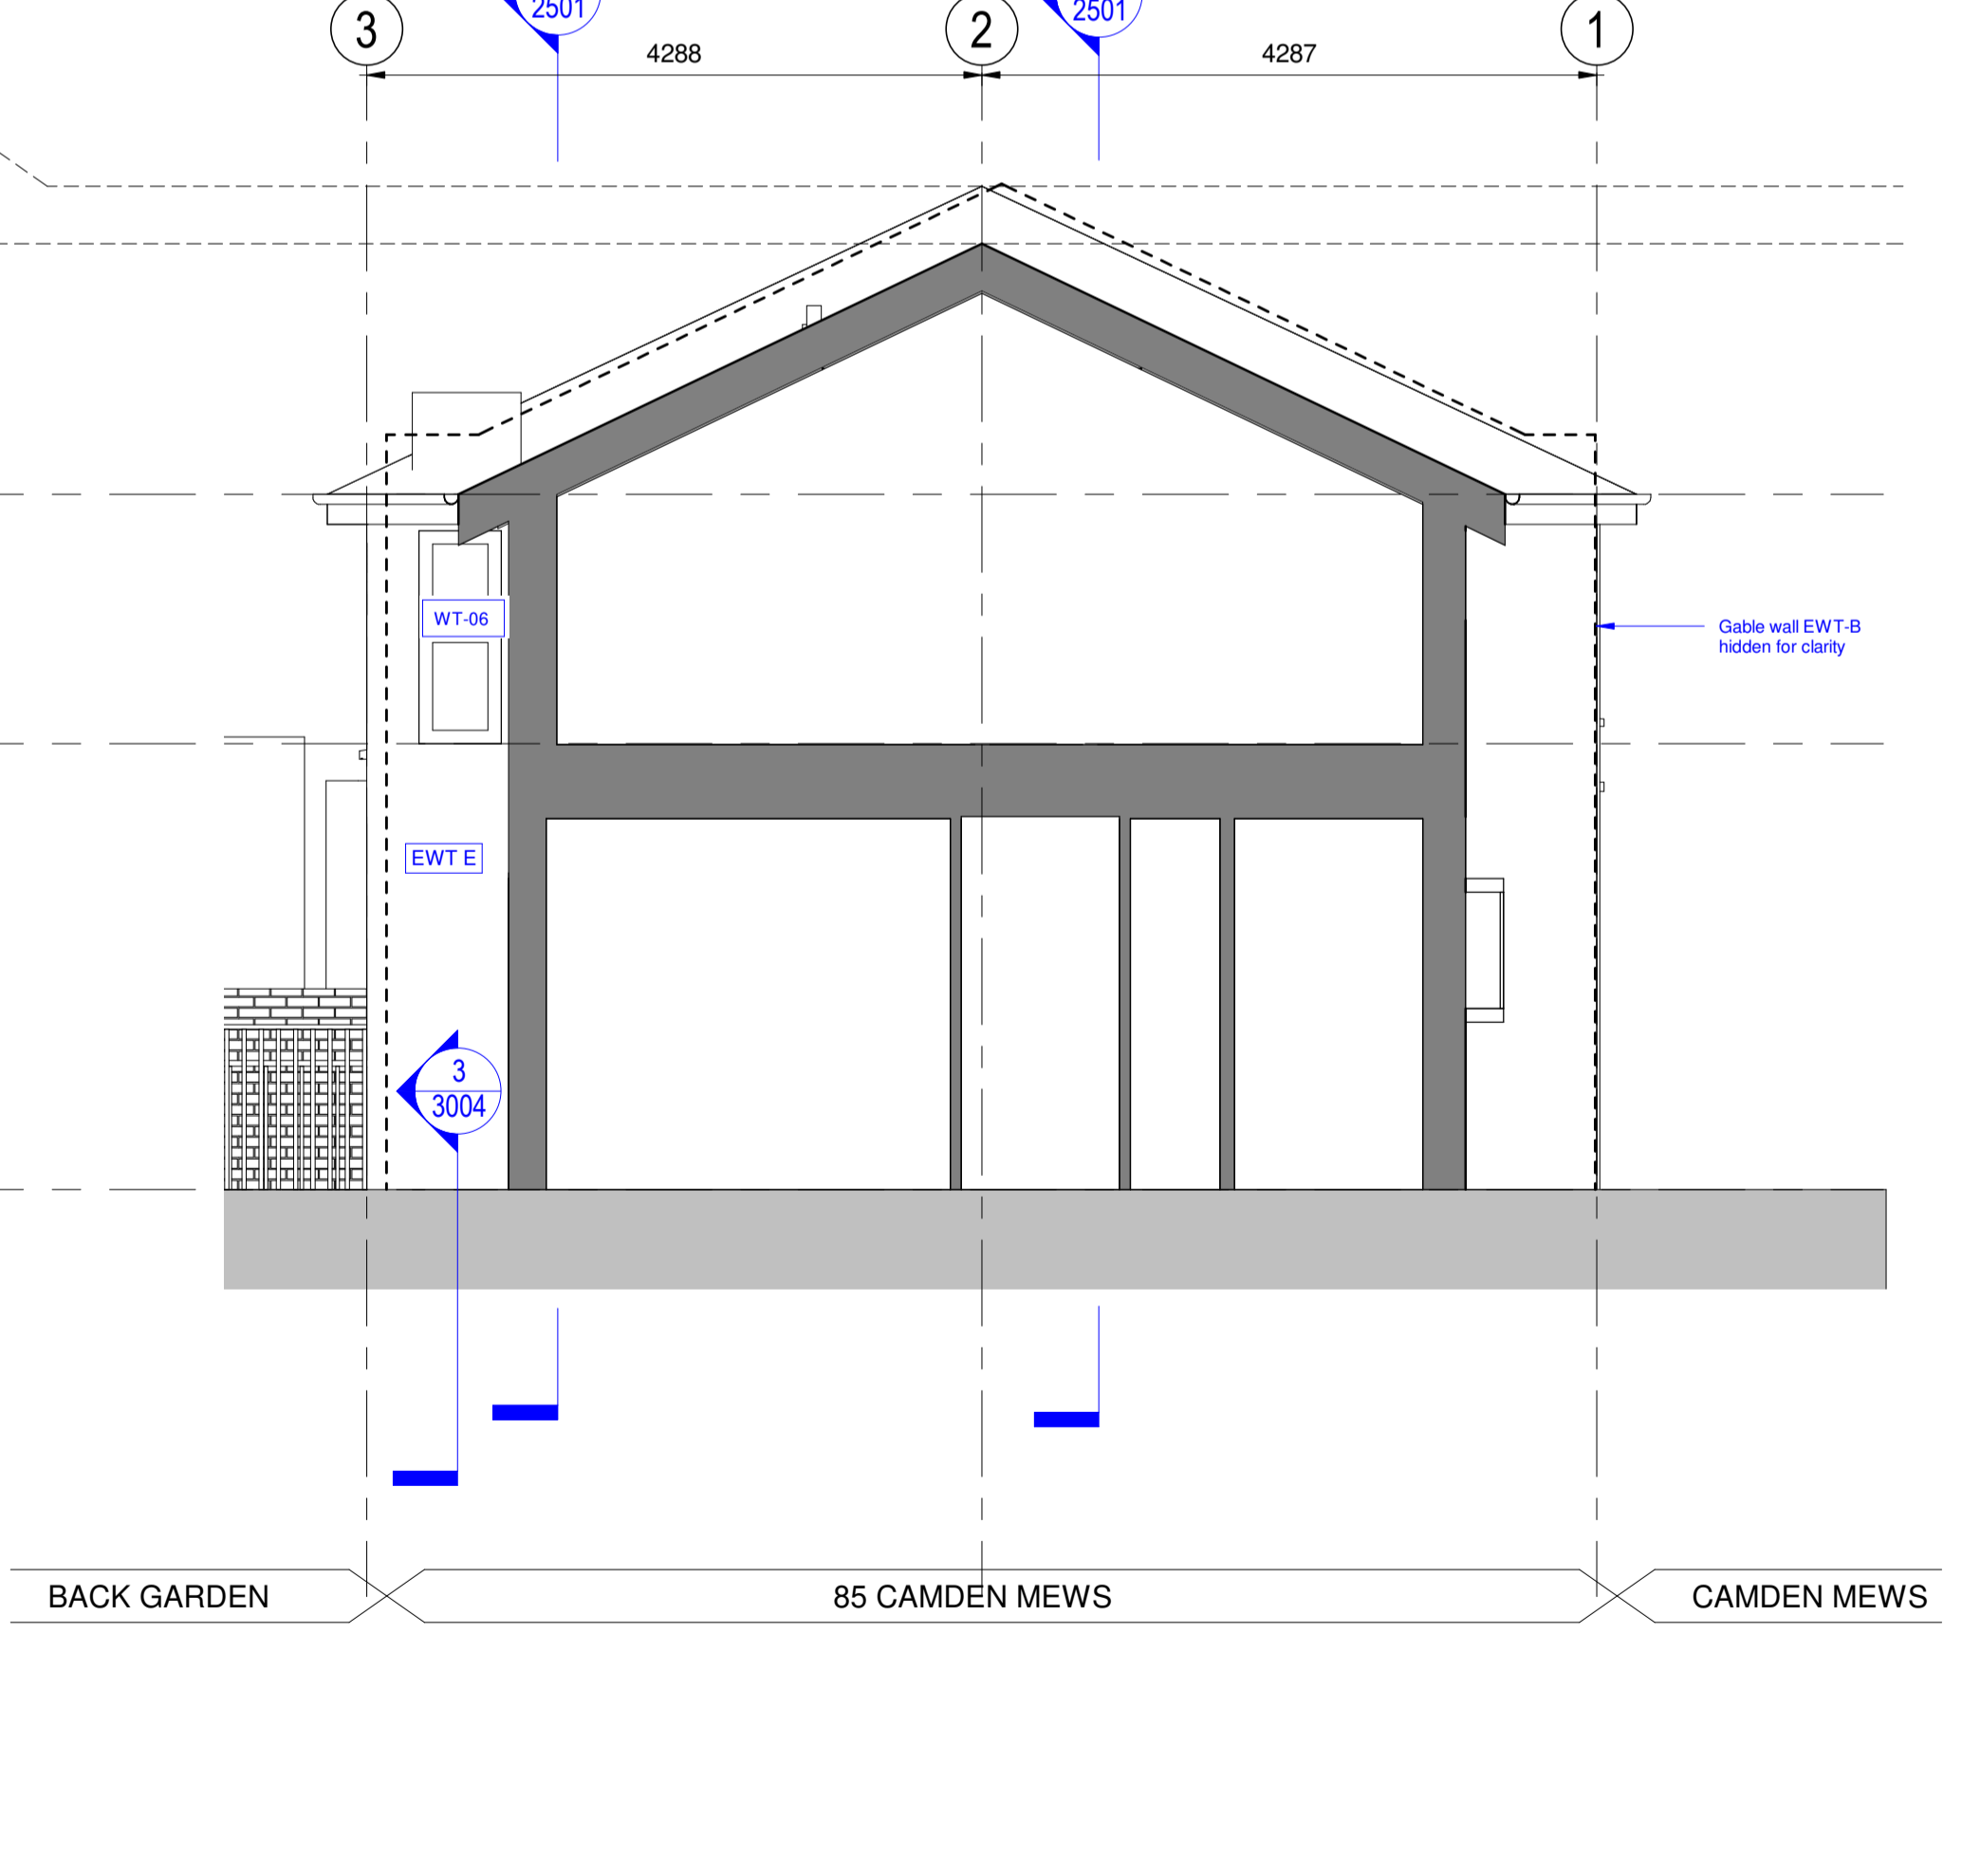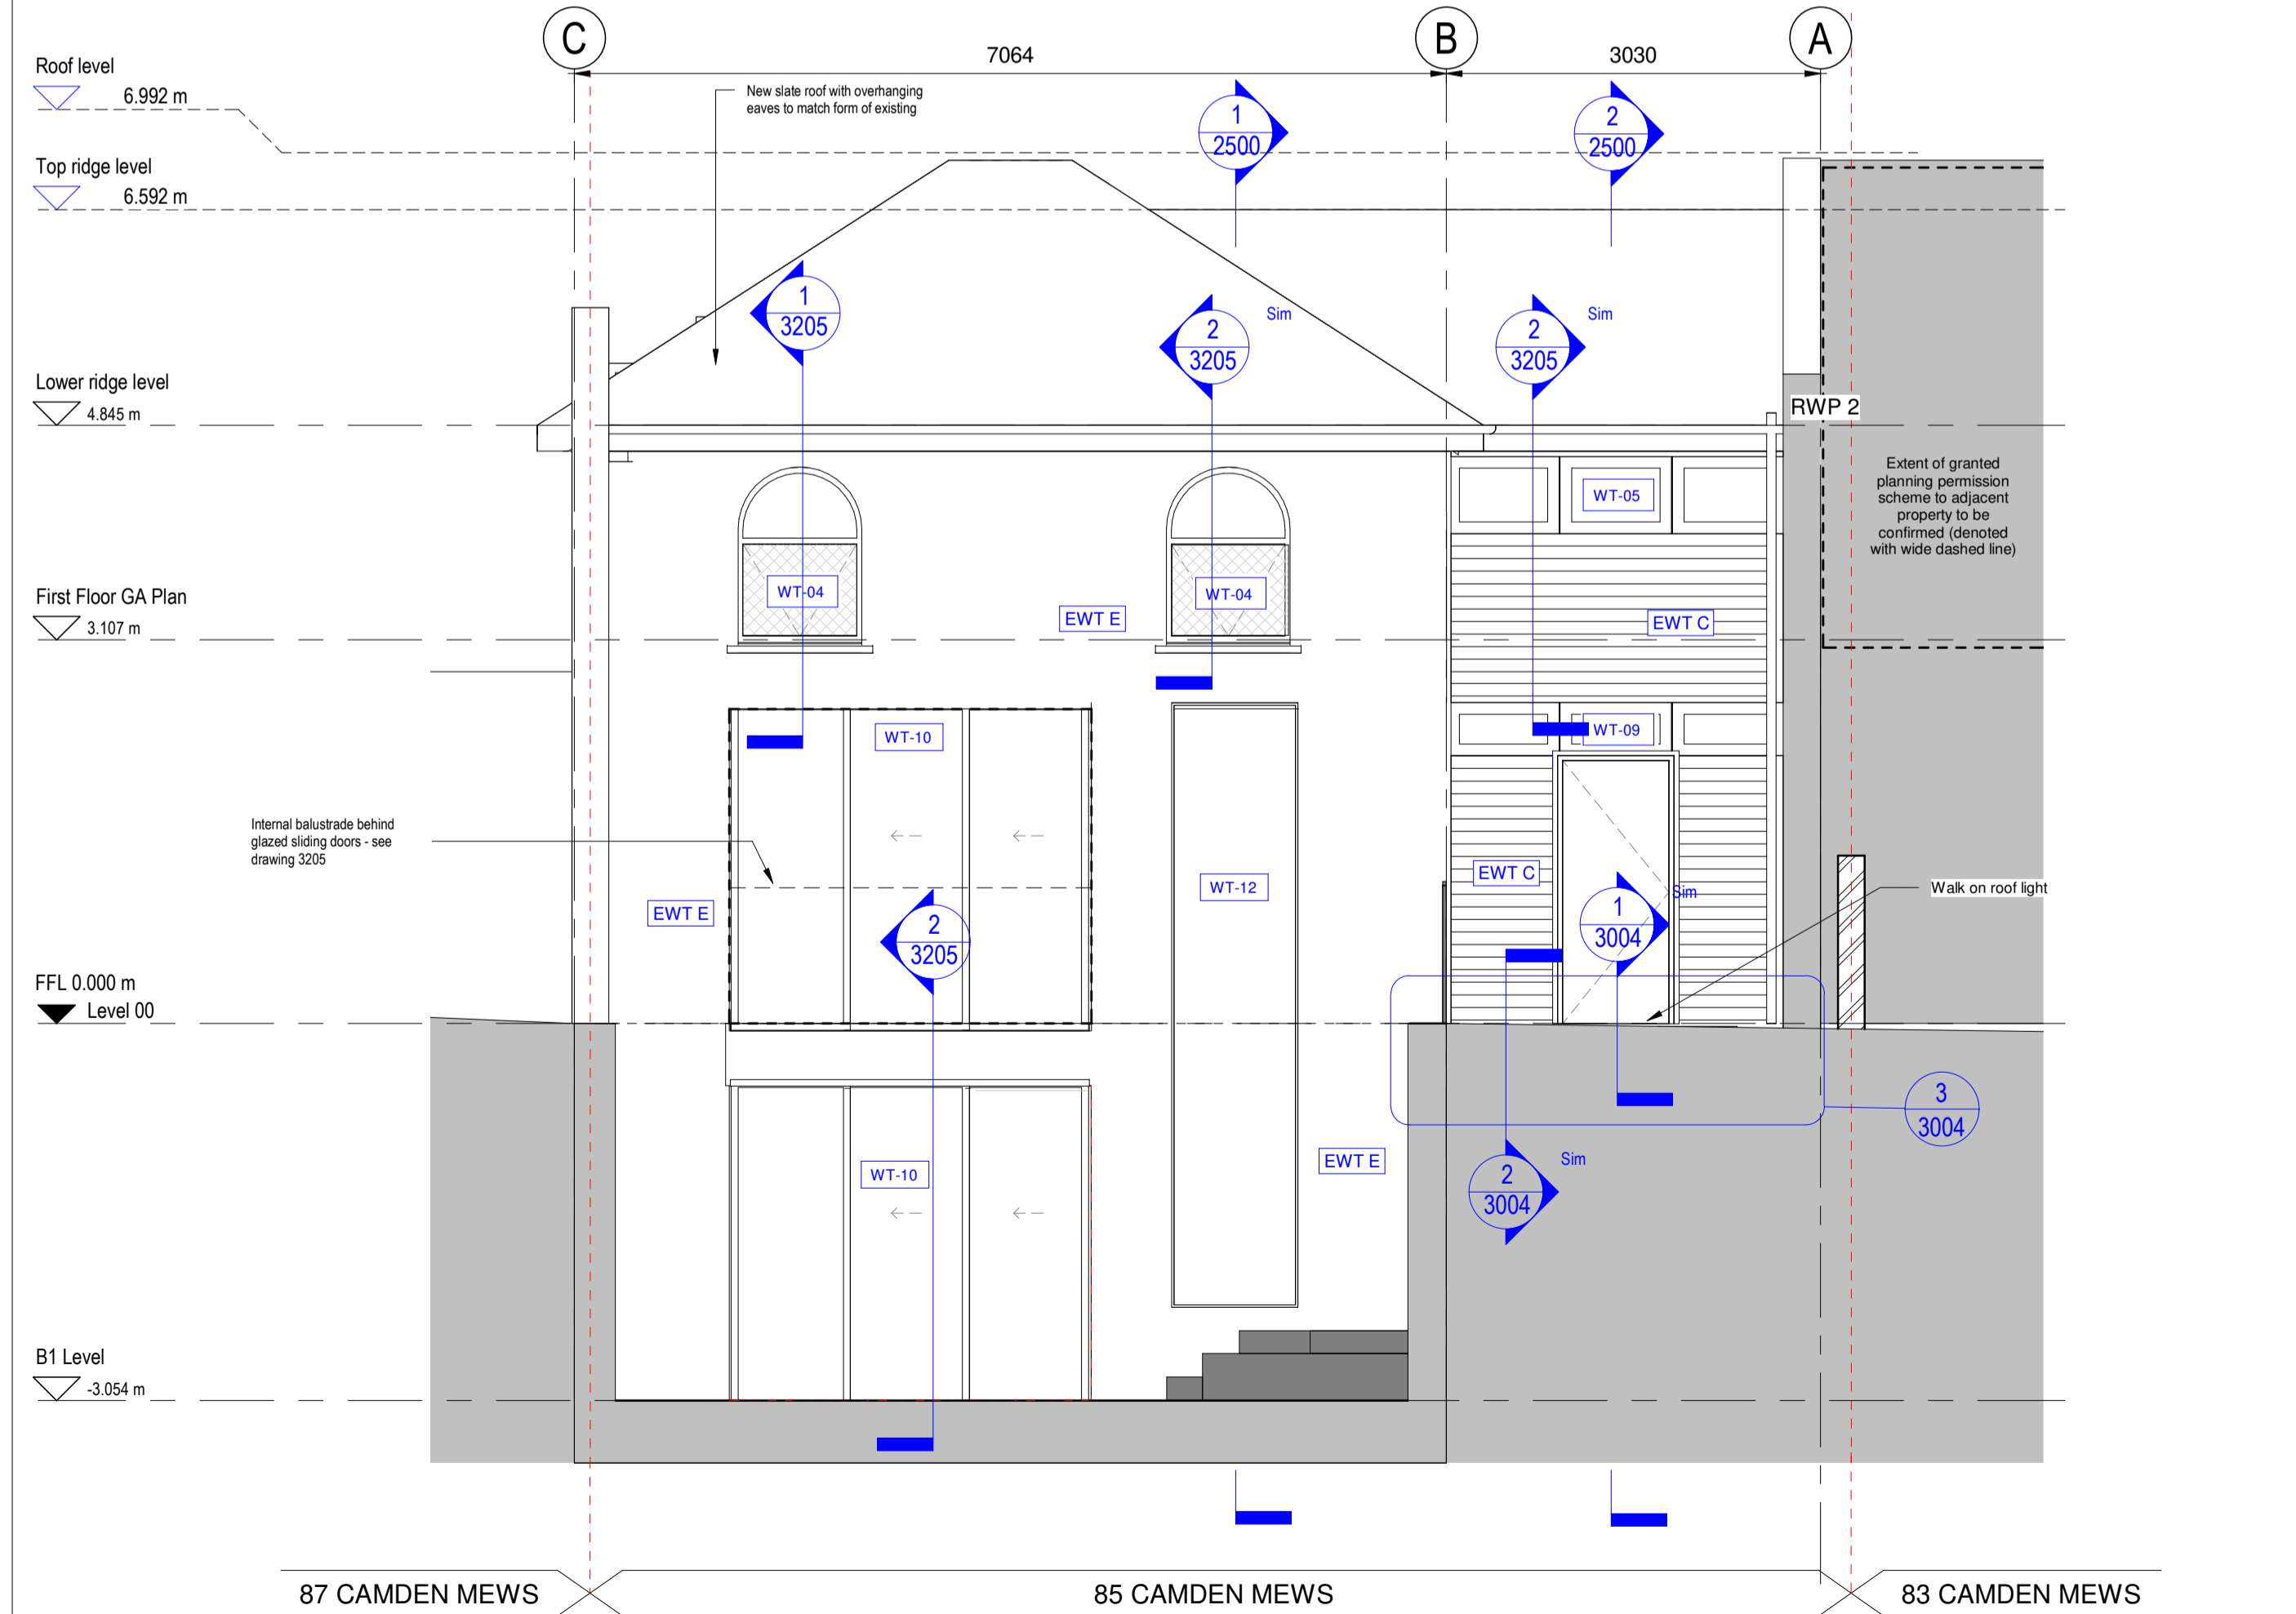

2 Coordination Elevation North
2910 1 : 50

4 Coordination Elevation West
2910 1 : 50

SHEET STATUS **Construction**

PROJECT TITLE
85 Camden Mews

CLIENT
Whitehall Park

DRAWING TITLE
Coordination Elevations

DATE 09/09/19	SCALE As indicated	©A1 ©A3
MODEL STATUS S0	DRAWN NB	CHECKED KG

DRAWING NUMBER CM-CS-ZZ-ZZ-DR-A-2910	REVISION 1
---	---------------

CULLINAN STUDIO
5 BALDWIN TERRACE LONDON N1 7RU TEL: 020 7704
PROJECT EMAIL: 85_camdenmews@cullinastudio.com

© Cullinan Studio LTD