




1 EWTE - Window sill & head, eaves & roof detail  
3205 1:5

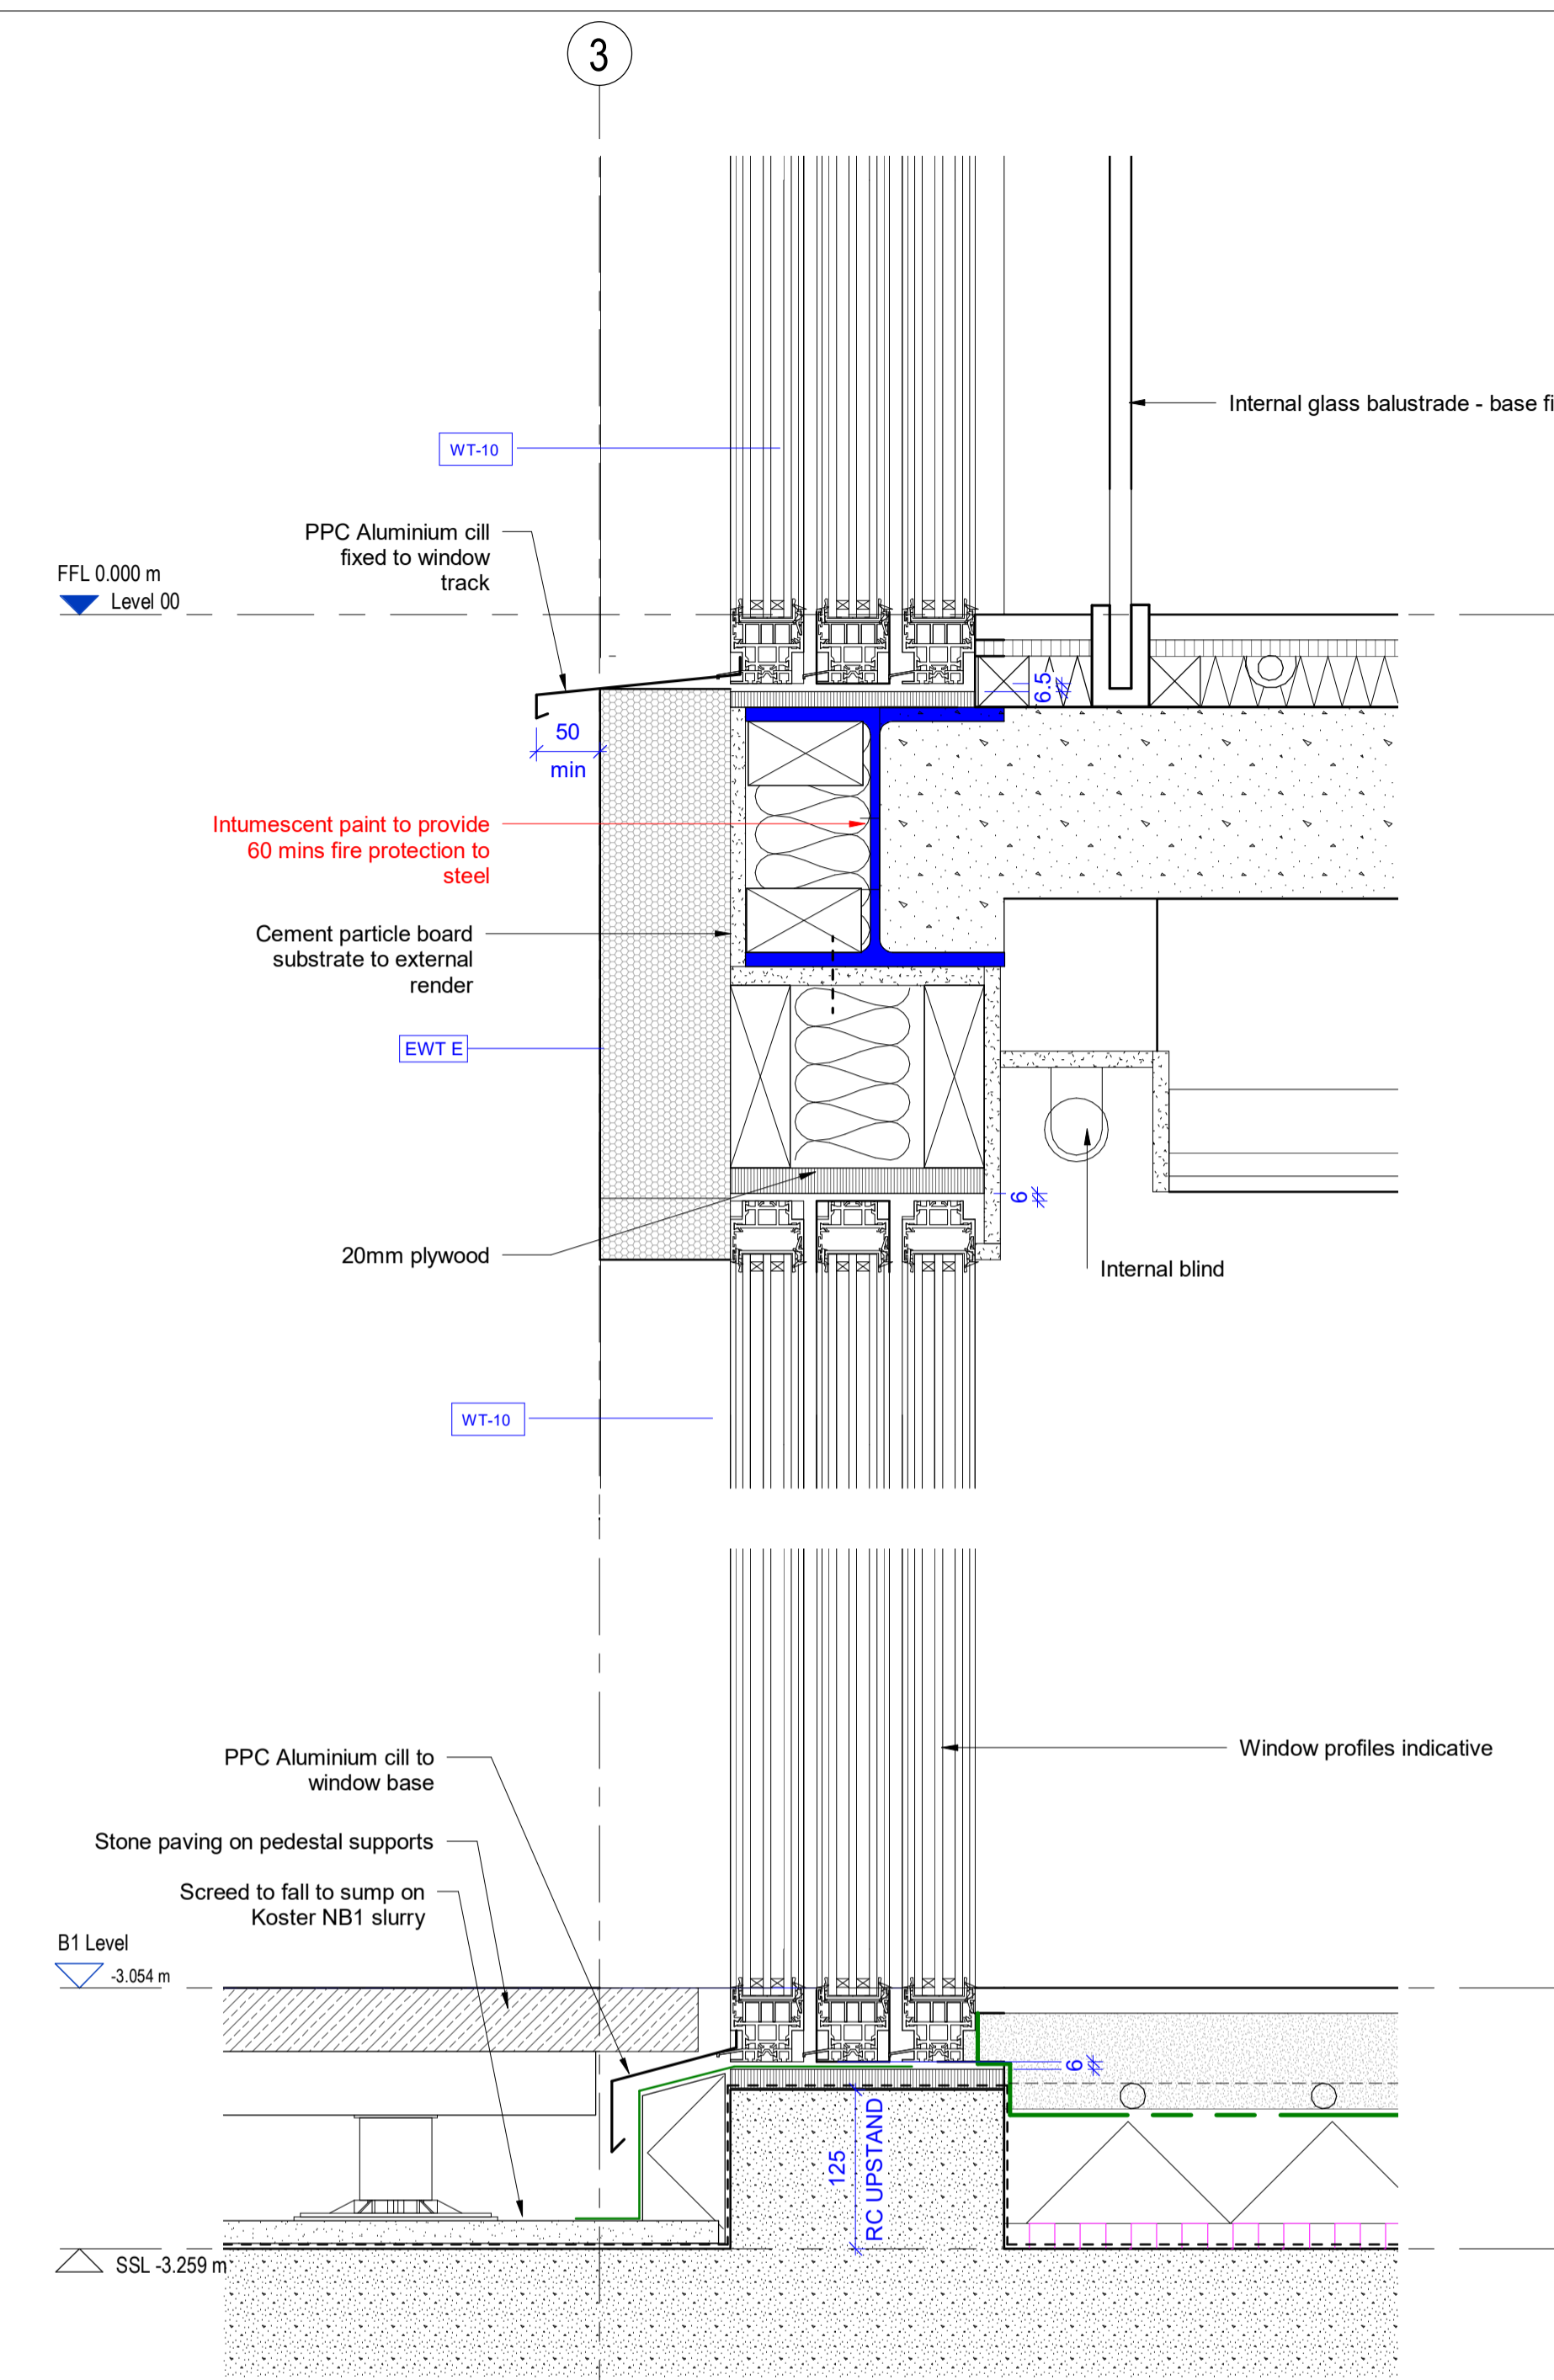

2 EWTE - Window sill & head, eaves & base detail  
3205 1:5

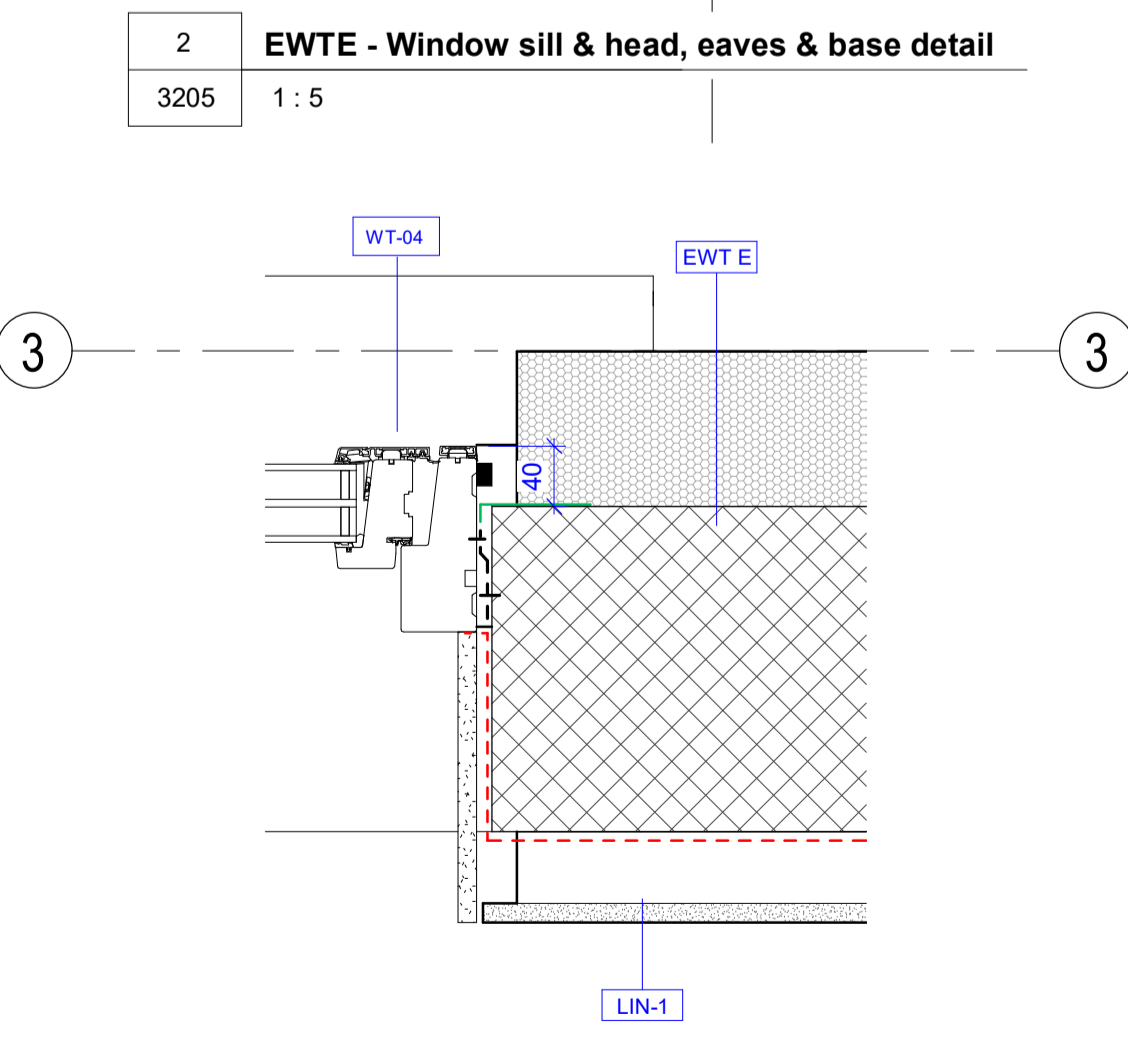

3 EWTE - Typical Jamb detail\_WT-04  
3205 1:5

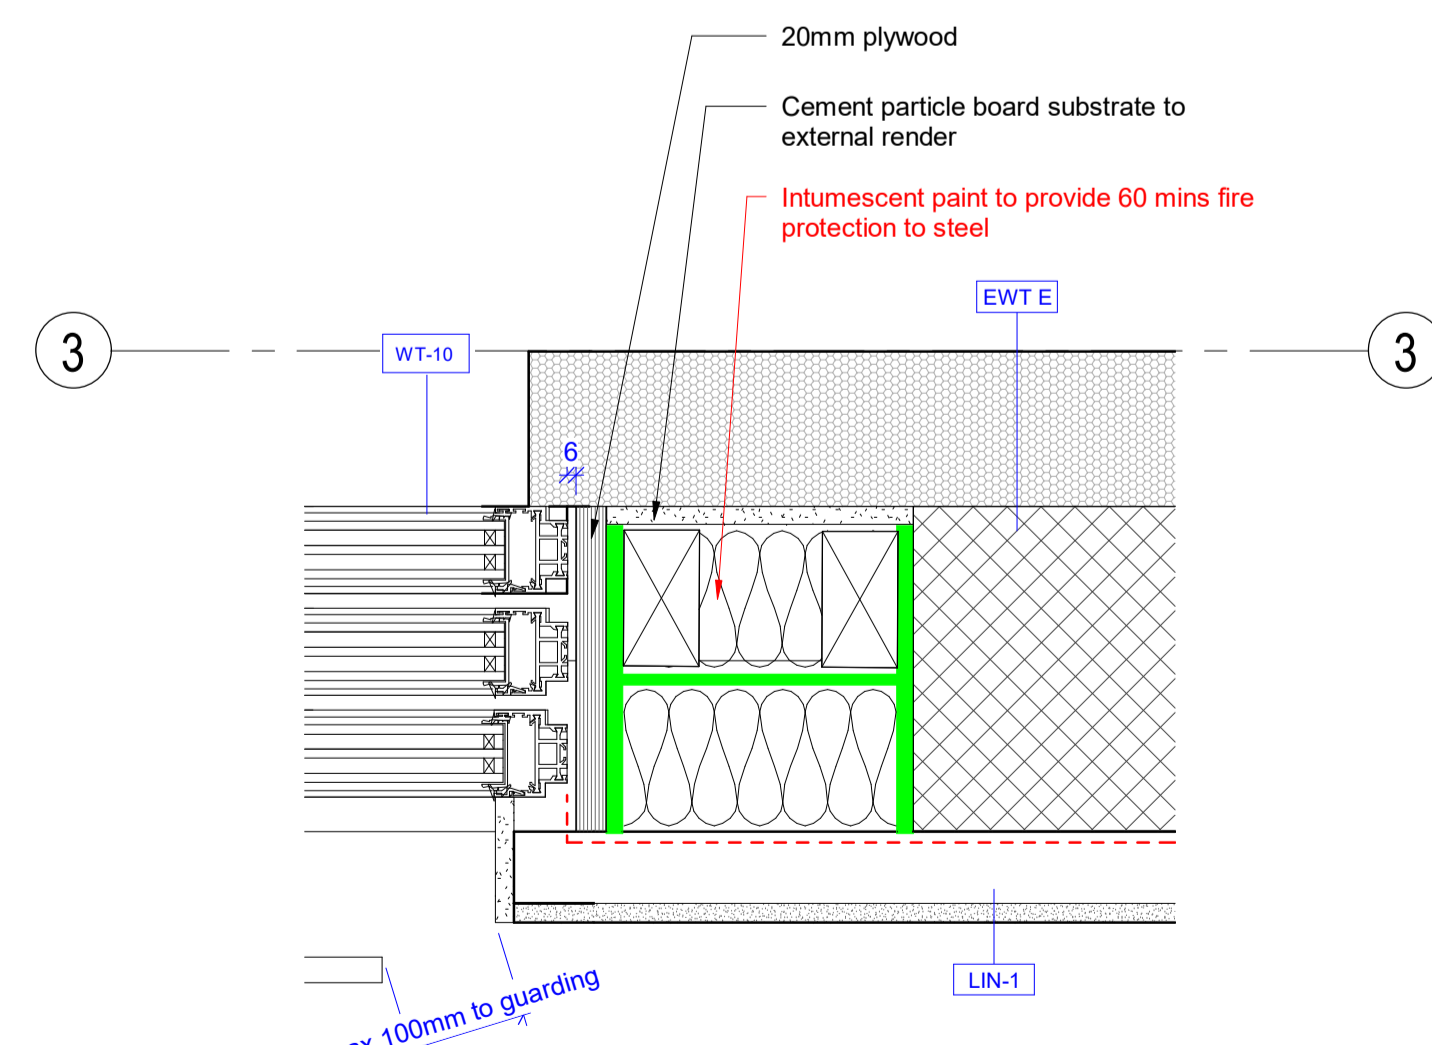

4 EWTE - Typical Jamb detail\_WT-10,11  
3205 1:5

NOTES:

**DETAIL KEY**  
ALL DRAWINGS TO BE PRINTED IN COLOUR

VCL ---

BREATHER MEMBRANE ---

DPC ---

EPDM ---

DELTA CAVITY MEMBRANE ---

DELTA KOSTER NB1 ---

DELTA KOSTER 21 ---

Only use figured dimensions from issued PDF drawings (not CAD files), where dimensions do not exist please request from architect. We are happy for you to make use of our drawings as long as the information is not used as the basis of any claim against us if there are any discrepancies between our cad files and dimensions given on the drawings or on any architectural drawing. Please note, that DWG files are created from Revit so errors may occur during reporting.

REV	DATE	DETAIL	DRN	CHK
1	09/09/19	Initial Construction Issue	NB	JW

SHEET STATUS **Construction**

PROJECT TITLE  
85 Camden Mews

CLIENT  
Whitehall Park

DRAWING TITLE  
Externally insulated blockwork (EWTE)

DATE 09/09/19	SCALE 1:5	©A1 ©A3
MODEL STATUS S0	DRAWN NB	CHECKED JW

DRAWING NUMBER CM-CS-ZZ-ZZ-DR-A-3205	REVISION 1
---	---------------