

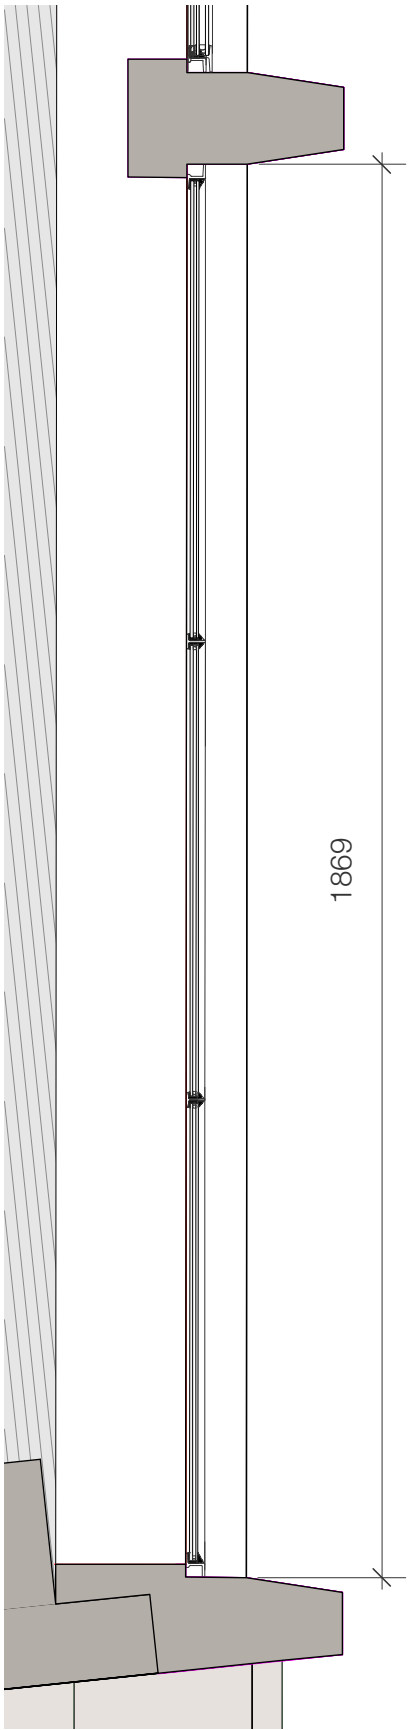


1 Elevation - Window
Scale: 1:10

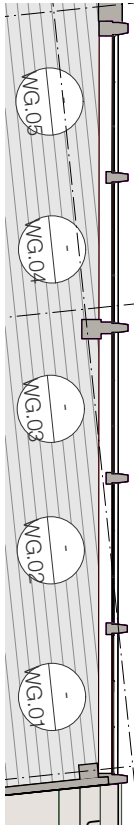

2 Plan - Window
Scale: 1:10

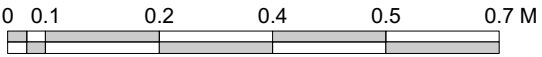

3 Key Plan
Scale: 1:100

Typical Crittall Window:

- steel window to have double glazing
- window frame to be powder coated, colour in anthracite

All dimensions need to be checked and confirmed on site

-	WT	Issued for planning condition discharge	06.09.19	TC	
Rev.	By	Description of Change	Date	Checked	