




01 Proposed Detailed Elevation - showing First Floor windows
7D(PL)26 7 Denmark Street - Mews 1:20

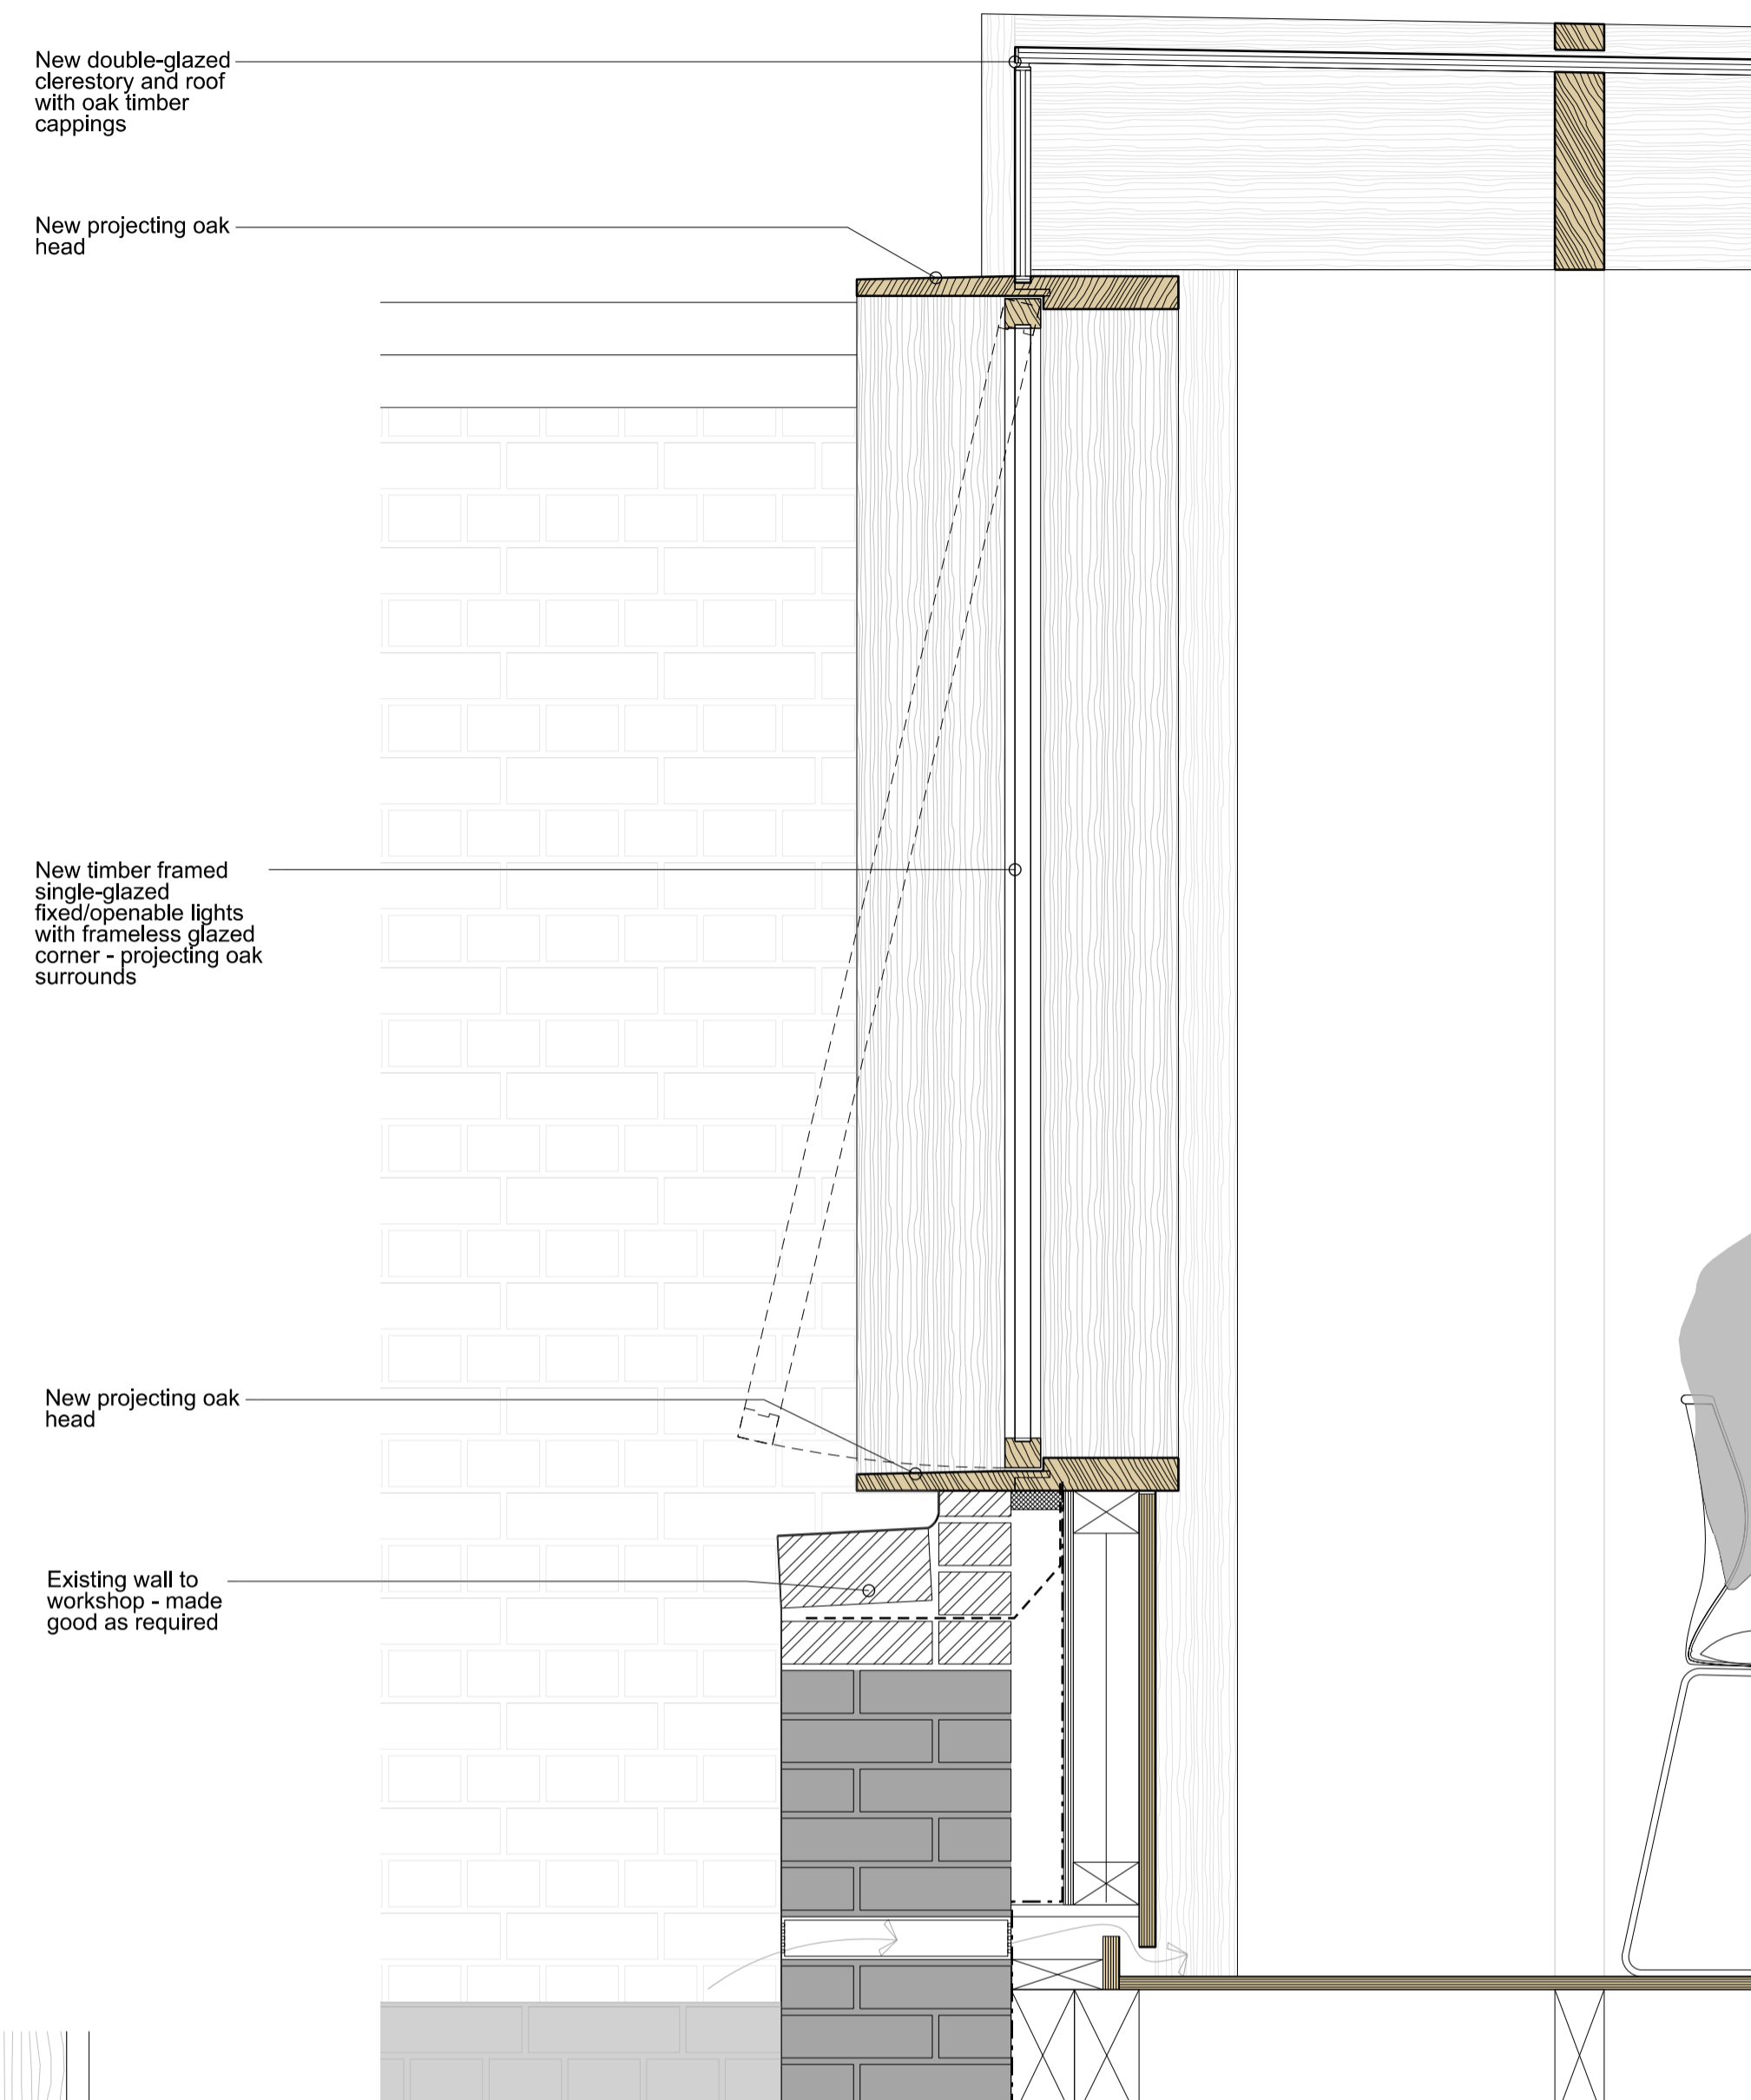


02 Proposed Detailed Section - showing typical window
7D(PL)26 7 Denmark Street - Mews 1:10

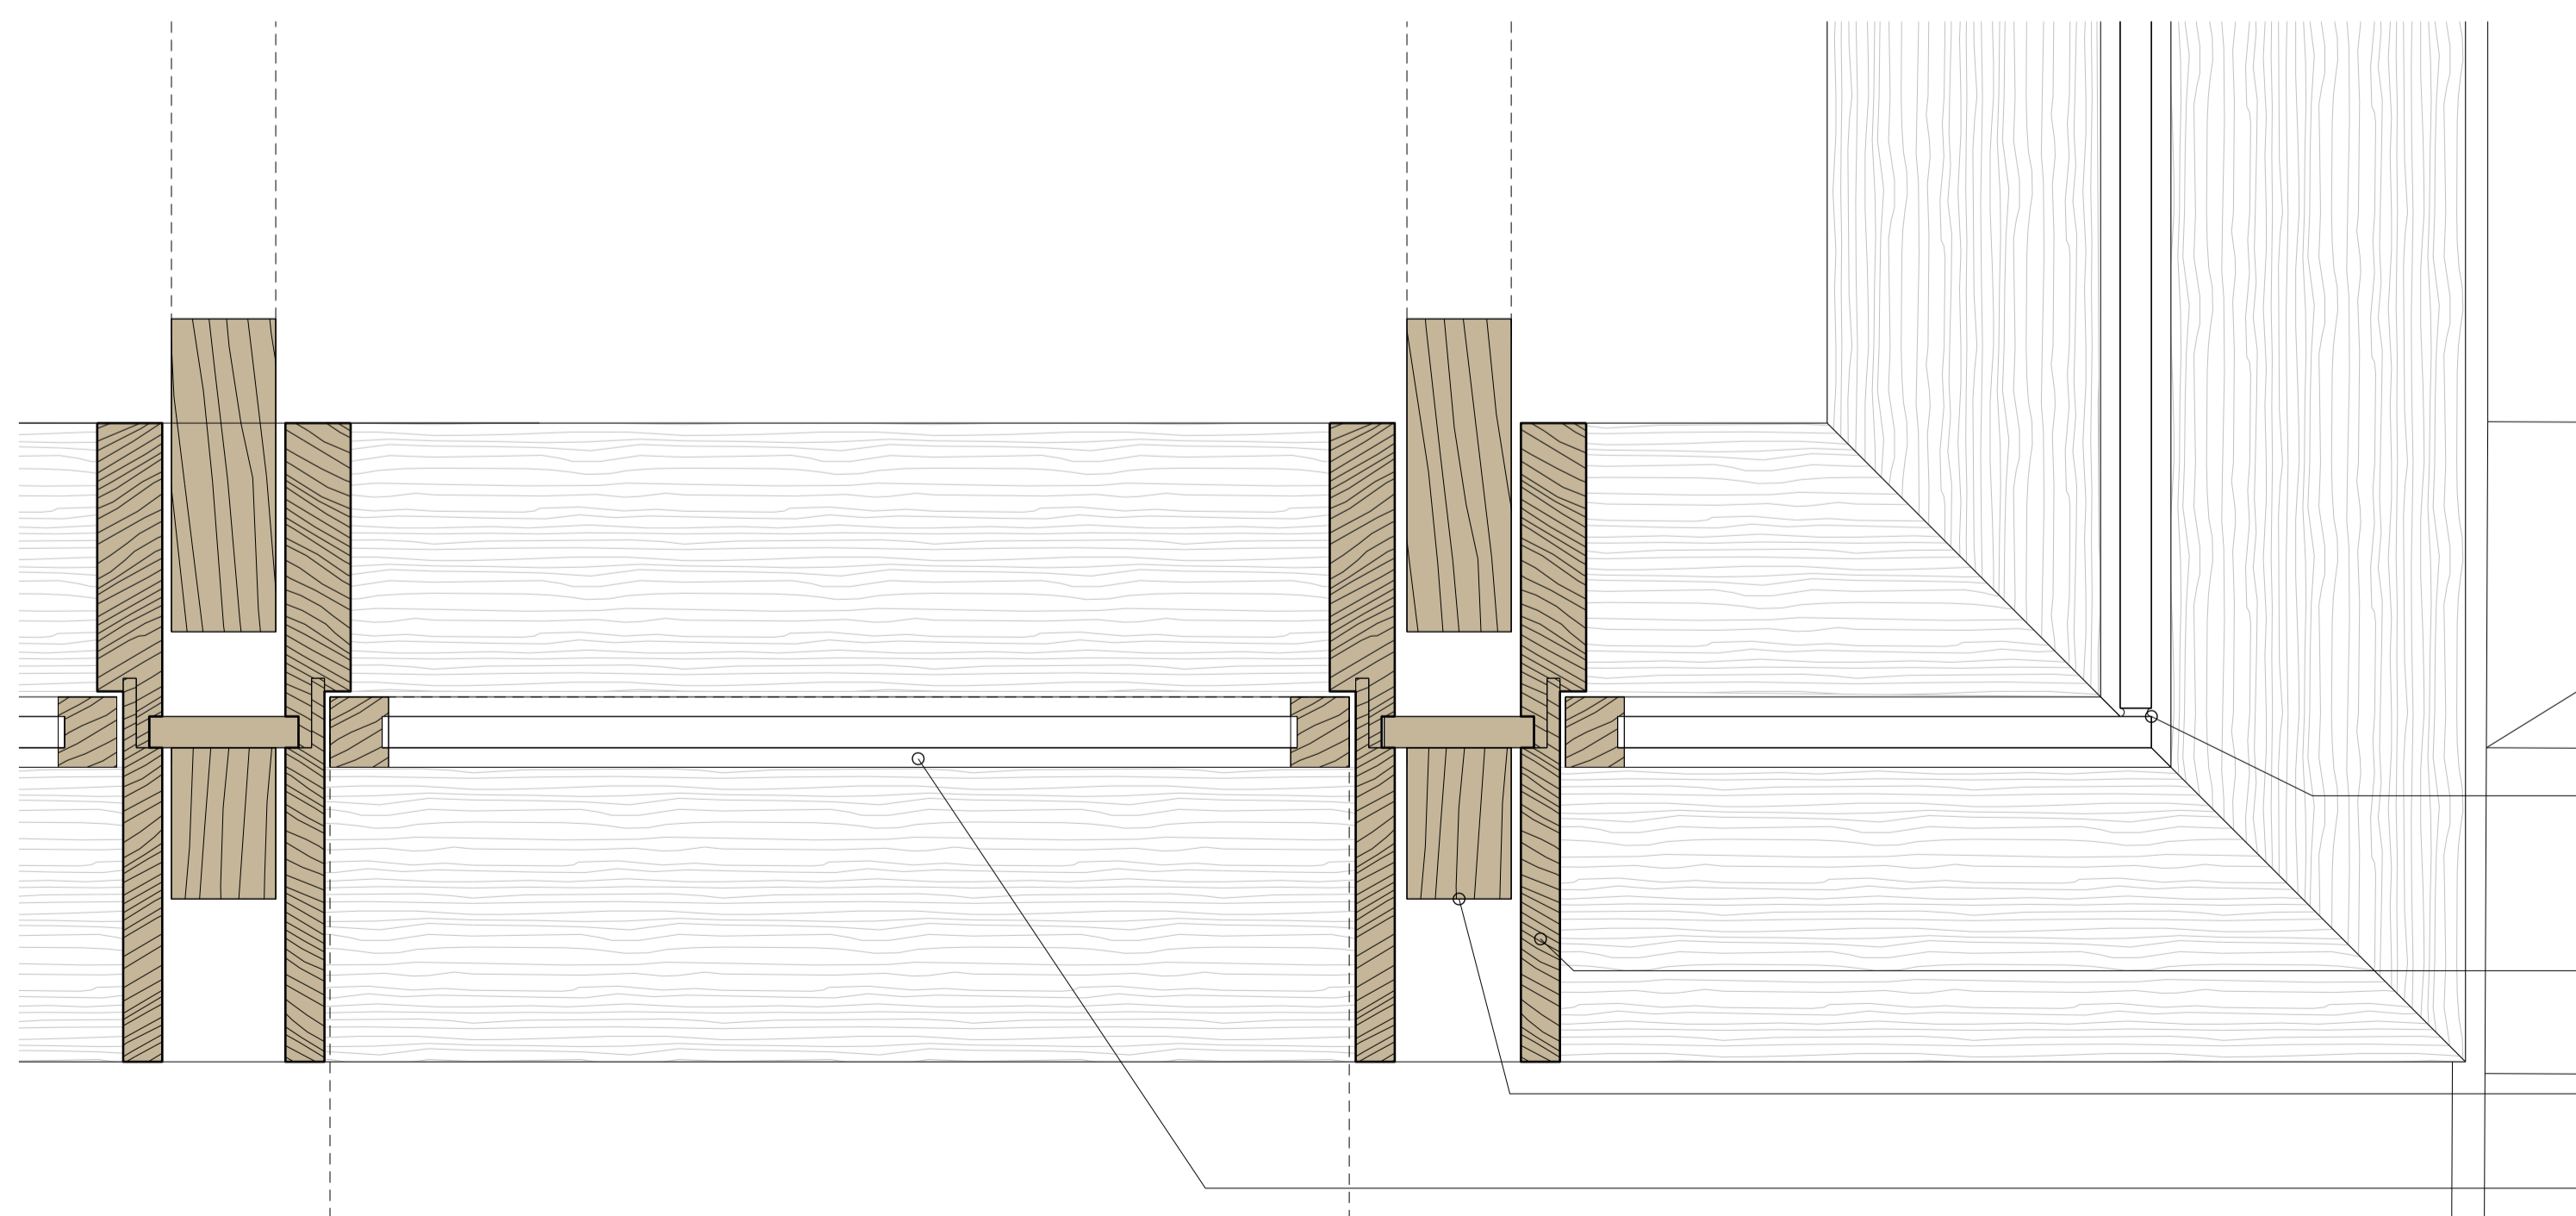

03 Proposed Detailed plan showing typical window
7D(PL)26 7 Denmark Street - Mews 1:5

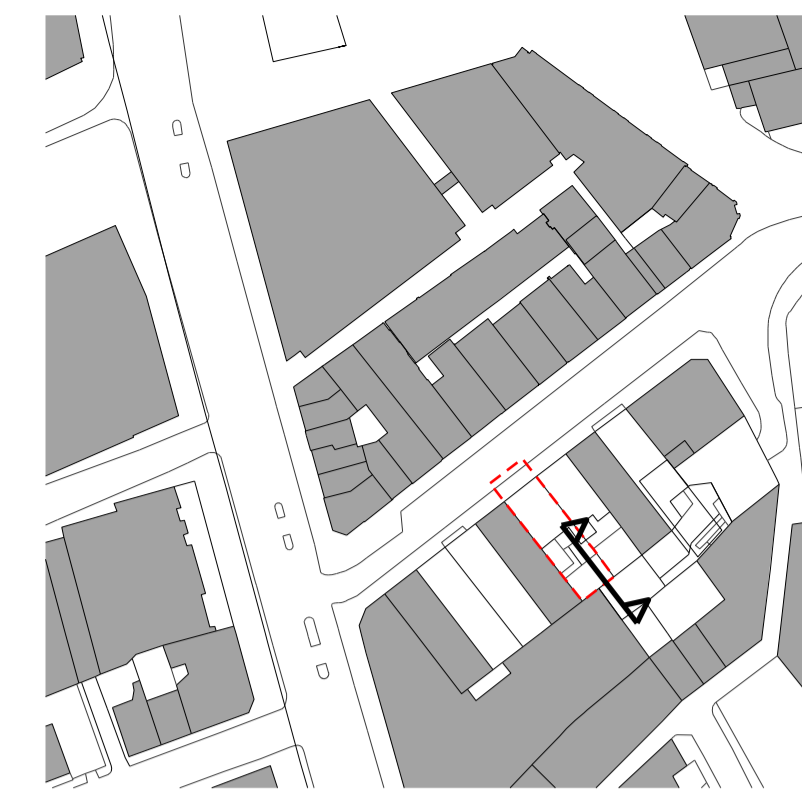

- External works. General notes:
- All external facades to be restored and cleaned generally
 - Unsympathetic modern materials and security measures to be removed
 - All exterior brickwork to be carefully cleaned, repaired and repointed where necessary in matching materials

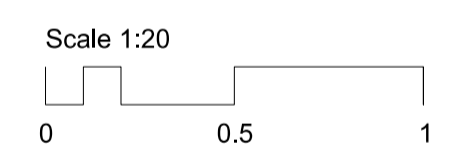

Revisions			
01 18/11/19 First Issue - Discharge of Conditions			
Client Consolidated Ltd.			
Project St. Giles Circus - Zone 3			
Drawing Title 7 Denmark Street - Mews extension Typical First Floor window details			
Drawing Number 1401_7D(PL)26			
Scale	Varies @ A1	Status	For Planning
Drawn by	EW	Date	20/08/19
Do not scale. All dimensions to be confirmed on site. Information contained in this drawing is the sole copyright of Ian Chalk Architects and is not to be reproduced without permission.			
All internal layouts are for illustrative purposes only			
ica		70 Cowcross Street London EC1M 6EJ 02037807355 07785 973723 ianchalkarchitects.com	