




DO NOT SCALE FROM THIS DRAWING  
 DRAWING TO BE READ IN CONJUNCTION WITH ALL OTHER ARCHITECTS  
 AND ENGINEERS CONTRACT DRAWING & SPECIFICATIONS.  
 ANY DISCREPANCIES MUST BE BROUGHT TO THE ATTENTION OF THE  
 ARCHITECT IMMEDIATELY.  
 THE CONTRACTOR MUST VERIFY ALL DIMENSIONS BY SITE  
 MEASUREMENT BEFORE ORDERING MATERIALS OR MANUFACTURING  
 COMPONENTS.  
 SUBSTITUTE MATERIALS & PRODUCTS TO THOSE NAMED WILL BE  
 ACCEPTABLE IF PROVEN TO BE OF EQUAL OR HIGHER PERFORMANCE  
 AND NOT IN CONFLICT WITH OTHER ELEMENTS.

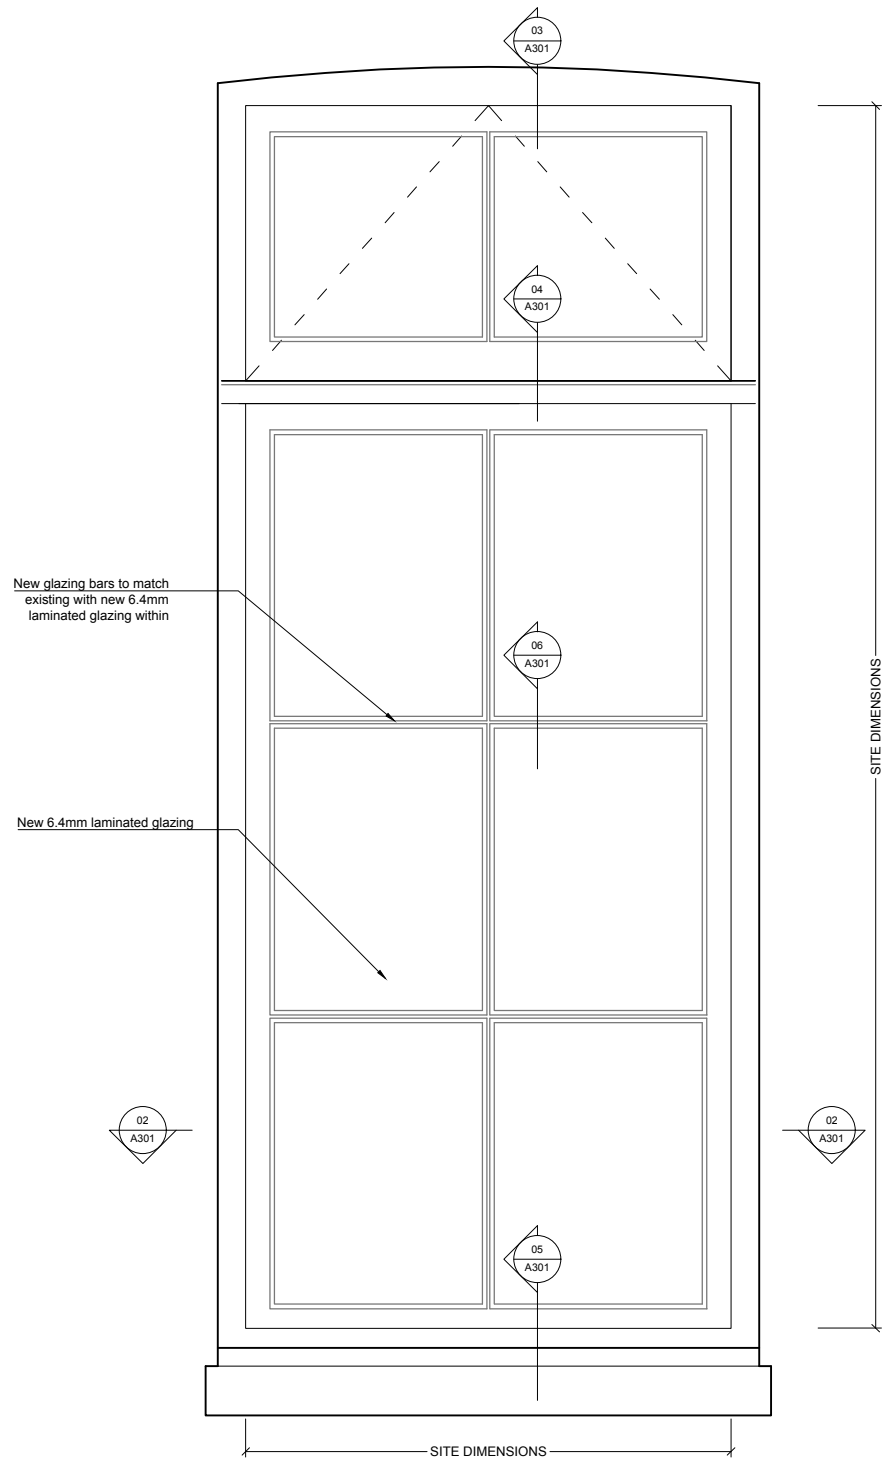


01 WINDOW TYPE 1C - EXTERNAL ELEVATION  
 1:10@A3,1:5@A1

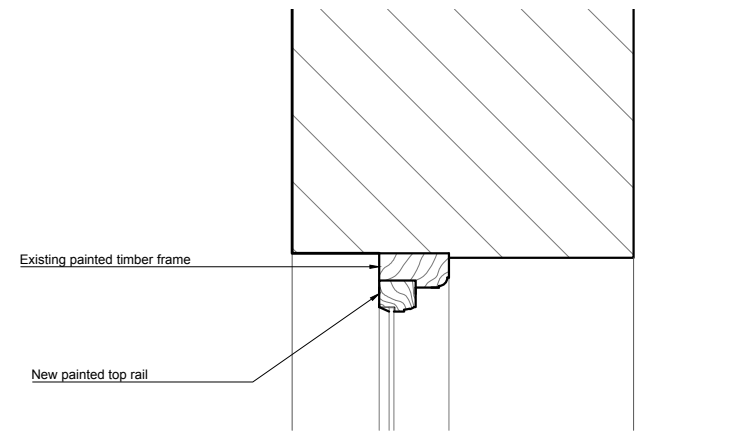


03 WINDOW TYPE 1C - HEAD  
 1:10@A3,1:5@A1

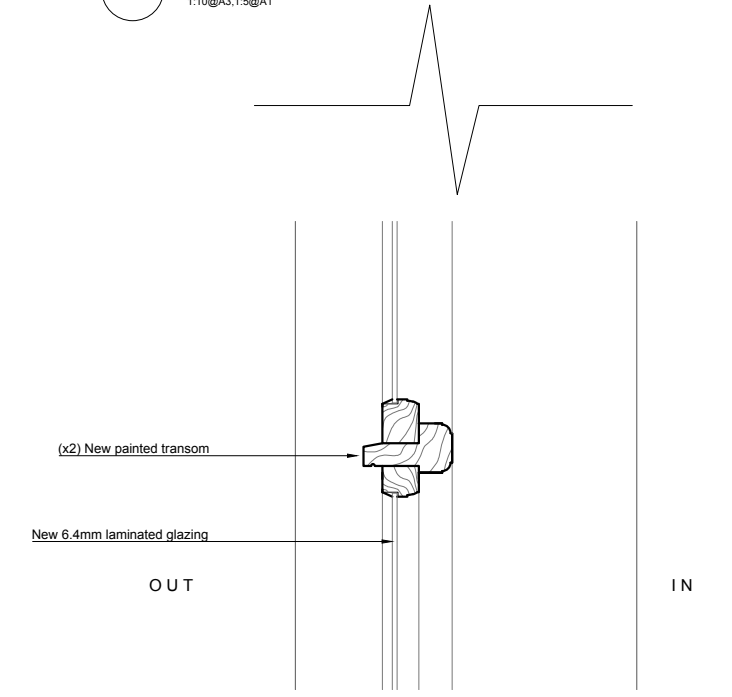

04 WINDOW TYPE 1C - TRANSOM  
 1:10@A3,1:5@A1

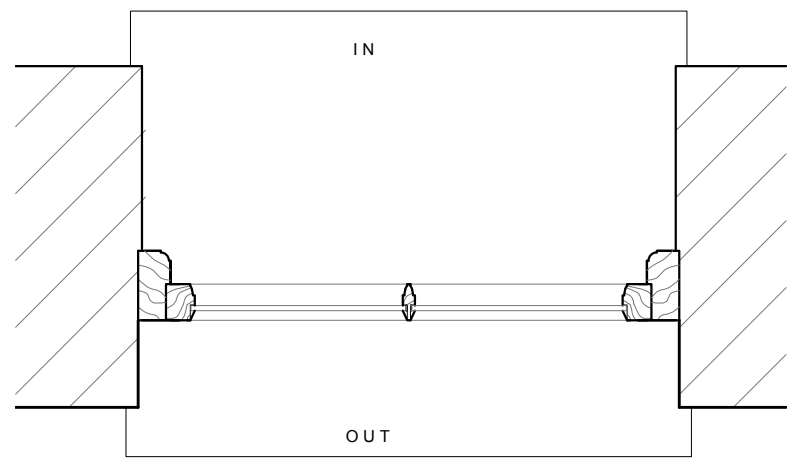


02 WINDOW TYPE 1C - JAMBS  
 1:10@A3,1:5@A1

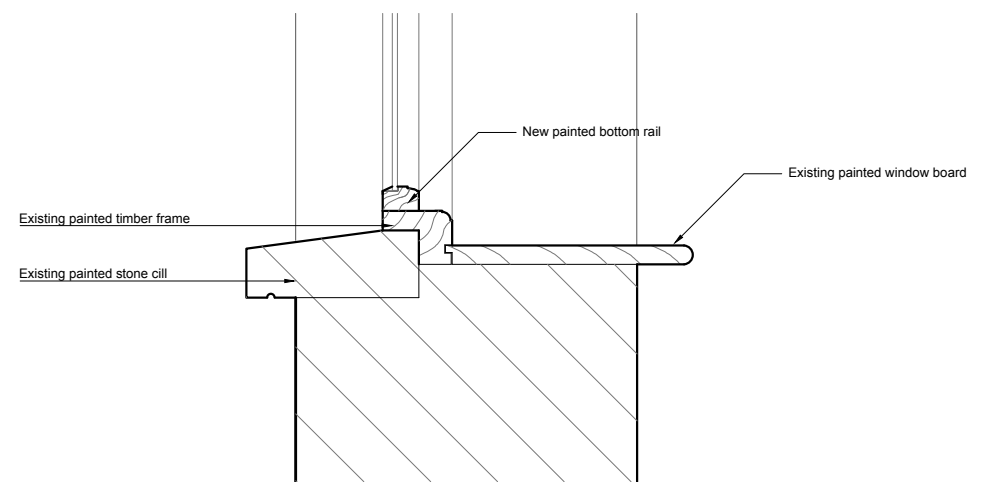

05 WINDOW TYPE 1C - CILL  
 1:10@A3,1:5@A1

WINDOWS	
1C	WGF-02

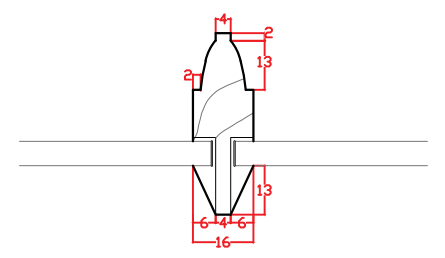

06 WINDOW TYPE 1C - GLAZING BAR  
 1:2@A3,1:1@A1

REV	DATE	DESCRIPTION

**FOR PLANNING**

JOB TITLE  
 Keats Grove  
 Hampstead

DRAWING TITLE  
 Window Type 1C  
 Typical Casement Replacement

JOB No	DWG No	REV
546	A301	-
DRAWN BY	SCALE (AT A1)	DATE
RFB	1:5@A1,1:10@A3	May17

**RICHARD GRIFFITHS ARCHITECTS**  
 5 Maidstone Mews, 72-76 Borough High Street, London SE1 1GN  
 T +44(0)20 7357 8788 | F +44(0)20 7403 7887  
 E admin@rgarchitects.com | www.rgarchitects.com

