


DO NOT SCALE FROM THIS DRAWING
 DRAWING TO BE READ IN CONJUNCTION WITH ALL OTHER ARCHITECTS
 AND ENGINEERS CONTRACT DRAWING & SPECIFICATIONS.
 ANY DISCREPANCIES MUST BE BROUGHT TO THE ATTENTION OF THE
 ARCHITECT IMMEDIATELY.
 THE CONTRACTOR MUST VERIFY ALL DIMENSIONS BY SITE
 MEASUREMENT BEFORE ORDERING MATERIALS OR MANUFACTURING
 COMPONENTS.
 SUBSTITUTE MATERIALS & PRODUCTS TO THOSE NAMED WILL BE
 ACCEPTABLE IF PROVEN TO BE OF EQUAL OR HIGHER PERFORMANCE
 AND NOT IN CONFLICT WITH OTHER ELEMENTS.

NOTES

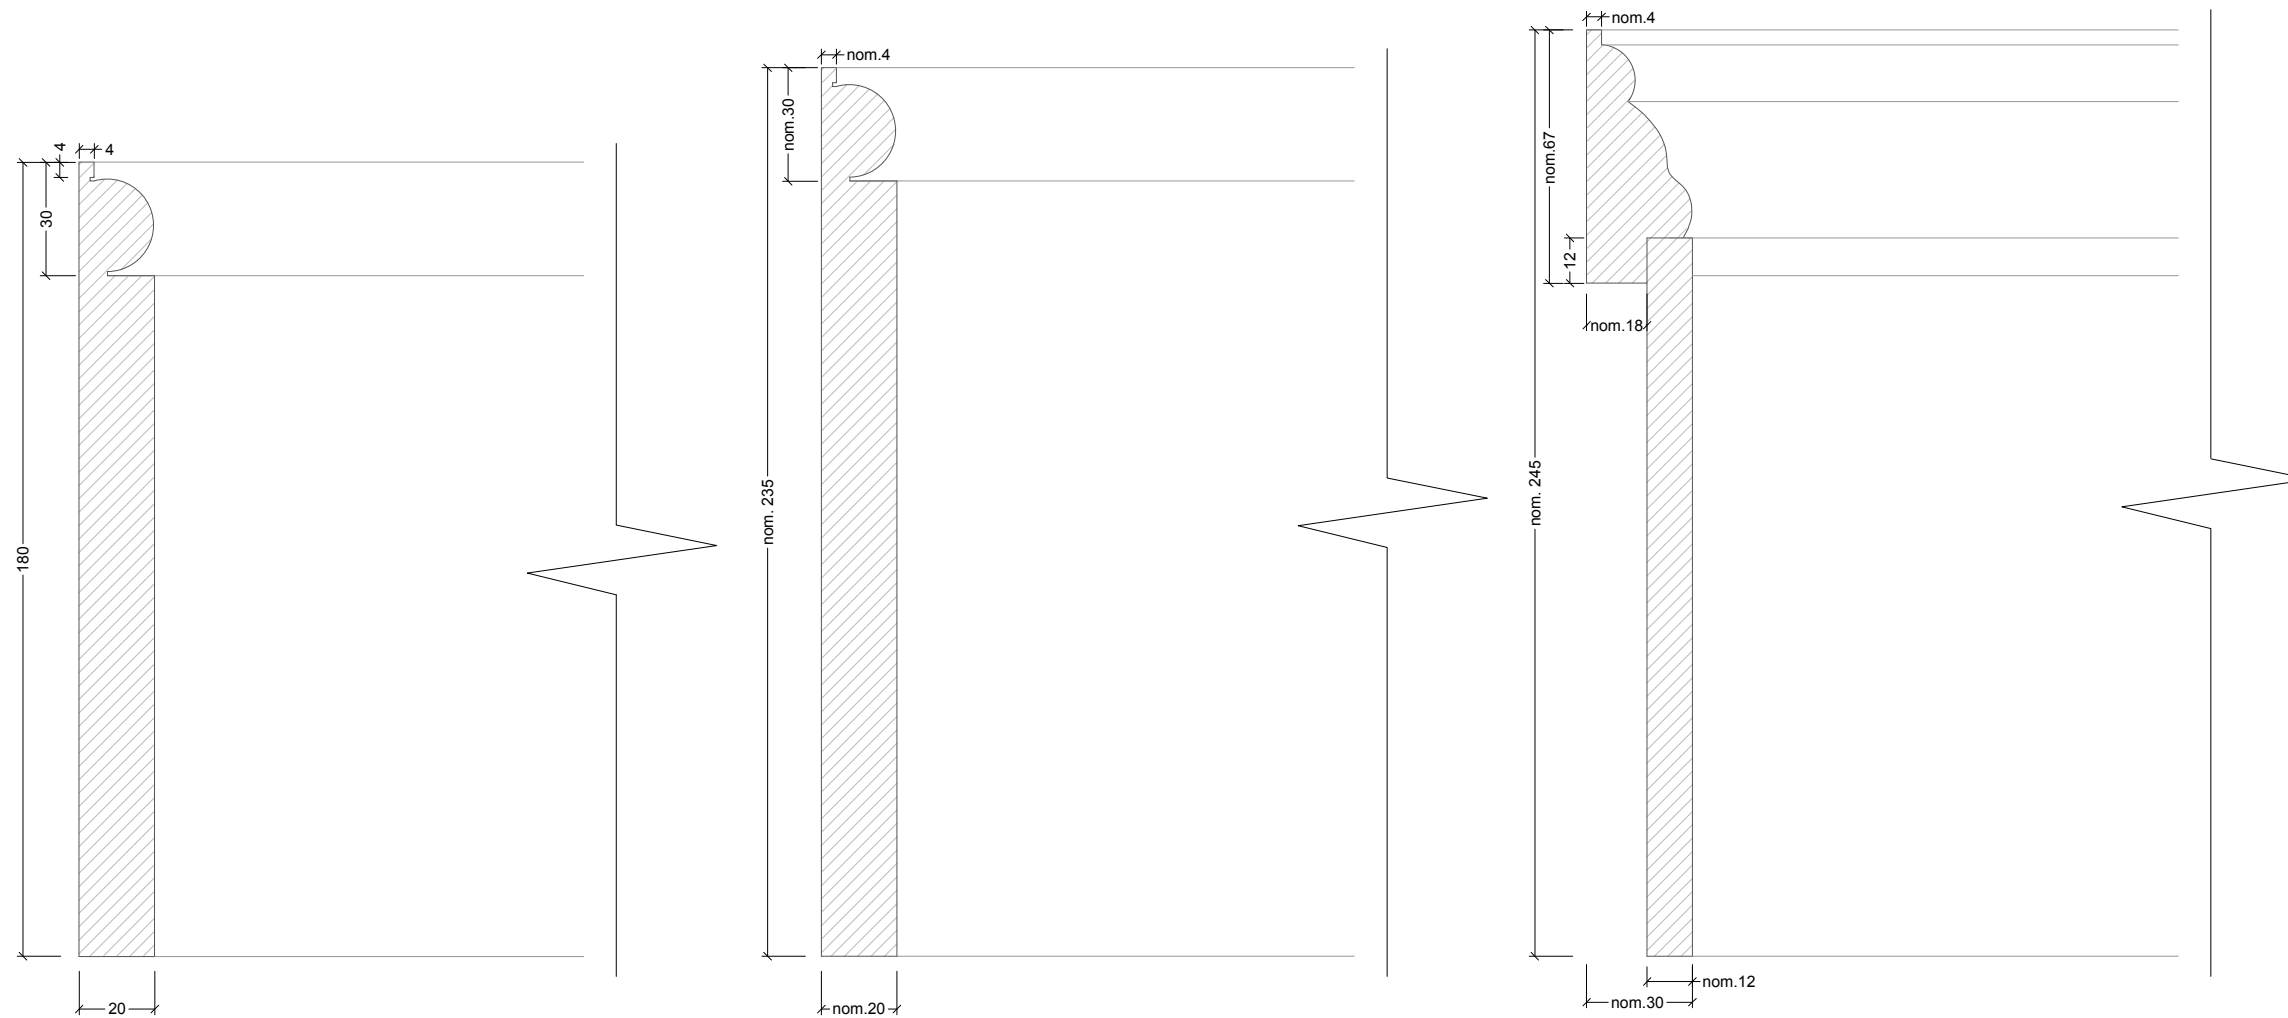

01 PROPOSED SKIRTING - SK-01
 1:2@A3,1:1@A1


02 EXISTING SKIRTING - SK-02
 1:2@A3,1:1@A1

03 EXISTING SKIRTING - SK-03
 1:2@A3,1:1@A1

DETAIL	LOCATION
SK - 01	LGF 13-09, 09-06, 09-07 & 09-08
SK - 02	LGF 09-01, 09-02, 09-03, 09-04 & 09-05
	Staircase & Landings throughout
	1F throughout 2F 12-01, 12-02 & 12-03
SK - 03	GF 10-03, 10-04, 10-05, 10-06 & 10-07
D - 01	Staircase & Landings throughout
PR - 01	LGF 09-02 Kitchen
	GF 10-04 Small Kitchen



04 EXISTING DADO RAIL - D-01
 1:2@A3,1:1@A1

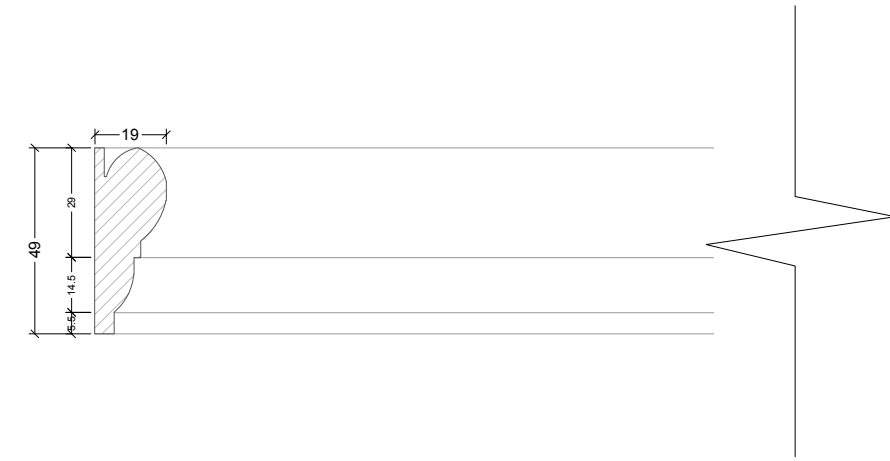

05 PROPOSED PICTURE RAIL - PR-01
 1:2@A3,1:1@A1

REV DATE DESCRIPTION

FOR PLANNING

JOB TITLE
 Keats Grove
 Hampstead
 DRAWING TITLE
 Architectural Details - Skirting & Rails
 Existing / Proposed
 JOB No. 546
 DWG No. A105
 SCALE (AT A1) 1:1
 DATE May17

RICHARD GRIFFITHS ARCHITECTS
 5 Maidstone Mews, 72-76 Borough High Street, London SE1 1GN
 T +44(0)20 7357 8788 | F +44(0)20 7403 7887
 E admin@rgarchitects.com | www.rgarchitects.com