



DO NOT SCALE FROM THIS DRAWING  
 DRAWING TO BE READ IN CONJUNCTION WITH ALL OTHER ARCHITECTS  
 AND ENGINEERS CONTRACT DRAWING & SPECIFICATIONS.  
 ANY DISCREPANCIES MUST BE BROUGHT TO THE ATTENTION OF THE  
 ARCHITECT IMMEDIATELY.  
 THE CONTRACTOR MUST VERIFY ALL DIMENSIONS BY SITE  
 MEASUREMENT BEFORE ORDERING MATERIALS OR MANUFACTURING  
 COMPONENTS.  
 SUBSTITUTE MATERIALS & PRODUCTS TO THOSE NAMED WILL BE  
 ACCEPTABLE IF PROVEN TO BE OF EQUAL OR HIGHER PERFORMANCE  
 AND NOT IN CONFLICT WITH OTHER ELEMENTS.


NOTES

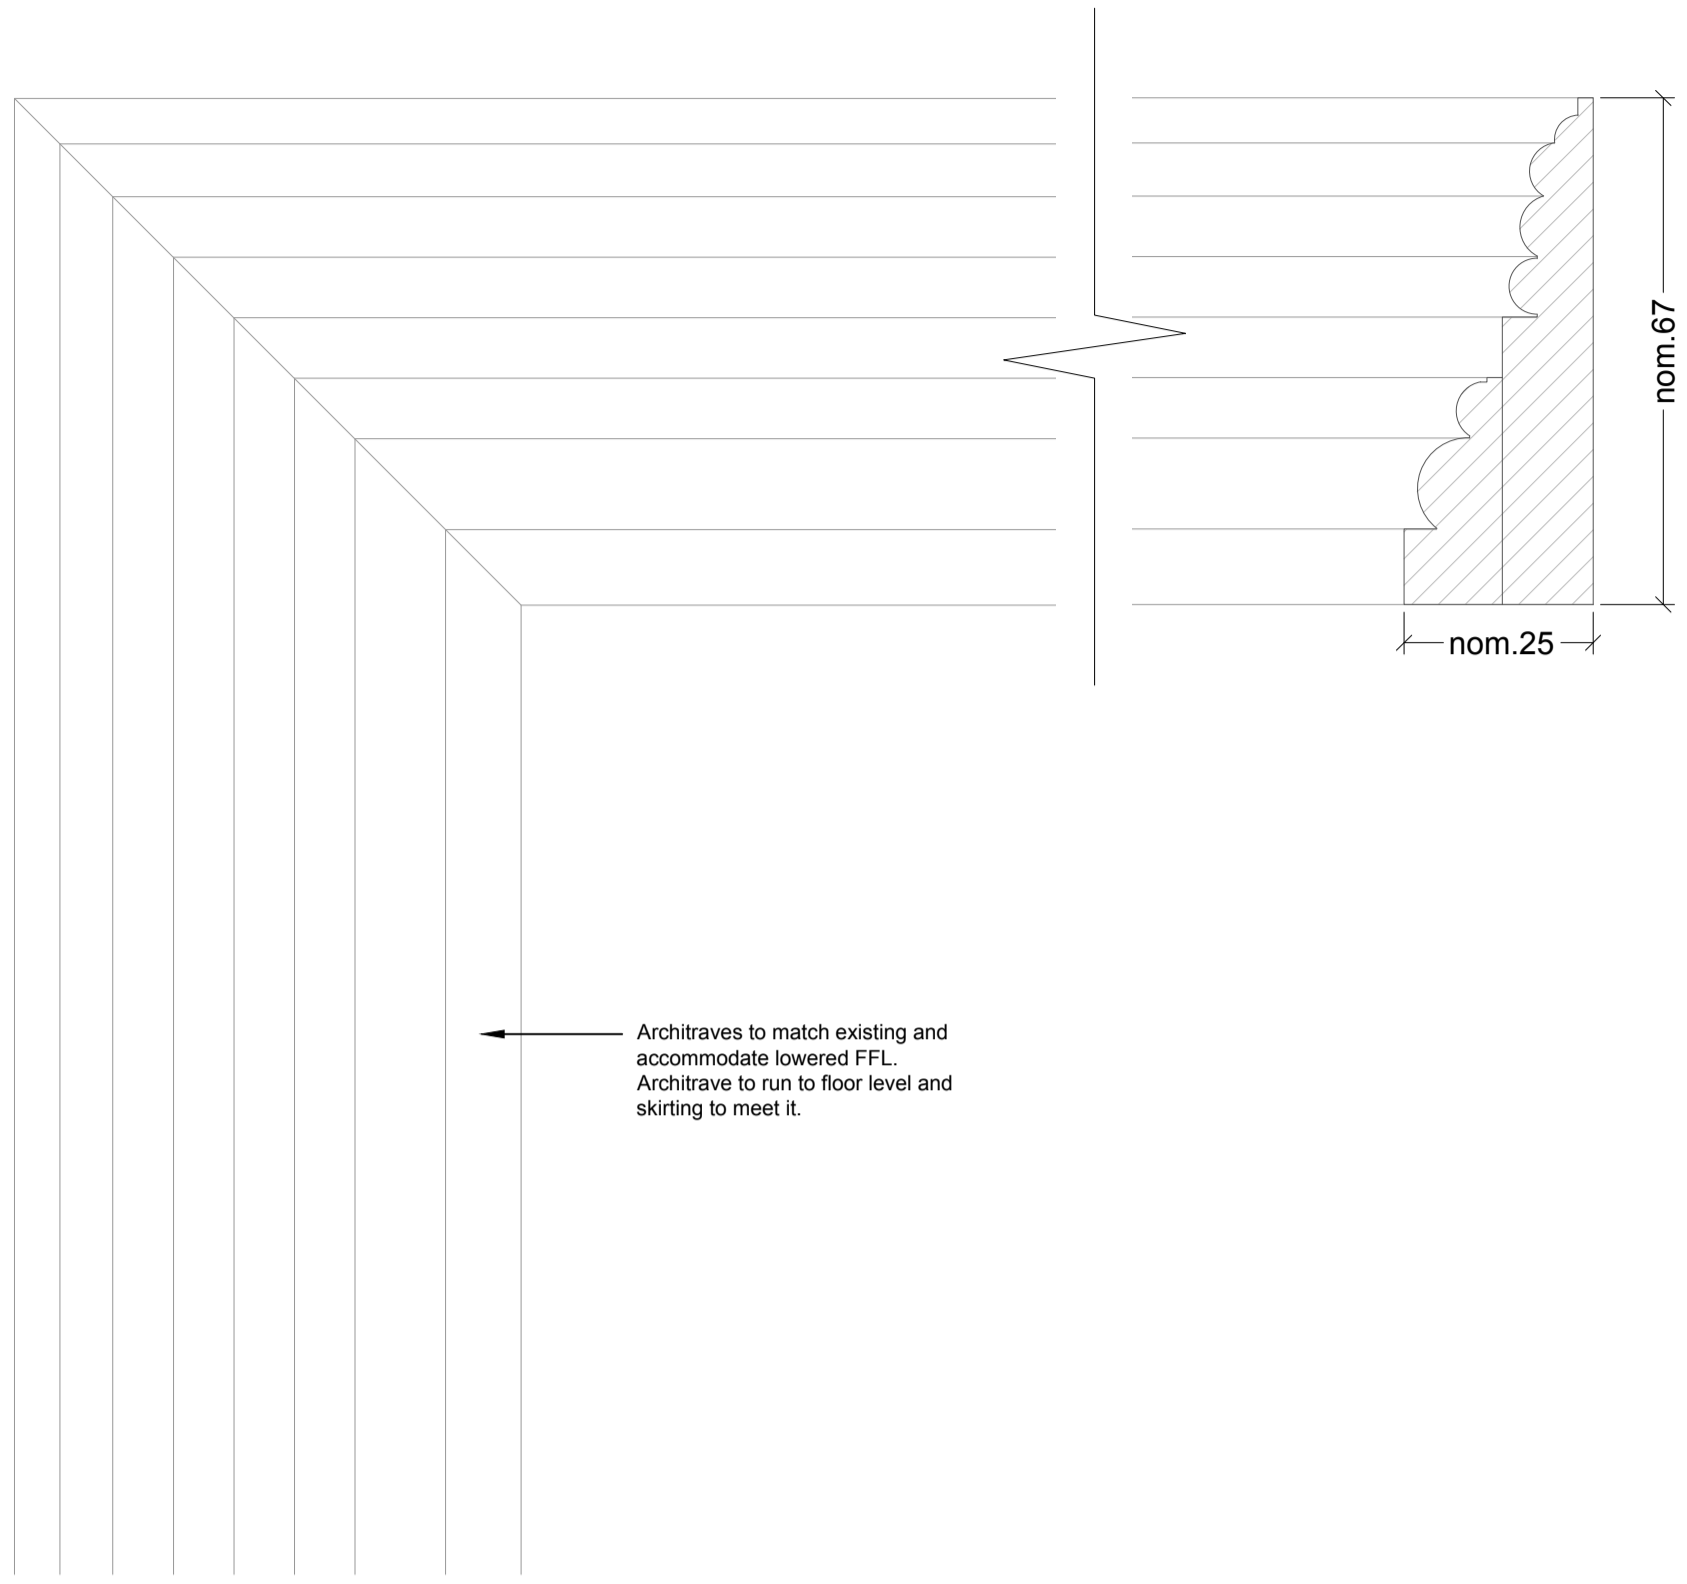


01 EXISTING ARCHITRAVE - AR-01  
 1:2@A3,1:1@A1

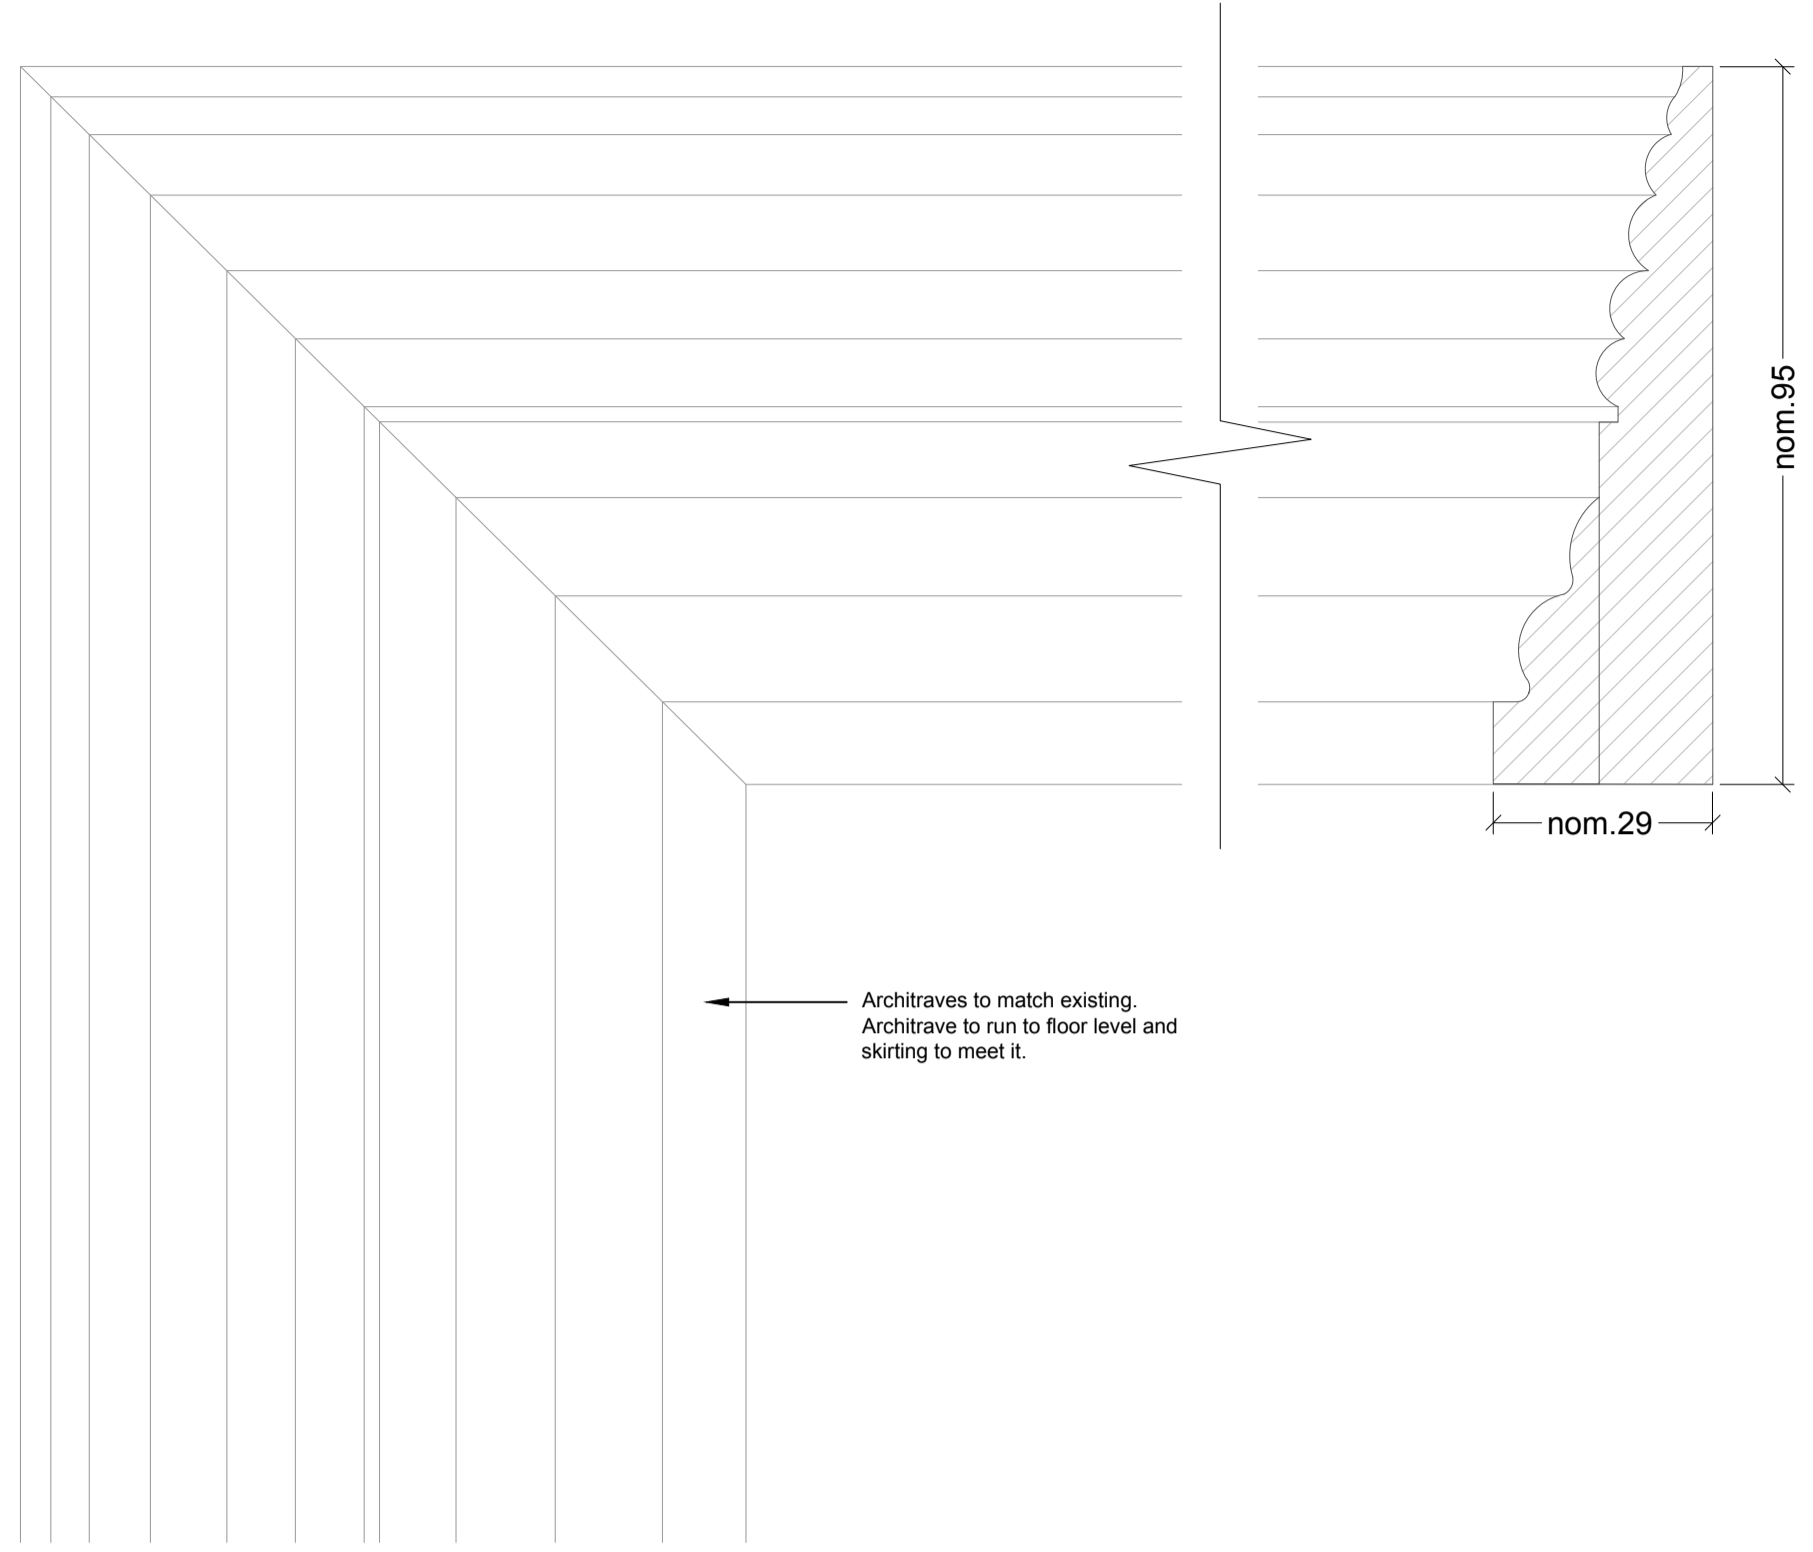

04 EXISTING ARCHITRAVE - AR-04  
 1:2@A3,1:1@A1

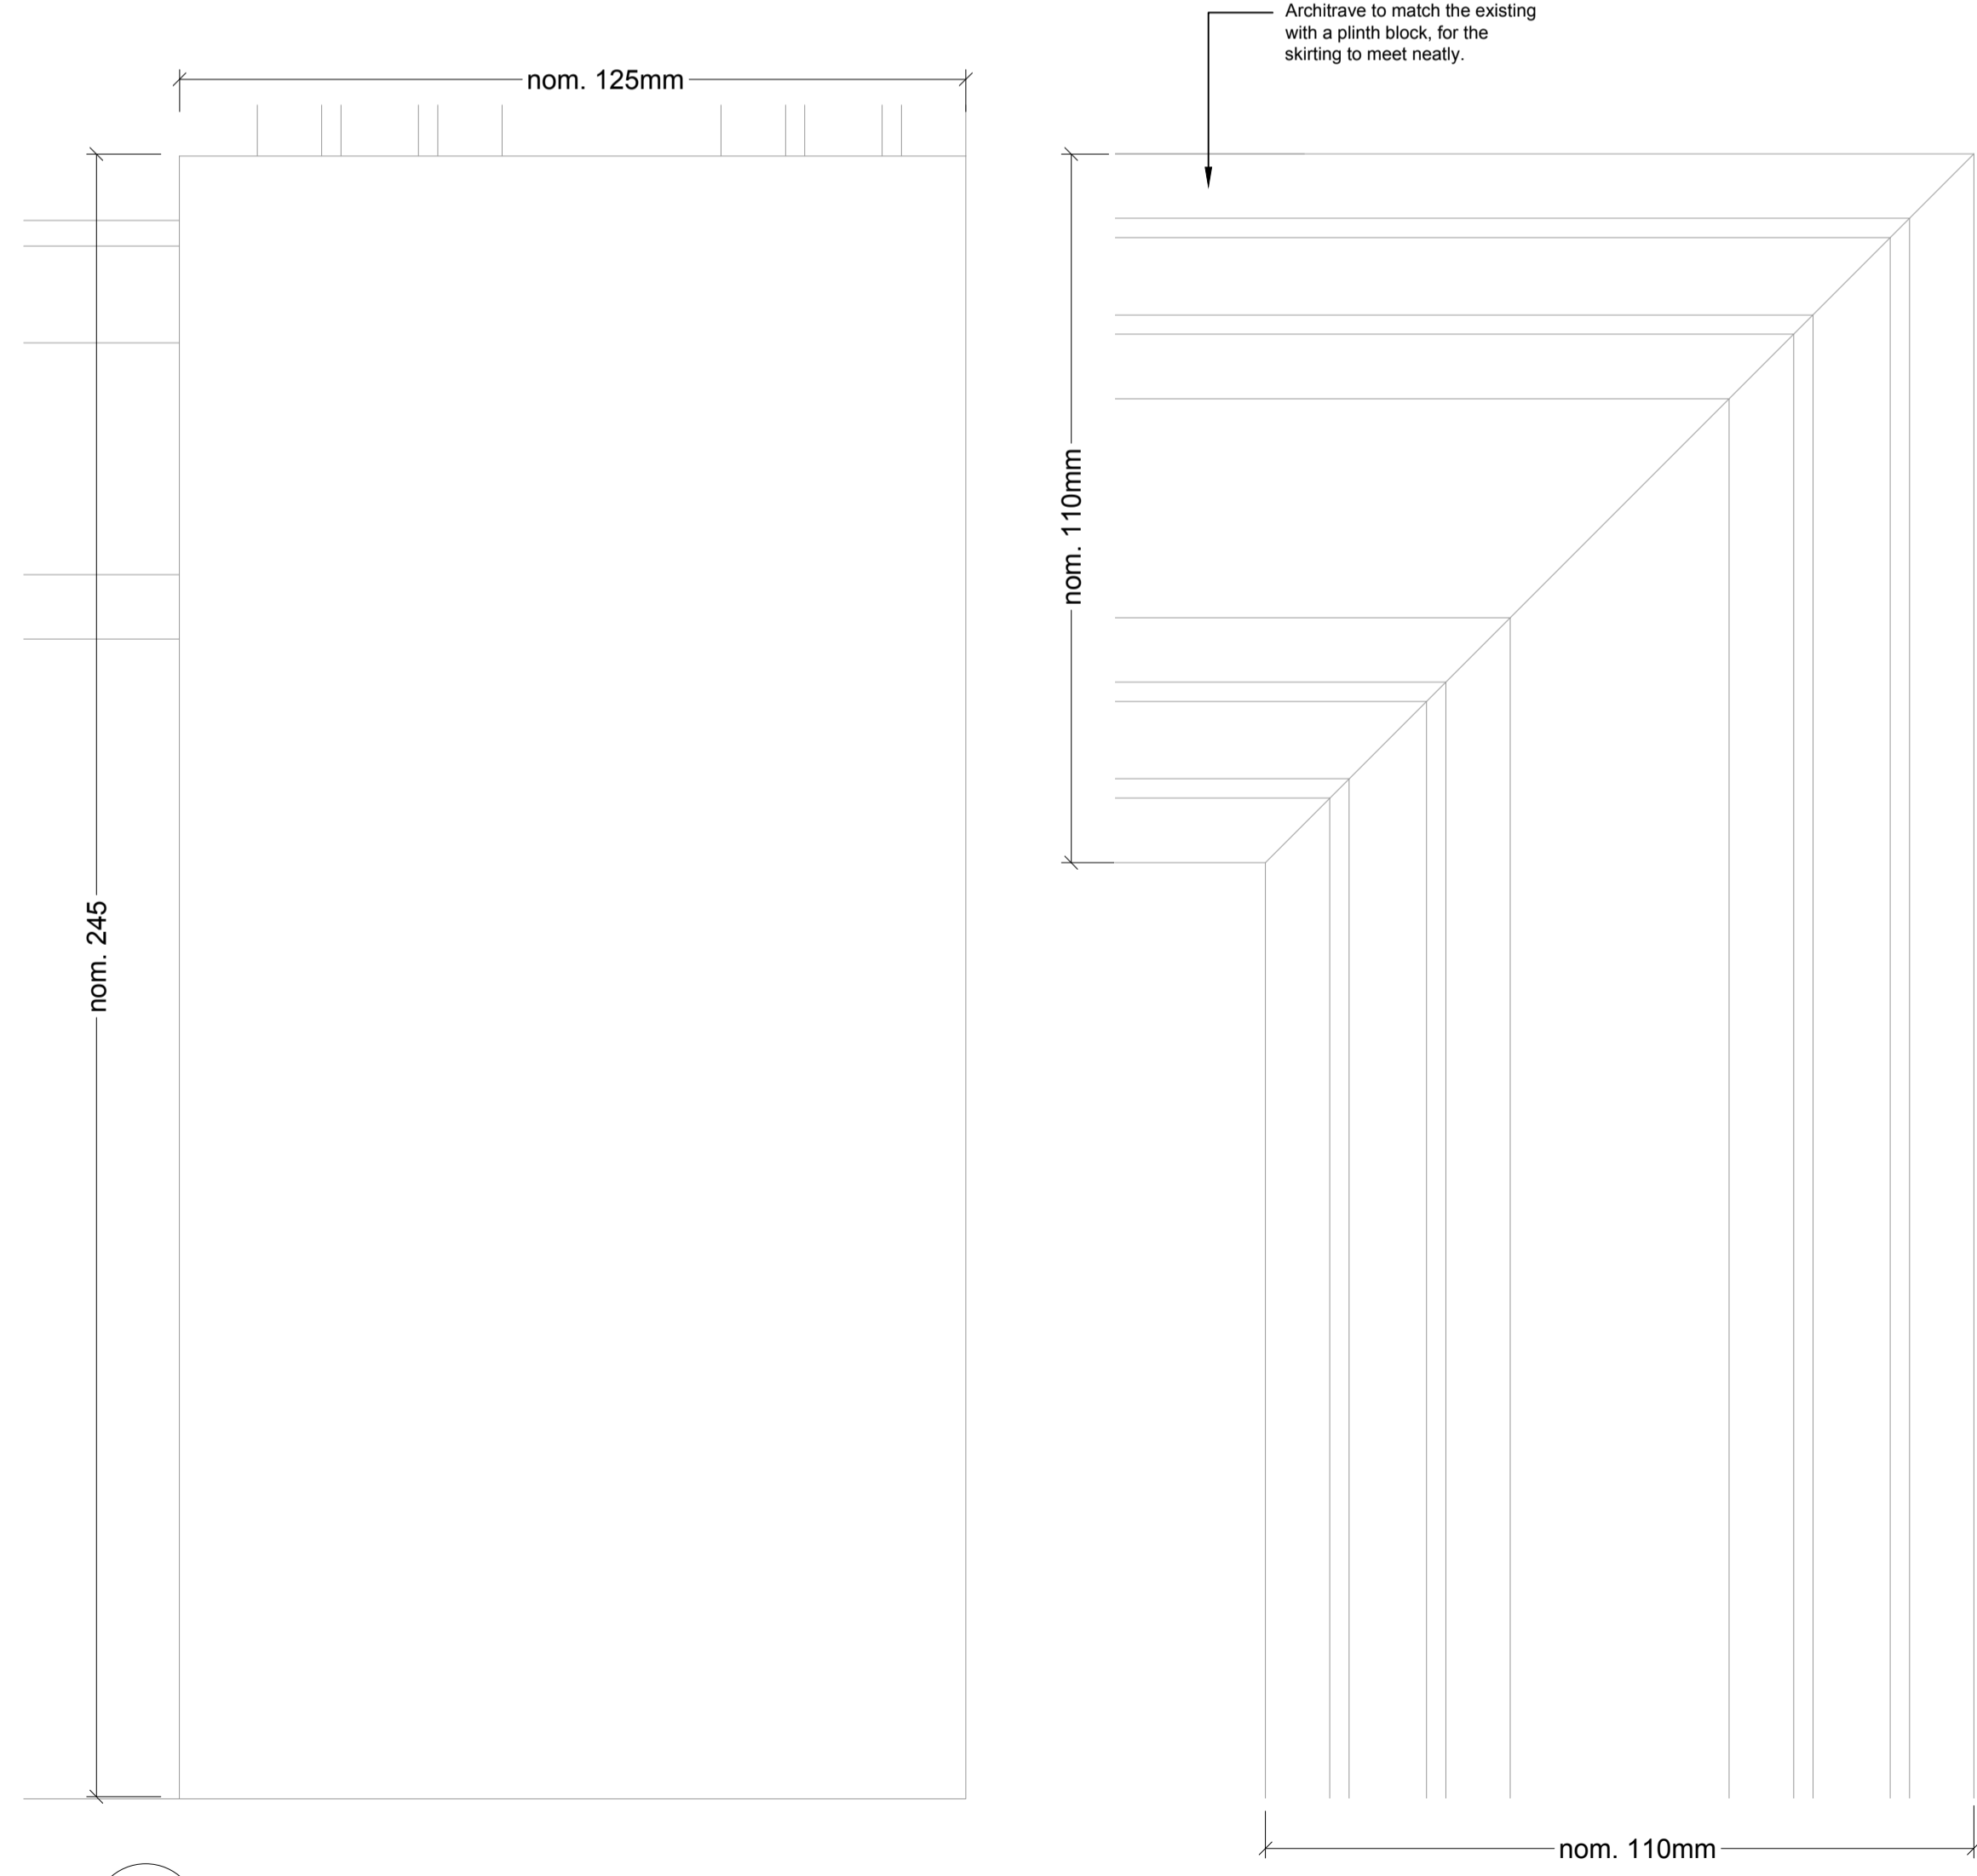

02 EXISTING ARCHITRAVE - AR-02  
 1:2@A3,1:1@A1

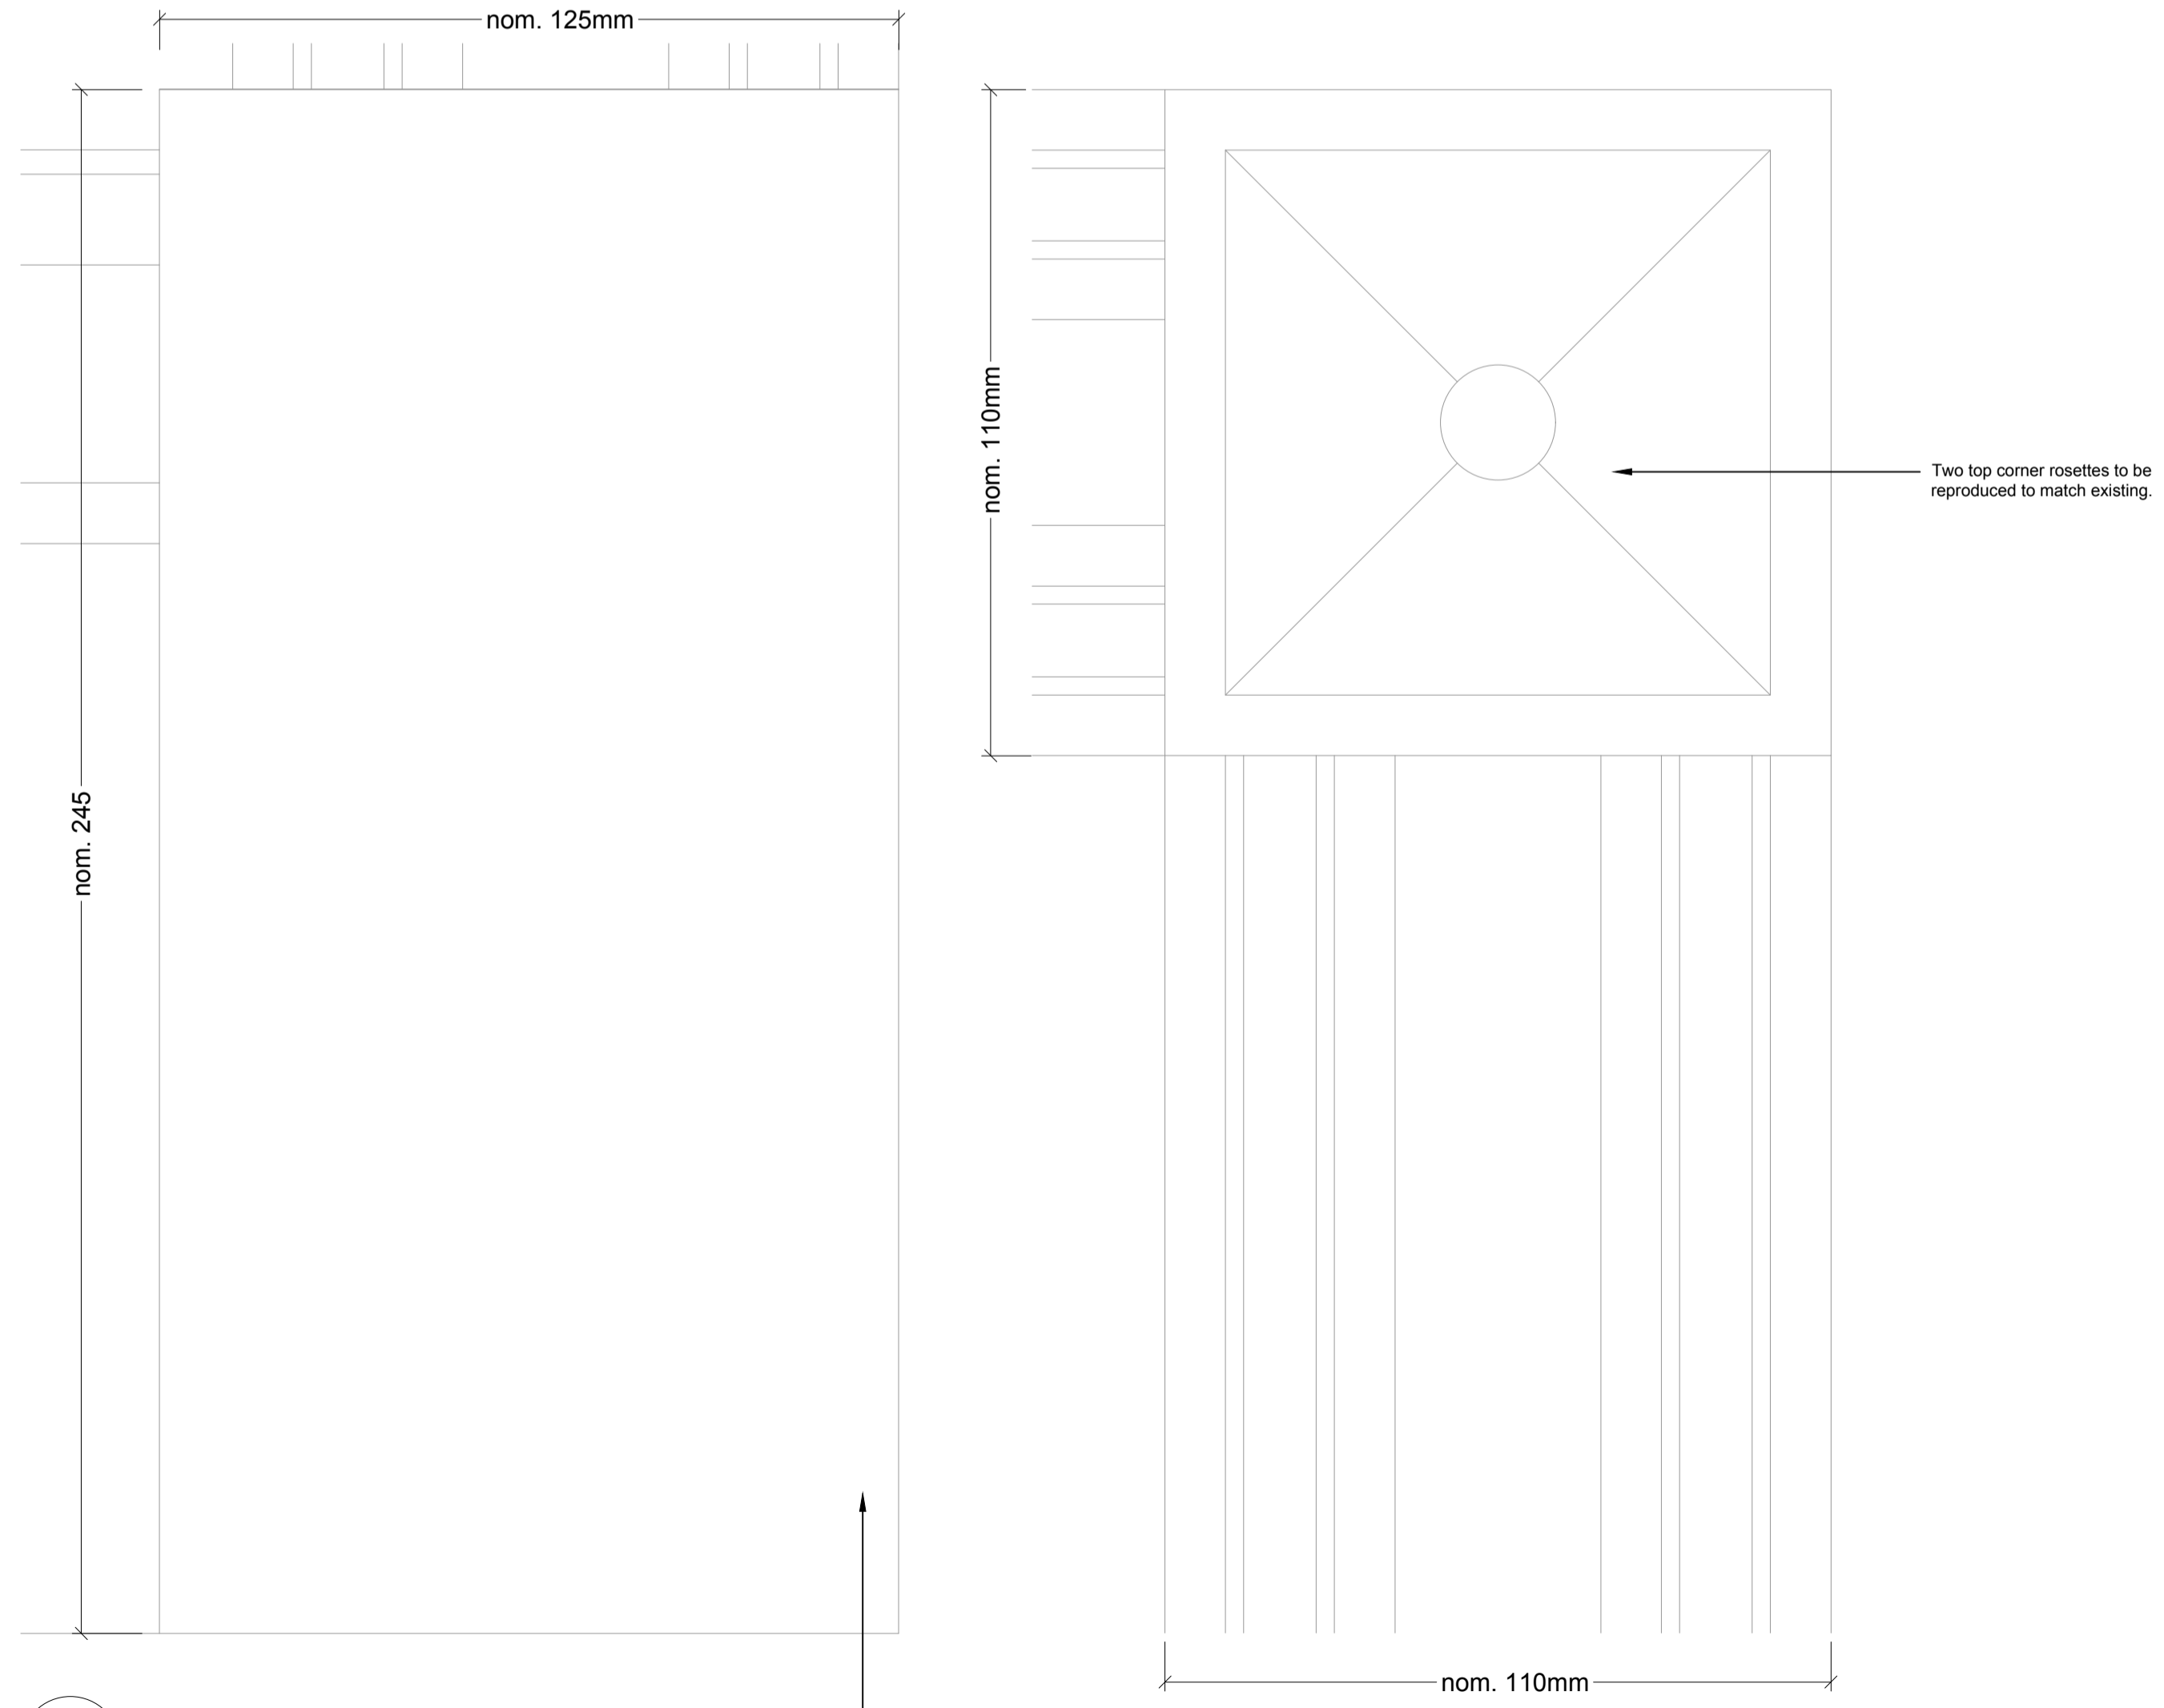

03 EXISTING ARCHITRAVE - AR-03  
 1:2@A3,1:1@A1

DETAIL	LOCATION
AR - 01	LGF
AR - 02	GF
AR - 03	GF
AR - 04	FF SF

REV	DATE	DESCRIPTION

FOR PLANNING

JOB TITLE  
 Keats Grove  
 Hampstead

DRAWING TITLE  
 Architectural Details - Architraves  
 Existing

JOB No	DWG No	REV
546	A106	-
DRAWN BY	SCALE (AT A1)	DATE
RFB	1:1	May17

**RICHARD GRIFFITHS ARCHITECTS**  
 5 Maidstone Mews, 72-76 Borough High Street, London SE1 1GN  
 T +44(0)20 7357 8788 | F +44(0)20 7403 7887  
 E admin@rgarchitects.com | www.rgarchitects.com