




New hardwood door with paneling to match walls.

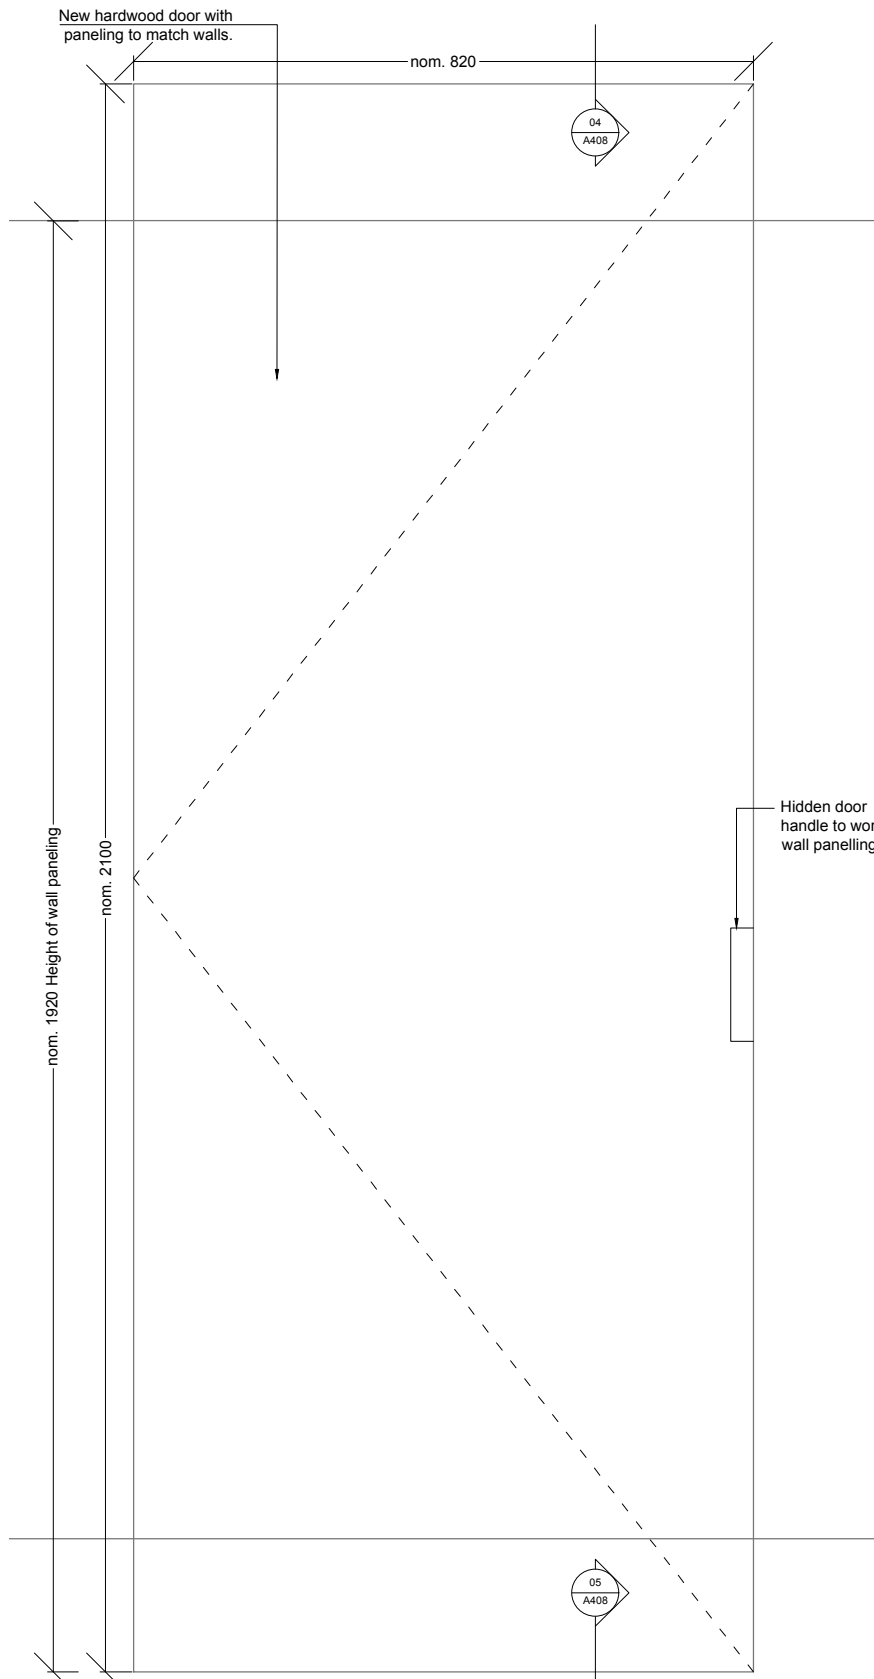


01 DOOR TYPE 1J - PROPOSED ELEVATION (DINING ROOM)
1:10@A3, 1:5@A1

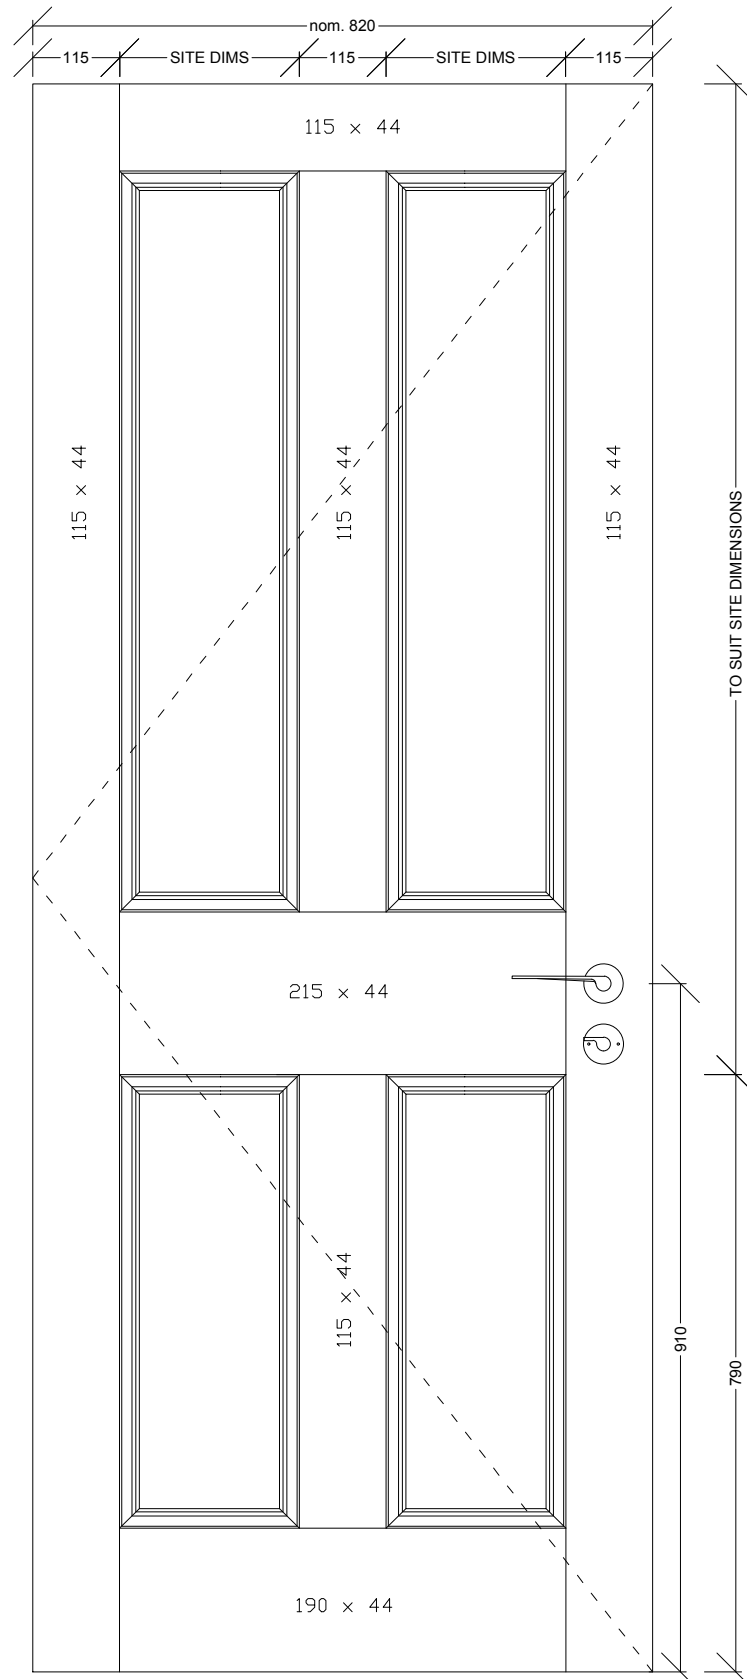


03 DOOR TYPE 1J - PROPOSED ELEVATION (OFFICE)
1:10@A3, 1:5@A1

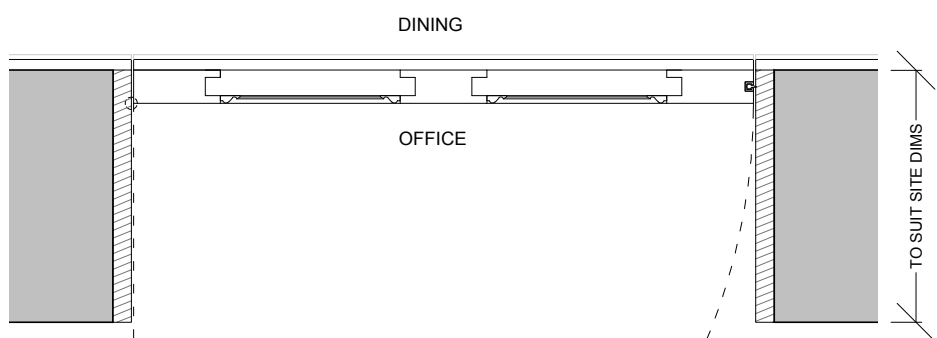


02 DOOR TYPE 1J - PROPOSED PLAN
1:10@A3, 1:5@A1

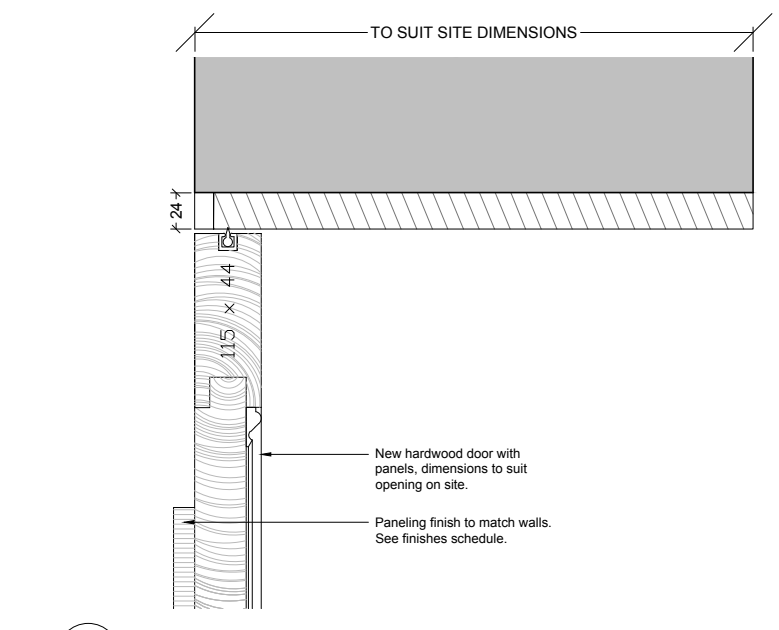


04 DOOR TYPE 1J - HEAD DETAIL
1:5@A3, 1:2.5@A1

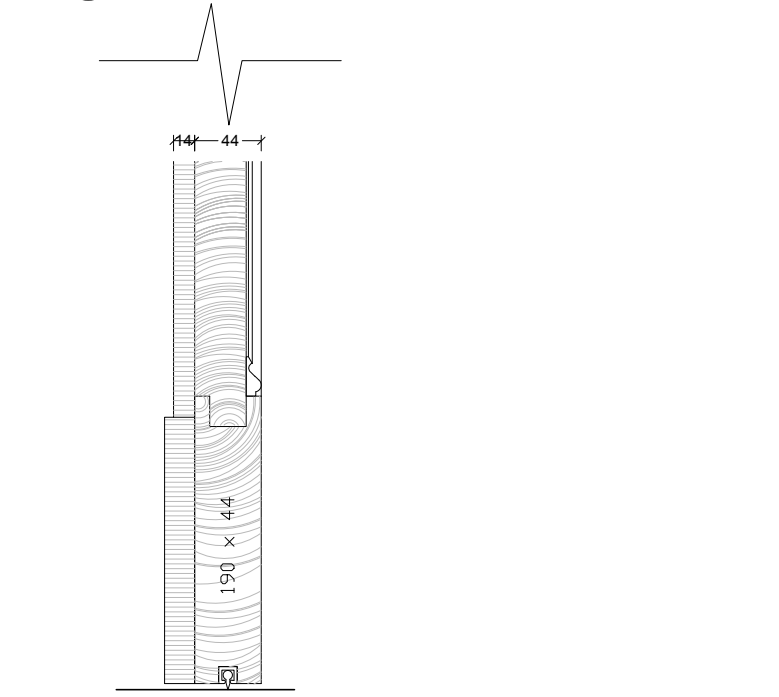

05 DOOR TYPE 1J - THRESHOLD DETAIL
1:5@A3, 1:2.5@A1

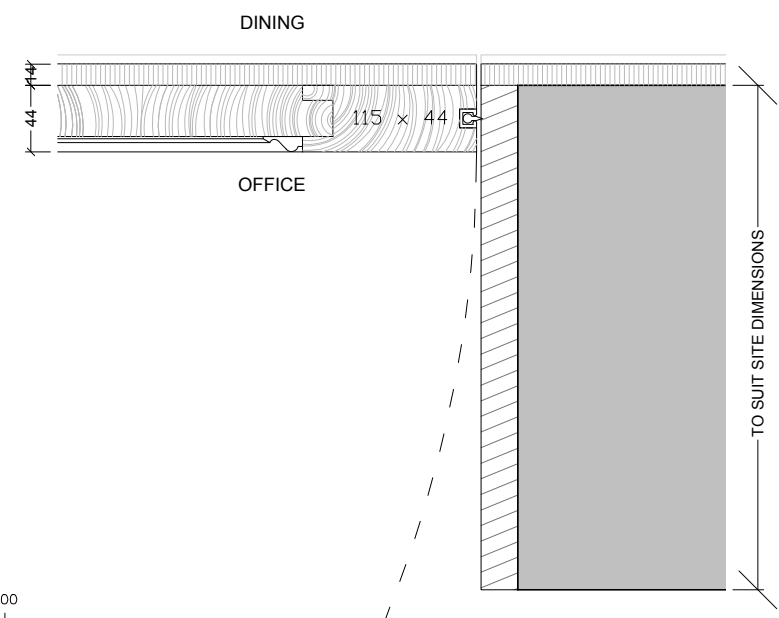

06 DOOR TYPE 1J - JAMB DETAIL
1:5@A3, 1:2.5@A1

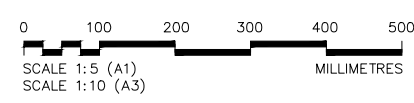

DO NOT SCALE FROM THIS DRAWING
DRAWING TO BE READ IN CONJUNCTION WITH ALL OTHER ARCHITECTS
AND ENGINEERS CONTRACT DRAWING & SPECIFICATIONS.
ANY DISCREPANCIES MUST BE BROUGHT TO THE ATTENTION OF THE
ARCHITECT IMMEDIATELY.
THE CONTRACTOR MUST VERIFY ALL DIMENSIONS BY SITE
MEASUREMENT BEFORE ORDERING MATERIALS OR MANUFACTURING
COMPONENTS.
SUBSTITUTE MATERIALS & PRODUCTS TO THOSE NAMED WILL BE
ACCEPTABLE IF PROVEN TO BE OF EQUAL OR HIGHER PERFORMANCE
AND NOT IN CONFLICT WITH OTHER ELEMENTS.

DOORS	
1J	DLGF-19

REV	DATE	DESCRIPTION

FOR PLANNING

JOB TITLE
Keats Grove
Hampstead
DRAWING TITLE
Internal Door Type 1J
LGF Hidden Door
JOB No: 546
DWG No: A408
DRAWN BY: RFB
SCALE (AT A1): 1:5@A1, 1:10@A3
DATE: Jan18

RICHARD GRIFFITHS ARCHITECTS
5 Maidstone Mews, 72-76 Borough High Street, London SE1 1GN
T +44(0)20 7357 8788 | F +44(0)20 7403 7887
E admin@rgarchitects.com | www.rgarchitects.com