

DO NOT SCALE FROM THIS DRAWING
 DRAWING TO BE READ IN CONJUNCTION WITH ALL OTHER ARCHITECTS
 AND ENGINEERS CONTRACT DRAWING & SPECIFICATIONS.
 ANY DISCREPANCIES MUST BE BROUGHT TO THE ATTENTION OF THE
 ARCHITECT IMMEDIATELY.
 THE CONTRACTOR MUST VERIFY ALL DIMENSIONS BY SITE
 MEASUREMENT BEFORE ORDERING MATERIALS OR MANUFACTURING
 COMPONENTS.
 SUBSTITUTE MATERIALS & PRODUCTS TO THOSE NAMED WILL BE
 ACCEPTABLE IF PROVEN TO BE OF EQUAL OR HIGHER PERFORMANCE
 AND NOT IN CONFLICT WITH OTHER ELEMENTS.

NOTES



DOORS	
2A	DLGF-01 DLGF-07

REV	DATE	DESCRIPTION


FOR PLANNING

JOB TITLE
 Keats Grove
 Hampstead
 DRAWING TITLE
 External Door Type 2A
 4-Panelled Door
 JOB No 546
 DWG No A409
 DRAWN BY RFB
 SCALE (AT A1) 1:5@A1, 1:10@A3
 DATE Jan18

RICHARD GRIFFITHS ARCHITECTS
 5 Maidstone Mews, 72-76 Borough High Street, London SE1 1GN
 T +44(0)20 7357 8788 | F +44(0)20 7403 7887
 E admin@rgarchitects.com | www.rgarchitects.com

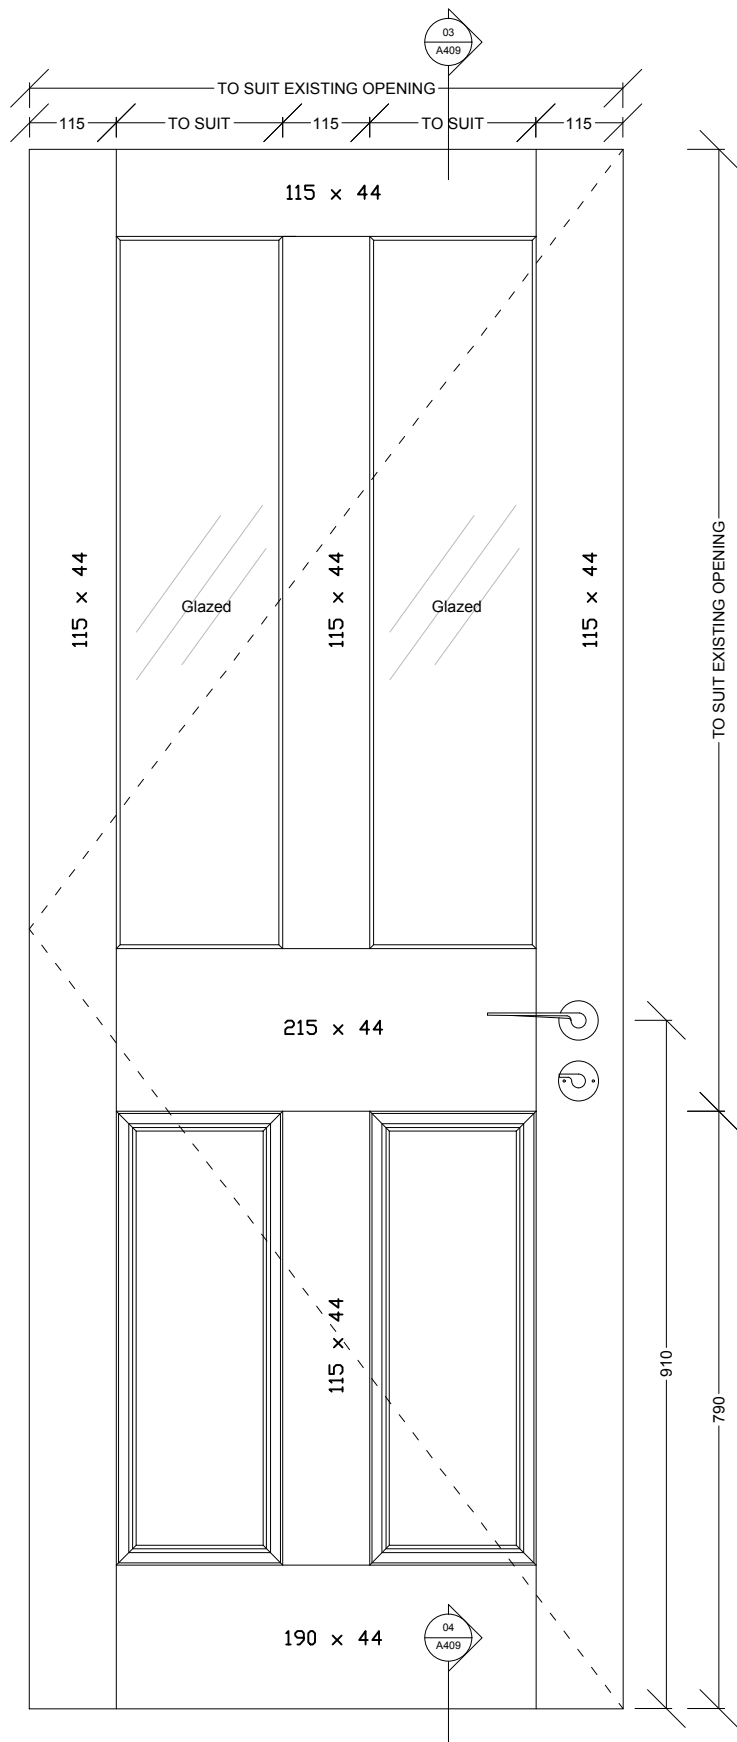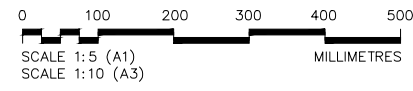


01 DOOR TYPE 2A - PROPOSED ELEVATION
 1:10@A3, 1:5@A1

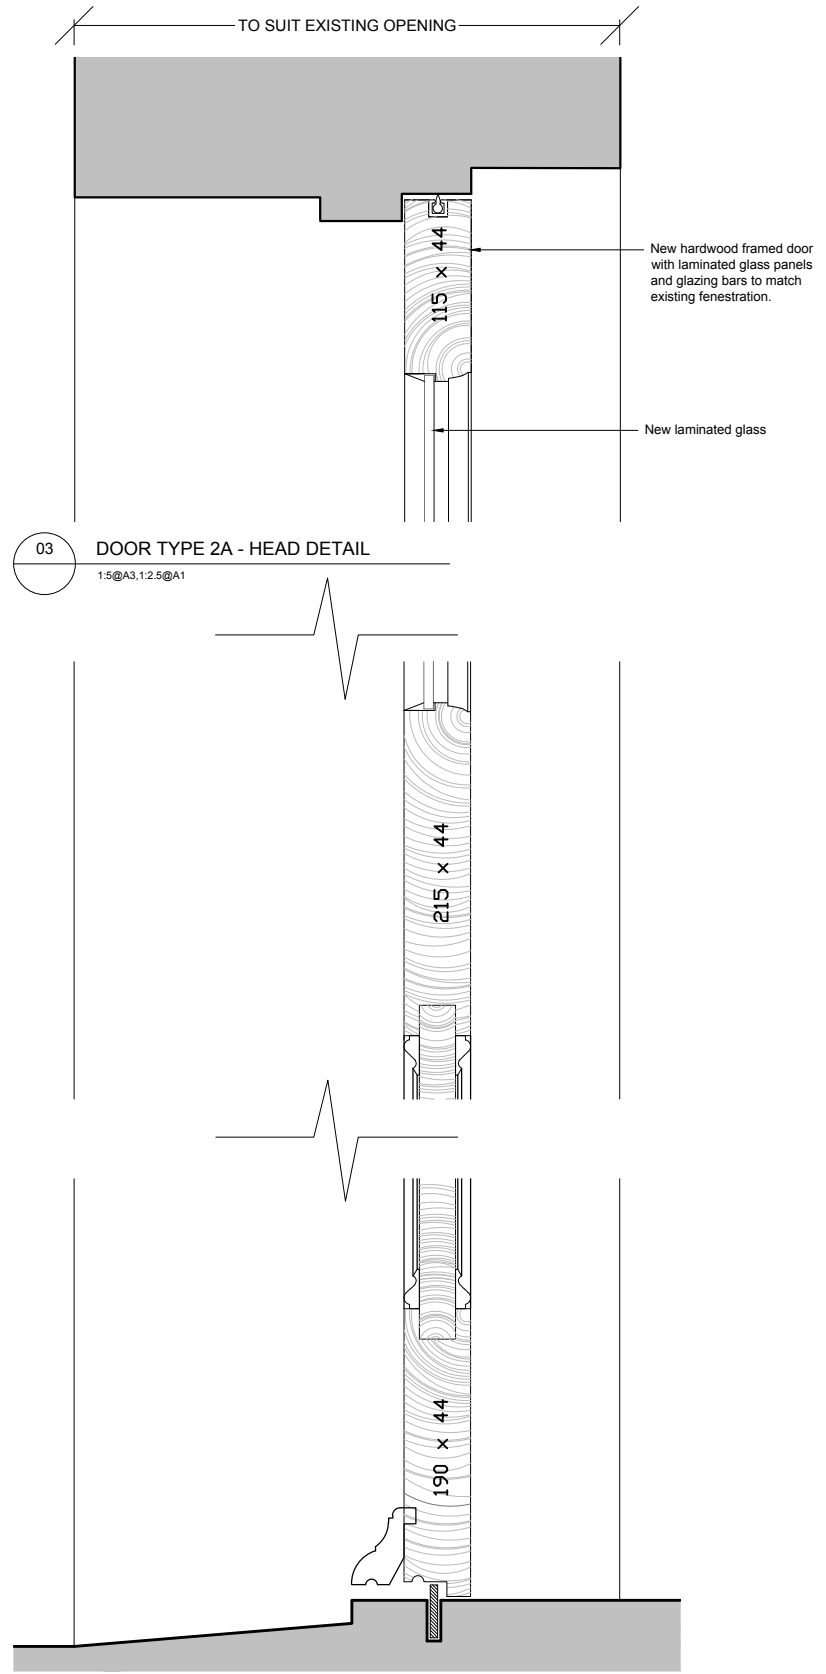


03 DOOR TYPE 2A - HEAD DETAIL
 1:5@A3, 1:2.5@A1

04 DOOR TYPE 2A - THRESHOLD DETAIL
 1:5@A3, 1:2.5@A1

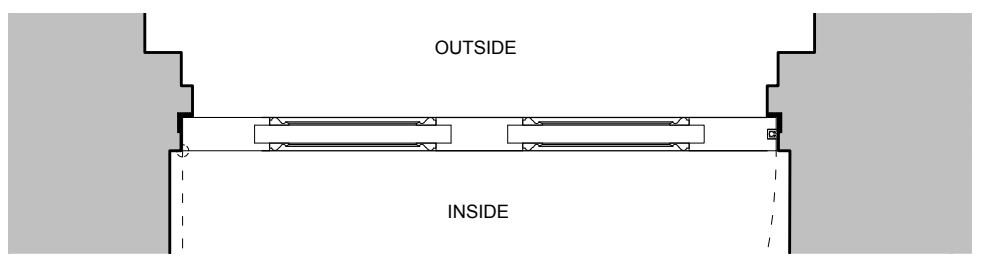

02 DOOR TYPE 2A - PROPOSED PLAN
 1:10@A3, 1:5@A1

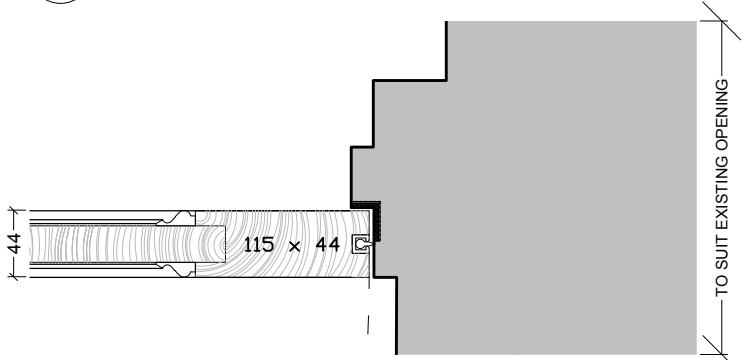

05 DOOR TYPE 2A - JAMB DETAIL
 1:5@A3, 1:2.5@A1