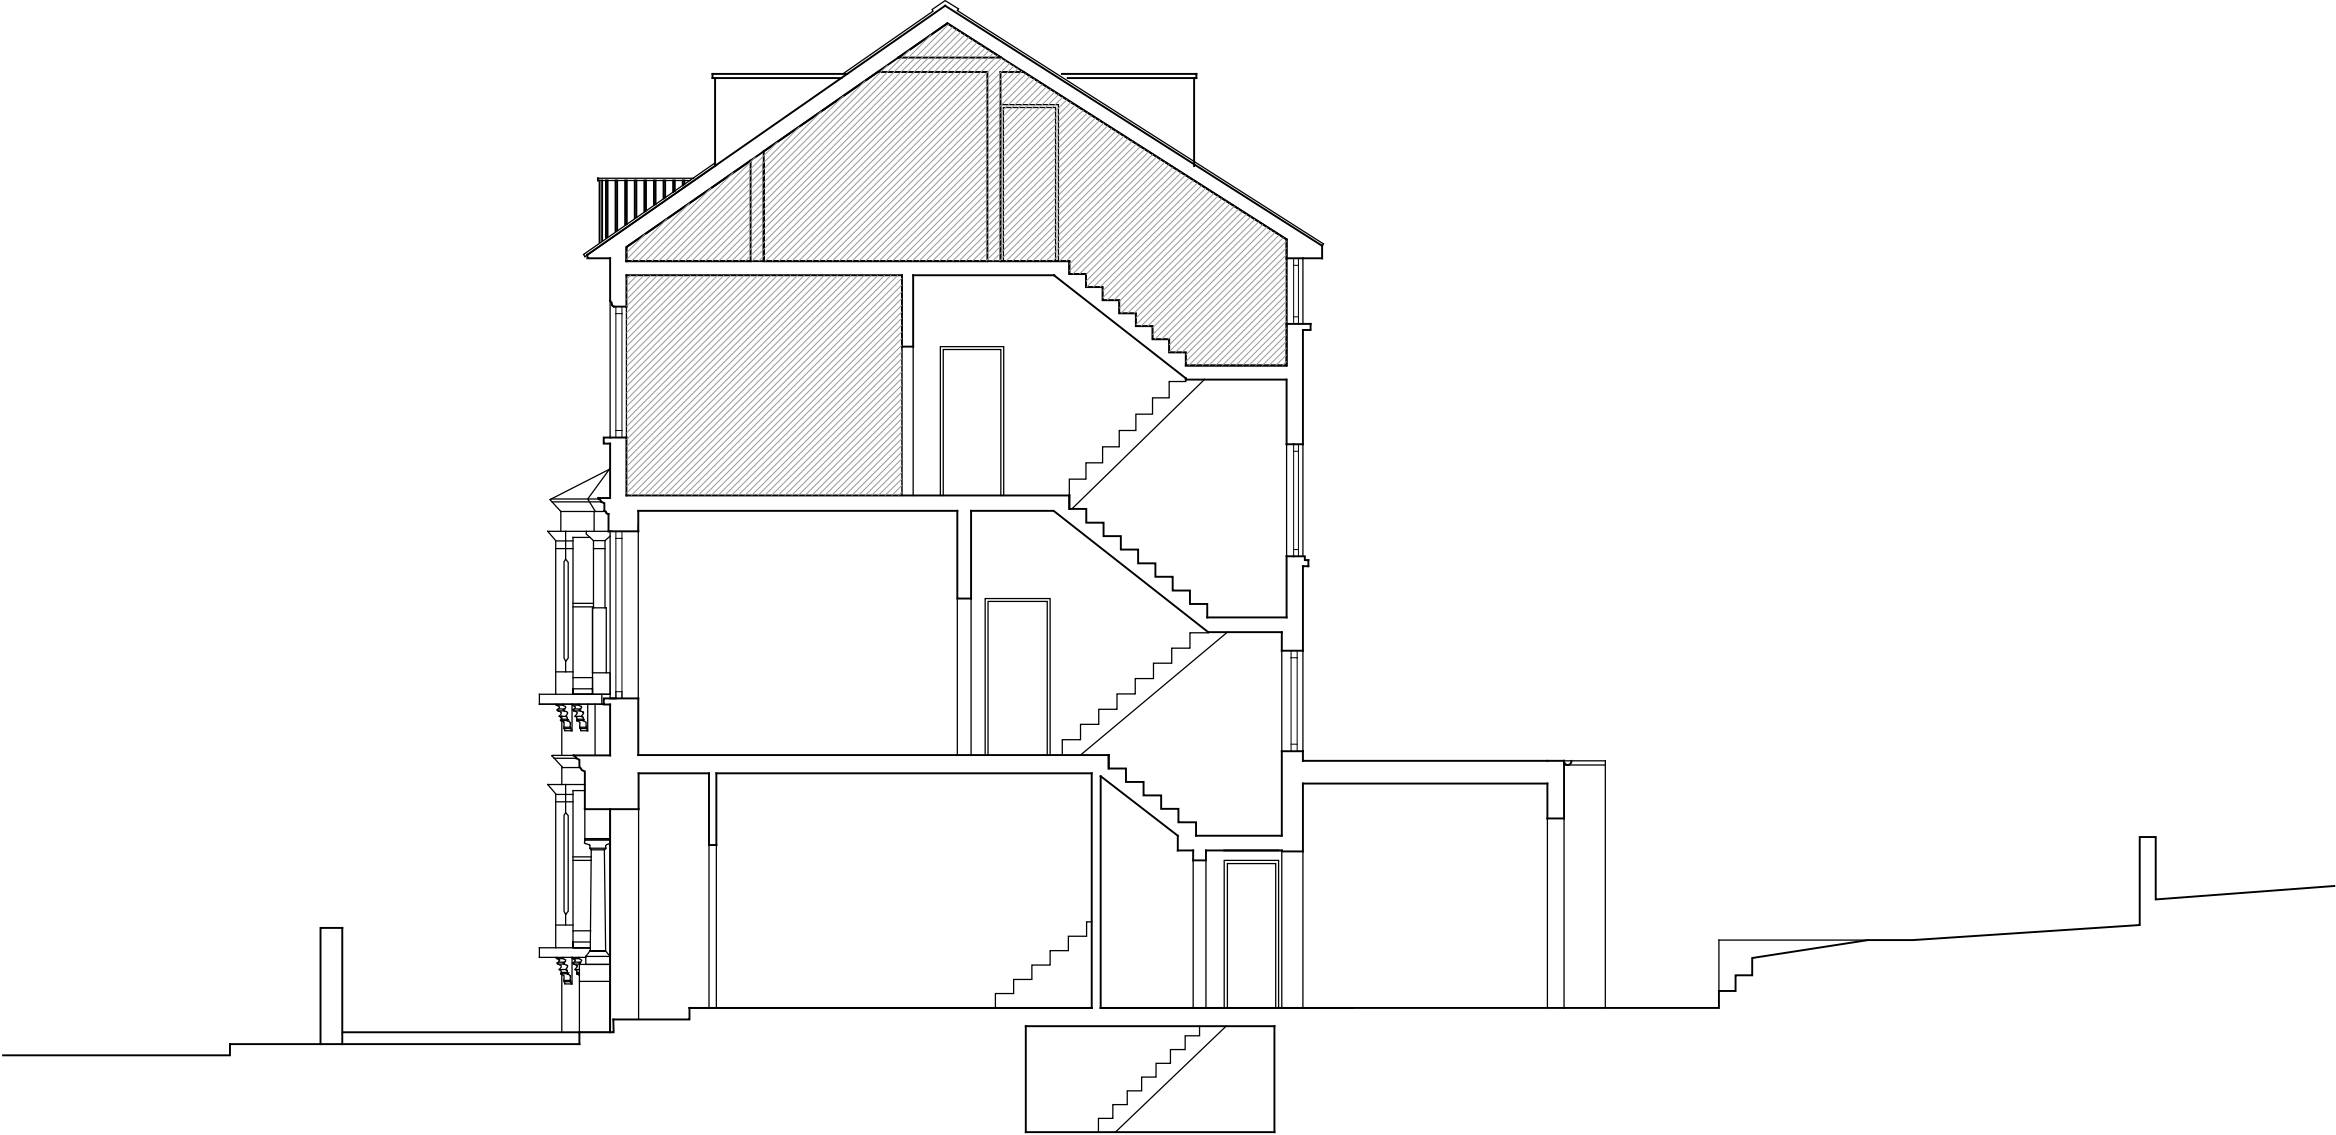


2 providence yard london E2 7RJ		020 70337855 www.csa.london		 CLIVE SALL ARCHITECTURE			
project South Hill Park Gardens				drawn KF	audited GH	scale 1:100 @ A3	date 28/05/19
dwg title General arrangement Section A-A				job no. 175	drg. no. 201		rev A