




This drawing is the property of Orb Property Planning Ltd and may not be reproduced, loaned or copied, in part or in full, without the prior written consent of Orb Property Planning Ltd. This drawing is not for construction purposes, unless otherwise stated. The Contractor is responsible for checking all dimensions before any work starts or any materials are ordered. Any discrepancies must be brought to the attention of Orb Property Planning Ltd immediately.

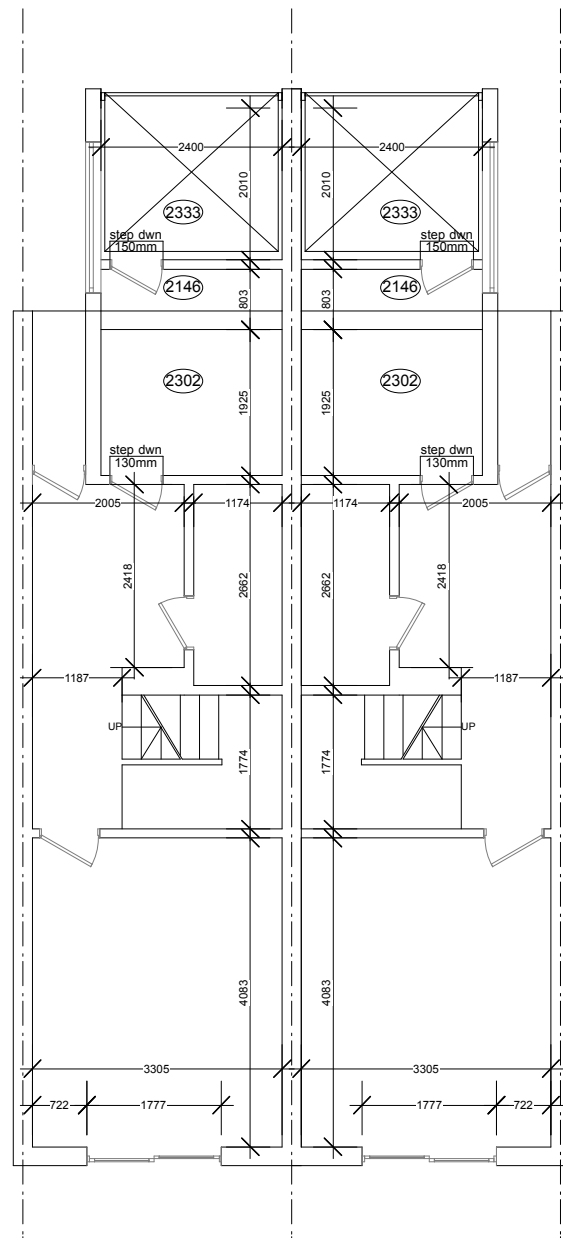

Existing Ground (no changes)
Scale: 1:100

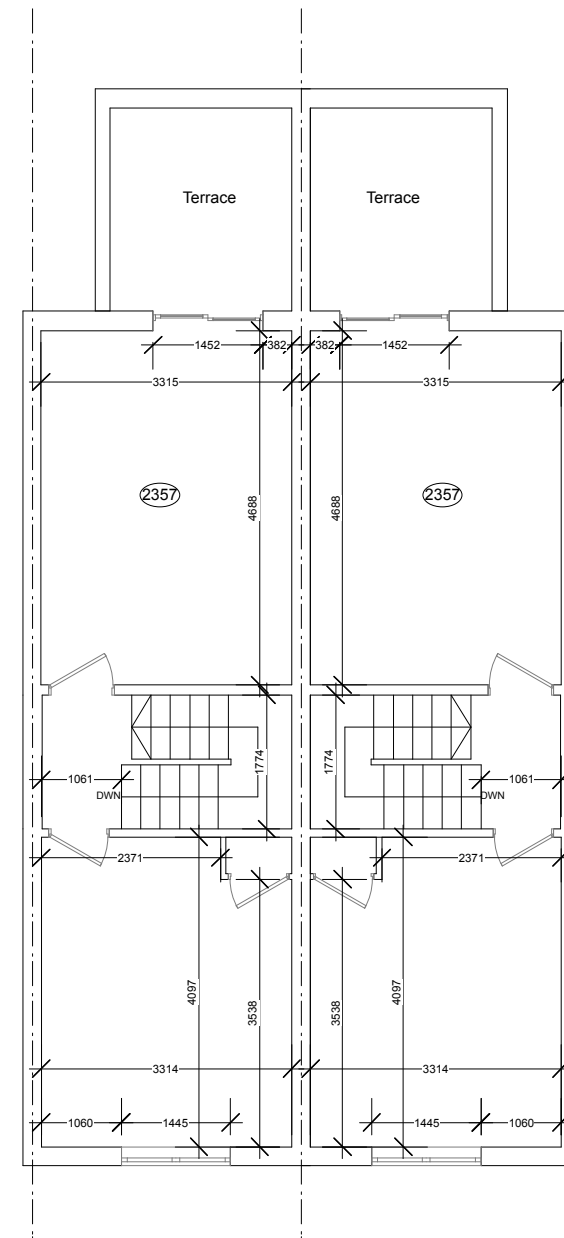

Existing First (no changes)
Scale: 1:100

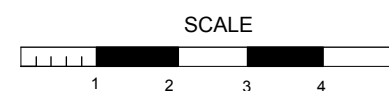

Orb Property Planning
07766 732787
info@orbplanning.co.uk
www.orbplanning.co.uk

Show Name 16 and 18 Mutrix Road		
Reference PP/MR/005	Drawn By RM	Date 31/07/2019
CAD File Name		