



Stairs to clear  
 2407 plus 350  
 =2757mm

13 Steps  
 Going - 235  
 Rise - 211


This drawing is the property of Orb Property Planning Ltd and may not be reproduced, loaned or copied, in part or in full, without the prior written consent of Orb Property Planning Ltd. This drawing is not for construction purposes, unless otherwise stated. The Contractor is responsible for checking all dimensions before any work starts or any materials are ordered. Any discrepancies must be brought to the attention of Orb Property Planning Ltd immediately.

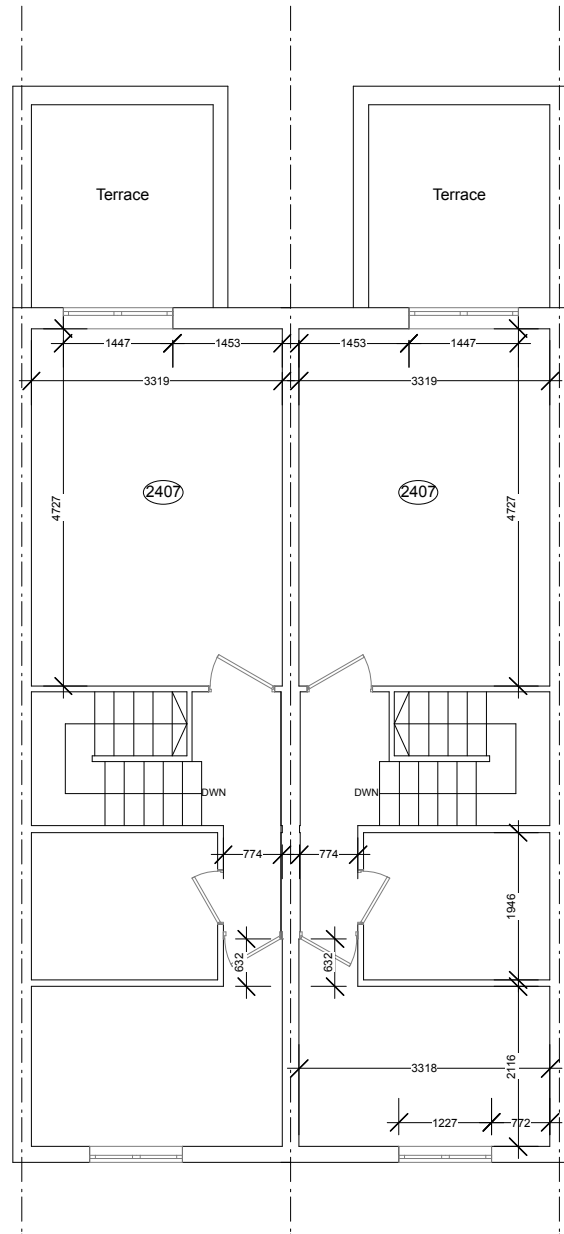

Existing Second  
 Scale: 1:100

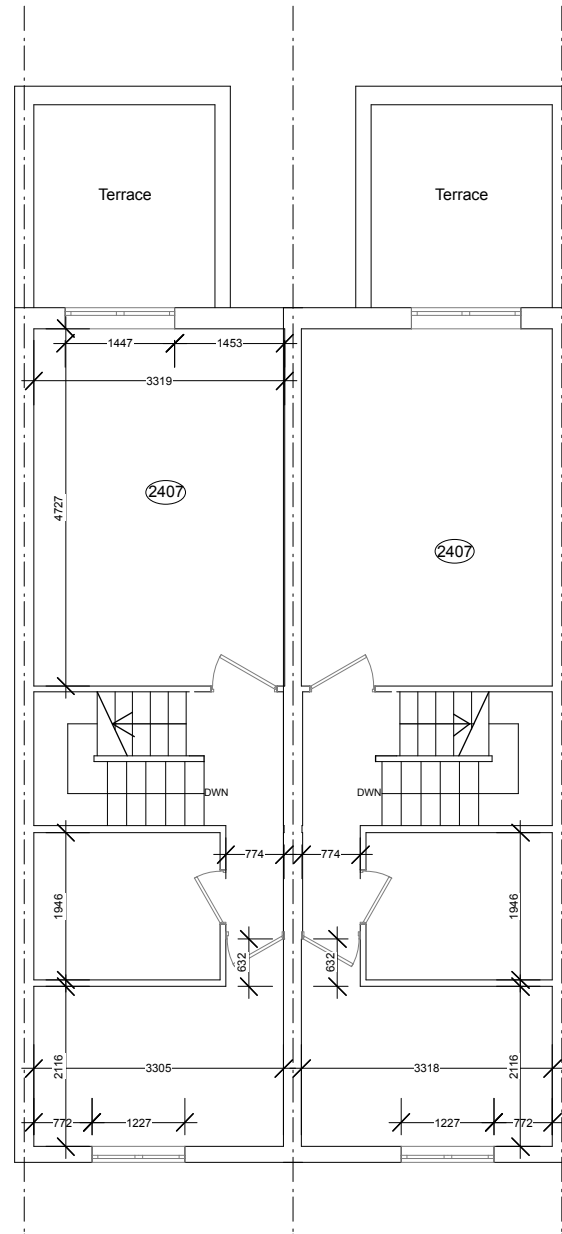


Proposed Second  
 Scale: 1:100

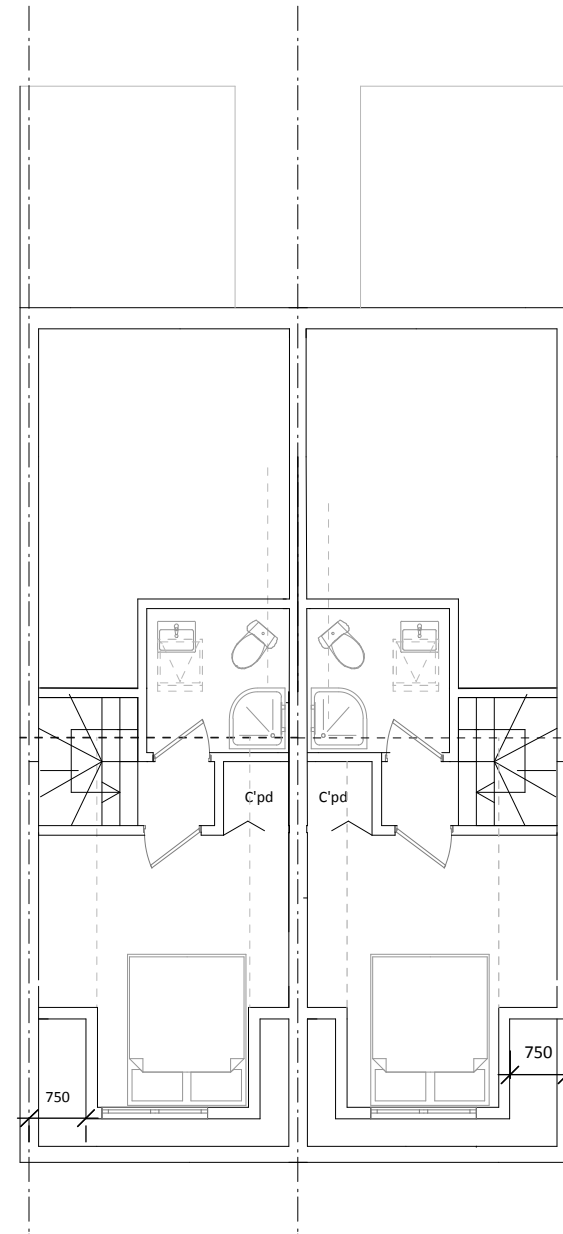

Proposed Loft  
 Scale: 1:100



Orb Property Planning  
 07766 732787  
 info@orbplanning.co.uk  
 www.orbplanning.co.uk

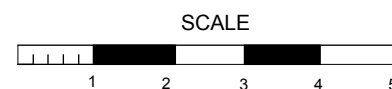

Show Name <b>16 and 18 Mutrix Road</b>		
Reference <b>PP/MR/003B</b>	Drawn By <b>RM</b>	Date <b>05/11/2019</b>
CAD File Name		

This drawing is the property of Orb Property Planning Ltd and may not be reproduced, loaned or copied, in part or in full, without the prior written consent of Orb Property Planning Ltd. This drawing is not for construction purposes, unless otherwise stated. The Contractor is responsible for checking all dimensions before any work starts or any materials are ordered. Any discrepancies must be brought to the attention of Orb Property Planning Ltd immediately.



Existing Rear  
Scale: 1:100


Proposed Rear  
Scale: 1:100

Show Name <b>16 and 18 Mutrix Road</b>		
Reference <b>PP/MR/003A</b>	Drawn By <b>RM</b>	Date <b>20/11/2019</b>
CAD File Name		




Orb Property Planning  
07766 732787  
info@orbplanning.co.uk  
www.orbplanning.co.uk


This drawing is the property of Orb Property Planning Ltd and may not be reproduced, loaned or copied, in part or in full, without the prior written consent of Orb Property Planning Ltd. This drawing is not for construction purposes, unless otherwise stated. The Contractor is responsible for checking all dimensions before any work starts or any materials are ordered. Any discrepancies must be brought to the attention of Orb Property Planning Ltd immediately.

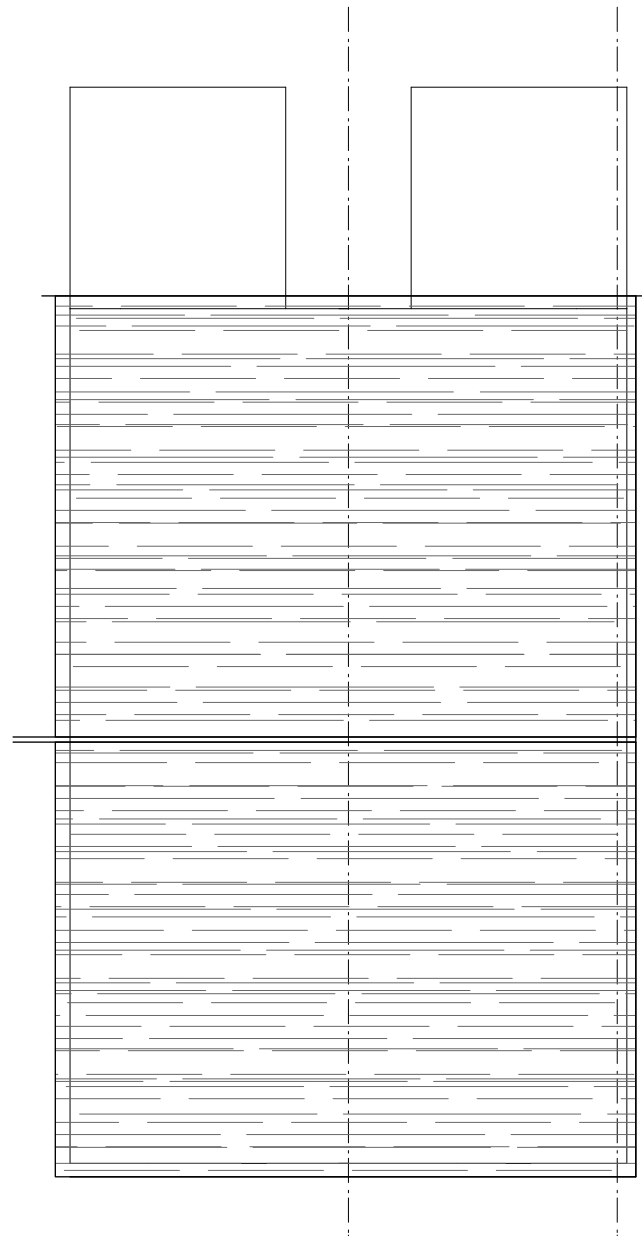

Existing Roof  
Scale: 1:100

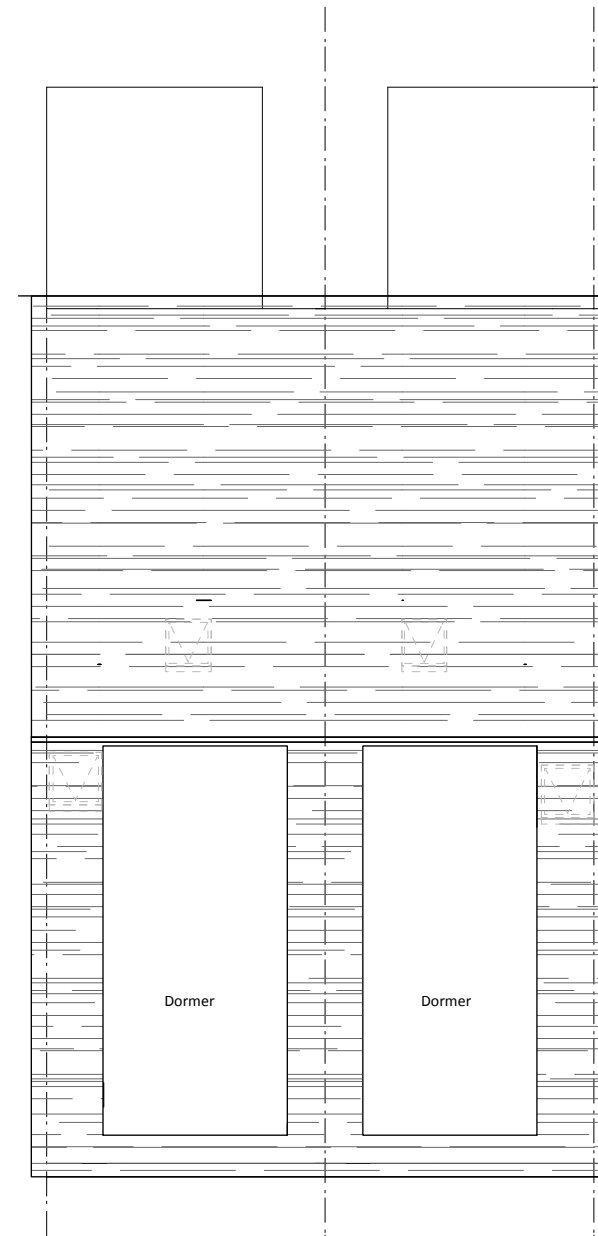

Proposed Roof  
Scale: 1:100

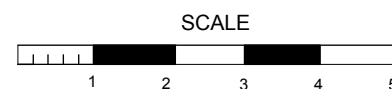


Show Name <b>16 and 18 Mutrix Road</b>		
Reference <b>PP/MR/010</b>	Drawn By <b>RM</b>	Date <b>20/11/2019</b>
CAD File Name		




Orb Property Planning  
07766 732787  
info@orbplanning.co.uk  
www.orbplanning.co.uk

This drawing is the property of Orb Property Planning Ltd and may not be reproduced, loaned or copied, in part or in full, without the prior written consent of Orb Property Planning Ltd. This drawing is not for construction purposes, unless otherwise stated. The Contractor is responsible for checking all dimensions before any work starts or any materials are ordered. Any discrepancies must be brought to the attention of Orb Property Planning Ltd immediately.

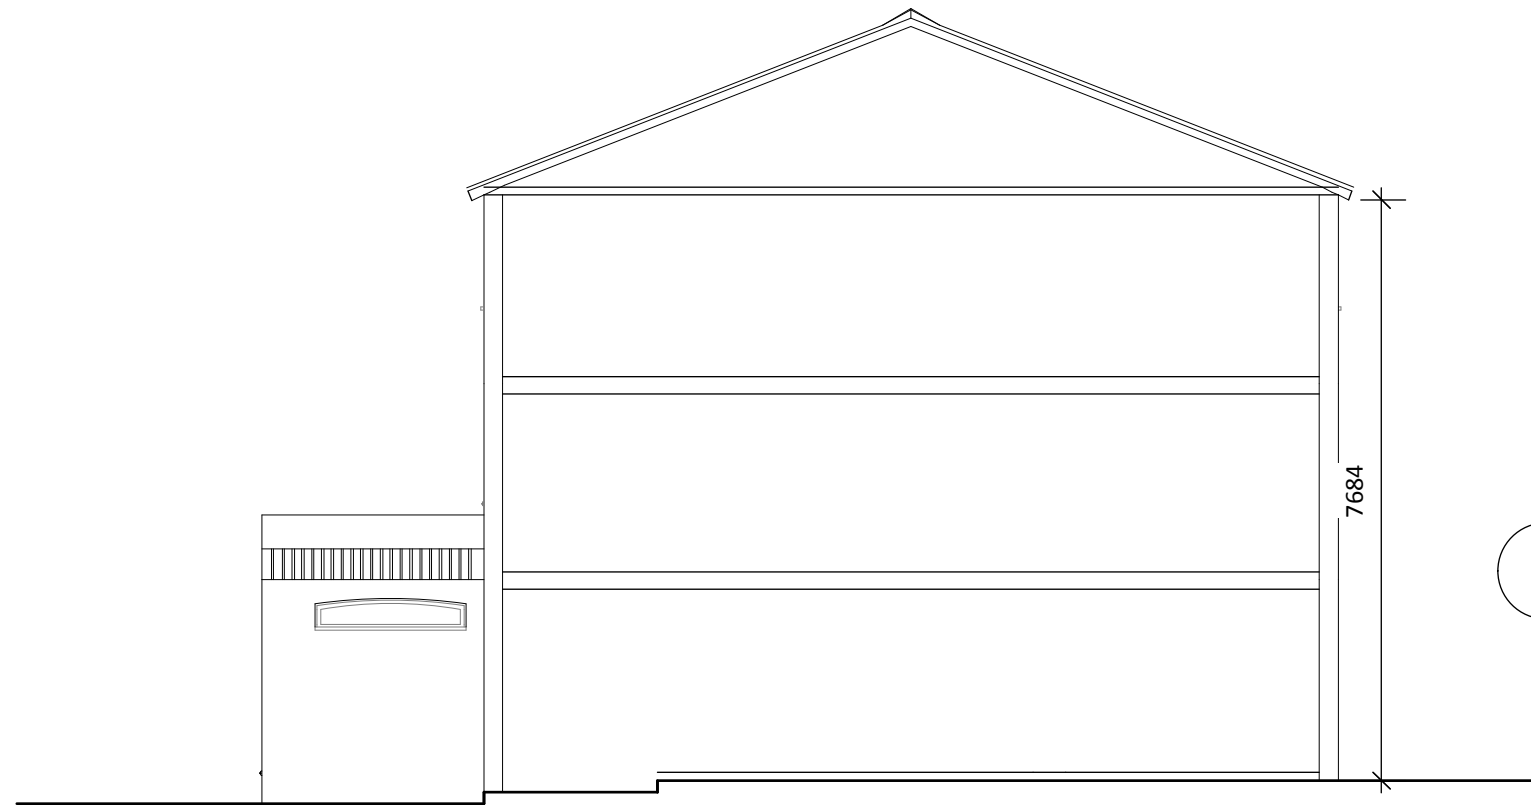

Existing Side Section  
Scale: 1:100

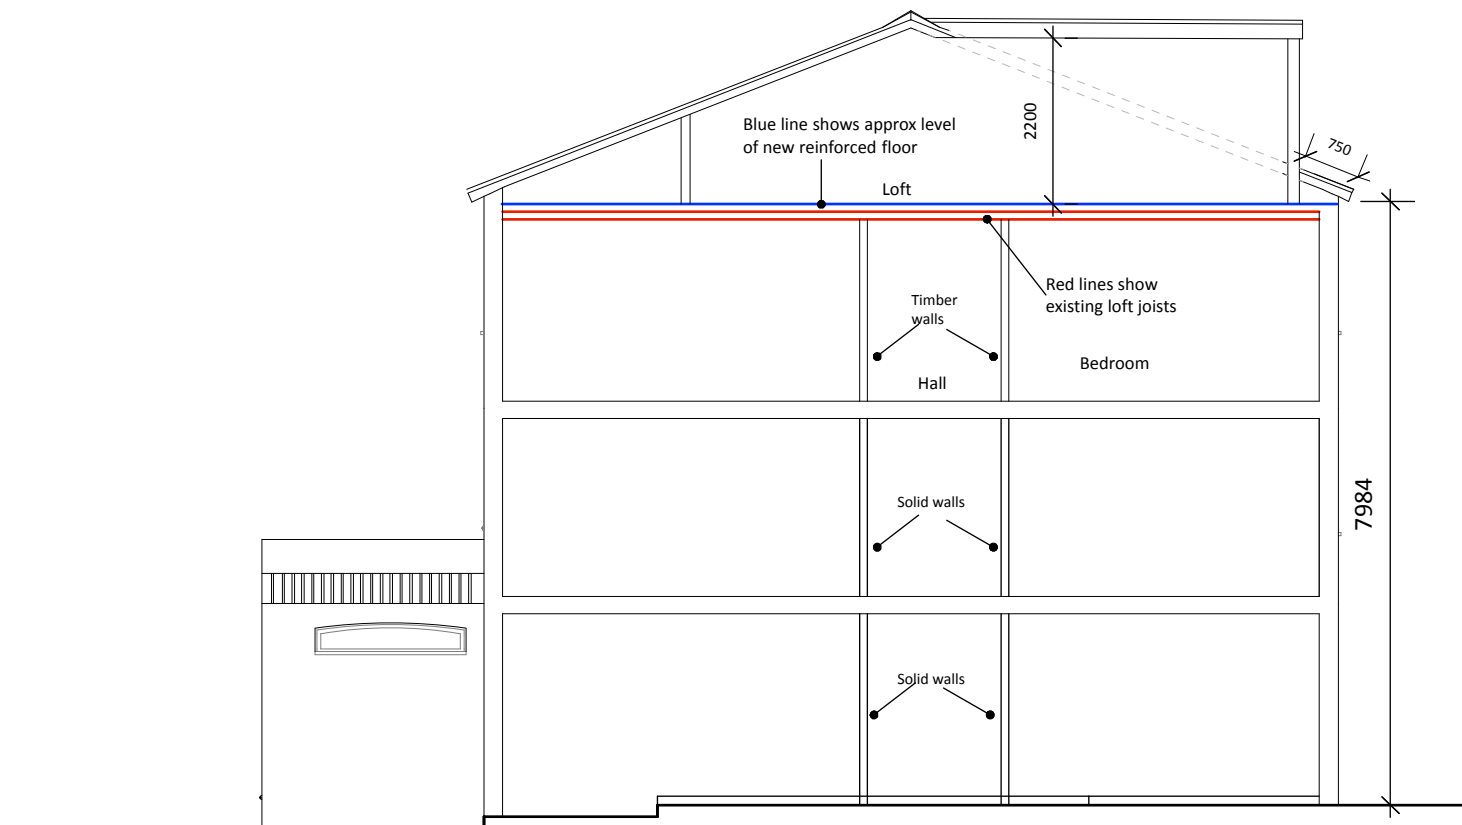


Proposed Side Section  
Scale: 1:100

Show Name		
16 and 18 Mutrix Road		
Reference	Drawn By	Date
PP/MR/004C	RM	26/11/2019
CAD File Name		




Orb Property Planning  
07766 732787  
info@orbplanning.co.uk  
www.orbplanning.co.uk


This drawing is the property of Orb Property Planning Ltd and may not be reproduced, loaned or copied, in part or in full, without the prior written consent of Orb Property Planning Ltd. This drawing is not for construction purposes, unless otherwise stated. The Contractor is responsible for checking all dimensions before any work starts or any materials are ordered. Any discrepancies must be brought to the attention of Orb Property Planning Ltd immediately.

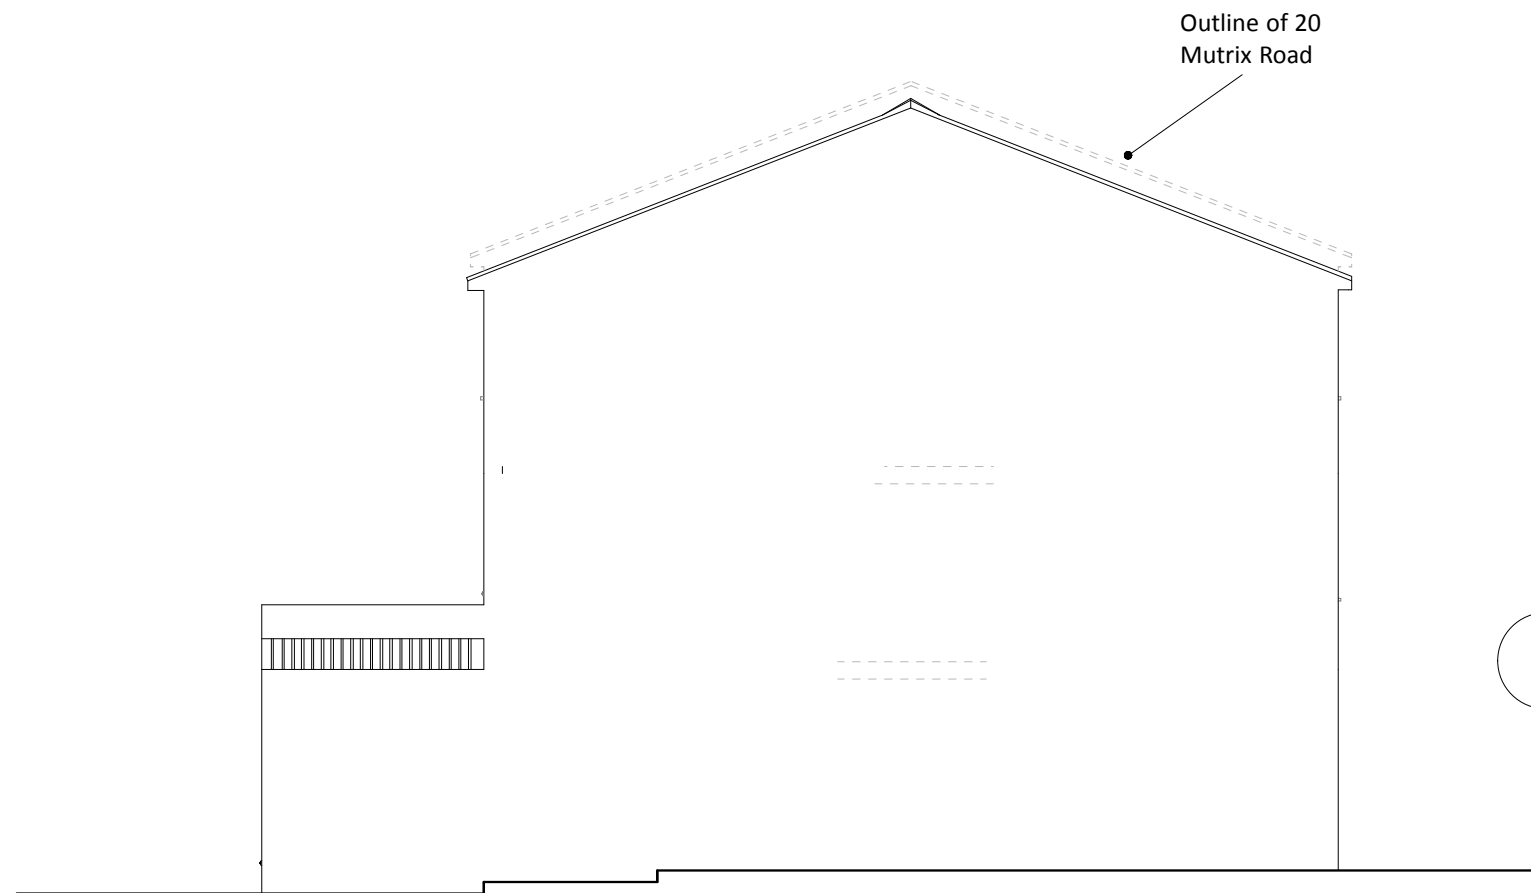

Existing Side Elevation  
Scale: 1:100

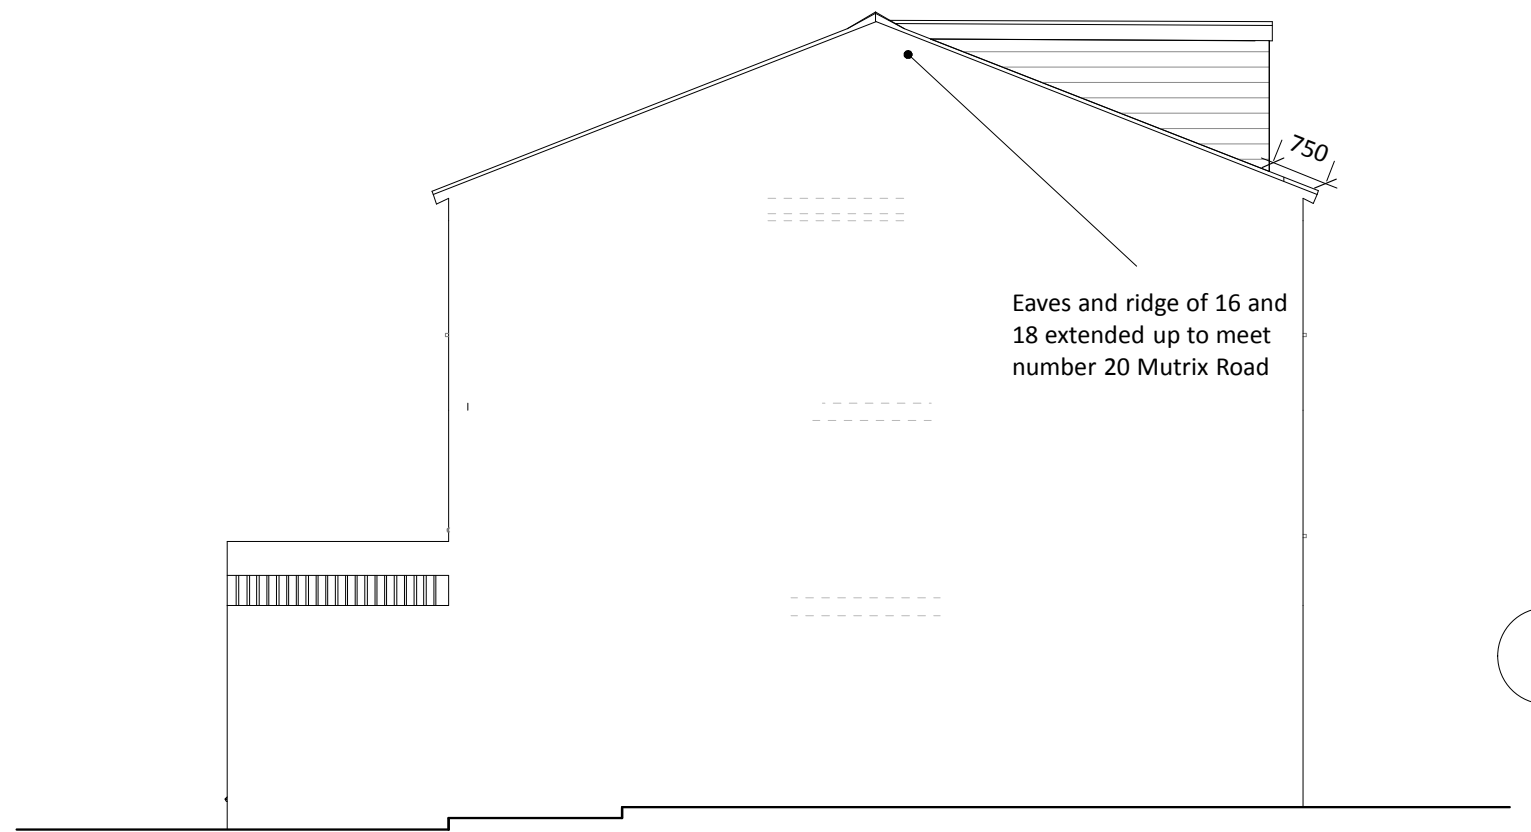

Proposed Side Elevation  
Scale: 1:100

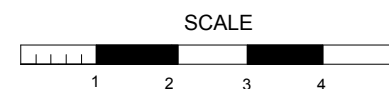


Show Name <b>16 and 18 Mutrix Road</b>		
Reference <b>PP/MR/009A</b>	Drawn By <b>RM</b>	Date <b>04/11/2019</b>
CAD File Name		




Orb Property Planning  
07766 732787  
info@orbplanning.co.uk  
www.orbplanning.co.uk


This drawing is the property of Orb Property Planning Ltd and may not be reproduced, loaned or copied, in part or in full, without the prior written consent of Orb Property Planning Ltd. This drawing is not for construction purposes, unless otherwise stated. The Contractor is responsible for checking all dimensions before any work starts or any materials are ordered. Any discrepancies must be brought to the attention of Orb Property Planning Ltd immediately.

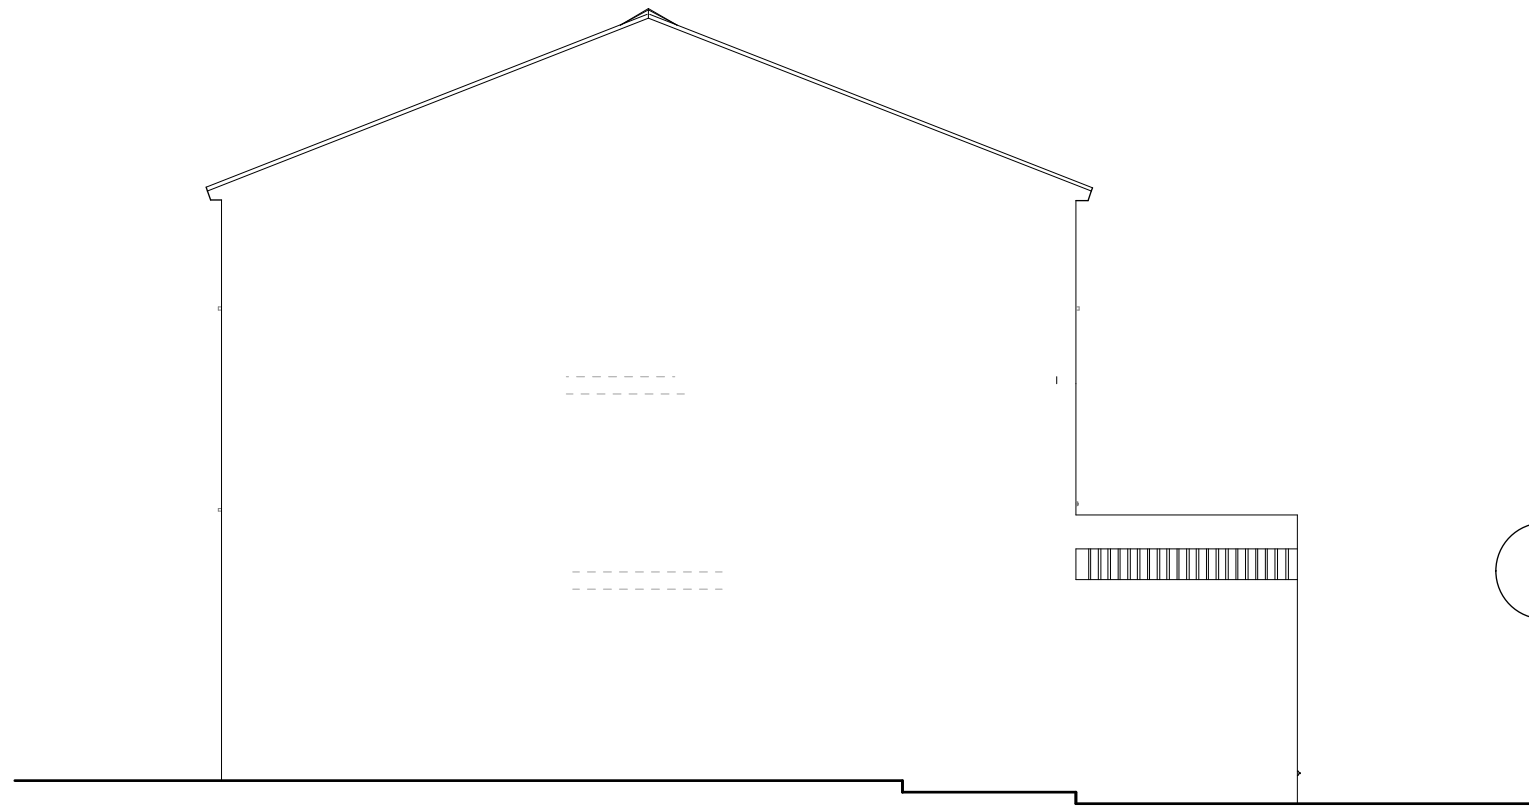

Existing Side Elevation  
Scale: 1:100

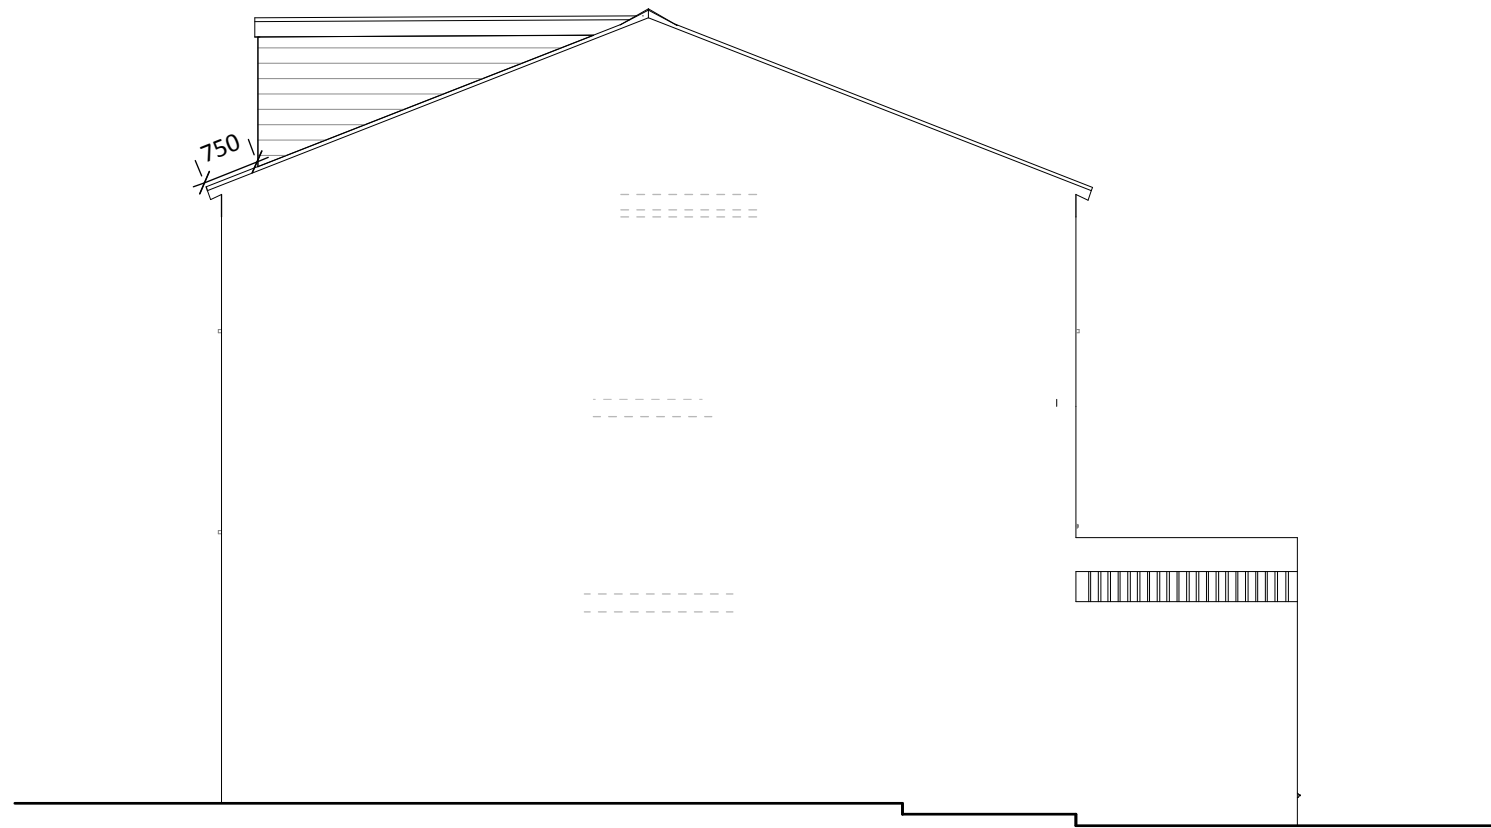

Proposed Side Elevation  
Scale: 1:100

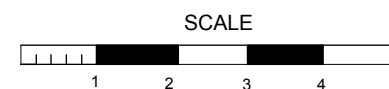

Show Name <b>16 and 18 Mutrix Road</b>		
Reference <b>PP/MR/008A</b>	Drawn By <b>RM</b>	Date <b>20/11/2019</b>
CAD File Name		



Orb Property Planning  
07766 732787  
info@orbplanning.co.uk  
www.orbplanning.co.uk