



THIS DRAWING IS COPYRIGHT. ALL RIGHTS RESERVED.
DO NOT SCALE FROM THIS DRAWING. WORK FROM FIGURED DIMENSIONS
ONLY. ALL DIMENSIONS ARE IN mm, UNLESS OTHERWISE STATED.

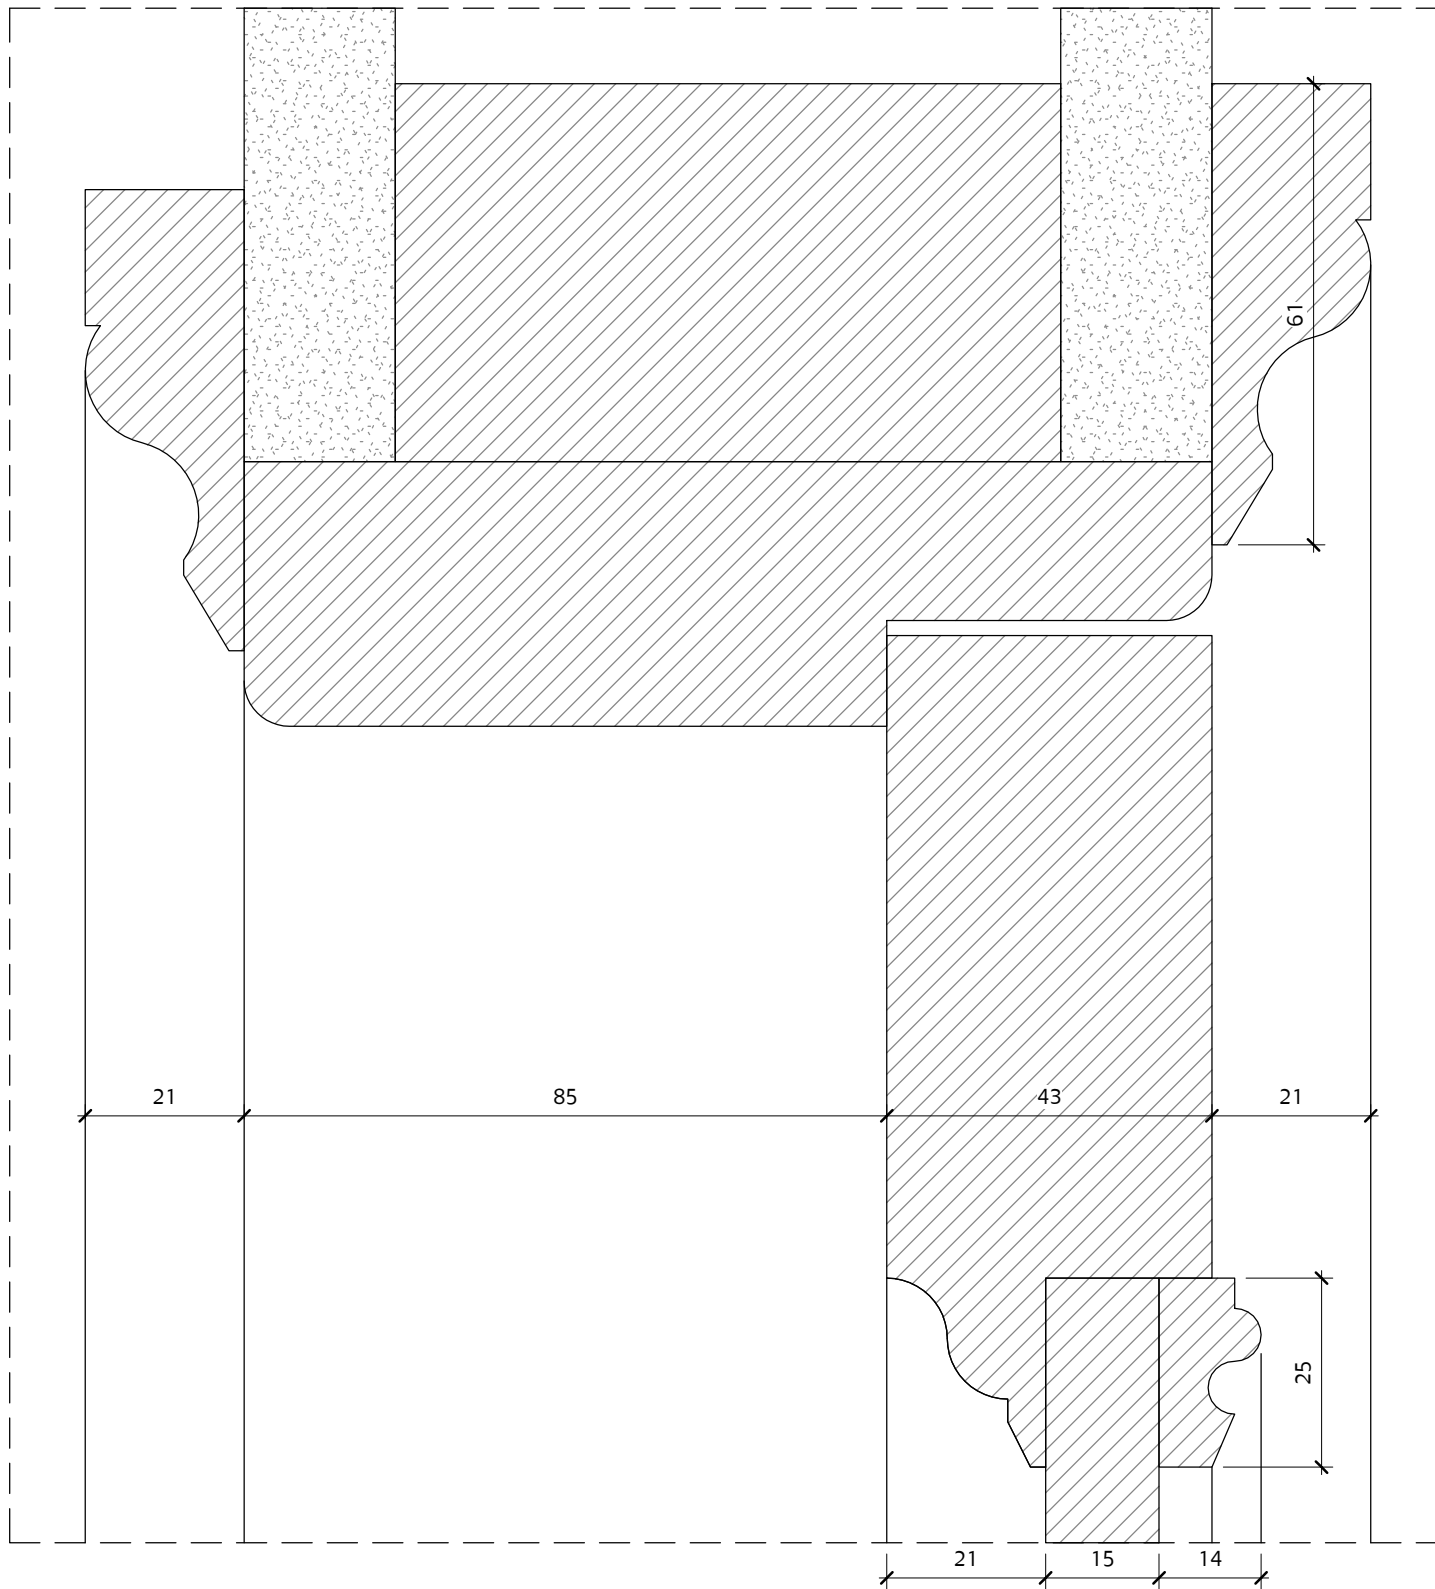

01 Detail 01
1:1

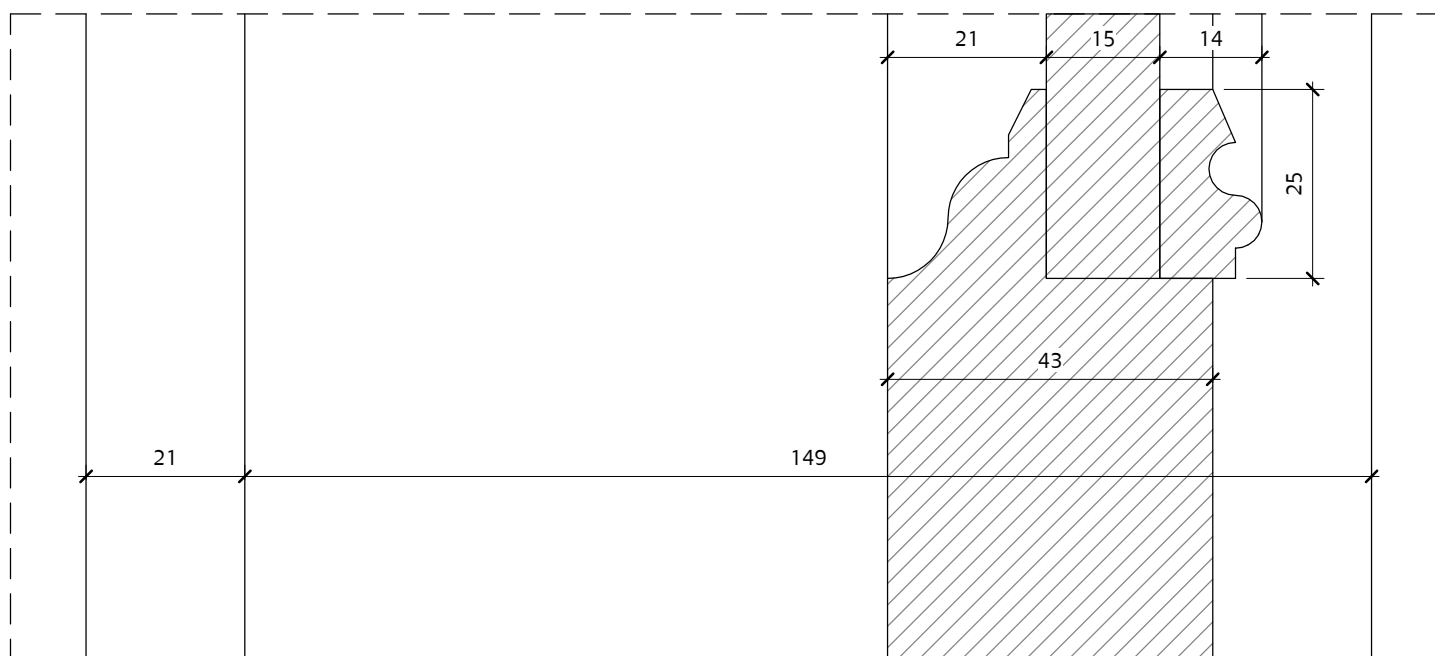

02 Detail 02
1:1

A 20.11.2019 Planning Condition Revision

REV	DATE	DESCRIPTION	DRW	CHK
A	20.11.2019	Planning Condition Revision		

MOXON

LONDON
Great Western Studios, 65 Alfred Road, London W2 5EU
t 0207 034 0088 | f 0207 034 0099

SCOTLAND
Ardoch, Crathie, Aberdeenshire AB35 5UN
t 01339 742047 | f 0207 034 0099

mail@moxonarchitects.com | www.moxonarchitects.com

Project	9 St-Martins Almshouses		
Drawing Title	Internal Door Details		
Status	Planning		
Drawn by	AH	Checked by	TJM
Project No.	599	Scale	1:1
Drawn by	Date		12.06.2019
Project No.	599	Scale	1:1
Size	A3 (420x297mm)		
Drawing No.	599_255		Rev. A