



1.0 2.0 3.0 5.0 10.0 m

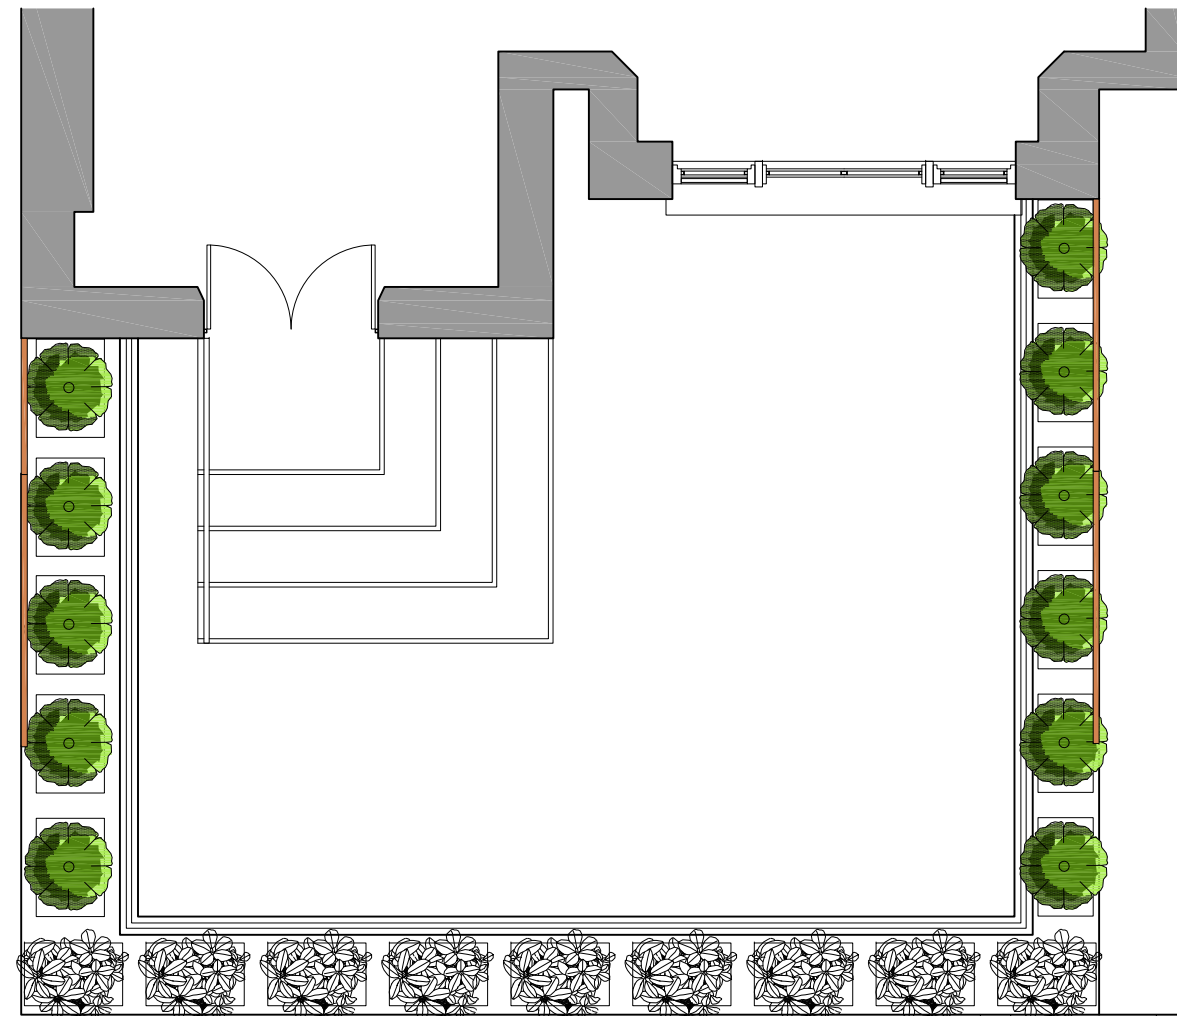

INDEX DESCRIPTION DATE
01 ISSUED FOR INFORMATION 11 11 19

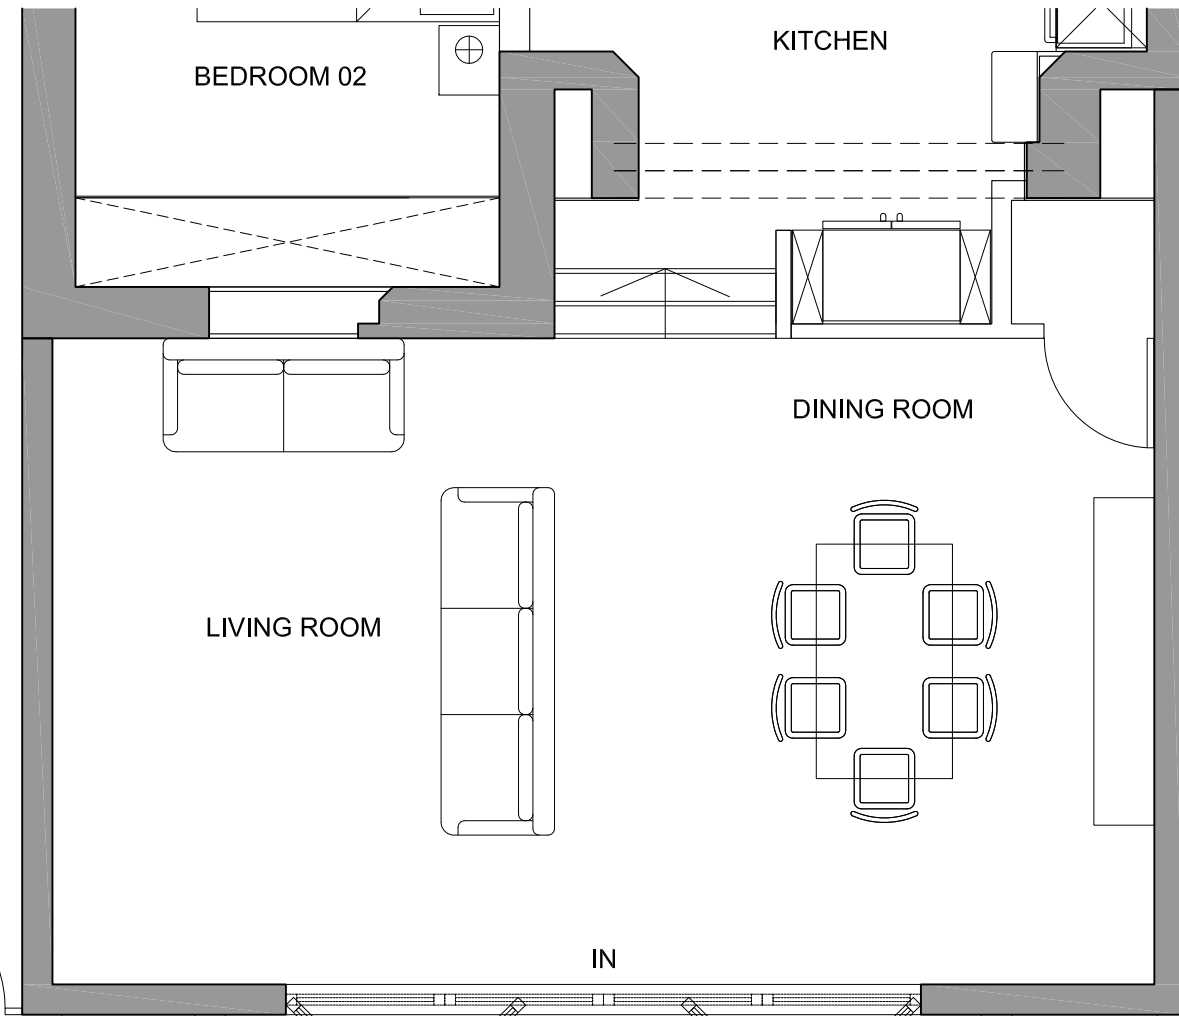

1
21021

1
21020

2
21020

1 LEVEL B01 - EXISTING PLAN
SCALE : 1:50 @ A3

2 LEVEL GR - EXISTING PLAN
SCALE : 1:50 @ A3



Garden Flat
4 Chalcot Gardens
London NW3 4YB

APPLICANT

XXX
xxx
xxx
London
tel: +44 xxx
Mobile: +44 xxx
E-mail: xxx

DEVELOPER

XXX
xxx
xxx
tel: +44 xxx
Mobile: +44 xxx
E-mail: xxx

DESIGN

FIYPA Architectural Design
28A Redcliffe Square
London SW10 9JY, UK
Tel: +44 (0)2073414702
Mobile: +44 (0)7989573322
E-mail: info@fiypa.com

ENGINEERING CONSULTANT

PLANNING

TITLE
4 CHALCOT GARDENS
EXISTING

DATE 11 11 2019 SCALE 1:50 @ A3

DRAWN BY FA CHECKED BY FA

PLAN N° FYP-R-SC-LM-01020 REVISION 01