



INDEX	DESCRIPTION	DATE
01	ISSUED FOR INFORMATION	11 11 19

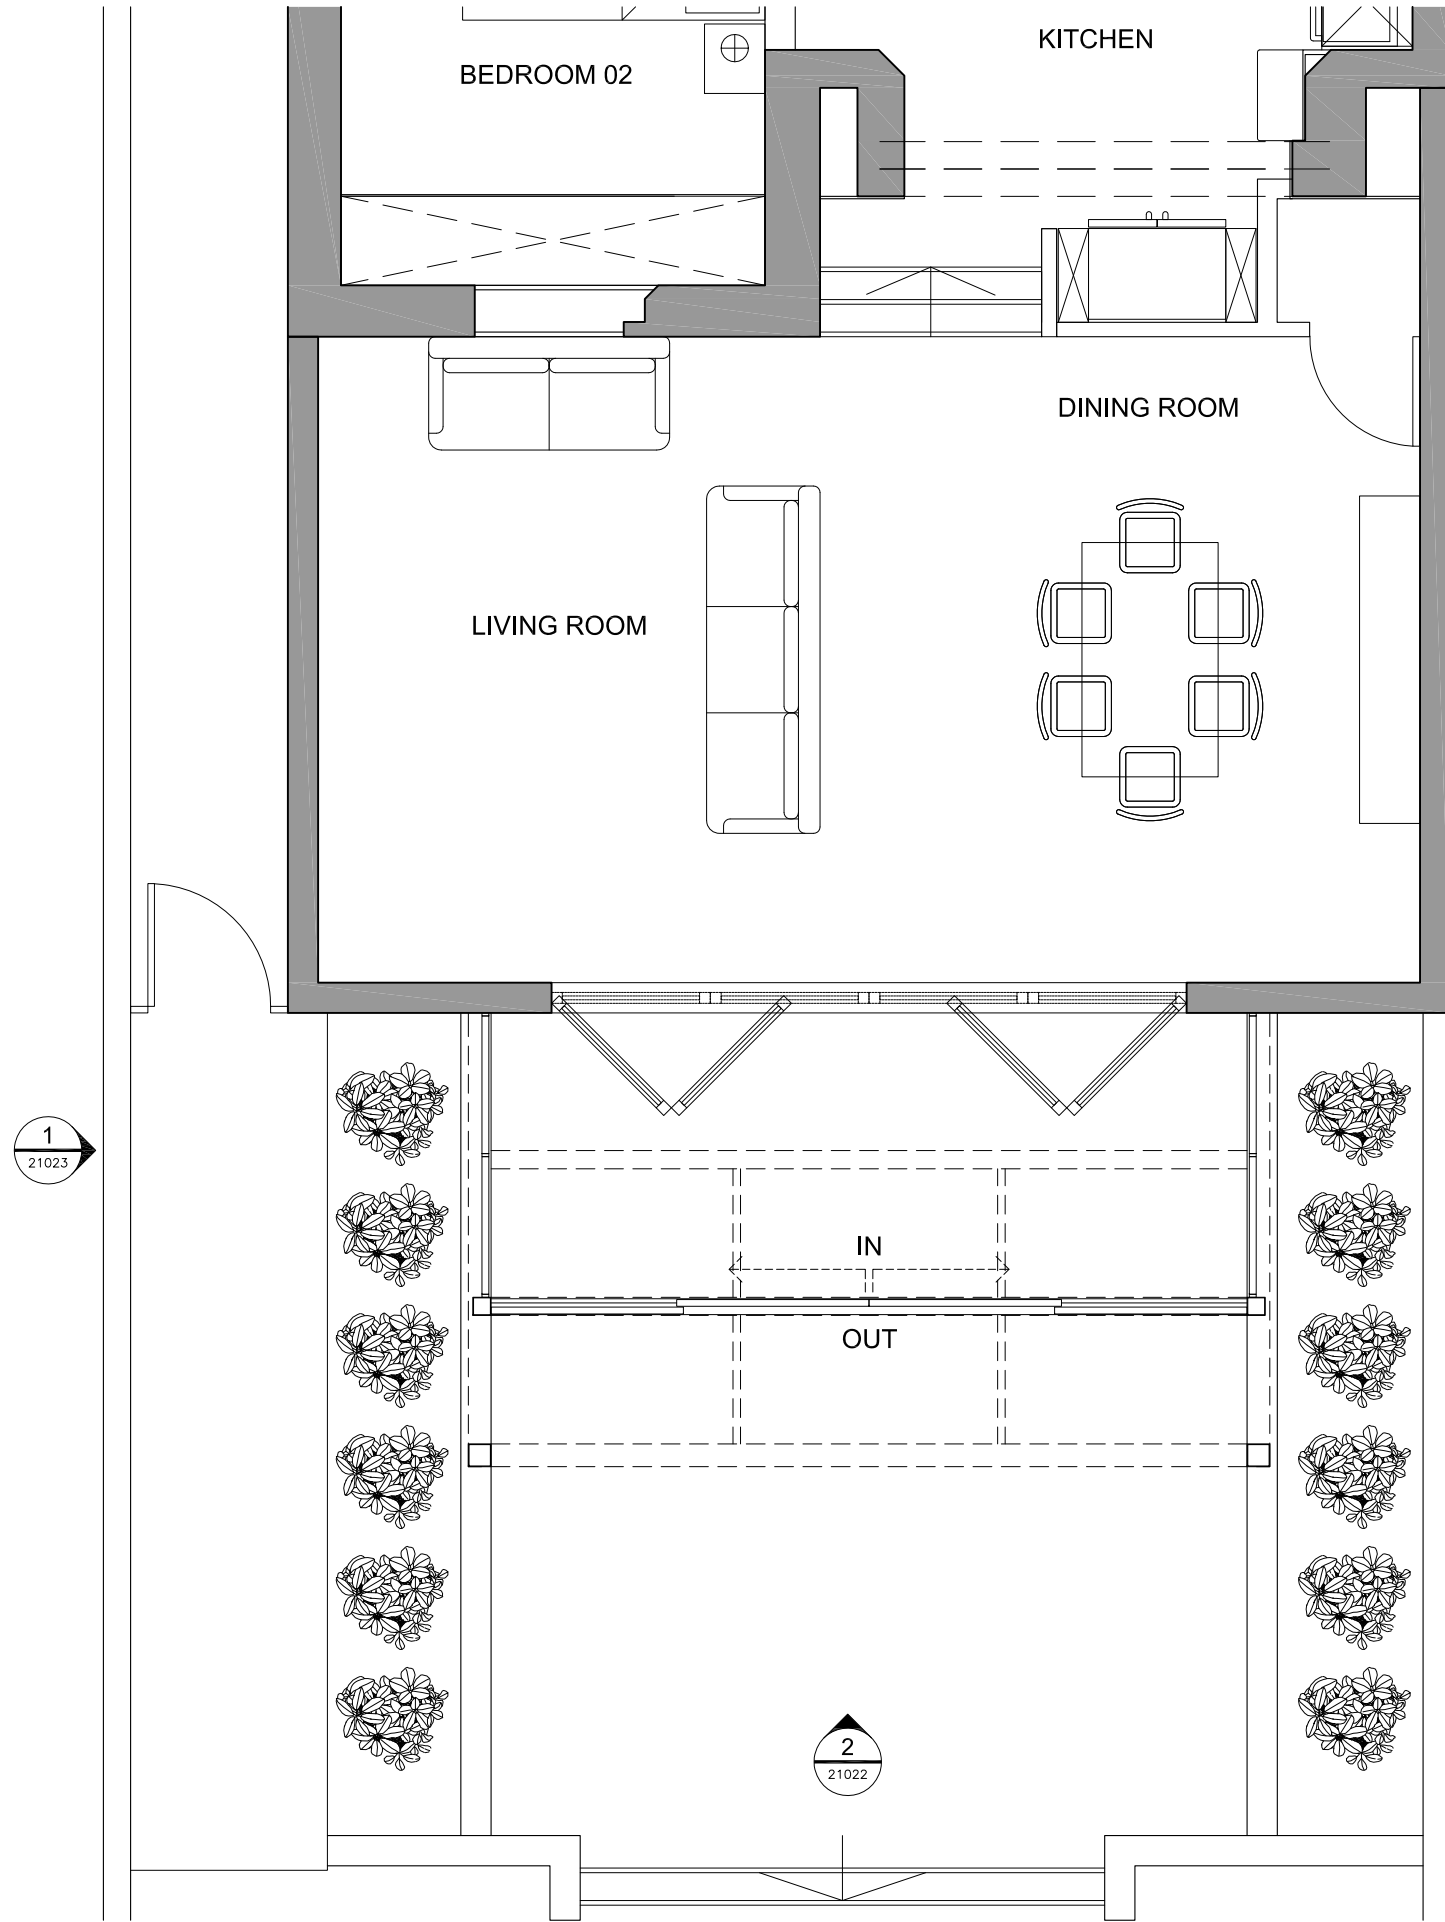

1 LEVEL B01 - PROPOSED PLAN
SCALE : 1:50 @ A3

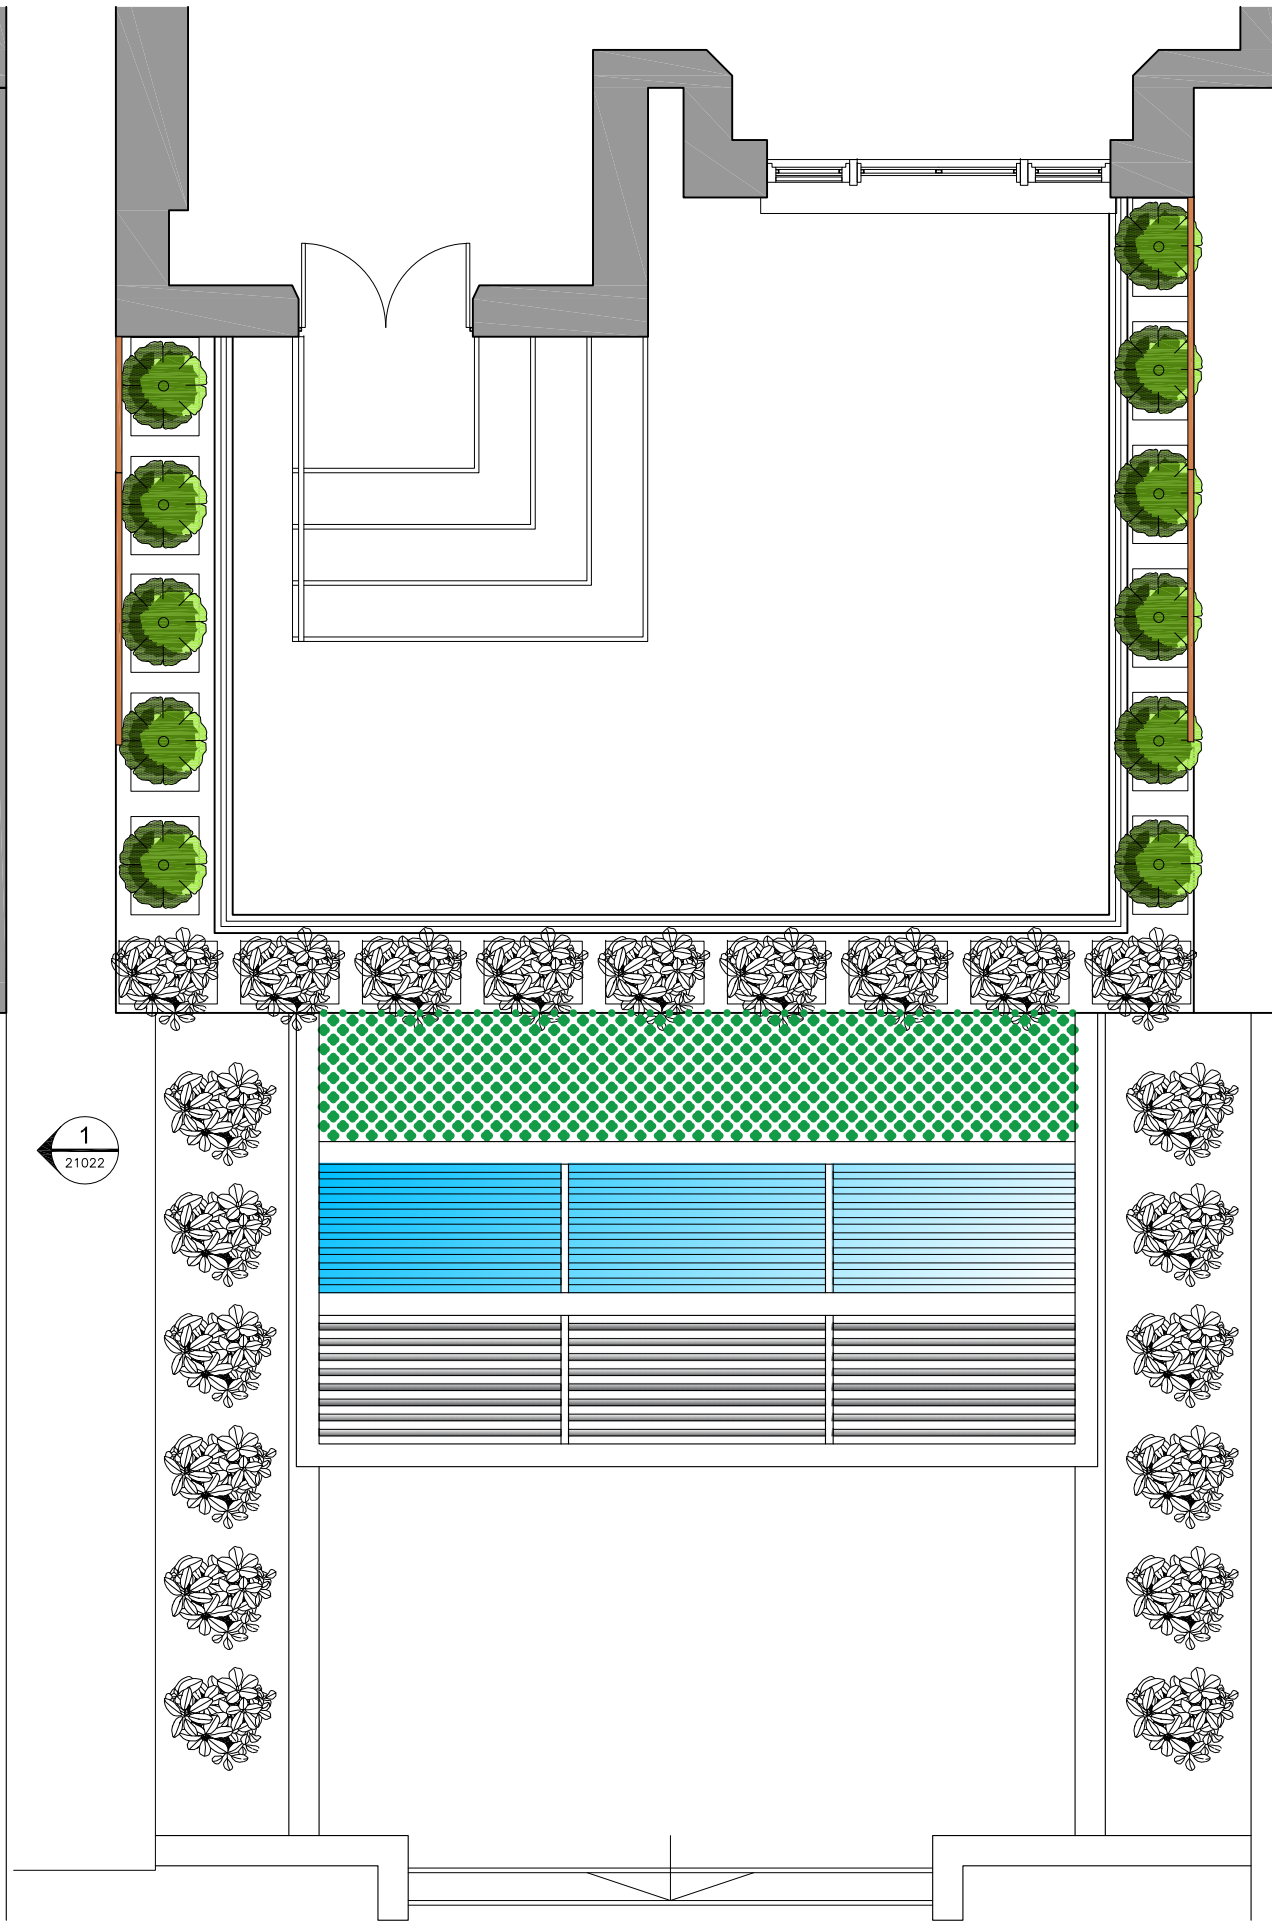

2 LEVEL GR - PROPOSED PLAN
SCALE : 1:50 @ A3



Garden Flat
4 Chalcot Gardens
London NW3 4YB

APPLICANT
xxx xxx London tel: +44 xxx Mobile: +44 xxx E-mail: xxx
DEVELOPER
xxx xxx tel: +44 xxx Mobile: +44 xxx E-mail: xxx
DESIGN
FIYPA Architectural Design 28A Redcliffe Square London SW10 9JY, UK Tel: +44 (0)2073414702 Mobile: +44 (0)7989573322 E-mail: info@fiypa.com

ENGINEERING CONSULTANT

PLANNING

TITLE	4 CHALCOT GARDENS PROPOSED
DATE	11 11 2019
SCALE	1:50 @ A3
DRAWN BY	FA
CHECKED BY	FA
PLAN N°	FYP-R-SC-LM-01021
REVISION	01