

Notes


These drawings are strictly copyright and are not to be used, printed or copied in any form unless expressly permitted by ASB Architects. Any scale indicated on the drawing is only correct provided the drawing is printed at the original "Sheet Size" field. This is typically A1 or A3, printed without reduction, @ 100%

This drawing may include information shown in colour as indicated by the "Printing" field. If the drawing is received incorrectly please refer to the sender or Architects.


Do not scale from these drawings. Refer to figured dimensions only and, where these are missing or cannot be inferred from the given dimensions, refer to the Architect for instruction.

Inform the Architect as soon as possible of any discrepancies found on site.


This drawing is to be read in conjunction with the structural engineers' drawings, all other layout and detail drawings together with the Schedule of Works and Specification.

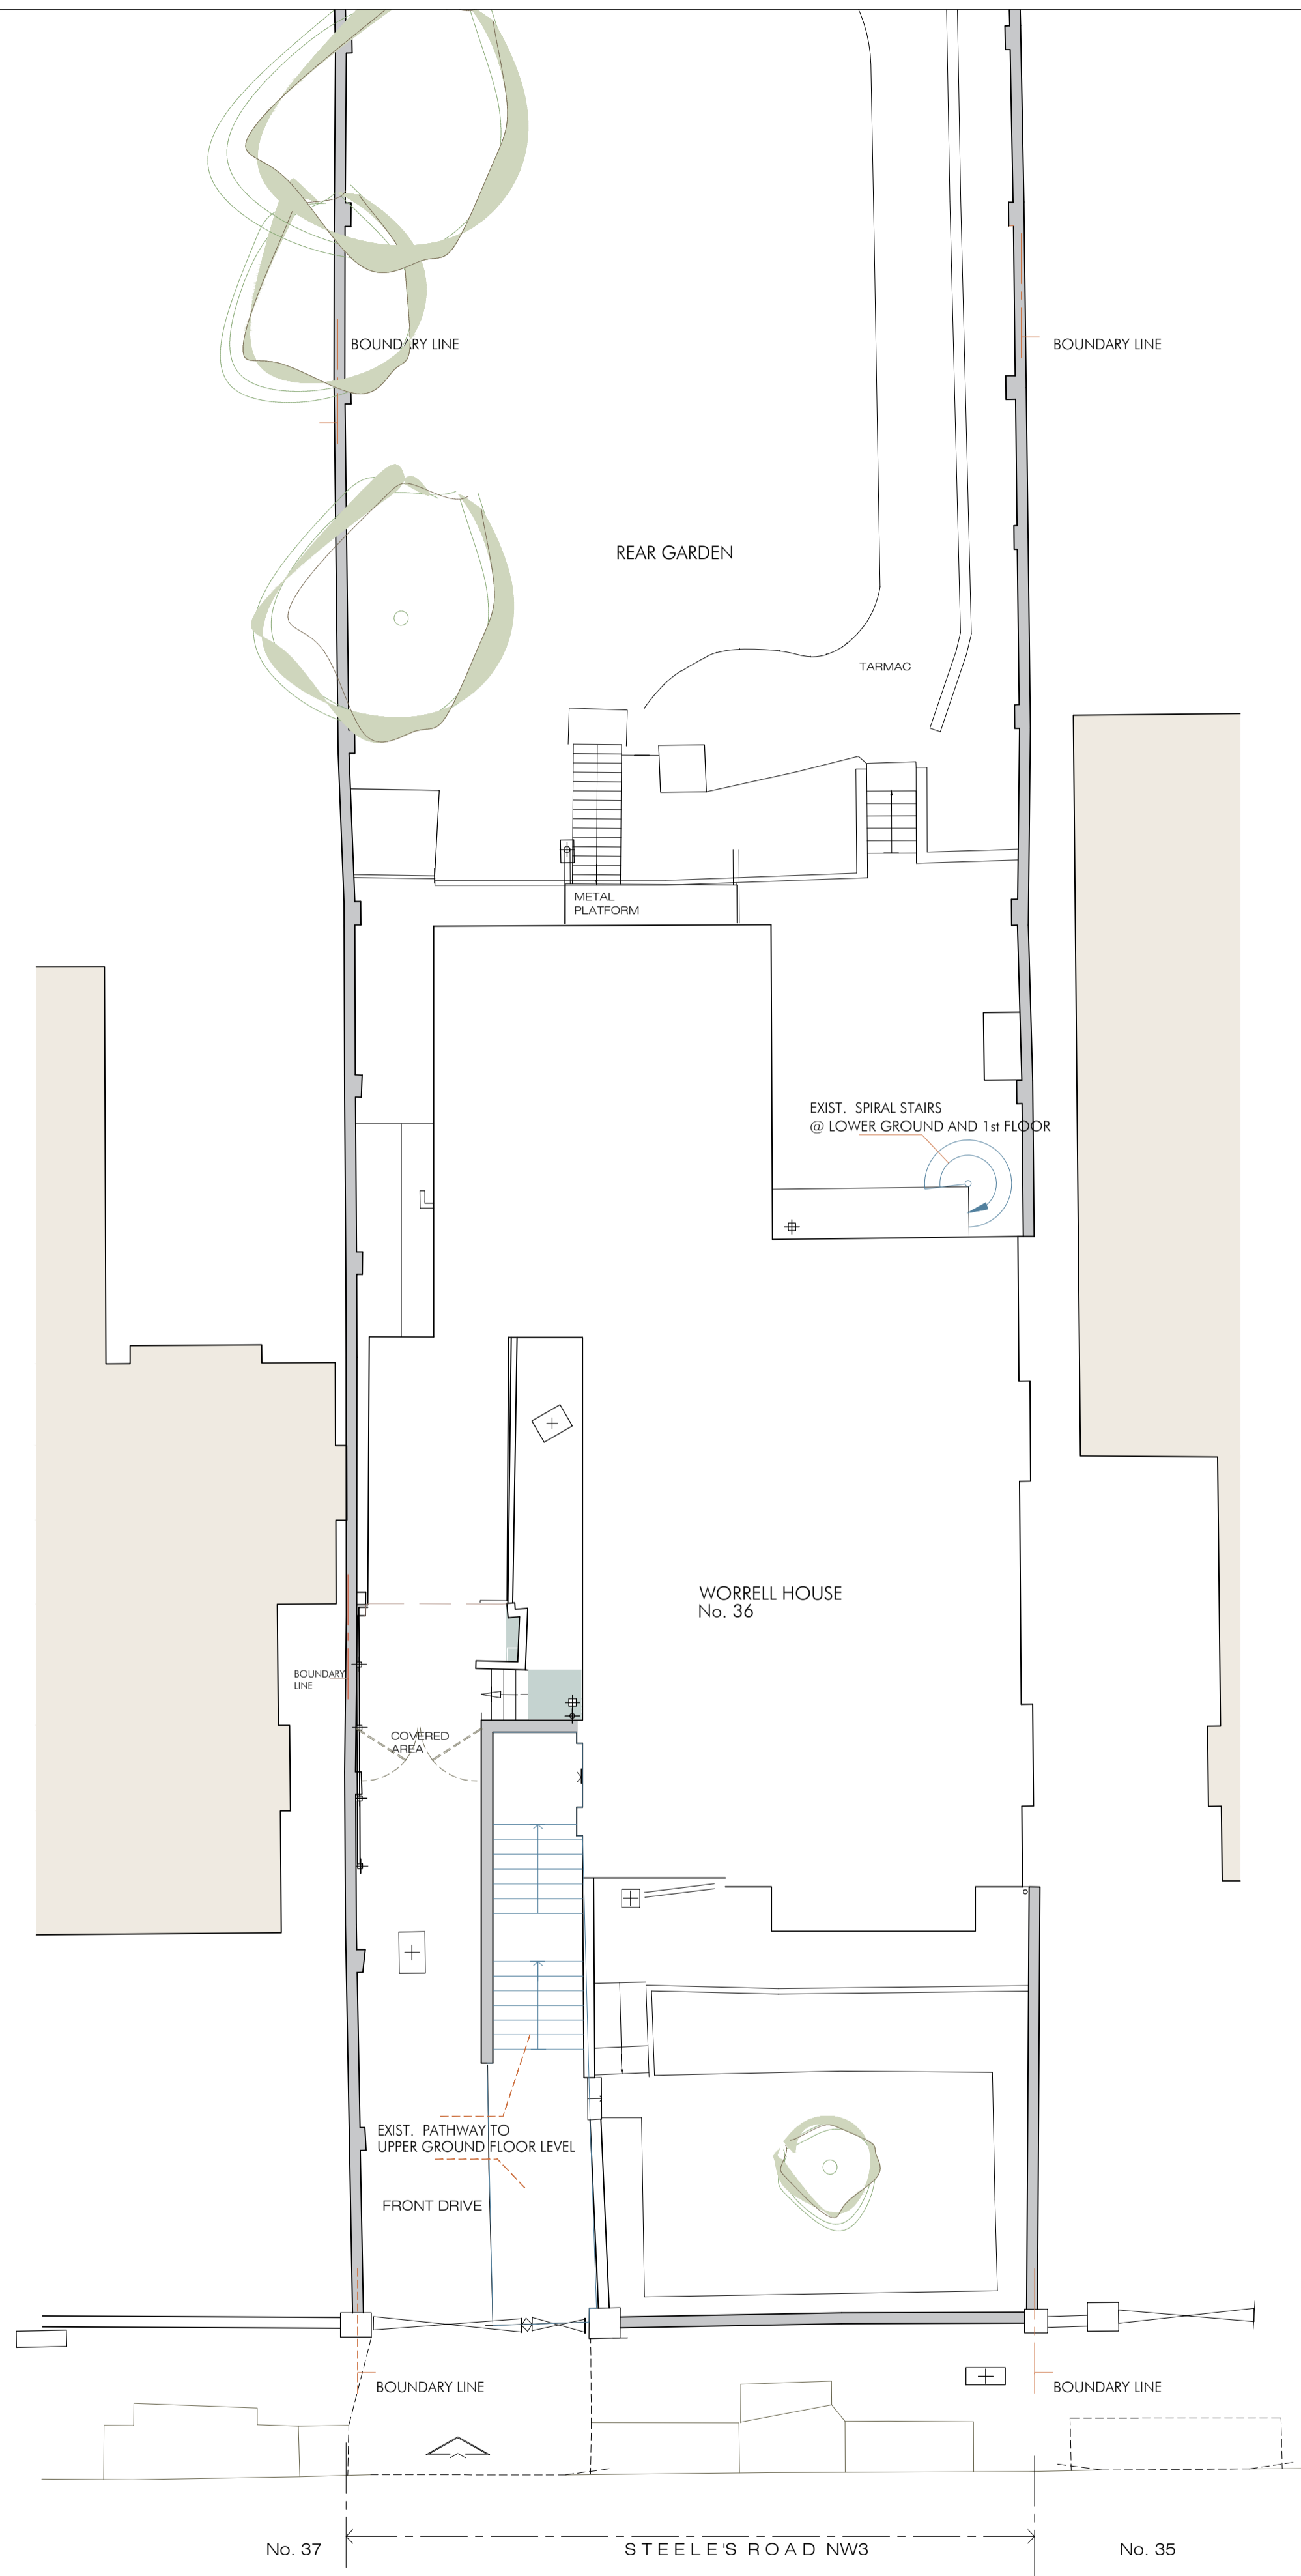

UPPER GROUND FLOOR
EXISTING UPPER GROUND FLOOR

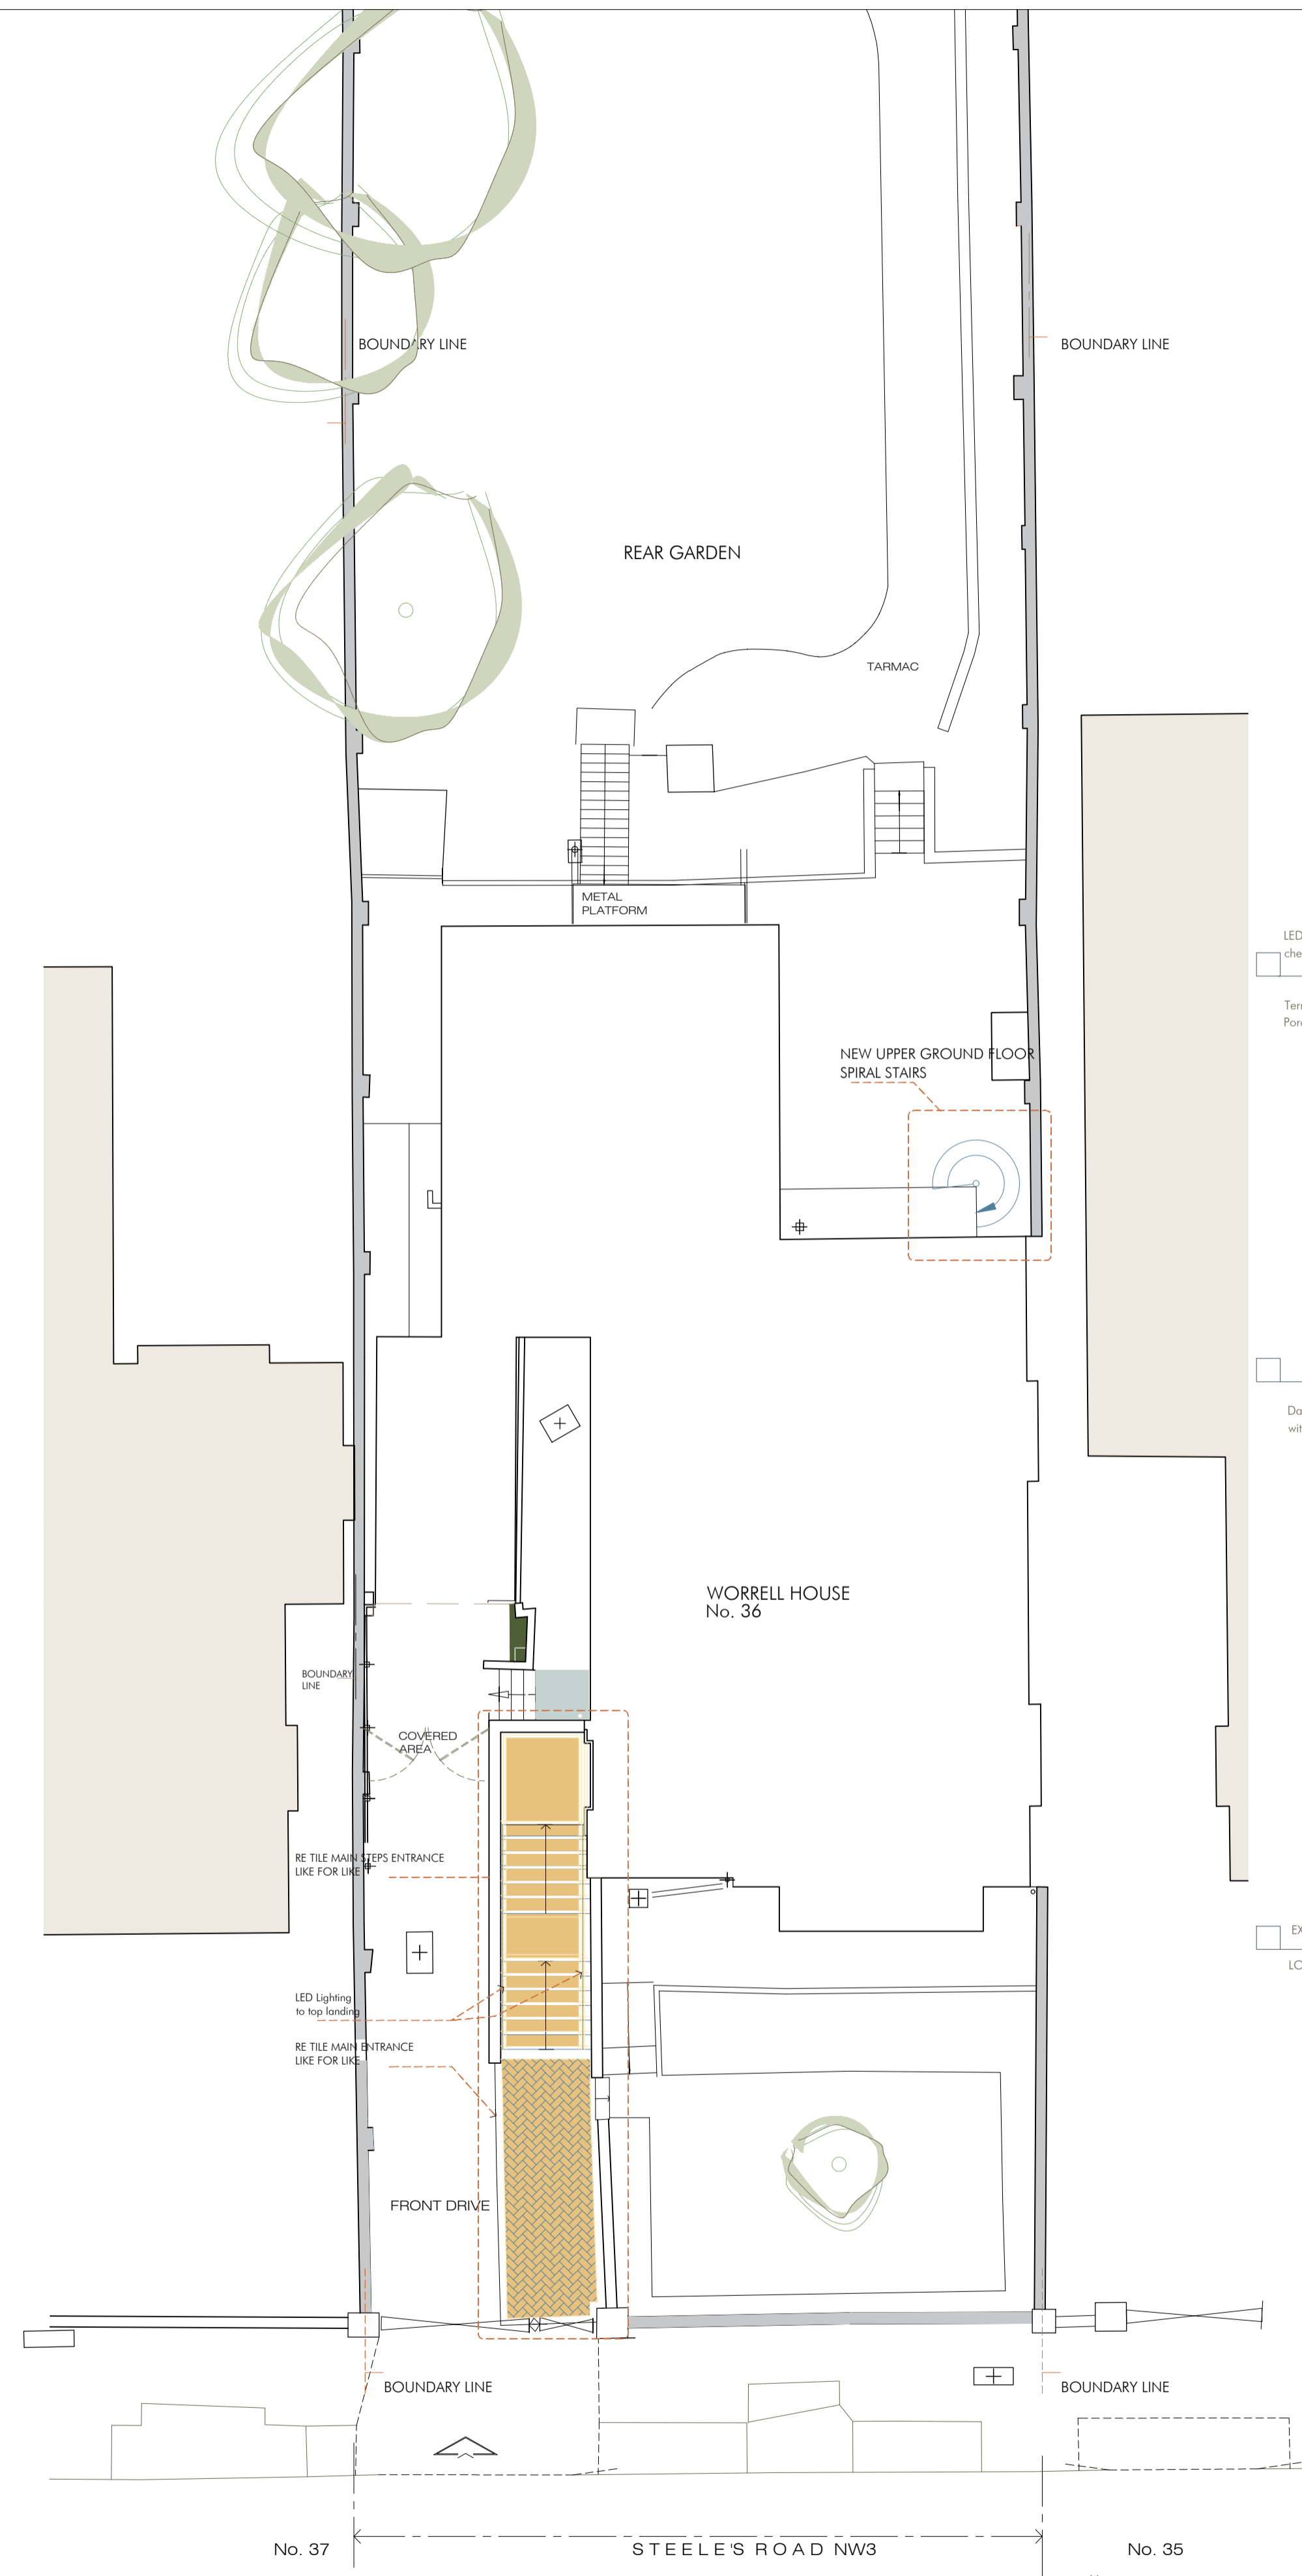

UPPER GROUND FLOOR
PROPOSED UPPER GROUND FLOOR

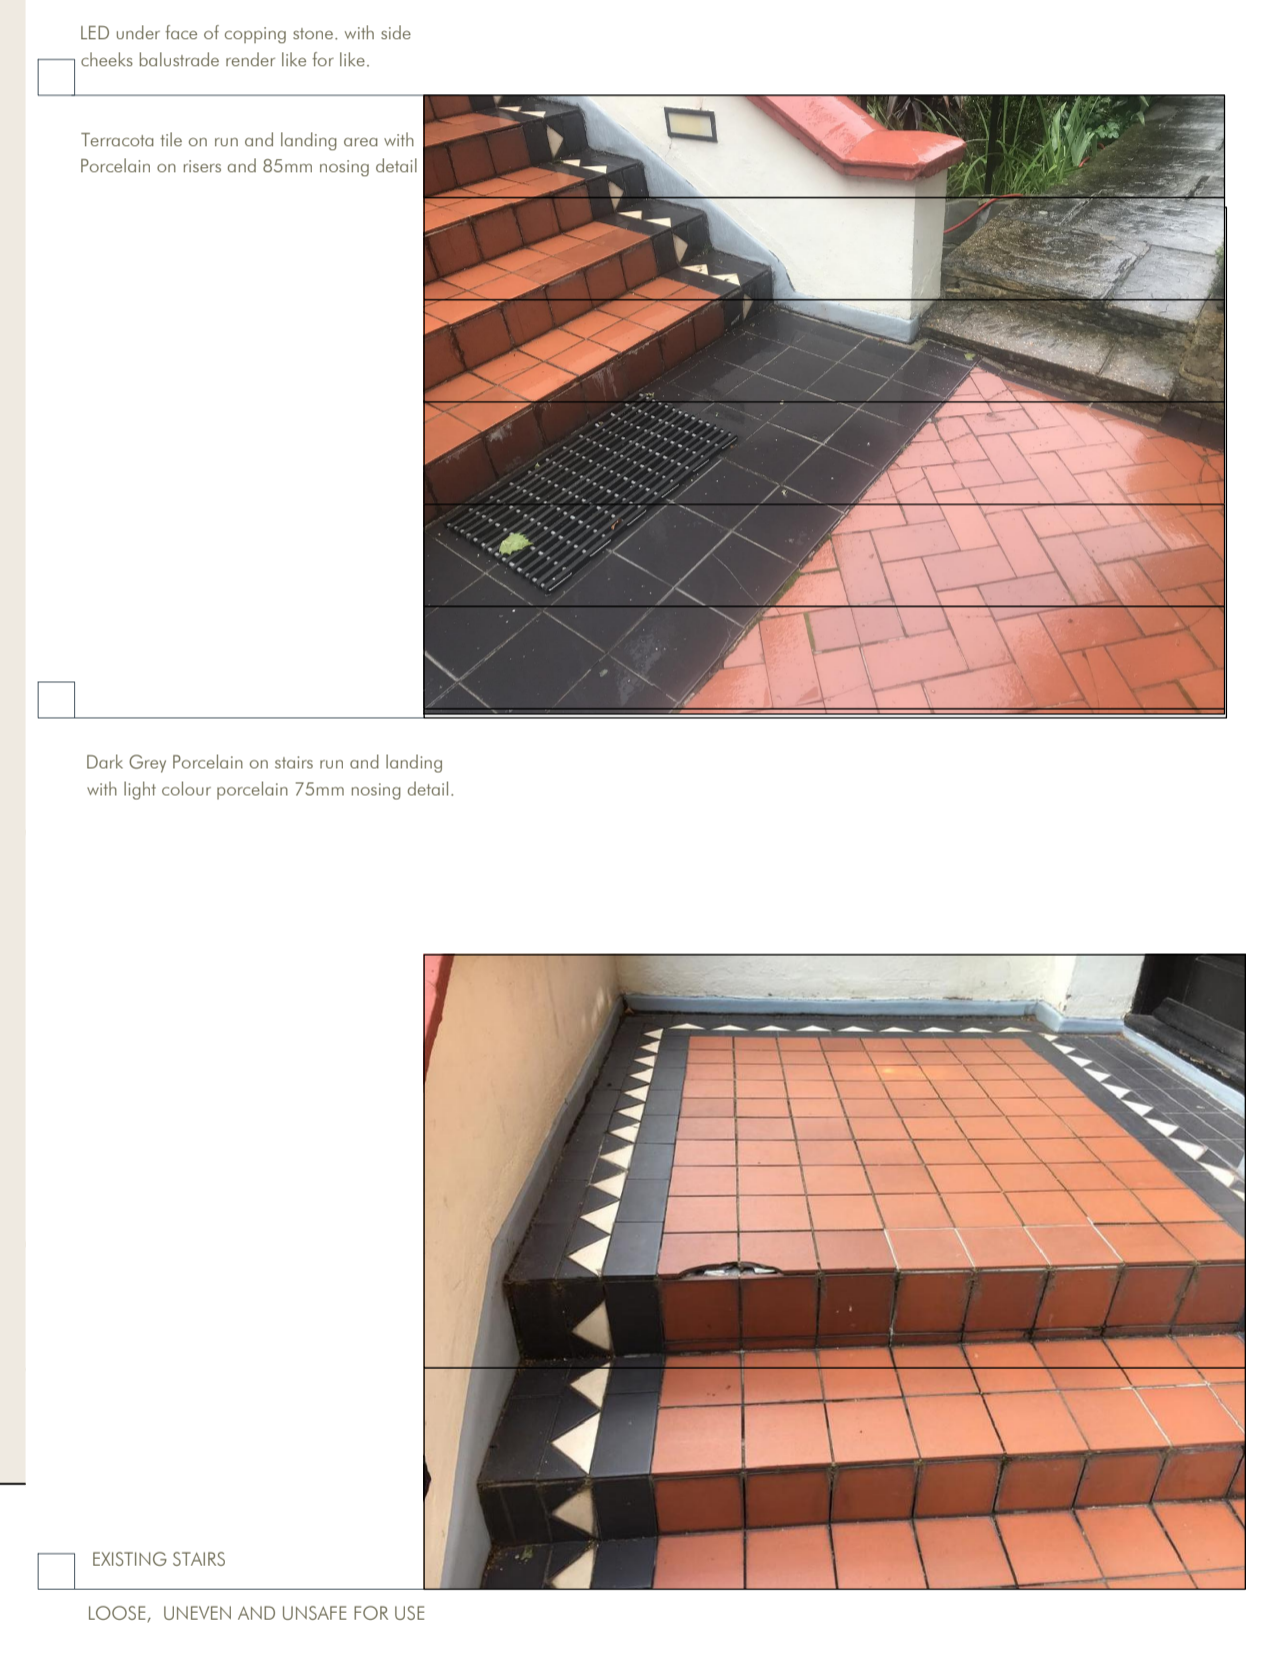

REVISION	
A	2nd AUGUST 2019 DRAWING AMENDED
B	8 AUGUST 2019 DRAWING AMENDED
C	28th NOVEMBER 2019 DRAWING AMENDED

PLANNING APPLICATIONS SET
Date: 28th NOVEMBER 2019

Rev.	Date	Notes

ASB ARCHITECTS	
215 West End Lane West Hampstead London NW3 7JX T: 020 7431 5221 F: 020 7431 5114 E: amos@asbarchitects.com	
Project	THE WORRELL HOUSE 36 STEELE'S ROAD LONDON NW3 4RG
Drawing	EXISTING AND PROPOSED UPPER GROUND FLOOR
Dwg status	Date © JULY 2019
Project Ref	4871 A1 Printing
SCALE	1:100 Sheet size A1
Dwg No	Rev.
42	C