


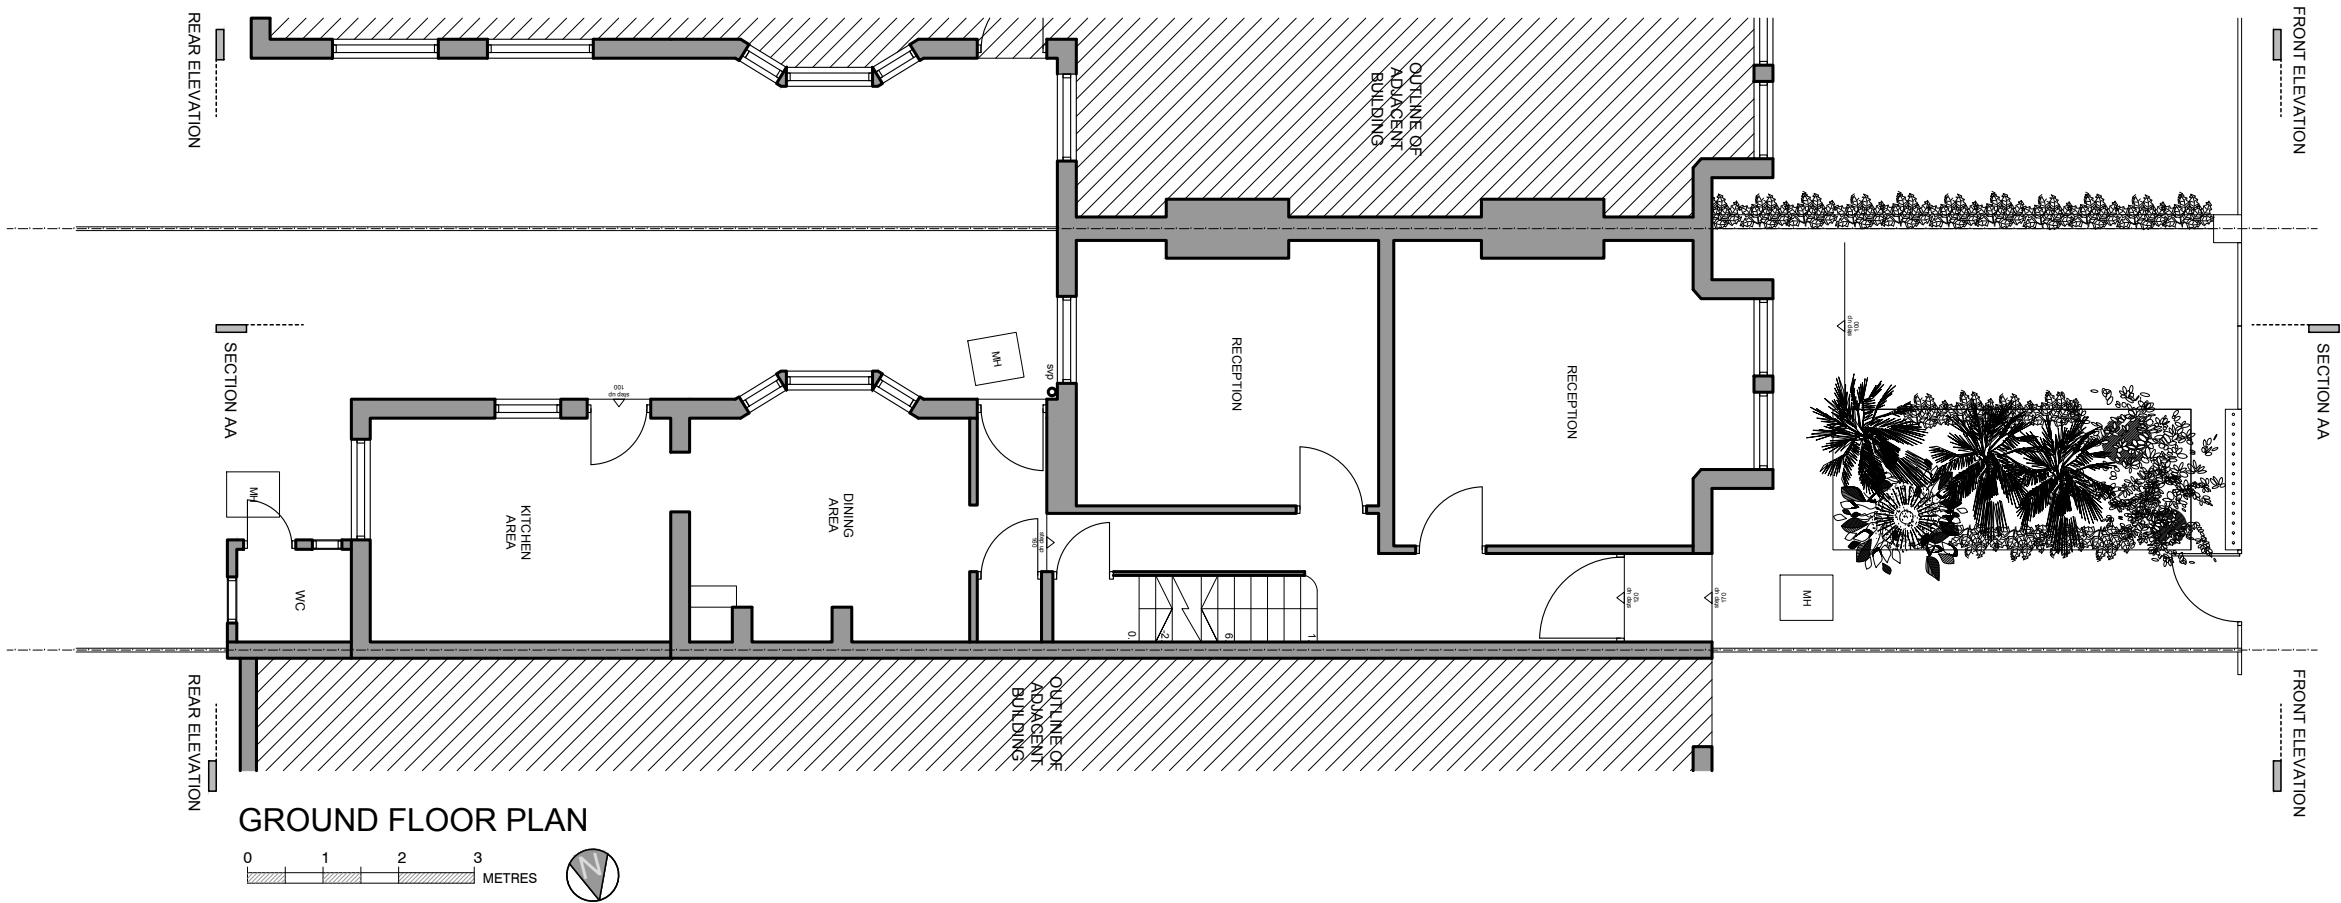

General Notes

No.	Revision/Issue	Date
-----	----------------	------

Firm Name and Address


GOAStudio | London
residential architecture
Hoxton Mix | 86-90 Paul Street | EC2A 4NE | London

Project Name and Address

Front garden landscaping alterations, replacement windows and front door to a single family dwelling

73 Goldhurst Terrace, NW6 3HA, London

Project 1917F Finchley Road	Sheet EXISTING
Date November 2019	GROUND FLOOR PLAN
Scale 1:100 @ A3	1917F 01

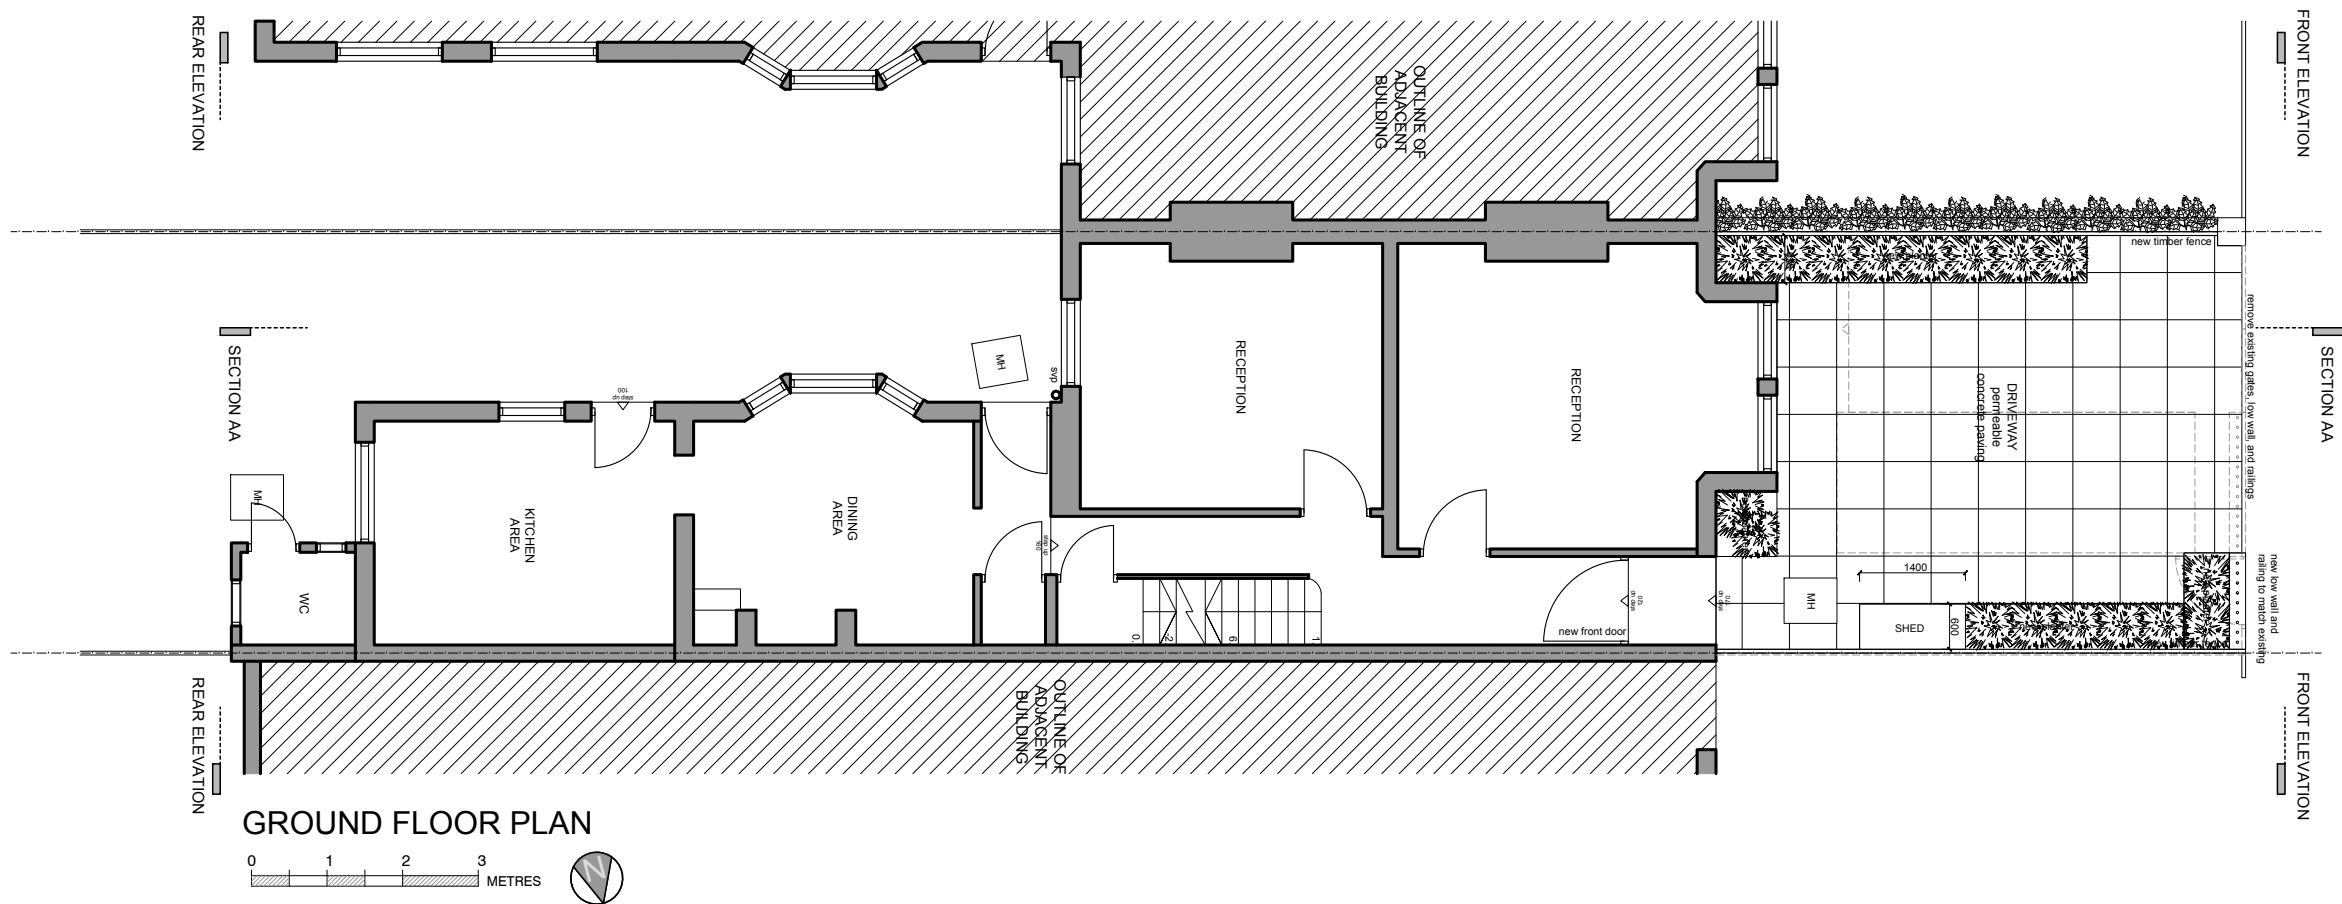

GROUND FLOOR PLAN

General Notes

No.	Revision/Issue	Date

Firm Name and Address


GOAStudio | London
residential architecture
Hoxton Mix | 86-90 Paul Street | EC2A 4NE | London

Project Name and Address


Front garden landscaping alterations, replacement windows and front door to a single family dwelling

73 Goldhurst Terrace, NW6 3HA, London

Project 1917F Finchley Road	Sheet PROPOSAL
Date November 2019	GROUND FLOOR PLAN
Scale 1:100 @ A3	1917F 31

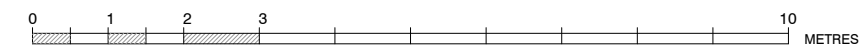

General Notes		
No.	Revision/Issue	Date
Firm Name and Address		
GOAStudio London residential architecture Hoxton Mix 86-90 Paul Street EC2A 4NE London		
Project Name and Address		
Front garden landscaping alterations, replacement windows and front door to a single family dwelling 73 Goldhurst Terrace, NW6 3HA, London		
Project	Sheet	
1917F Finchley Road	EXISTING	
Date	REAR ELEVATION FRONT ELEVATION	
November 2019		
Scale	1917F	
1:100 @ A3	02	

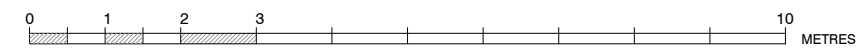

General Notes

No.	Revision/Issue	Date

Firm Name and Address

GOAStudio | London

residential architecture

Hoxton Mix | 86-90 Paul Street | EC2A 4NE | London

Project Name and Address


Front garden landscaping alterations, replacement windows and front door to a single family dwelling

73 Goldhurst Terrace, NW6 3HA, London

Project 1917F Finchley Road	Sheet PROPOSAL
Date November 2019	REAR ELEVATION FRONT ELEVATION
Scale 1:100 @ A3	1917F 32



SECTION AA

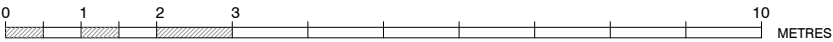

General Notes

No.	Revision/Issue	Date

Firm Name and Address

GOAStudio | London
residential architecture
Hoxton Mix | 86-90 Paul Street | EC2A 4NE | London

Project Name and Address


Front garden landscaping alterations, replacement windows and front door to a single family dwelling

73 Goldhurst Terrace, NW6 3HA, London

Project 1917F Finchley Road	Sheet EXISTING
Date November 2019	SECTION AA
Scale 1:100 @ A3	1917F 03



SECTION AA

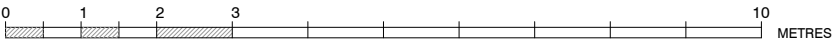

General Notes

No.	Revision/Issue	Date

Firm Name and Address

GOAStudio | London
residential architecture
Hoxton Mix | 86-90 Paul Street | EC2A 4NE | London

Project Name and Address

Front garden landscaping alterations, replacement windows and front door to a single family dwelling

73 Goldhurst Terrace, NW6 3HA, London

Project 1917F Finchley Road	Sheet PROPOSED
Date November 2019	SECTION AA
Scale 1:100 @ A3	1917F 33