


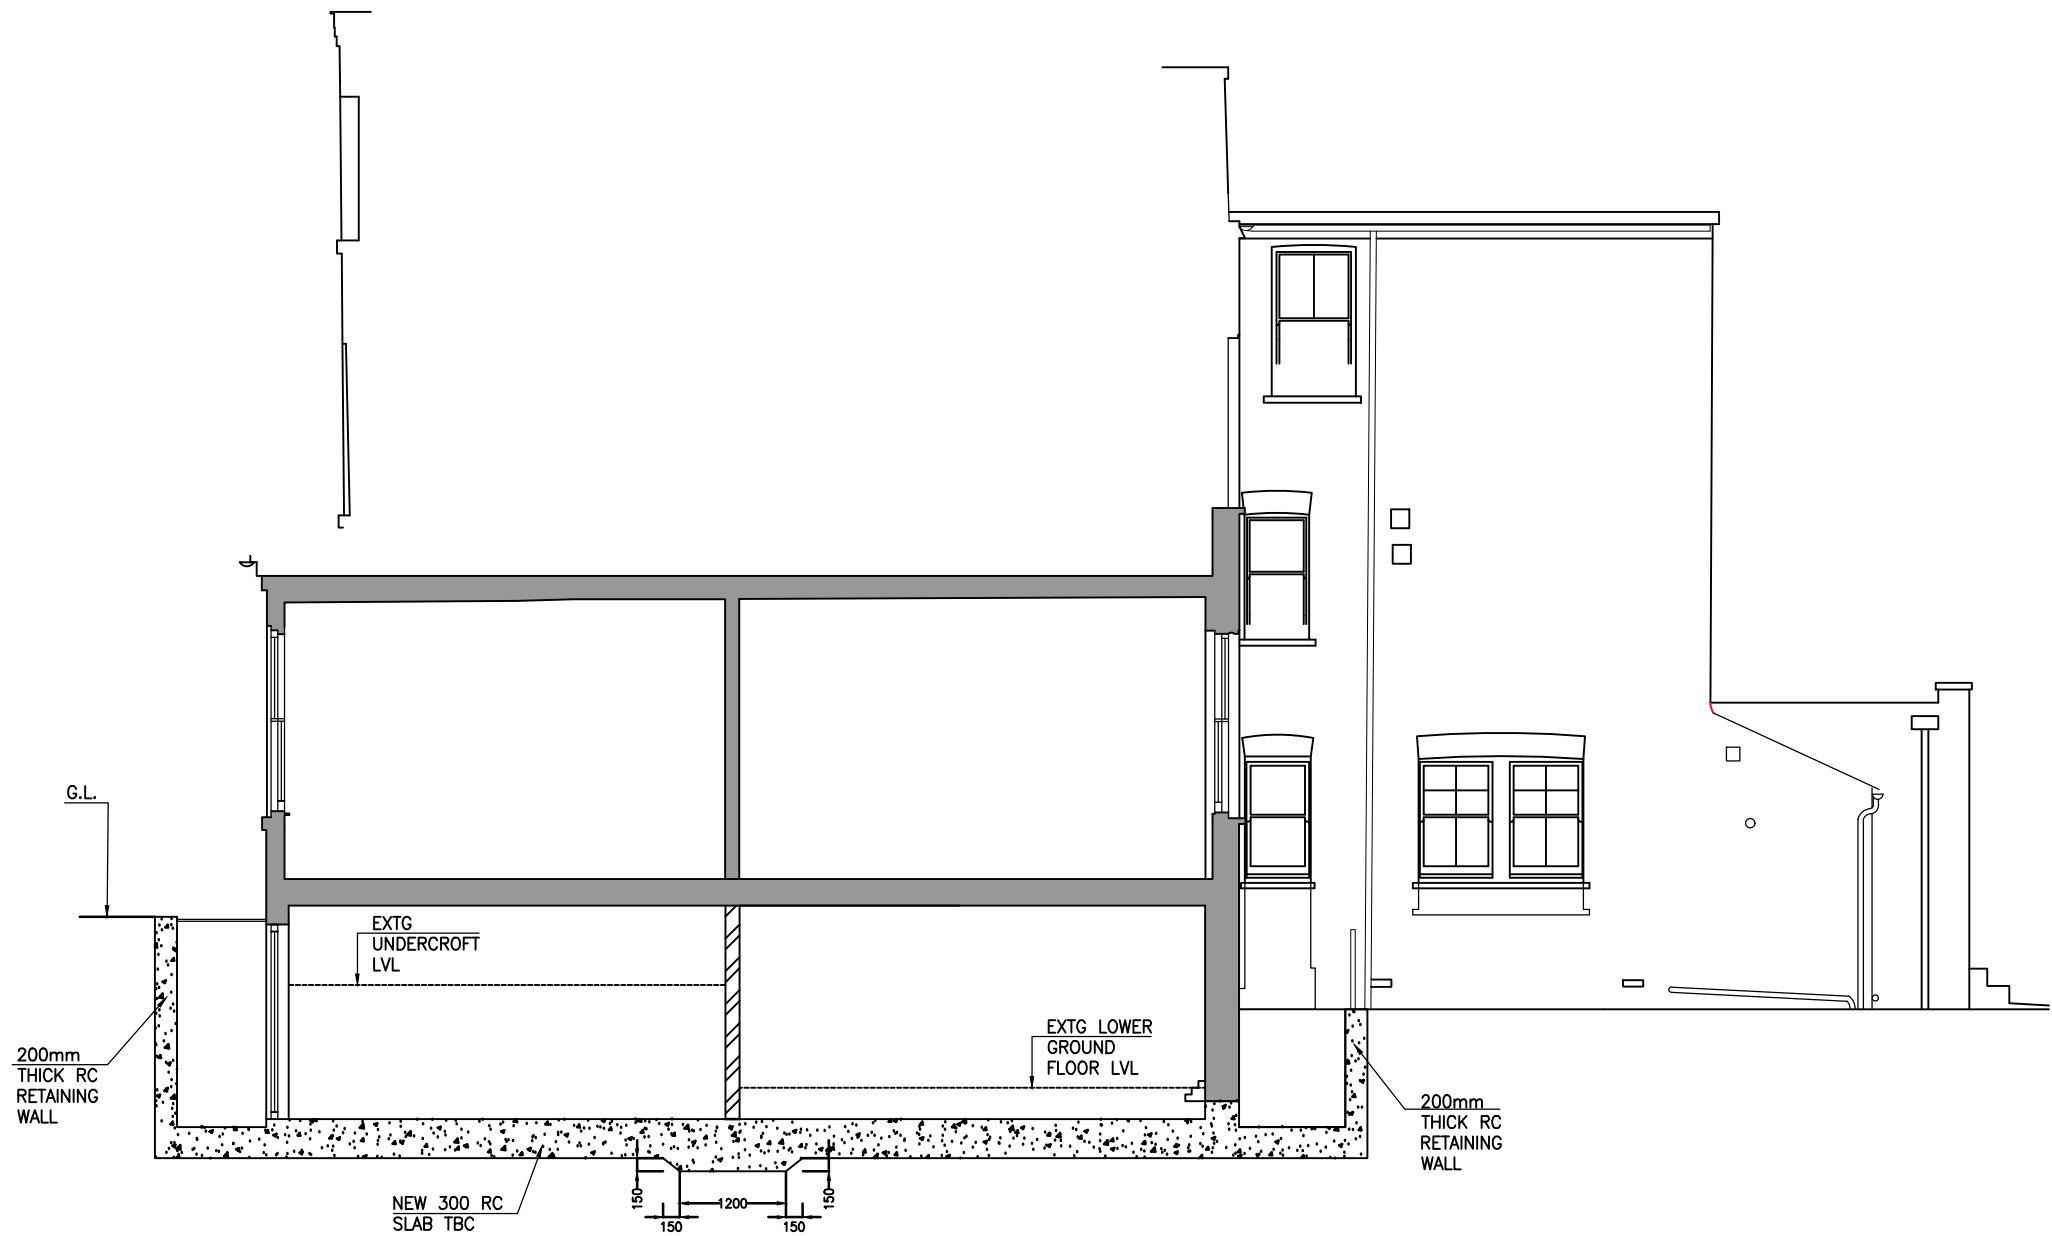

PROPOSED SECTION A-A

NOTES

1. ALL ERRORS AND OMISSIONS ARE TO BE REPORTED TO THE ENGINEER.
2. THIS DRAWING IS THE COPYRIGHT OF 'WYATT CARRUTHERS JEBB LTD'.
3. THIS DRAWING SHOULD NOT BE SCALED.

Issue	Date	Notes	By	Review
P2	1.2.19	UPDATED TO SUIT ARCHS COMMENTS	GG	TS
P1	21.12.18	INFORMATION ONLY	GG	TS

Client
CLAUDIO ROCHETTI

Project
FLAT A,
15 CROFTDOWN ROAD
LONDON, NW5 1EL

Drawing
PROPOSED SECTION
A-A

Date Drawn	Drawn by	Initiator	Scales
DEC'18	GG	TS	NTS

Drawing status
PRELIMINARY

WCJ

WYATT · CARRUTHERS · JEBB

ENGINEERS

SURVEYORS

TRIDENT COURT 1 OAKCROFT ROAD
CHESSINGTON SURREY KT9 1BD
01372 466118 HQ@WCJLTD.COM

Drg. No. 17660/02 Issue P2