




Proposed Plan  
Scale 1:50

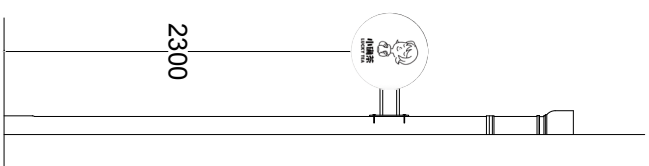

Proposed section A Signage  
Scale 1:50

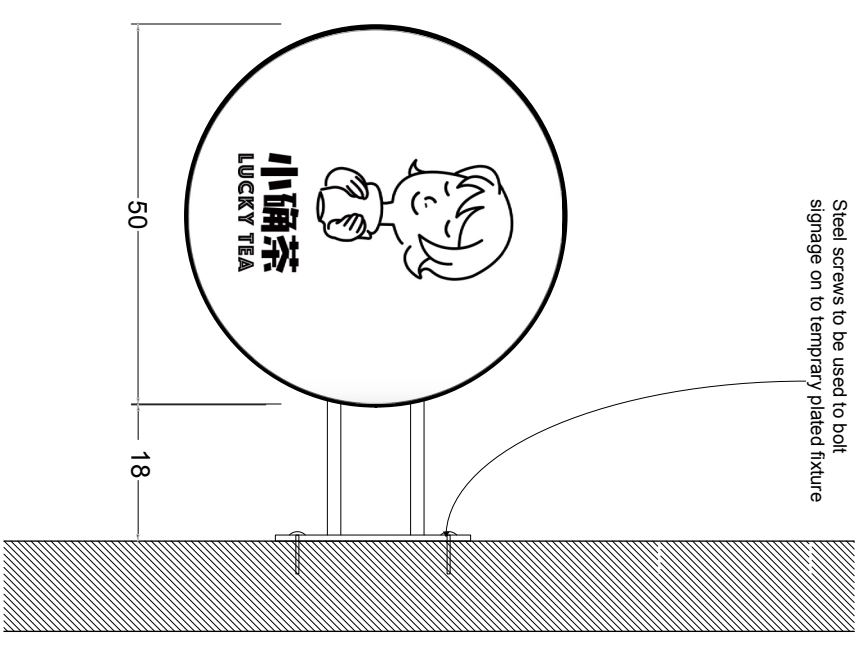

Proposed Signage Detail  
Scale 1:10

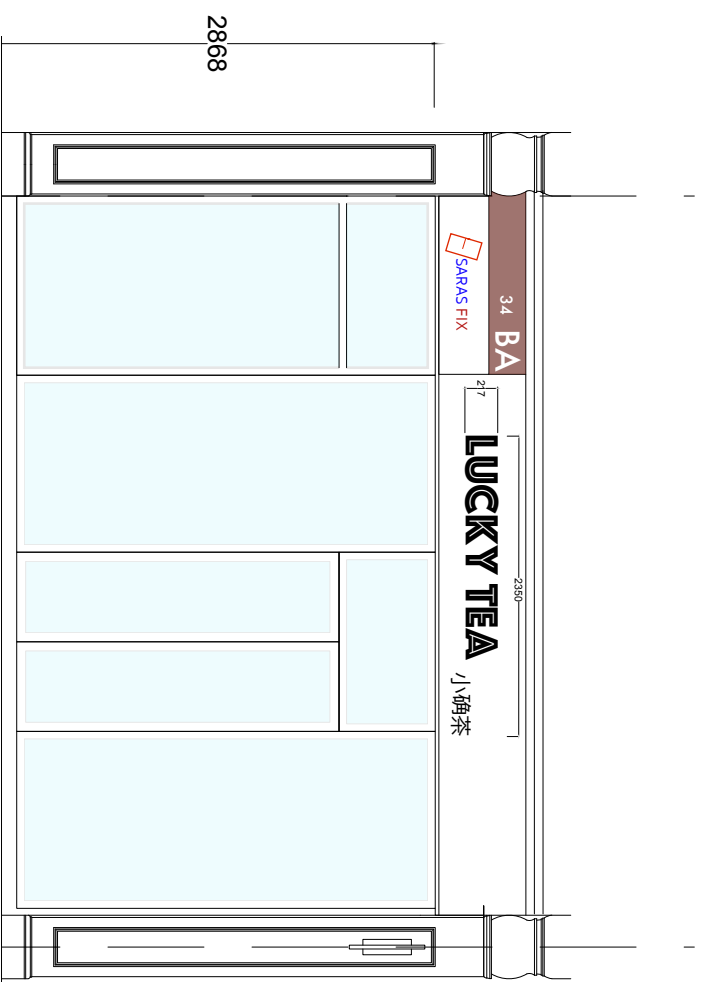

Proposed Elevation  
Scale 1:50

Rev	Date	Details/Amended by	Site
1			
2			
3			

© This drawing is copyright

Do not scale this drawing. Architect to be responsible for any errors. Contractor to check all dimensions on site.

Drawn: Status: Scale: 1:50 @ A3

KO APPL

Project title: AS BUILT PLAN

Drawing title: Ground Floor

Drawing number: Job# (22) 004

Revision: F

1st: 444 (020) 7580 8881  
email: info@weccanarchitect.co.uk



234 Stanbury Avenue, Holborn, WC2H 8EG