
Existing Elevations

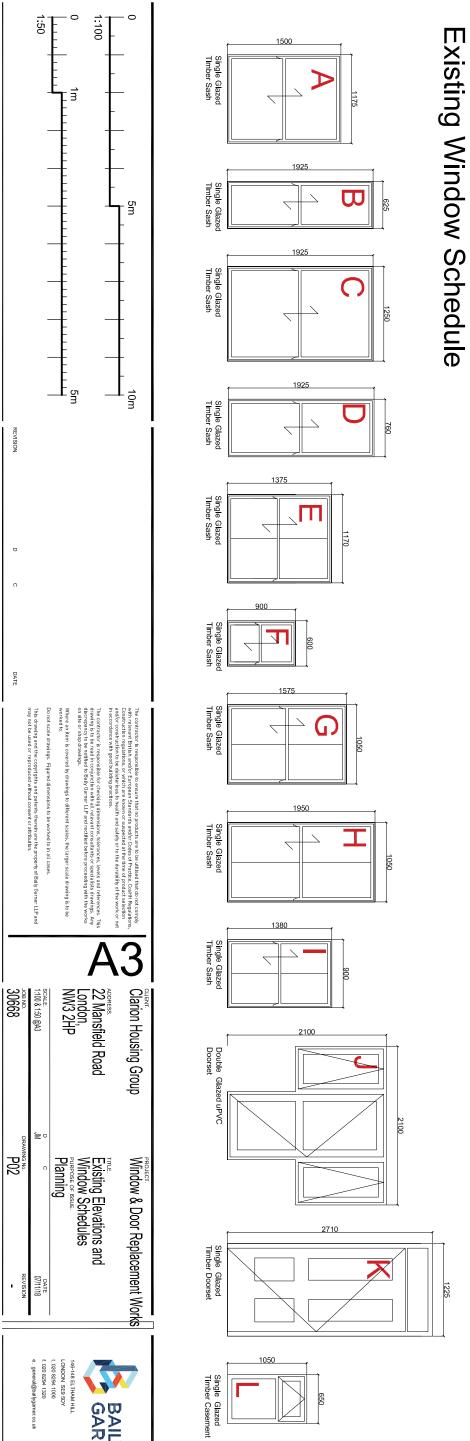

BAILY

