





Notes		Drawing Status											I.
	 Any dwg format drawing is to be read in conjunction with and at the scale of the accompanying pdf. 	F Feasibility								Donald Insall Associates		12 Devons	chira Street
	 Where colours other than black or grey are used, the drawing must be plotted in colour. For status 'C' (Construction) drawings all dimensions are to be checked on site by the contractor, 	S Sketch Design											n W1G 7AB
	scaling is for Local Authority purposes only.	P Planning		_						Chartered Architects and Historic Building Consultant	.	(+44) 020	7245 9888
	 Unless otherwise indicated, all dimensions are in millimeters. 									1		@insall-archit	itaata aa uk
	 All information on this drawing is to be read in conjunction with the relevant Donald Insall Associates 	B Building Control									iondon	i@irisaii-arcriii	Jecis.co.uk
	specification and trade contractors' drawings and information by specialists.	D Design Development								3 St Martin's Almshouses, London			
	In the event of any discrepancy, please contact us immediately.	M Measurement								5 St Martin 5 Annishouses, London			
	 This drawing may contain survey information by others and is to be used solely for the purposes for 			_			_	_				Tax	
	which it was issued.	T Tender									Project	No	
	These are uncontrolled documents issued for information purposes only. If you have any queries	C Construction								Ground Floor Plan	STMA3.01	1 1	000
	regarding the drawings, please contact DIA immediately.									Ground Floor Flam			
	 Please note DIA cannot be held responsible for any errors arising from changes made to an uncontrolled dwg file. 	R Record				0 26-07-19	ERH A	AXT Ir	Initial Issue	As Existing	Scale (A3)	Status 2D	Revision
© 2019	9 DONALD INSALL ASSOCIATES LTD		Rev Date Dw	vn Aut	th Revision	Rev Date	Dwn A	Auth R	Revision	-	1: 50	3P	0

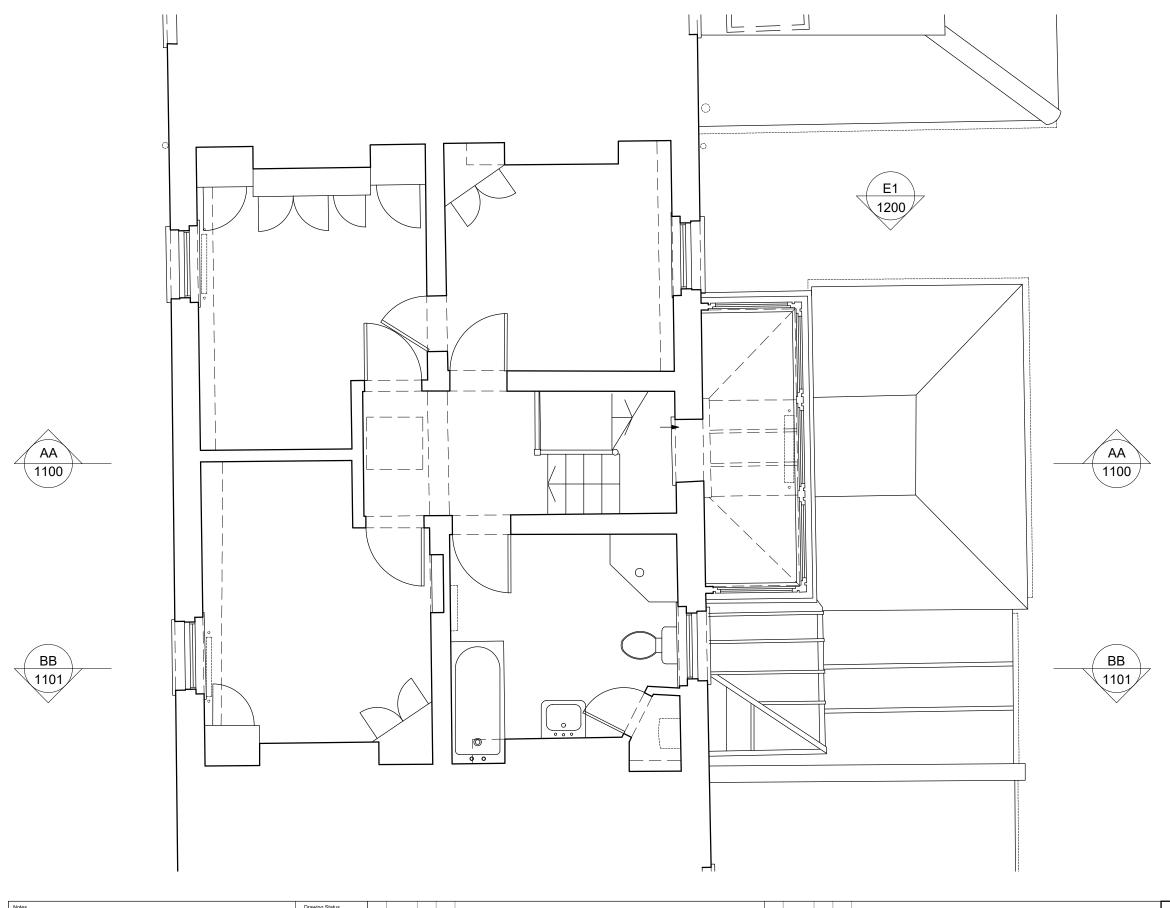

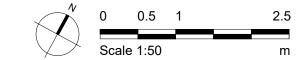


Any dwg format drawing is to be read in conjunction with and at the scale of the accompanying pdf. Where colours other than black or grey are used, the drawing must be plotted in colour. For status "C" (Construction) drawings all dimensions are to be checked on site by the contractor, scaling is for Local Authority purposes only. Unless otherwise indicated, all dimensions are in millimeters. All information on this drawin is to be read in conjunction with the relevant Donald Insall Associates.	F Feasibility S Sketch Design P Planning B Building Control						Donald Insall Associate Chartered Architects and Historic Building Consultan	ts.	12 Devonshire Street London W1G 7AB (+44) 020 7245 9888 Dinsall-architects.co.uk
specification and trade contractors' drawings and information by specialists. 6. In the event of any discrepancy, please contact us immediately. 7. This drawing may contain survey information by others and is to be used solely for the purposes for	D Design Development M Measurement						3 St Martin's Almshouses, London		
which it was issued. 8. These are uncontrolled documents issued for information purposes only. If you have any queries regarding the drawings, please contact DIA immediately.	T Tender C Construction						First Floor Plan	Project STMA3.01	1001
Please note DIA cannot be held responsible for any errors arising from changes made to an uncontrolled dwg file. © 2019 DONALD INSALL ASSOCIATES LTD	R Record	Rev Date	Dwn Auth	0 Revision Rev		AXT Initial Issue	As Existing	Scale (A3) 1: 50	3P Revision

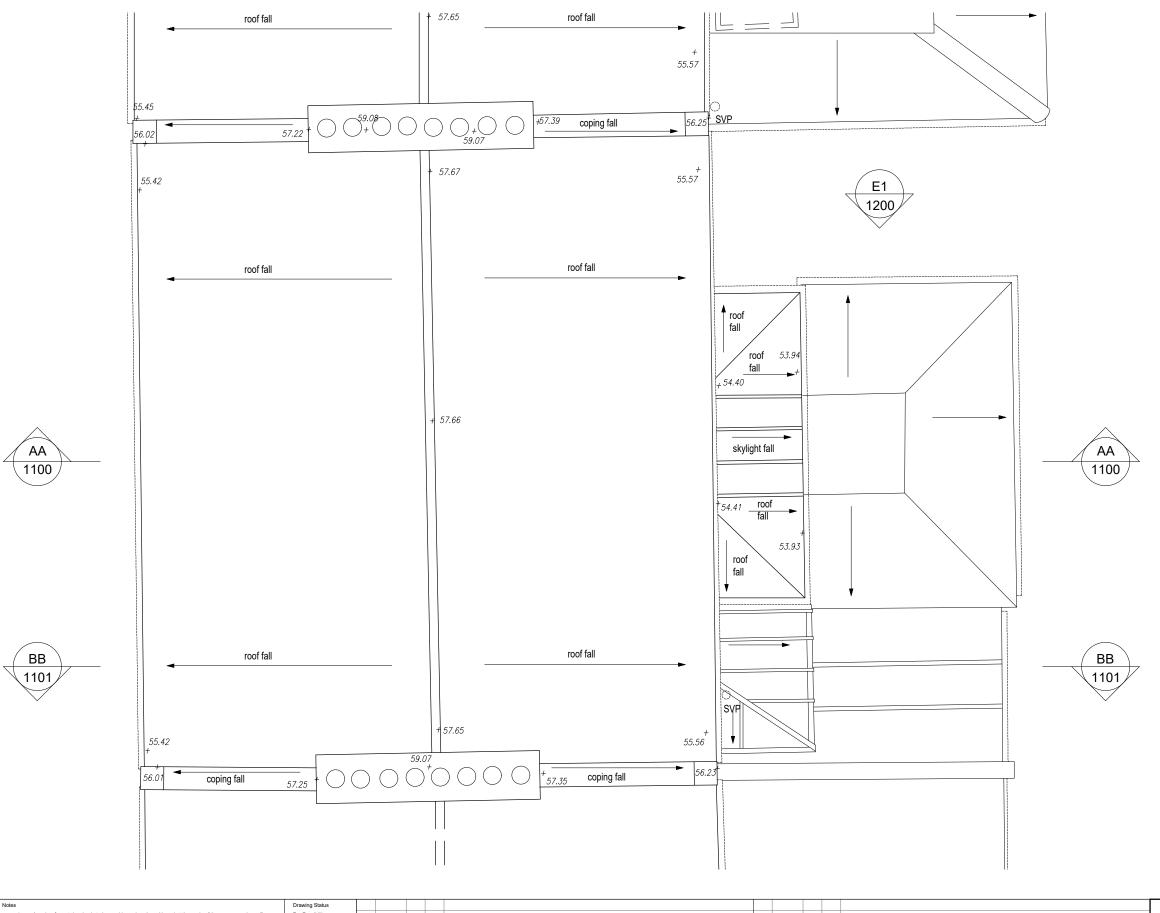


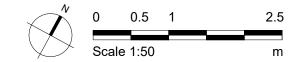


Notes	Drawing Status											
 Any dwg format drawing is to be read in conjunction with and at the scale of the accompanying pdf. 	F Feasibility								Domald Impall Accordate		40 D	
 Where colours other than black or grey are used, the drawing must be plotted in colour. For status 'C' (Construction) drawings all dimensions are to be checked on site by the contractor, 	S Sketch Design								 Donald Insall Associate 	\$	Londe	onshire Street Ion W1G 7AB
scaling is for Local Authority purposes only. 4. Unless otherwise indicated, all dimensions are in millimeters.	P Planning								Chartered Architects and Historic Building Consulta			20 7245 9888
Onless ornerwise indicated, all dimensions are in millimeters. All information on this drawing is to be read in conjunction with the relevant Donald Insall Associates.	B Building Control						+			londo	on@insall-arc	chitects.co.uk
specification and trade contractors' drawings and information by specialists.	D Design Development								3 St Martin's Almshouses, London			
In the event of any discrepancy, please contact us immediately. This drawing may contain survey information by others and is to be used solely for the purposes for	M Measurement								5 of Martin's Amishouses, London			
which it was issued. 8. These are uncontrolled documents issued for information purposes only. If you have any queries	T Tender									Project CTN 4 A O O 4	No	4000
regarding the drawings, please contact DIA immediately.	C Construction								Roof Plan	STMA3.01		1002
 Please note DIA cannot be held responsible for any errors arising from changes made to an uncontrolled dwg file. 	R Record				0	26-07-19	ERH	AXT Initial Issue	As Existing	Scale (A3)	Status	Revision
© 2019 DONALD INSALL ASSOCIATES LTD		Rev	Date	Dwn Auth Revision	Rev	Date	Dwn	Auth Revision	_	1: 50	3P	0




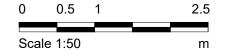


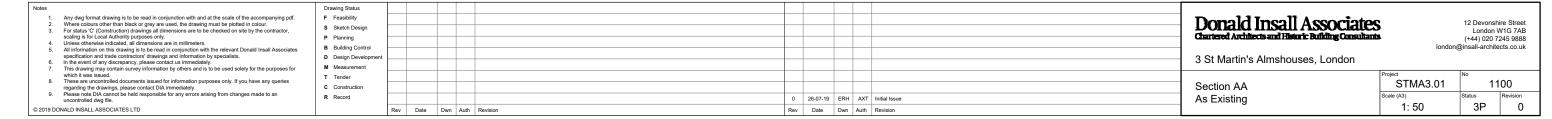



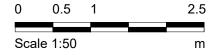

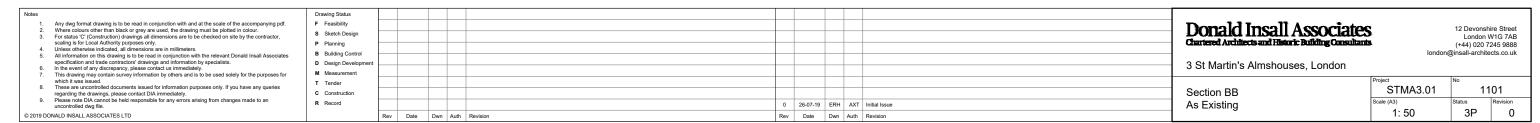

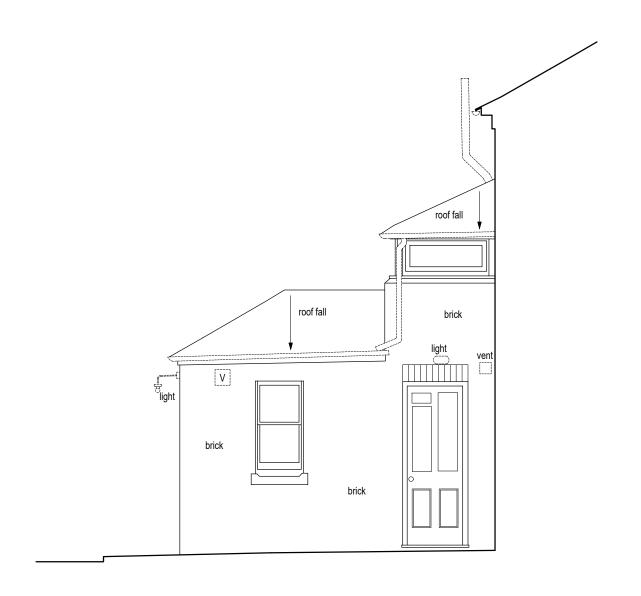



Notes 1. Any dwg format drawing is to be read in conjunction with and at the scale of the accompanying pdf. 2. Where colours other than black or grey are used, the drawing must be plotted in colour. 3. For status 'C' (Construction) drawings all dimensions are to be checked on site by the contractor, scaling is for Local Authority purposes only. 4. Unless otherwise indicated, all dimensions are in millimeters. 5. All information on this drawing is to be read in conjunction with the relevant Donald Insall Associates specification and trade contractors' drawings and information by specialists. 6. In the event of any discrepancy, please contact us immediately.	Drawing Status F Feasibility S Sketch Design P Planning B Building Control D Design Development M Measurement								Donald Insall Associates Chartered Architects and Historic Building Consultant 3 St Martin's Almshouses, London	3	12 Devonshire London W (+44) 020 724 @insall-architect	/1G 7AB 245 9888
 This drawing may contain survey information by others and is to be used solely for the purposes for which it was issued. These are uncontrolled documents issued for information purposes only. If you have any queries regarding the drawings, please contact DIA immediately. Please note DIA cannot be held responsible for any errors arising from changes made to an uncontrolled dwg file. 2019 DONALD INSALL ASSOCIATES LTD 	T Tender C Construction R Record	Rev	Date	Dwn Auth	Revision	0 Rev		AXT Initial Issue Auth Revision	Elevation 1 As Existing	Project STMA3.01	No 120	00 Revision