


Purpose of Issue:  
FOR\_PLANNING

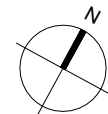

0 0.5 1 2.5  
Scale 1:50 m

- Notes
- Any dwg format drawing is to be read in conjunction with and at the scale of the accompanying pdf.
  - Where colours other than black or grey are used, the drawing must be plotted in colour.
  - For status 'C' (Construction) drawings all dimensions are to be checked on site by the contractor, scaling is for Local Authority purposes only.
  - Unless otherwise indicated, all dimensions are in millimeters.
  - All information on this drawing is to be read in conjunction with the relevant Donald Insall Associates specification and trade contractors' drawings and information by specialists.
  - In the event of any discrepancy, please contact us immediately.
  - This drawing may contain survey information by others and is to be used solely for the purposes for which it was issued.
  - These are uncontrolled documents issued for information purposes only. If you have any queries regarding the drawings, please contact DIA immediately.
  - Please note DIA cannot be held responsible for any errors arising from changes made to an uncontrolled dwg file.

Drawing Status  
F Feasibility  
S Sketch Design  
P Planning  
B Building Control  
D Design Development  
M Measurement  
T Tender  
C Construction  
R Record

Rev	Date	Dwn	Auth	Revision

Rev	Date	Dwn	Auth	Revision
1	22-10-19	ERH	AXT	ISSUED FOR PLANNING
0	25-09-19	ERH	AXT	Initial Issue


**Donald Insall Associates**  
Chartered Architects and Historic Building Consultants

12 Devonshire Street  
London W1G 7AB  
(+44) 020 7245 9888  
london@insall-architects.co.uk

3 St Martin's Almshouses, London

Ground Floor Plan  
Stripping Out

Project	STMA3.01	No	5000
Scale (A3)	1: 50	Status	3P
		Revision	1

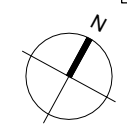


- | Drawing Status       |
|----------------------|
| F Feasibility        |
| S Sketch Design      |
| P Planning           |
| B Building Control   |
| D Design Development |
| M Measurement        |
| T Tender             |
| C Construction       |
| R Record             |

[illegible]


12 Devonshire Street  
London W1G 7AB  
(+44) 020 7245 9888  
london@insall-architects.co.uk

Project	STMA3.01		No	5001	
Scale (A3)	1: 50		Status	3P	Revision
					0

ision

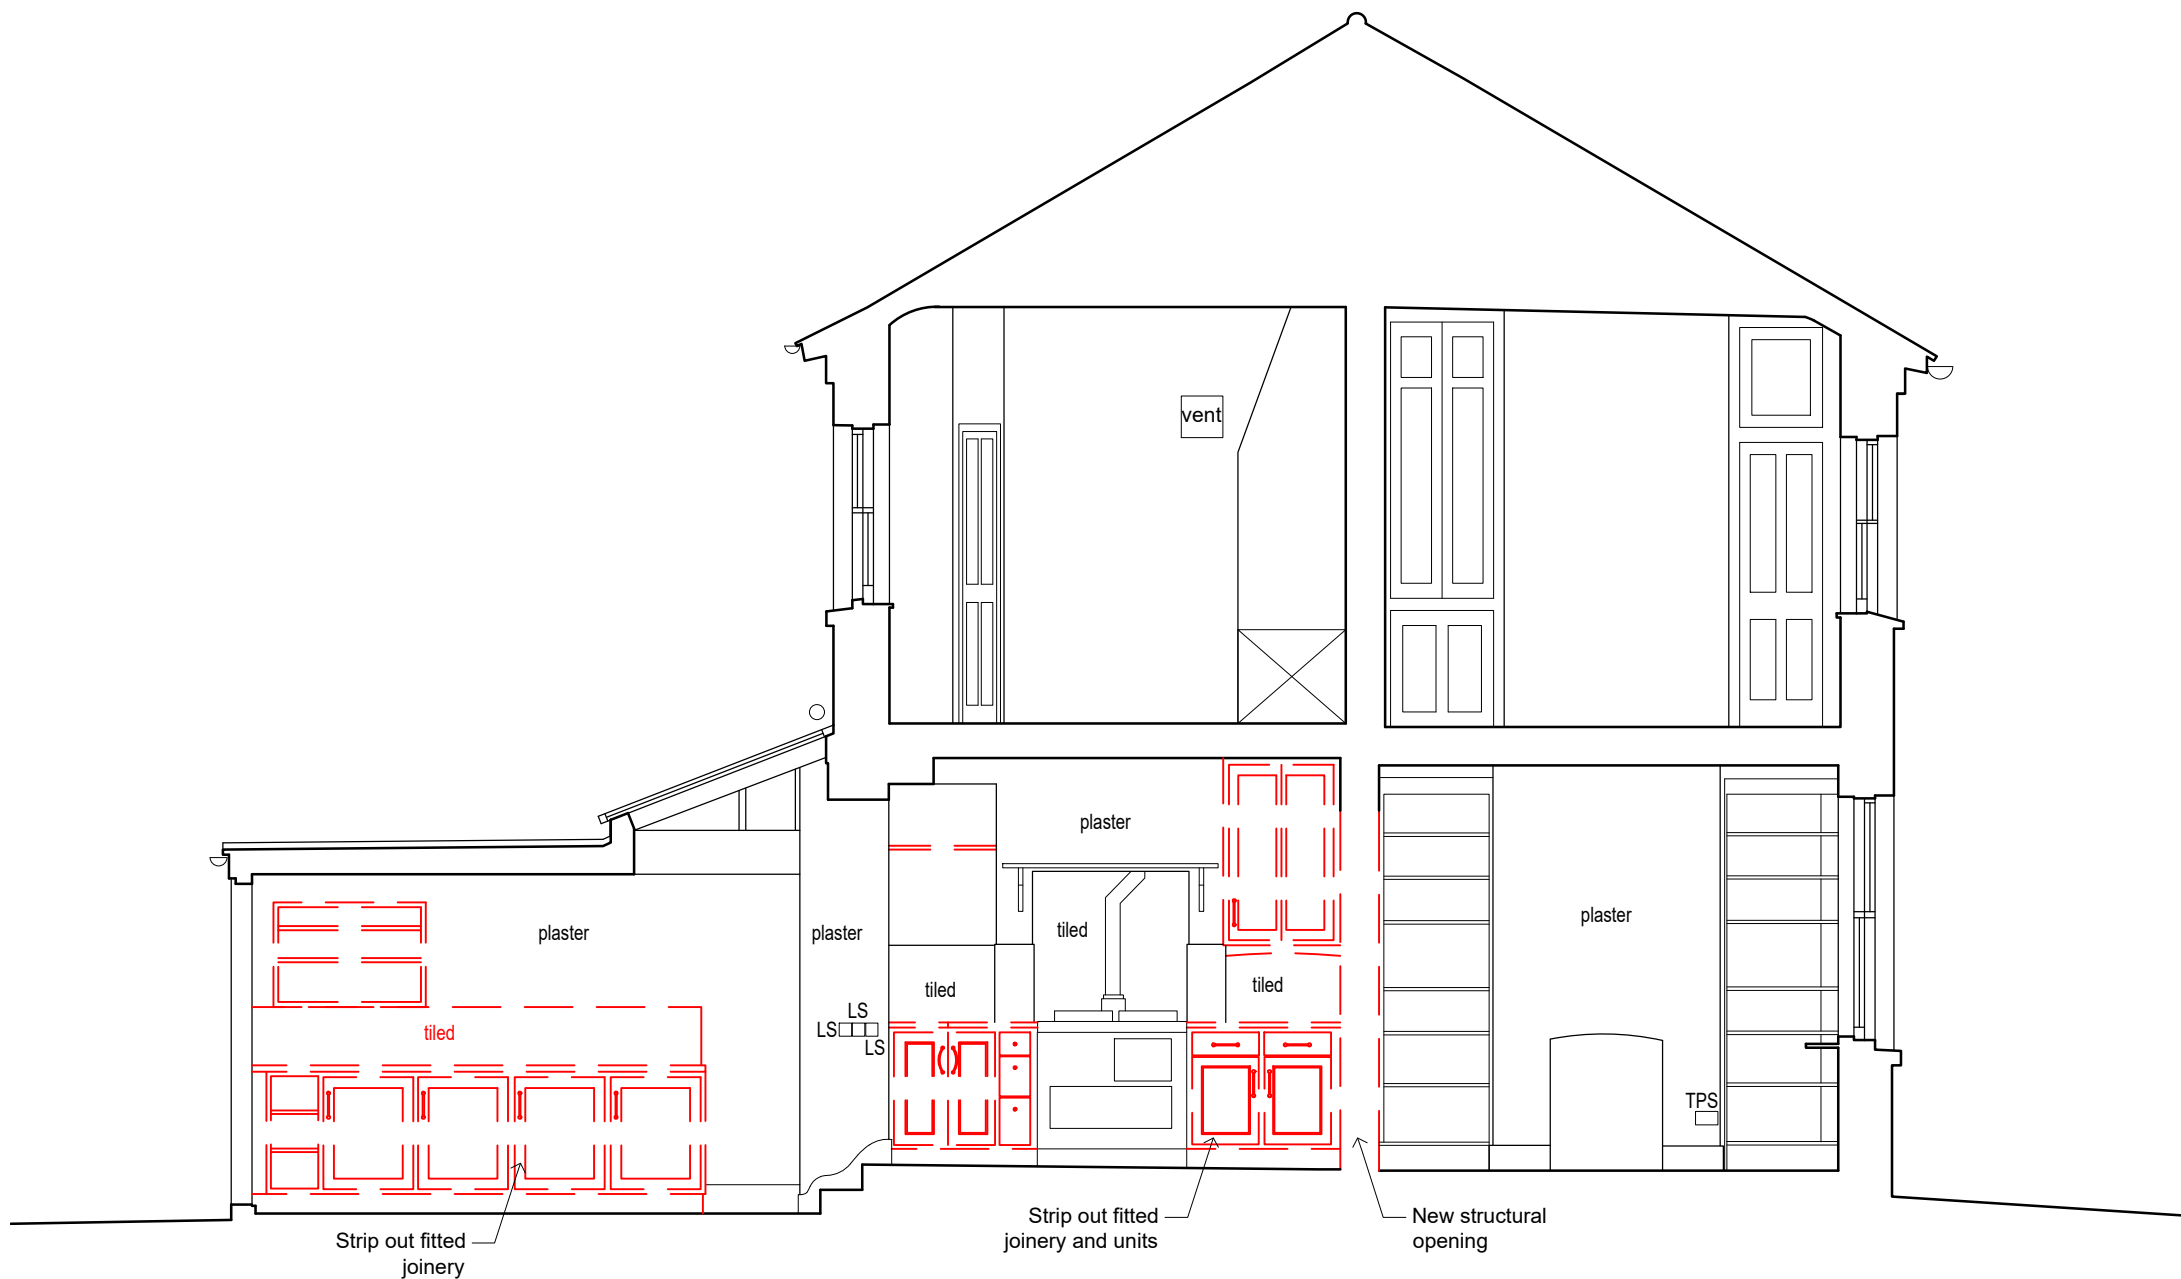

Purpose of Issue:  
FOR\_PLANNING

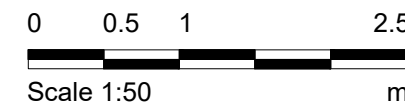

<div>Notes</div> <div>1. Any dwg format drawing is to be read in conjunction with and at the scale of the accompanying pdf.</div> <div>2. Where colours other than black or grey are used, the drawing must be plotted in colour.</div> <div>3. For status 'C' (Construction) drawings all dimensions are to be checked on site by the contractor, scaling is for Local Authority purposes only.</div> <div>4. Unless otherwise indicated, all dimensions are in millimeters.</div> <div>5. All information on this drawing is to be read in conjunction with the relevant Donald Insall Associates specification and trade contractors' drawings and information by specialists.</div> <div>6. In the event of any discrepancy, please contact us immediately.</div> <div>7. This drawing may contain survey information by others and is to be used solely for the purposes for which it was issued.</div> <div>8. These are uncontrolled documents issued for information purposes only. If you have any queries regarding the drawings, please contact DIA immediately.</div> <div>9. Please note DIA cannot be held responsible for any errors arising from changes made to an uncontrolled dwg file.</div> <div>© 2019 DONALD INSALL ASSOCIATES LTD</div>	<div>Drawing Status</div> <div>F Feasibility</div> <div>S Sketch Design</div> <div>P Planning</div> <div>B Building Control</div> <div>D Design Development</div> <div>M Measurement</div> <div>T Tender</div> <div>C Construction</div> <div>R Record</div>	
---	--	--	

<h1>Donald Insall Associates</h1> <p><b>Chartered Architects and Historic Building Consultants</b></p>		12 Devonshire Street London W1G 7AB (+44) 020 7245 9888 <a href="mailto:london@insall-architects.co.uk">london@insall-architects.co.uk</a>																	
3 St Martin's Almshouses, London		<table border="1"> <tr> <td>Project</td> <td colspan="3">STMA3.01</td> </tr> <tr> <td>Scale (A3)</td> <td colspan="3">1: 50</td> </tr> <tr> <td>No</td> <td colspan="3">5200</td> </tr> <tr> <td>Status</td> <td>3P</td> <td>Revision</td> <td>0</td> </tr> </table>		Project	STMA3.01			Scale (A3)	1: 50			No	5200			Status	3P	Revision	0
Project	STMA3.01																		
Scale (A3)	1: 50																		
No	5200																		
Status	3P	Revision	0																