
## SHOP FRONT - EXTERNAL

2000 mm

## **PROPOSED**

Scorched timber - Sign written white lettering

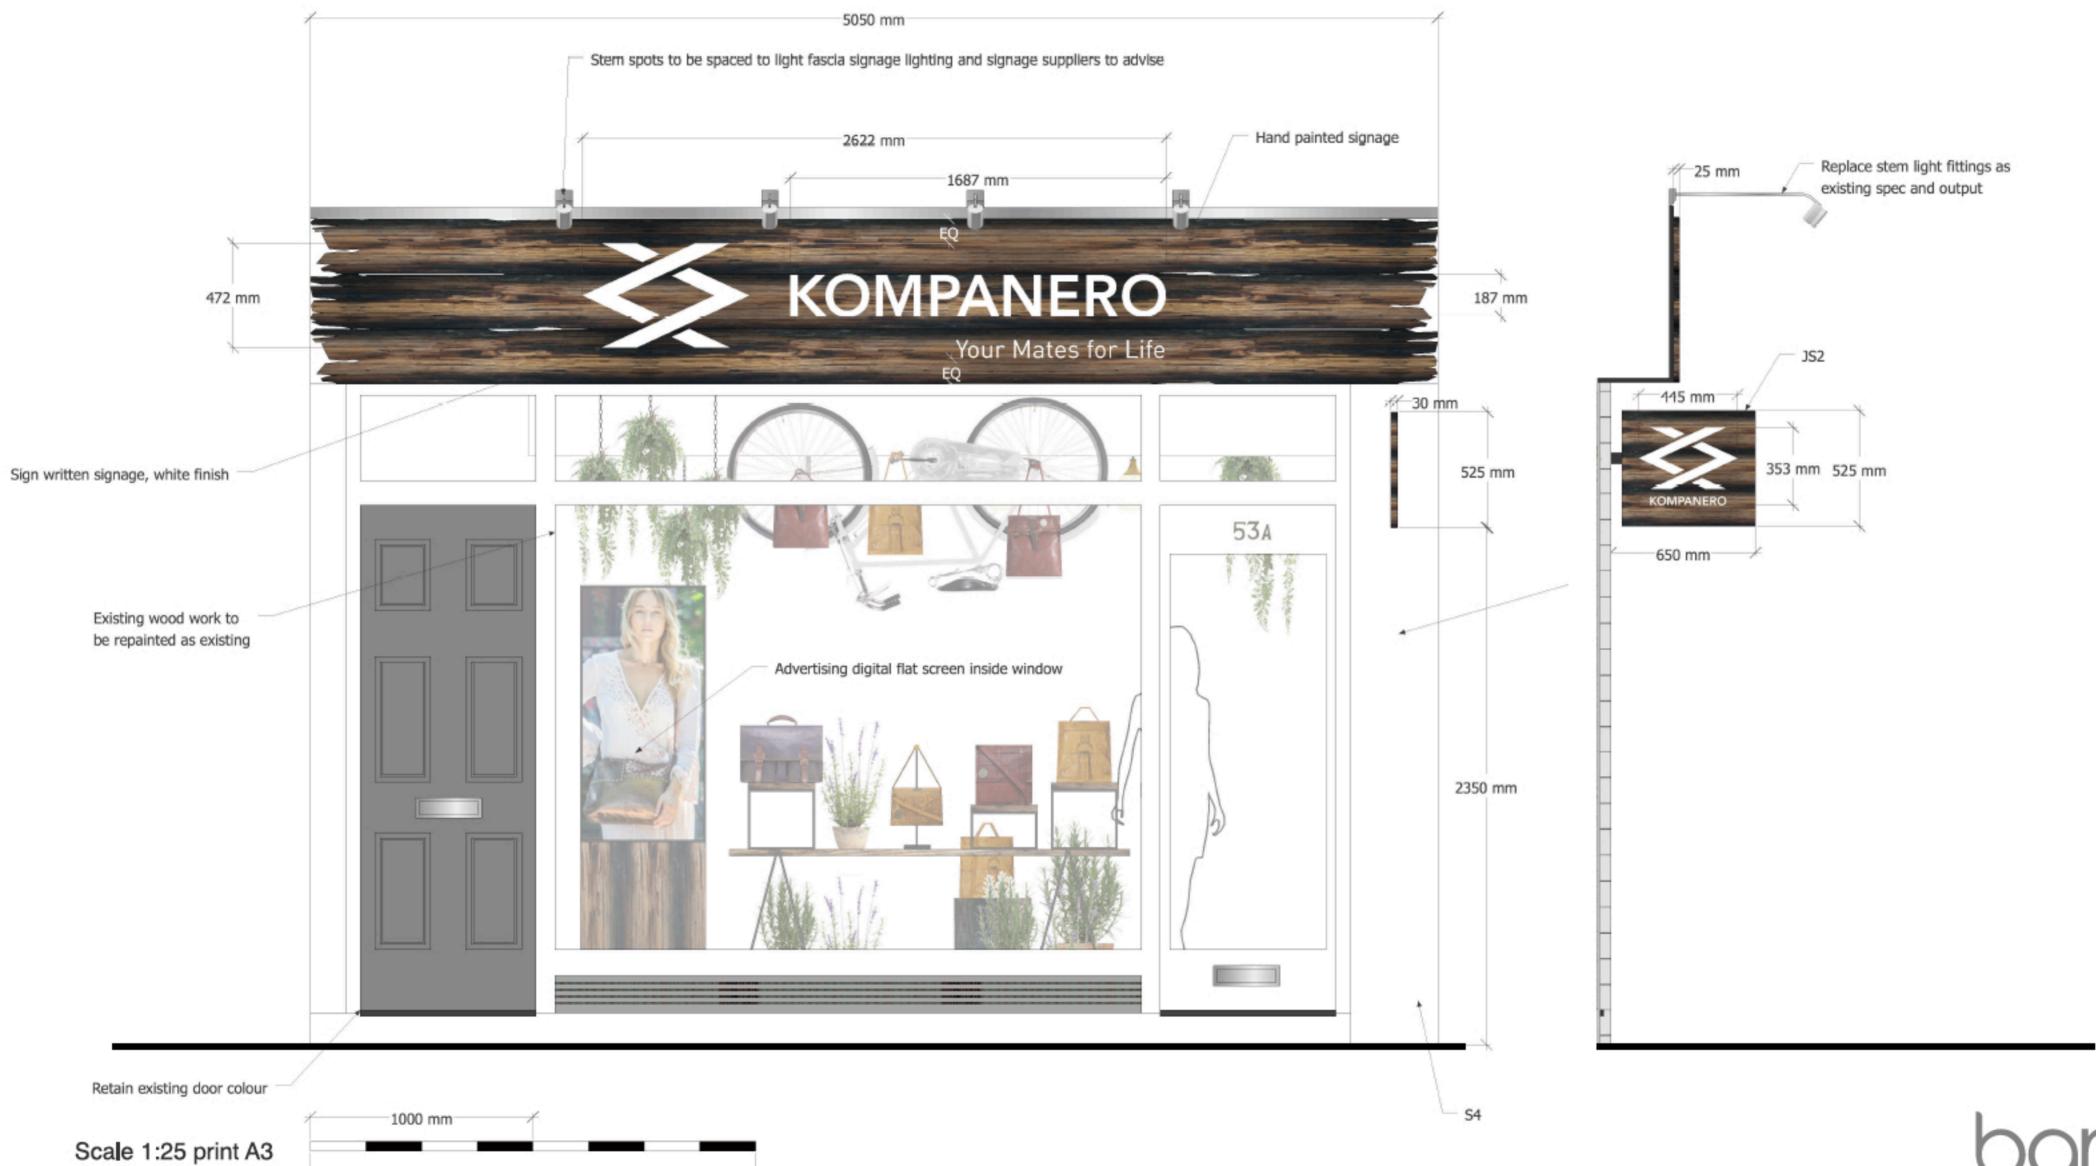

barber

These are concept design drawings only the developer is to ensure full compliance of the building regulations. The drawings and attached are for design intent purposes only. No responsibility will be taken by Barber Design for suitability of dimensions, colours, finishes, materials and information provided. All of the attached is subject to client approval on contractor's production, construction/setting out drawings or printers proofs.

## 3D STUDY Shop front





These are concept design drawings only the developer is to ensure full compliance of the building regulations. The drawings and attached are for design intent purposes only. No responsibility will be taken by Barber Design for suitability of dimensions, colours, finishes, materials and information provided. All of the attached is subject to client approval on contractor's production, construction/setting out drawings or printers proofs.