

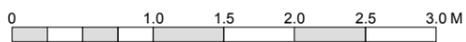


<p>Note</p> <p>_Do not scale, use figured dimensions only</p> <p>_All dimensions to be verified on site prior to the commencement of any work or production of any shop drawing</p> <p>_This drawing to be read in conjunction with all related Architect's and Engineer's drawings and any other relevant information</p>			
<p>Revision</p> <p>-</p>			
<p>Architects</p> <p><b>RV Architecture Ltd</b>  <a href="http://www.rvarchitecture.com">www.rvarchitecture.com</a>          +447935981852</p>			
<p>Client</p> <p><b>Mr &amp; Mrs Kydd Boyle</b></p>			
<p>Project</p> <p><b>Flat 2, 13 Elsworth Terrace, NW3 3DR</b></p>			
<p>Title</p> <p><b>Proposed plan Ground floor</b></p>			
<p>Drawn</p> <p><b>RV</b></p>			
<p>Scale</p> <p><b>1/50</b></p>		<p>Date</p> <p><b>21.11.19</b></p>	
<p>Drawing</p> <p><b>A-P-001</b></p>	<p>Project Nr</p> <p><b>1914</b></p>	<p>Rev</p> <p><b>PL</b></p>	<p>Prelim</p> <p><b>B</b></p>

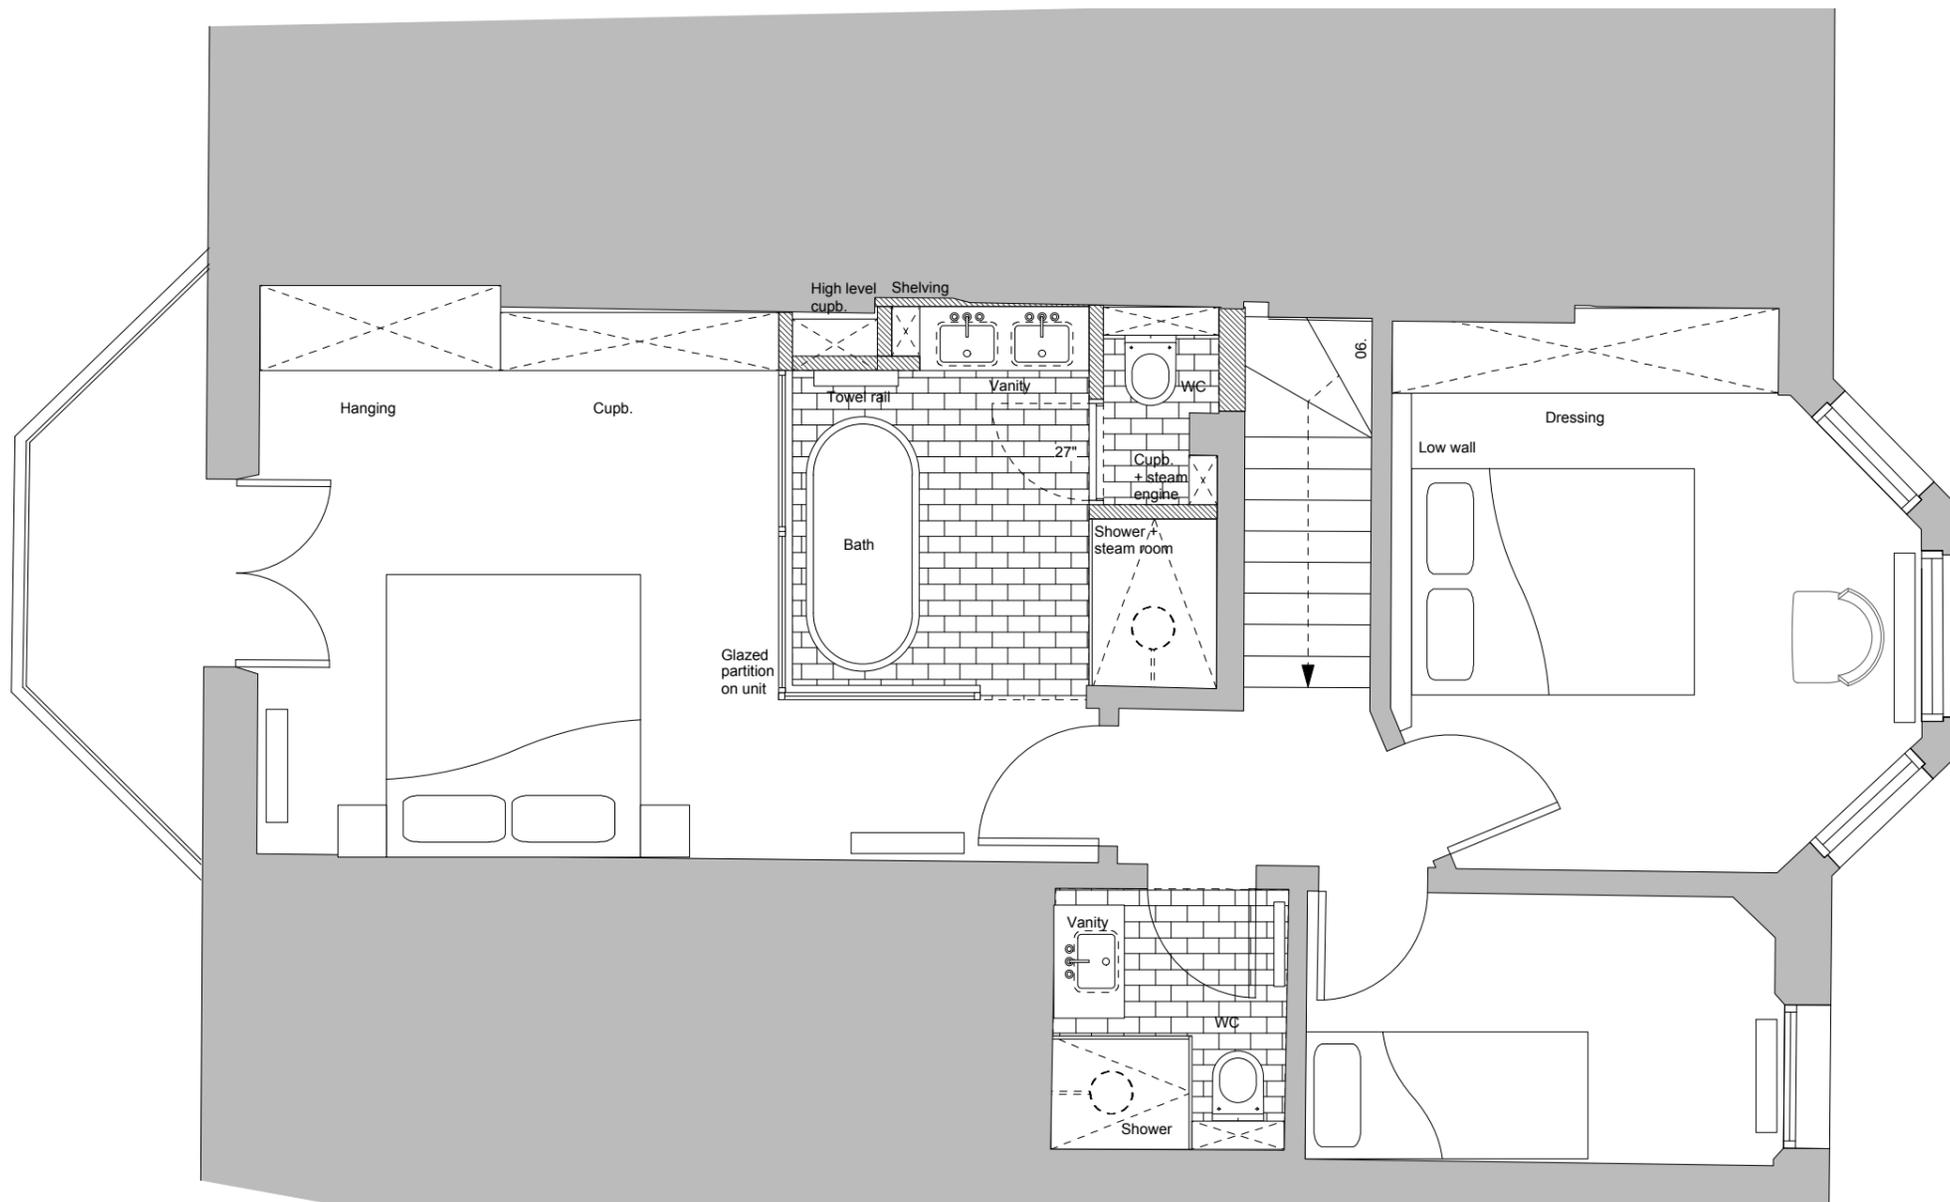

Note  
 \_Do not scale, use figured dimensions only  
 \_All dimensions to be verified on site prior to the commencement of any work or production of any shop drawing  
 \_This drawing to be read in conjunction with all related Architect's and Engineer's drawings and any other relevant information

Revision  
 -

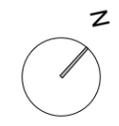

Architects  
**RV Architecture Ltd**  
[www.rvarchitecture.com](http://www.rvarchitecture.com)  
 +447935981852

Client  
**Mr & Mrs Kydd Boyle**

Project  
**Flat 2, 13 Elsworthy Terrace, NW3 3DR**

Title  
**Proposed plan  
 First floor**

Drawn  
**RV**

Scale  
**1/50**

Date  
**21.11.19**

Drawing	Project Nr	Rev	Prelim
A-P-002	1914	PL	B