


Note
 _Do not scale, use figured dimensions only
 _All dimensions to be verified on site prior to the commencement of any work or production of any shop drawing
 _This drawing to be read in conjunction with all related Architect's and Engineer's drawings and any other relevant information

Revision

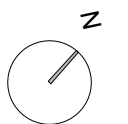

Architects
RV Architecture Ltd
www.rvarchitecture.com
 +447935981852



Client
Mr & Mrs Kydd Boyle

Project
Flat 2, 13 Elsworthy Terrace, NW3 3DR

Title
**Existing plan
 Ground floor**


Drawn RV	Date 21.11.19
-------------	------------------

Scale 1/50	Project Nr 1914	Rev PL	Prelim B
---------------	--------------------	-----------	-------------

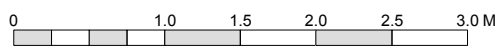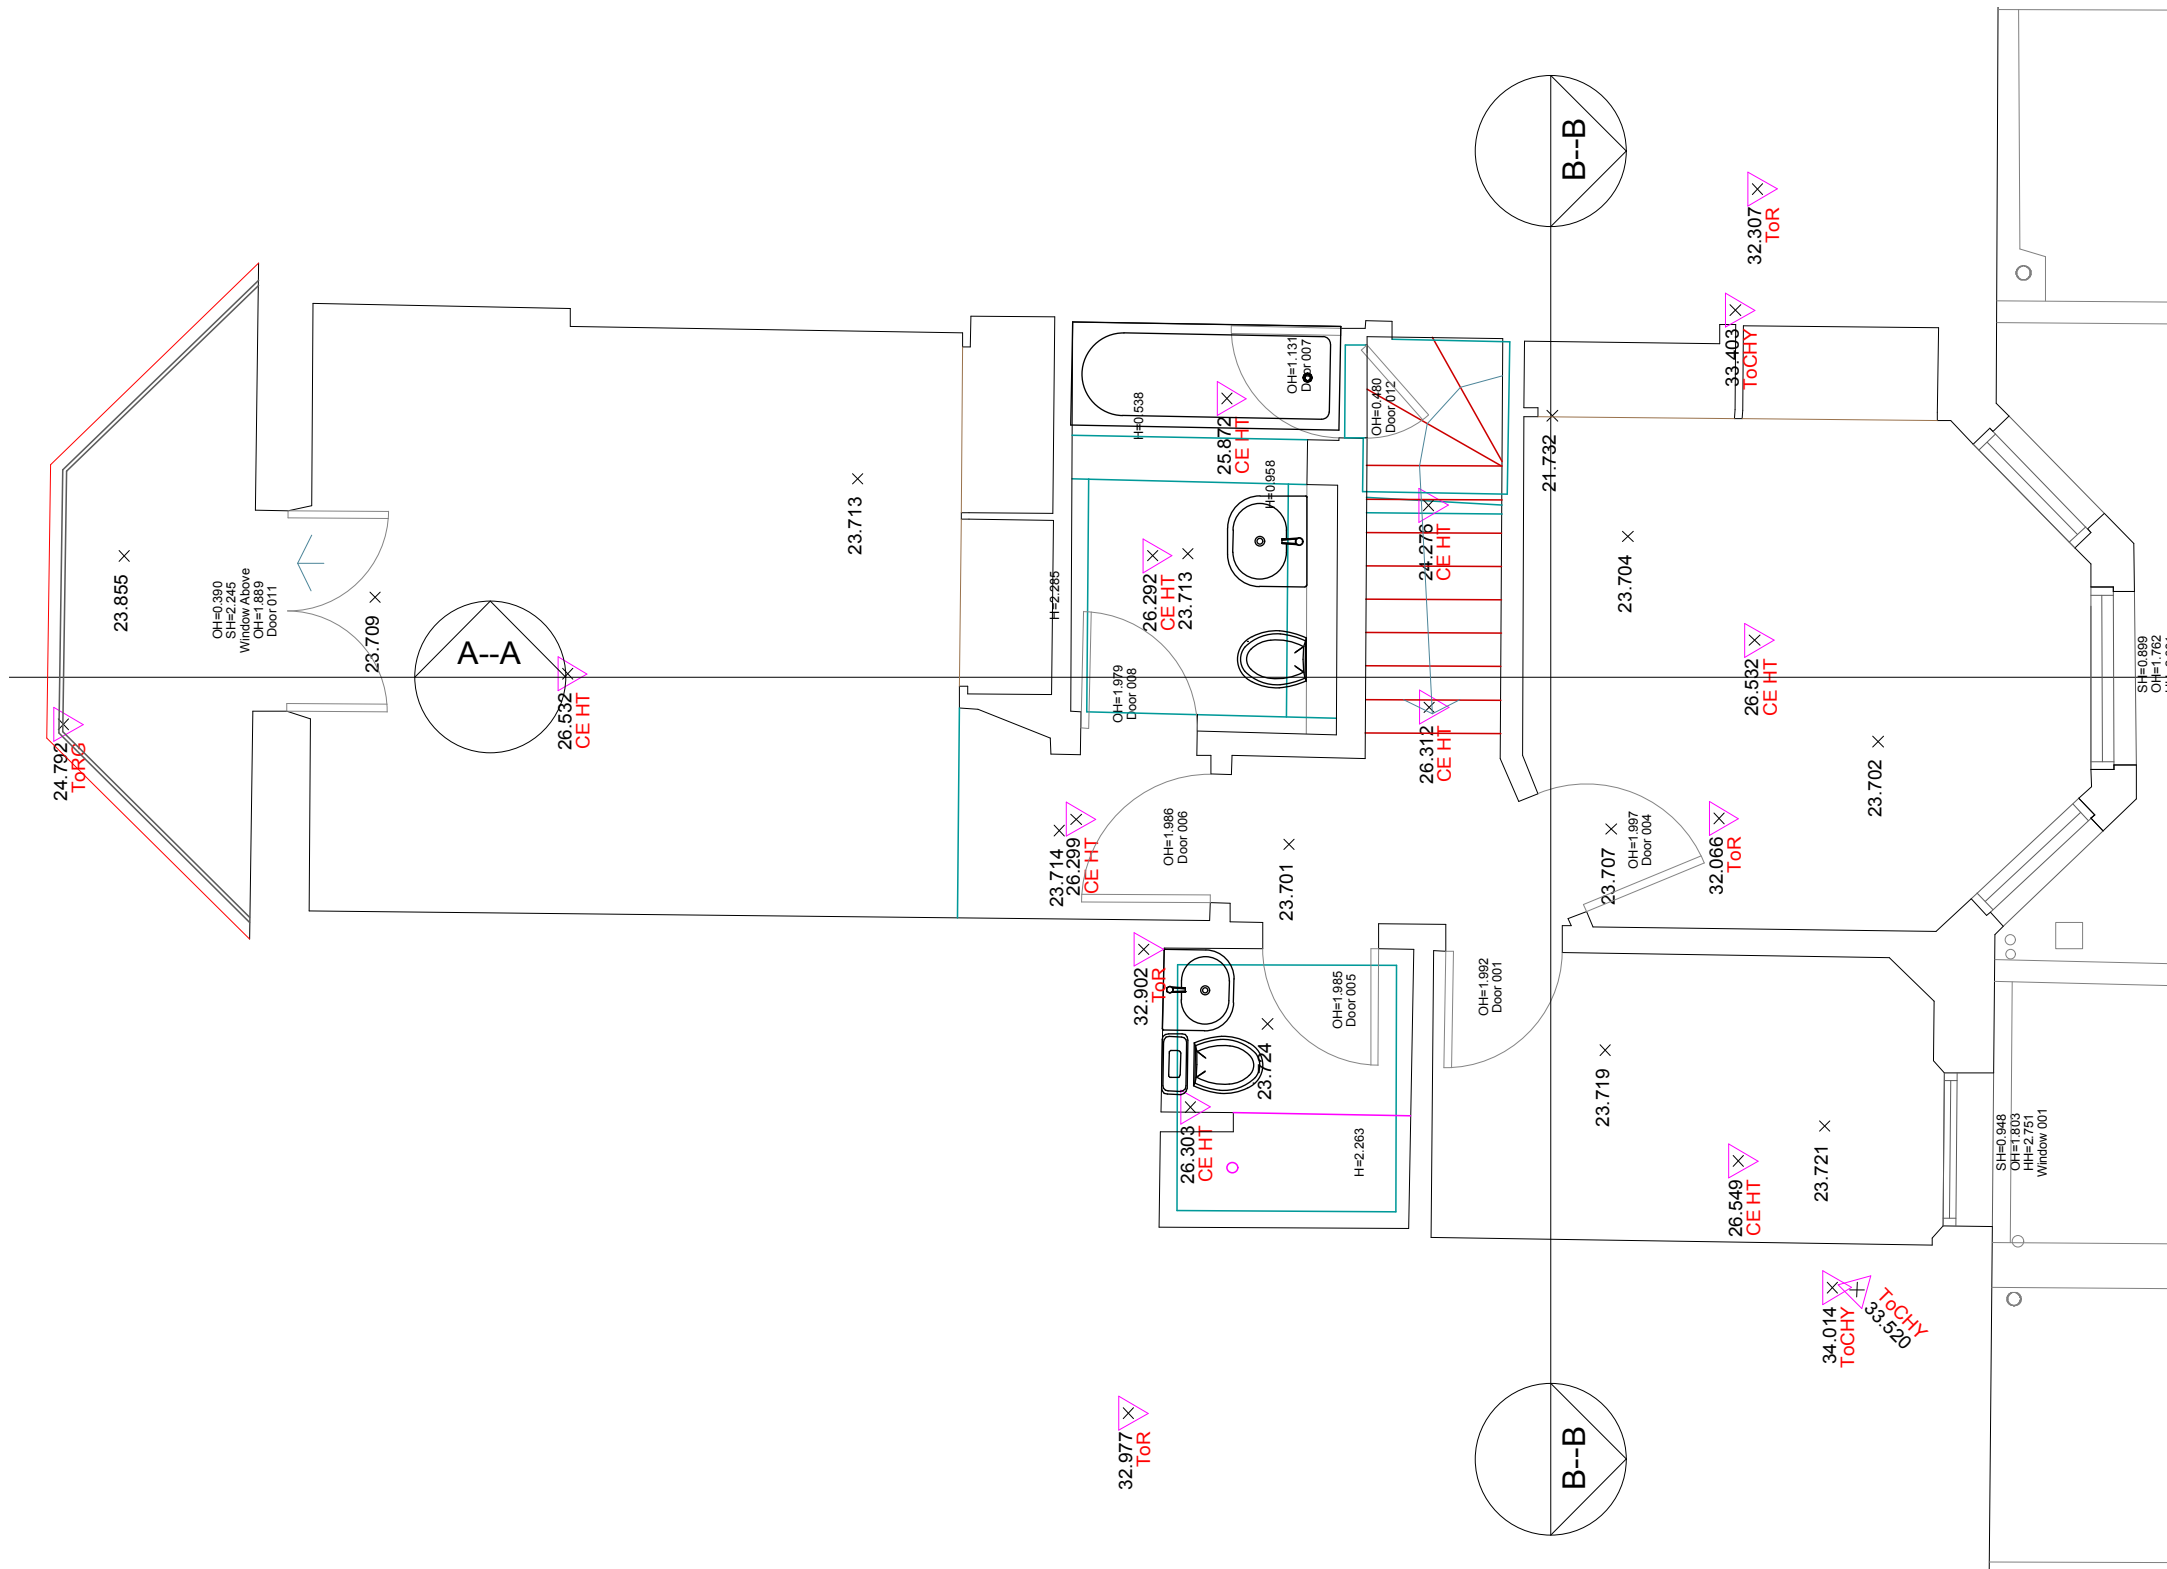

Note
 _Do not scale, use figured dimensions only
 _All dimensions to be verified on site prior to the commencement of any work or production of any shop drawing
 _This drawing to be read in conjunction with all related Architect's and Engineer's drawings and any other relevant information

Revision
 -

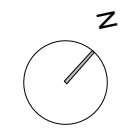

Architects
RV Architecture Ltd
www.rvarchitecture.com
 +447935981852

Client
Mr & Mrs Kydd Boyle

Project
Flat 2, 13 Elsworthy Terrace, NW3 3DR

Title
**Existing plan
 First floor**

Drawn RV	Date 21.11.19
Scale 1/50	

Drawing	Project Nr	Rev	Prelim
A-MS-002	1914	PL	B