

DO NOT SCALE FROM THIS DRAWING.  
(DRAWING MAY BE SCALED FOR LOCAL AUTHORITY & PLANNING PURPOSES ONLY)  
ALL DIMENSIONS TO BE CHECKED ON SITE.  
COPYRIGHT PROTECTED.

0 0.20 0.40 0.60 0.80 1.0m

Scale 1:20



00	04.12.19	APPROVAL ISSUE	AM	
REV	DATE	DESCRIPTION	DRAWN	CHECKED

ELECTRIC DAISY FLOWER FARM  
UNIT 3  
SWAINS LANE, HAMPSTEAD  
LONDON N6 6QX


PROJECT  
ELECTRIC DAISY FLOWER FARM

DRAWING  
EXISTING ELEVATION

PROJECT No  
19-001

DRAWING No 060 SCALE 1:50@A3 DATE 12.03.19

DRAWN BY	CHECKED BY	STATUS	REV
AM			00

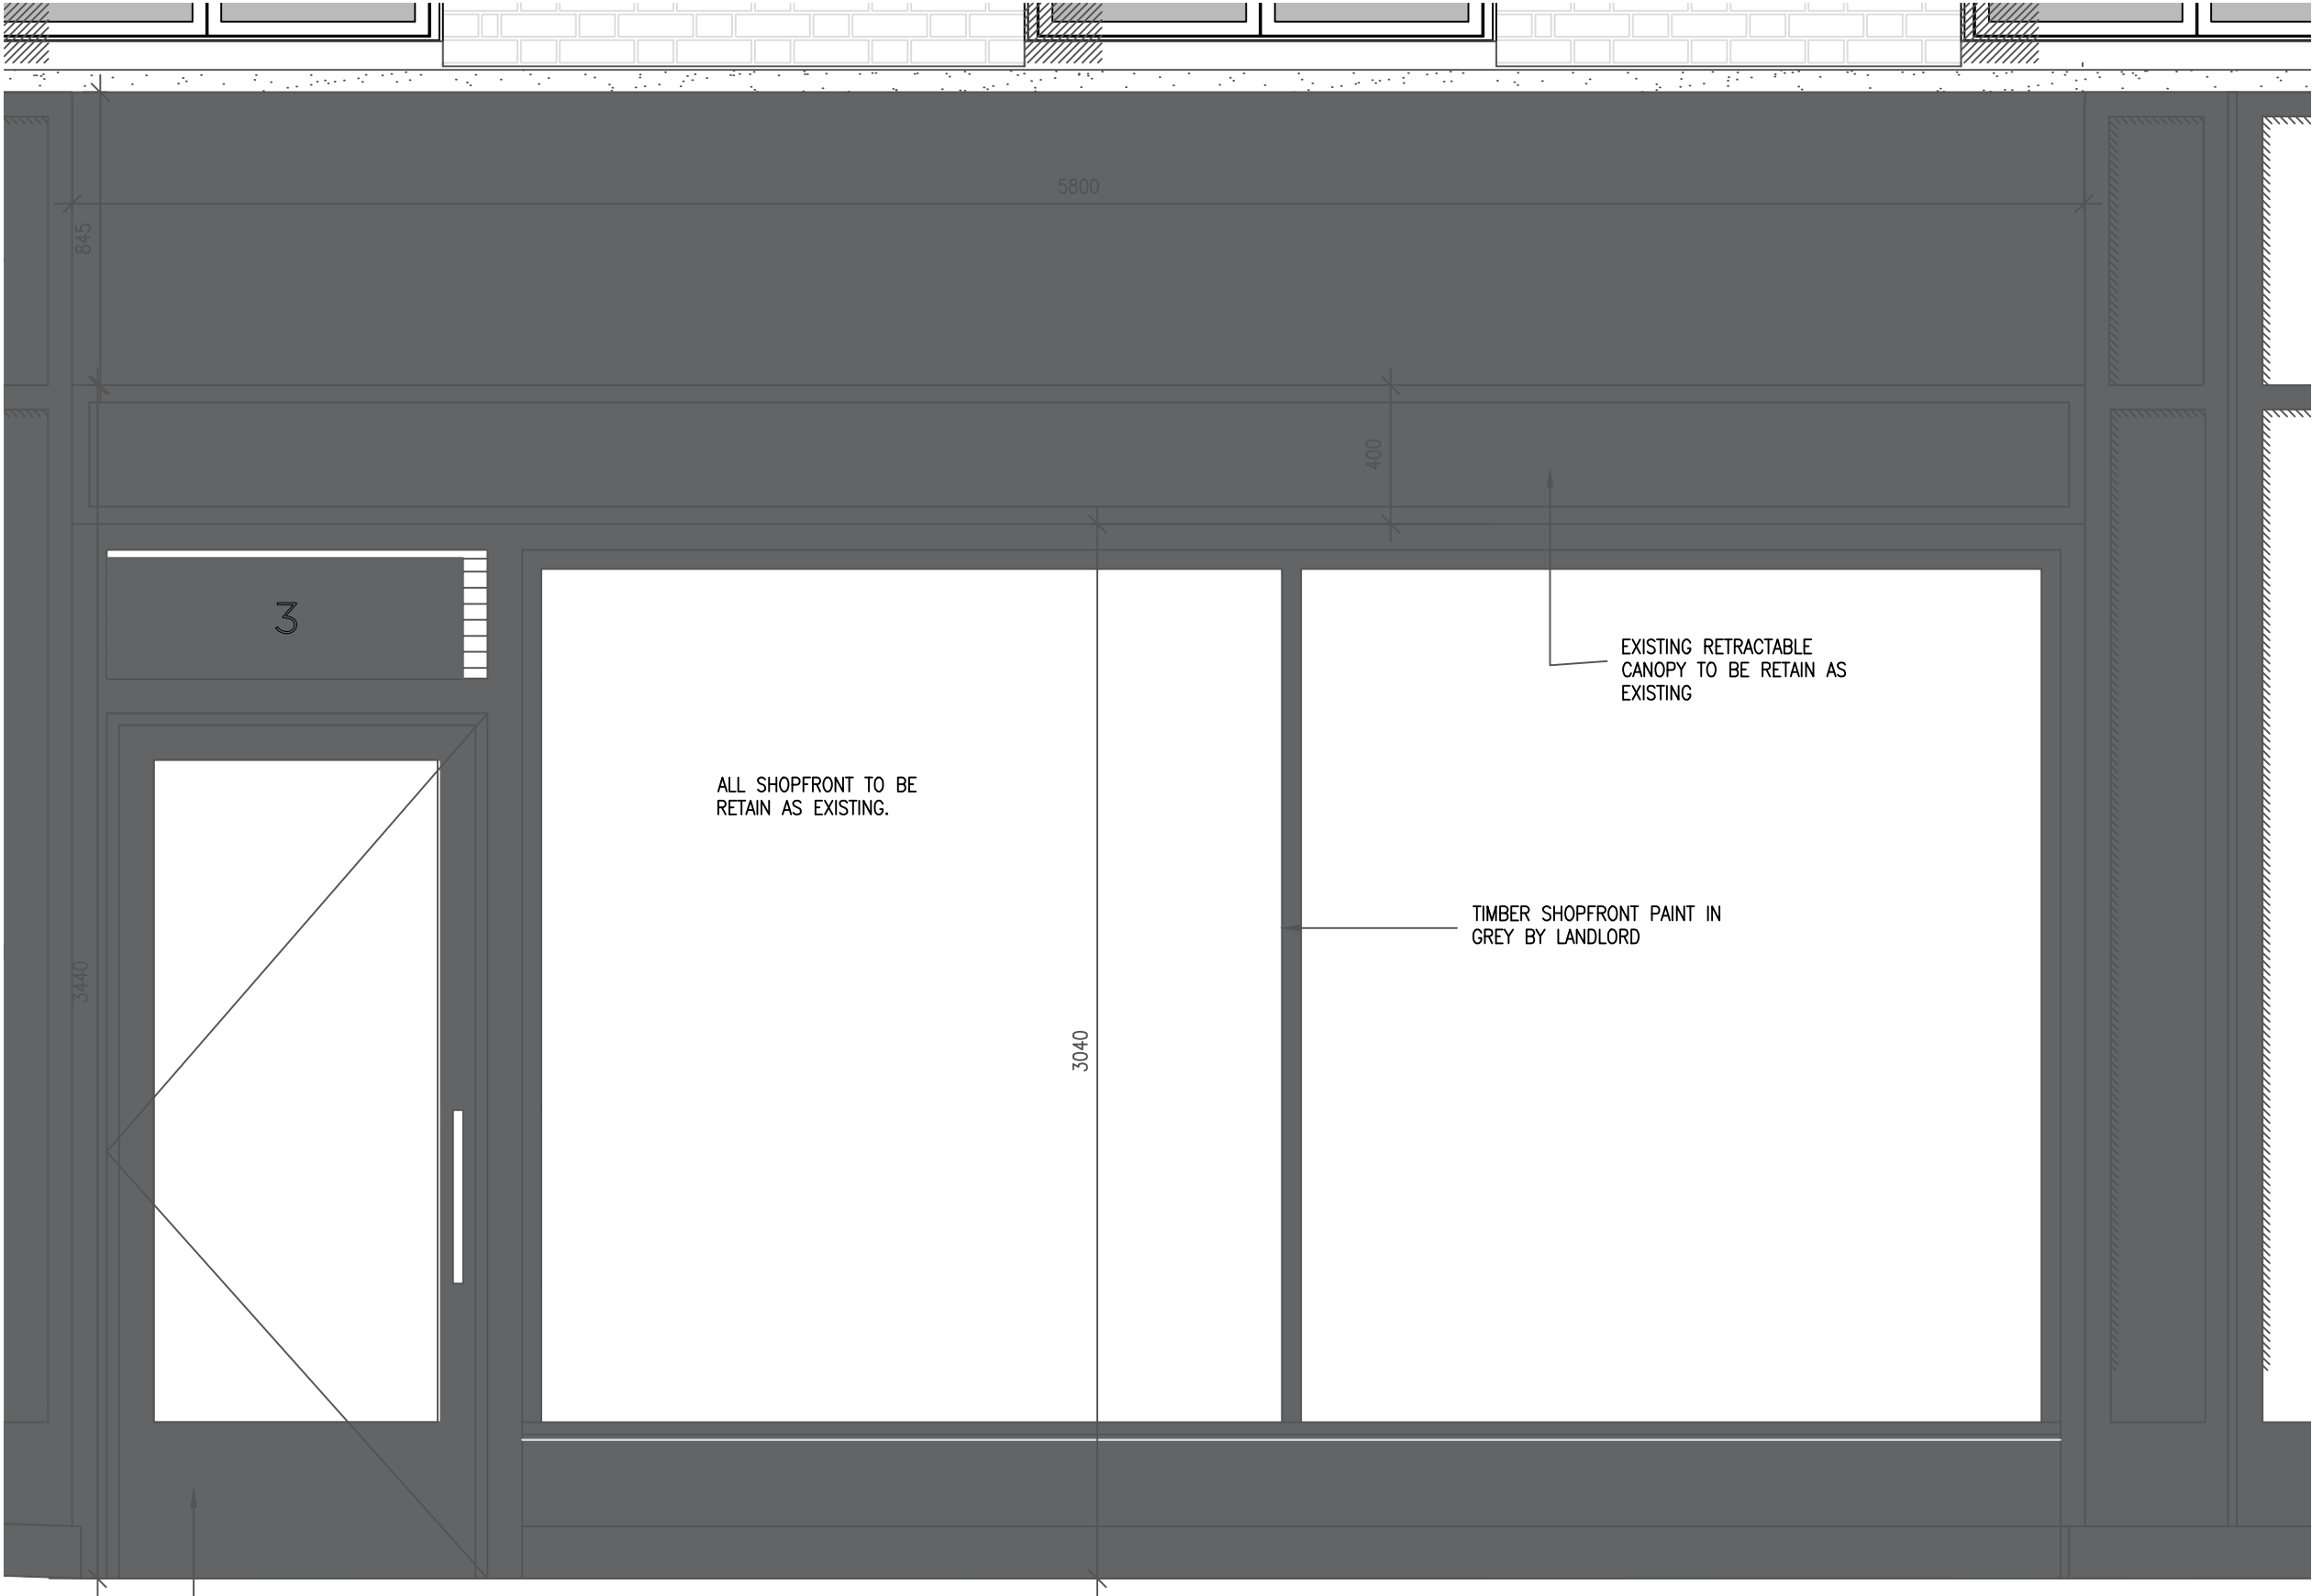

1 PROPOSED SHOPFRONT  
001 SCALE 1:20 PROPOSED