



Internal Room Elevation

Scale: 1:10

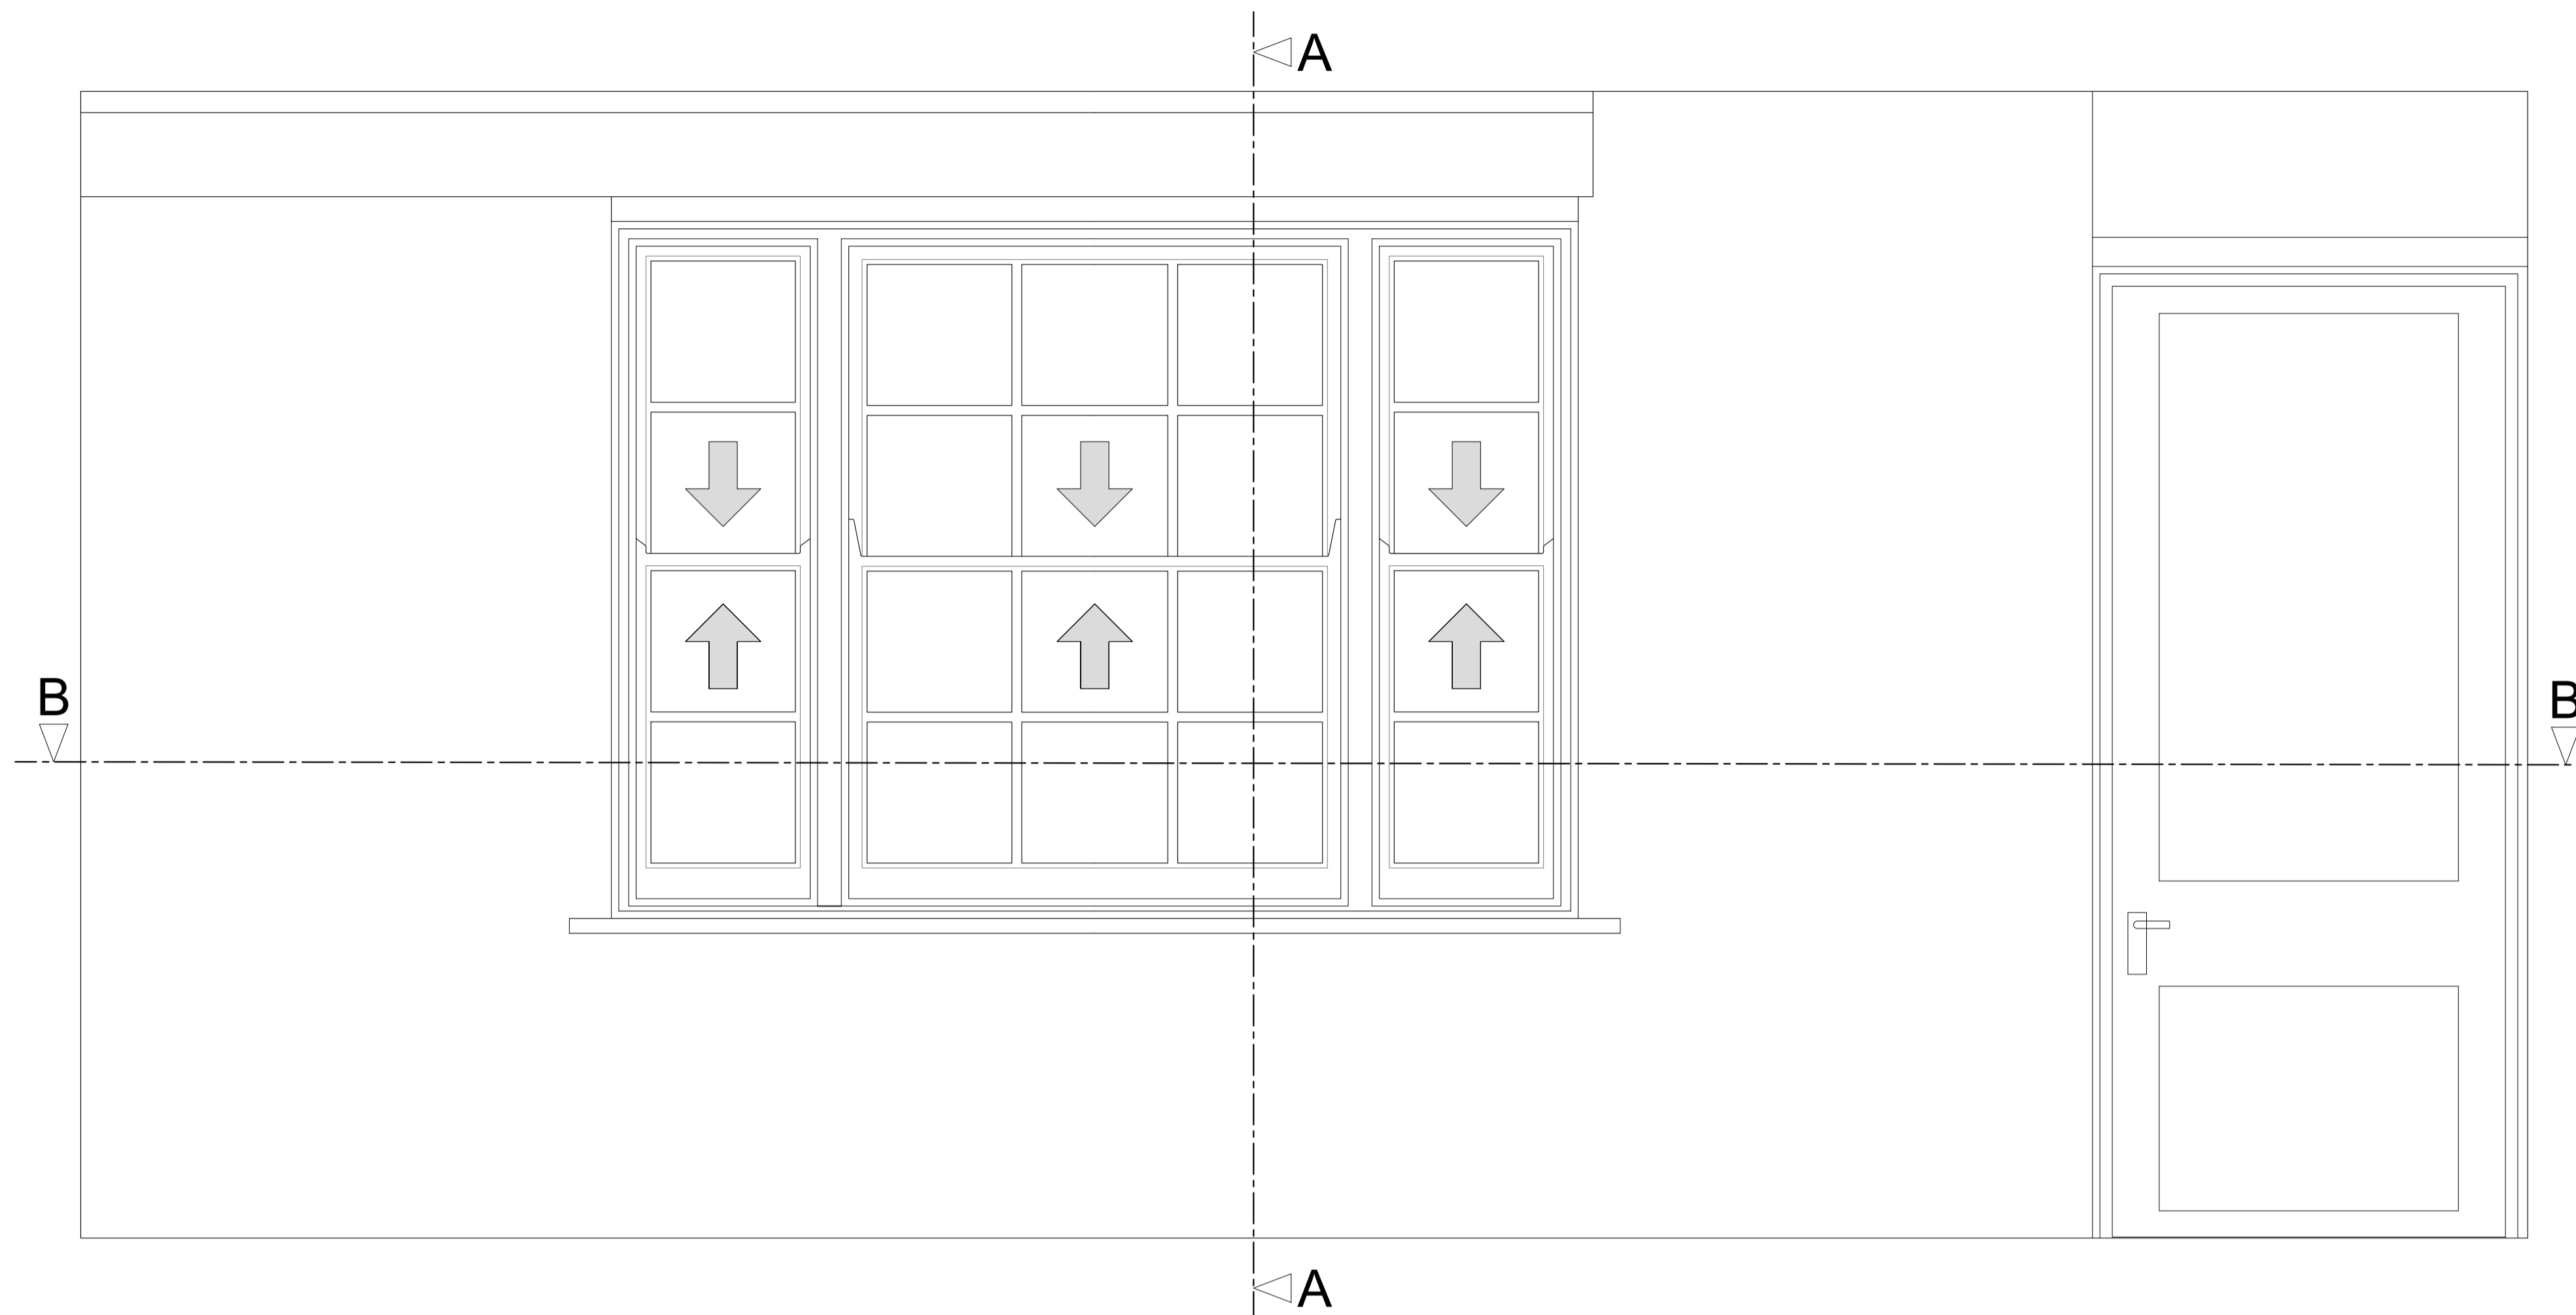


Section A-A through External Wall

Scale: 1:10

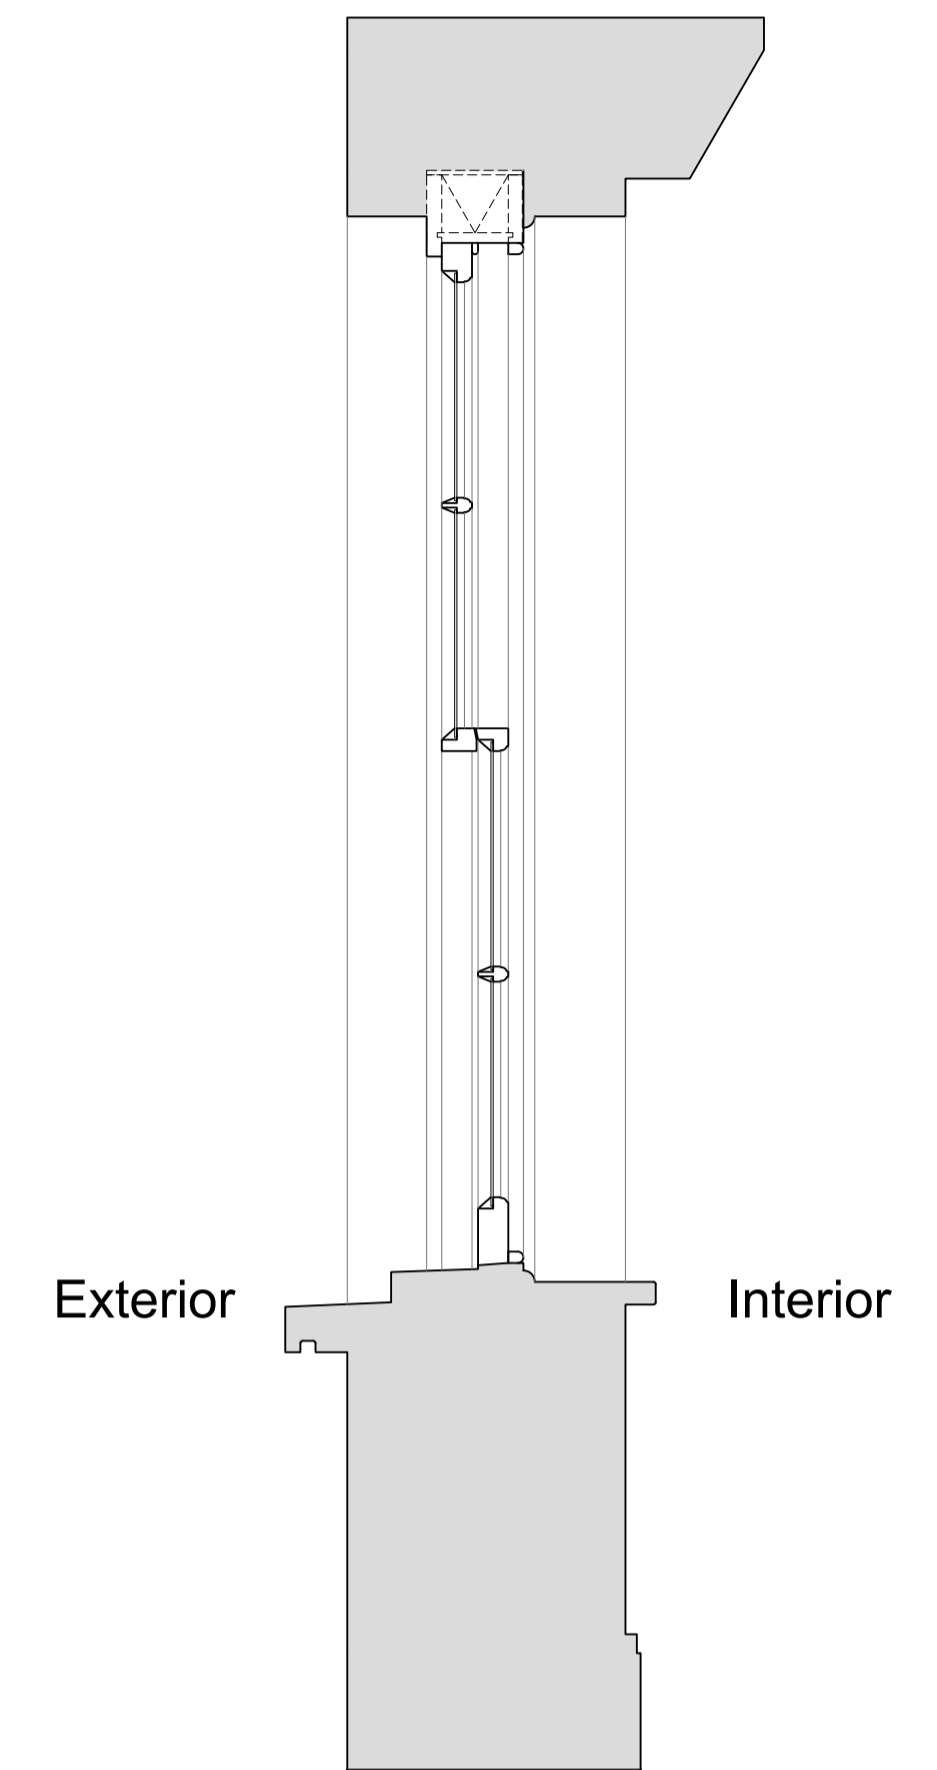

Plan Section B-B

Scale: 1:10

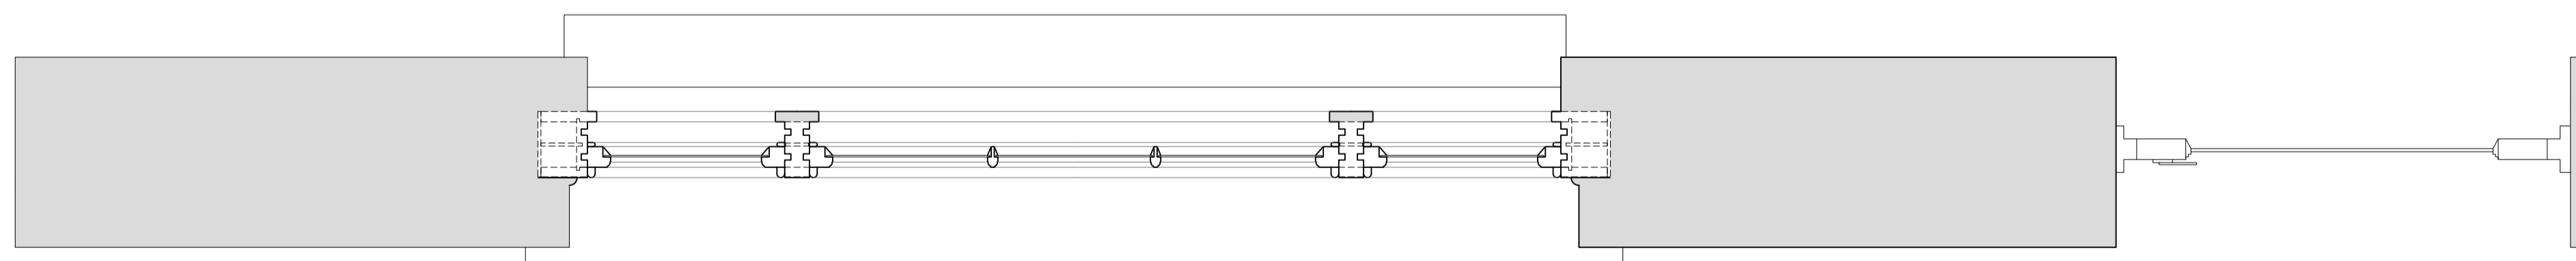

Revision	Date	Amendment
1.0	21-09-2018	Issued for listed building consent application
2.0	21-11-2019	Issued for listed building consent application

Do not reproduce this drawing without written permission
All dimensions are in millimetres unless stated otherwise

Drawing Not For Construction

HS2

High Speed (HS2) Limited
25th Floor
One Canada Square
Canary Wharf
London E14 5AB


COSTAIN SKANSKA

Costain Skanska Joint Venture
1st Floor
The Podium
1 Eversholt Street
London NW1 2DN

Site Address: 44 A Delancey Street, London NW1			
Drawing Title: Basement - Sitting Room: EXISTING Window Joinery Details - Sheet 1 of 3			
Drawn by: AP & PB	Drawn by: AP	Checked by: VH	Presentation Scale: as shown @ A1
Date: 10-10-2018	Drawing No: WPI P066B NI - 44A DeS-EX-BS-J-01	Revision: 2.0	


Internal Room Elevation with Secondary Glazing Installed

Scale: 1:10

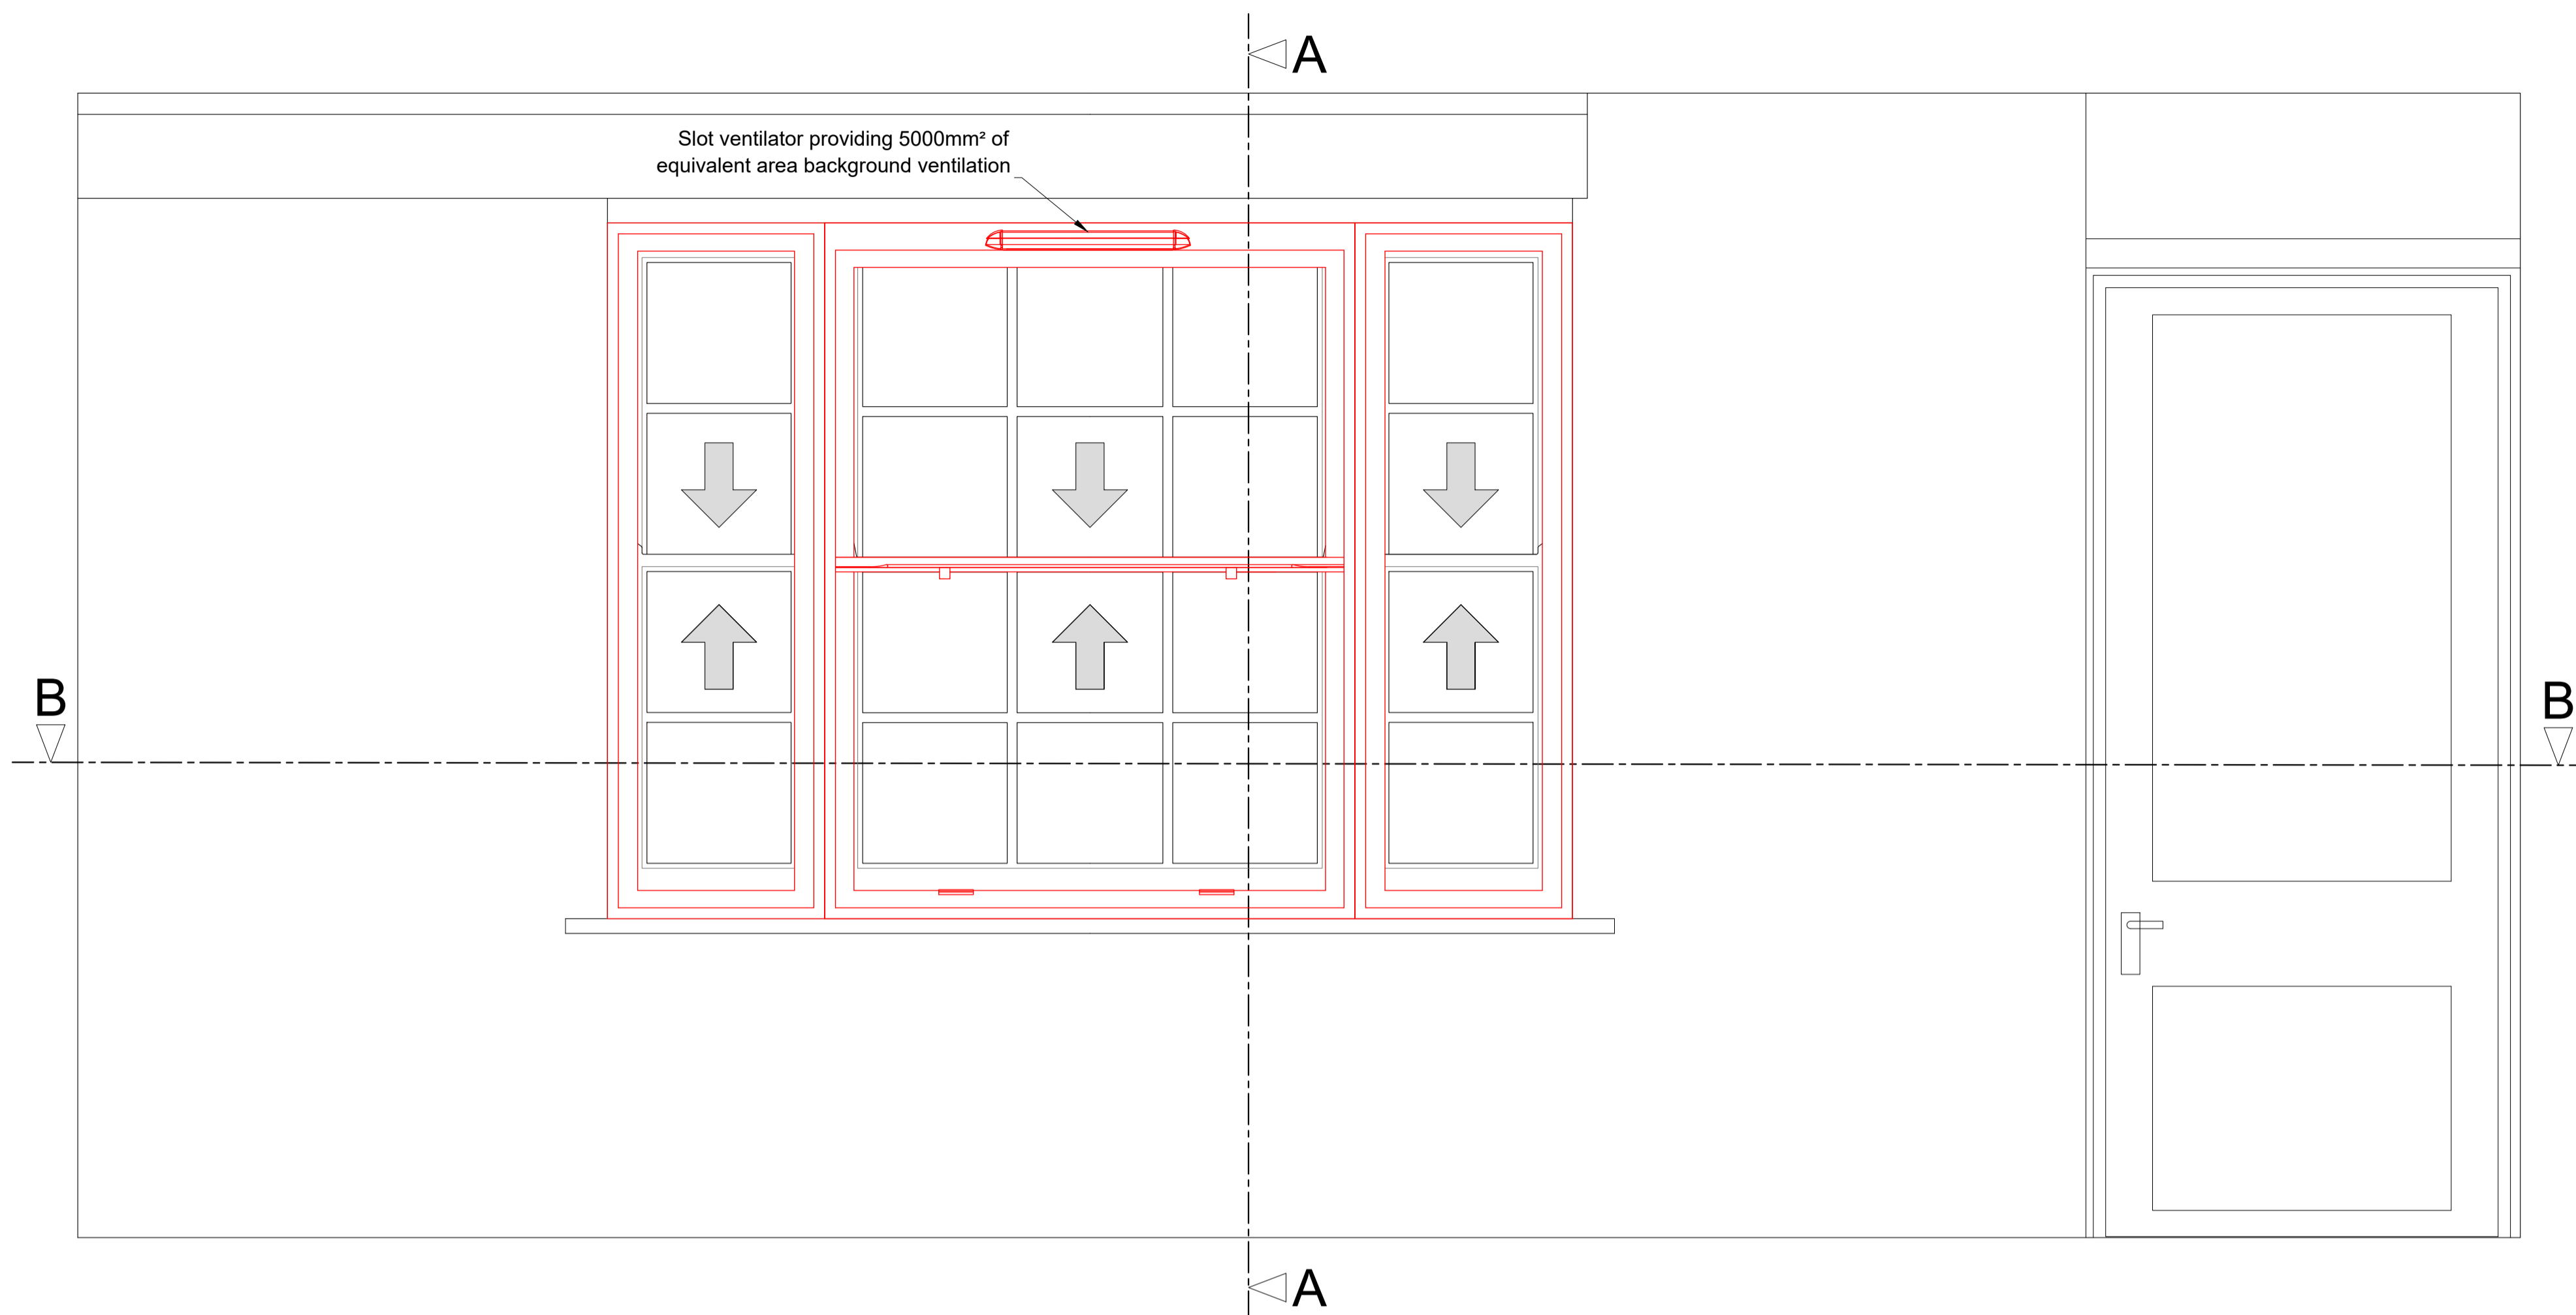


Section A-A through External Wall with Secondary Glazing Installed

Scale: 1:10

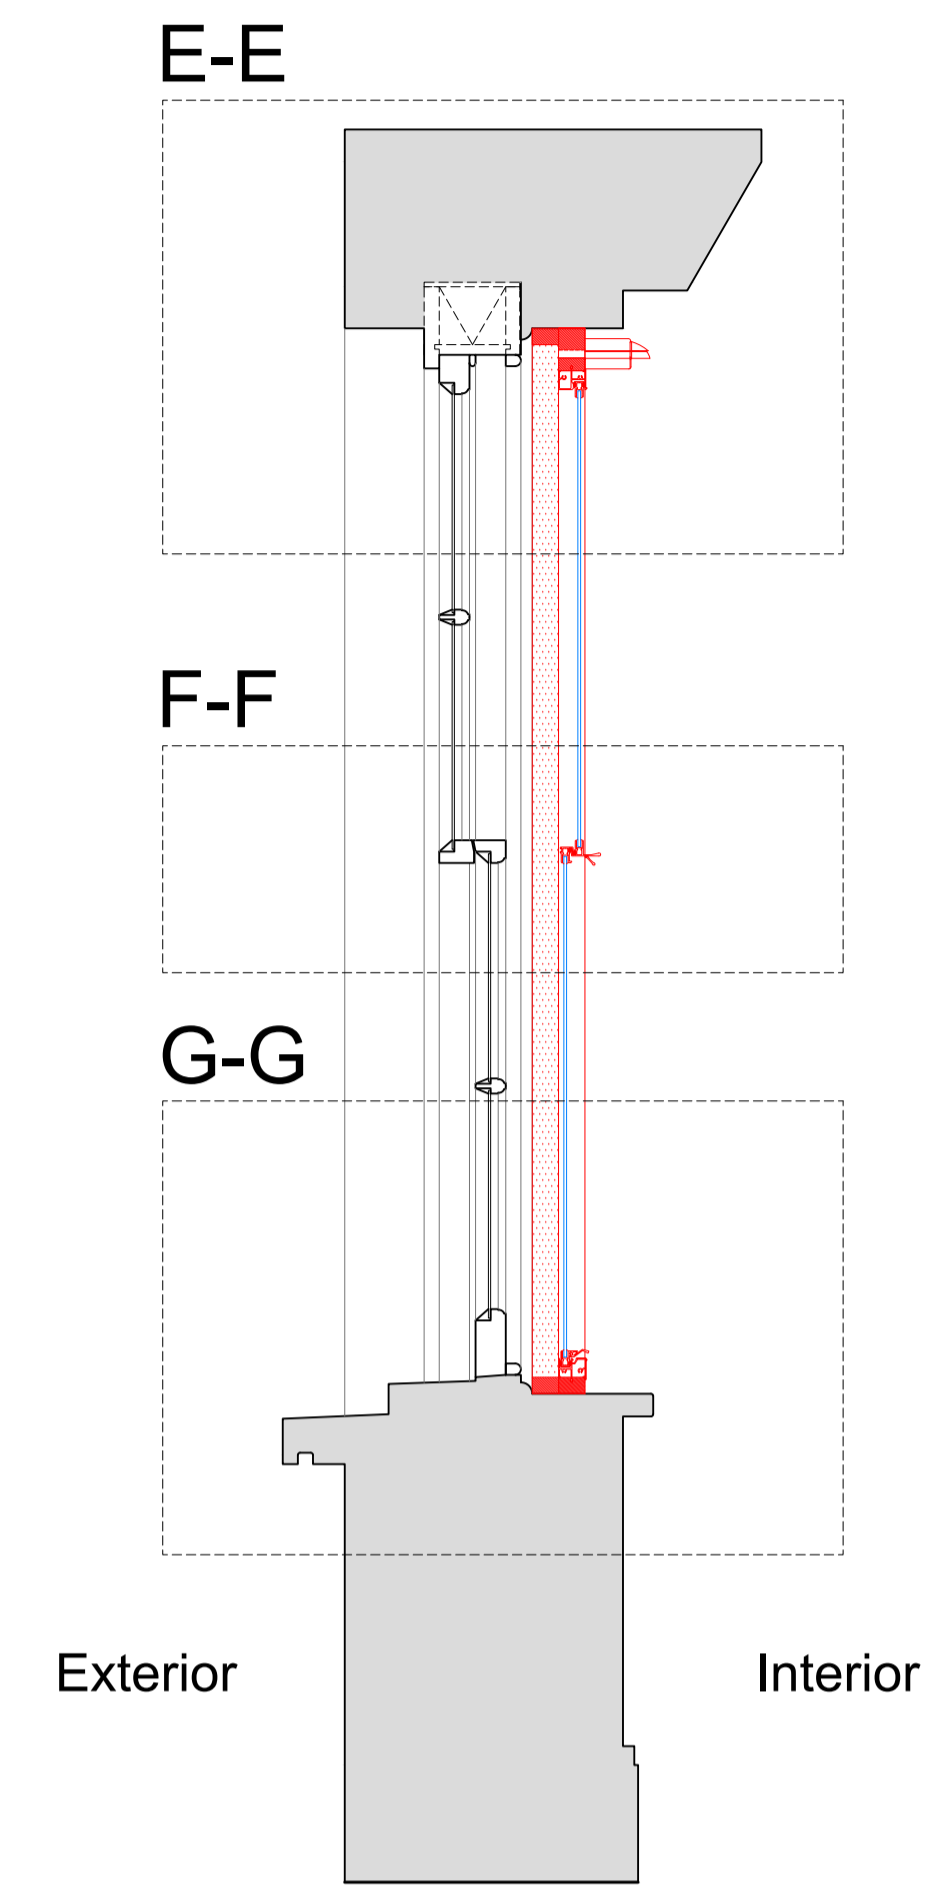

Plan Section B-B with Secondary Glazing Installed

Scale: 1:10

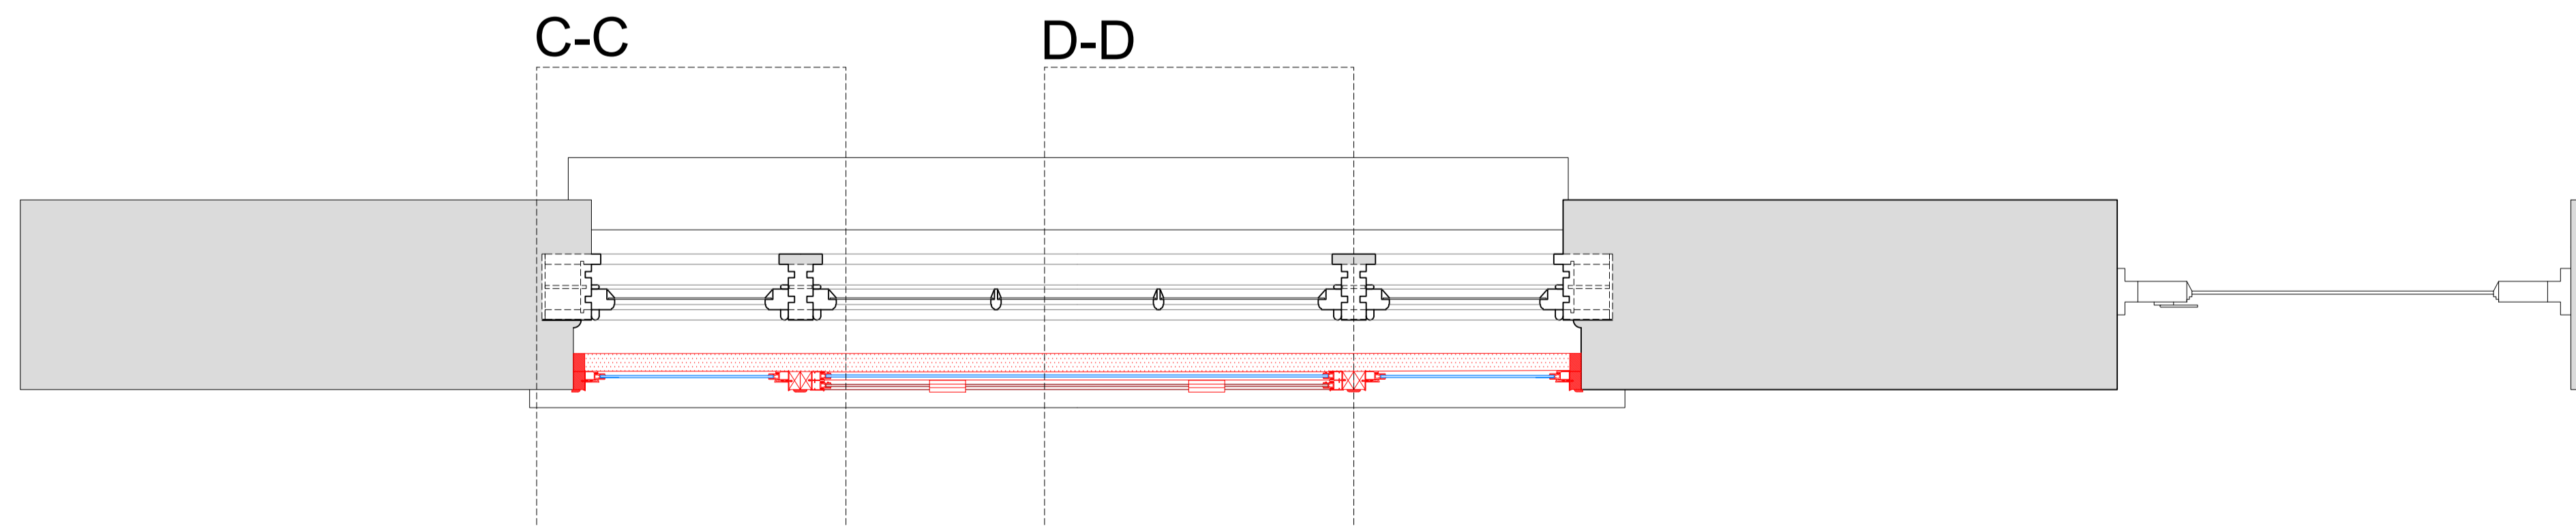

SECONDARY GLAZING SHOWN IN RED FOR VISUAL CLARITY ONLY

Revision	Date	Assessment
1.0	21-09-2018	Issued for listed building consent application
2.0	21-11-2019	Issued for listed building consent application

Do not reproduce this drawing without written permission
All dimensions are in millimetres unless stated otherwise

Drawing Not For Construction

HS2

High Speed (HS2) Limited
25th Floor
One Canada Square
Canary Wharf
London E14 5AB

COSTAIN SKANSKA

Costain Skanska Joint Venture
1st Floor
The Podium
1 Eversholt Street
London NW1 2DN


Site Address:
44 A Delancey Street, London NW1

Drawing Title:
Basement - Sitting Room: PROPOSED Secondary Glazing Details -
Sheet 2 of 3


Drawn by: AP & PB
Checked by: VH
Presentation Scale: as shown @ A1

Date: 10-10-2018
Drawing No: WPI P066B NI - 44A DeS-PR-BS-J-01.1
Revision: 2.0


Section C-C
Scale: 1:5 on A1

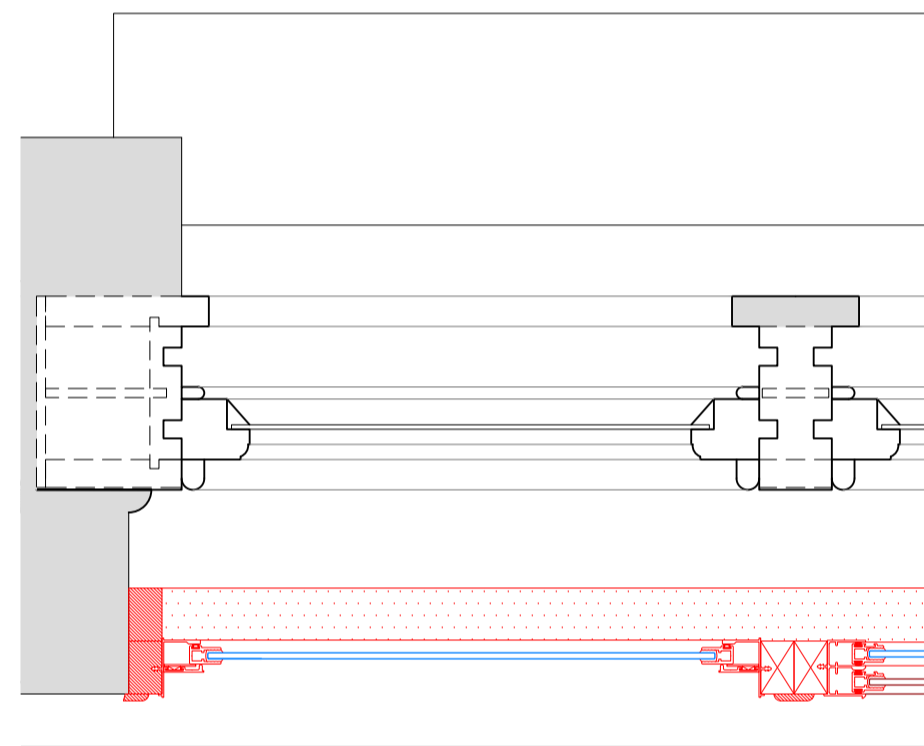


Section D-D
Scale: 1:5 on A1

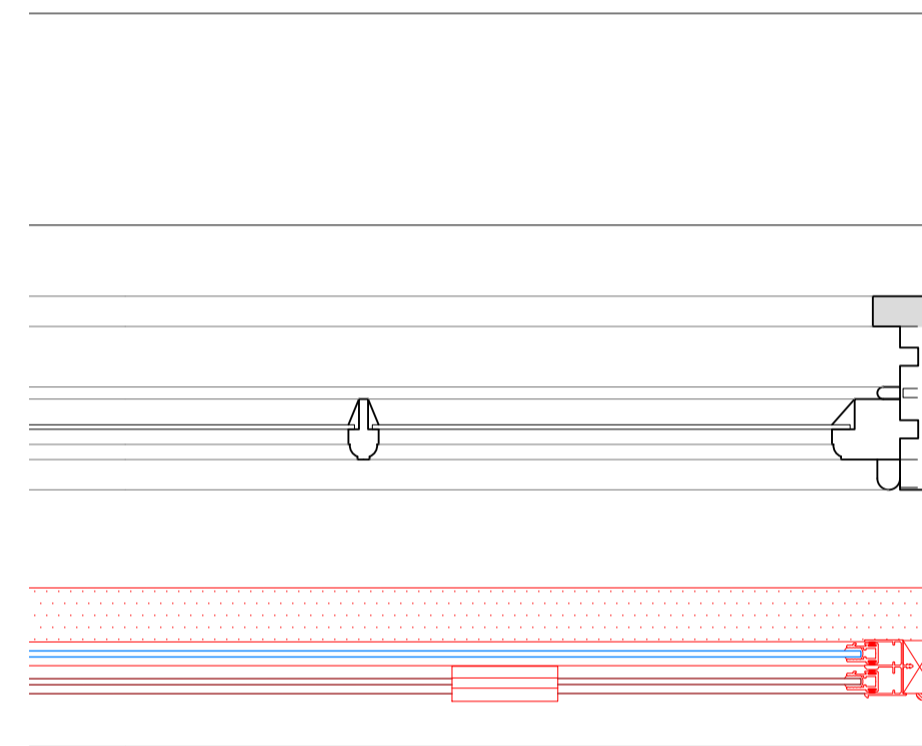


Section E-E
Scale: 1:5 on A1

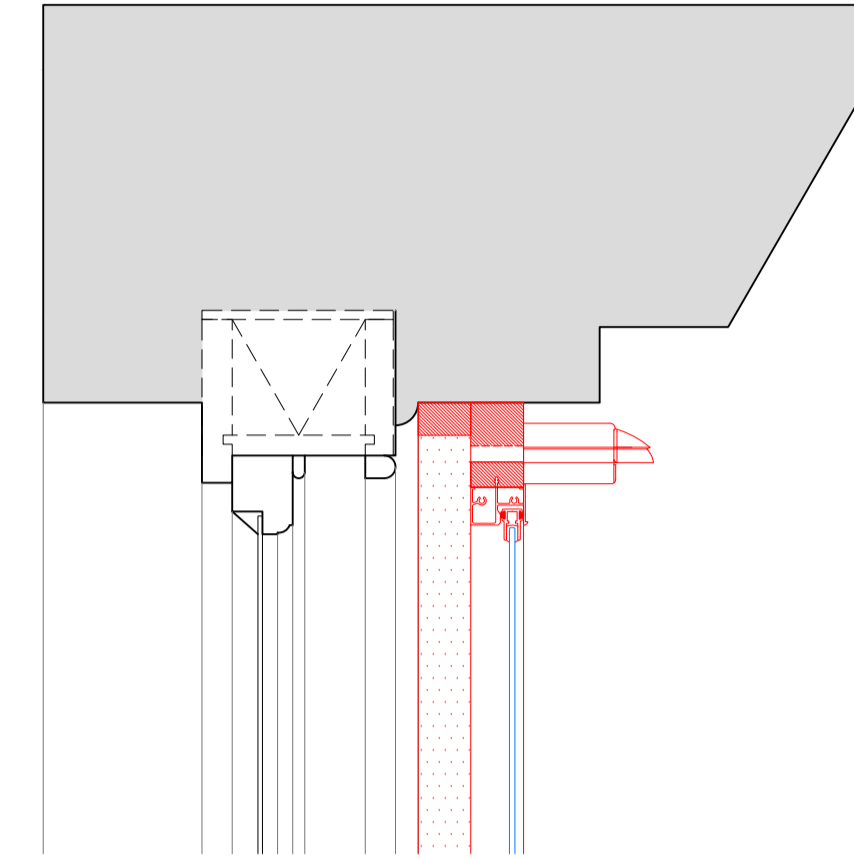

Section F-F
Scale: 1:5 on A1

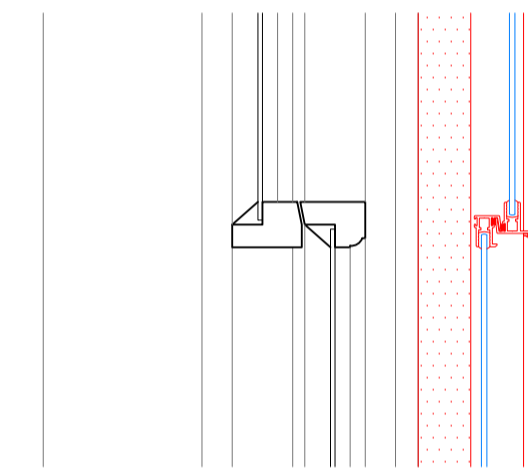

Section G-G
Scale: 1:5 on A1

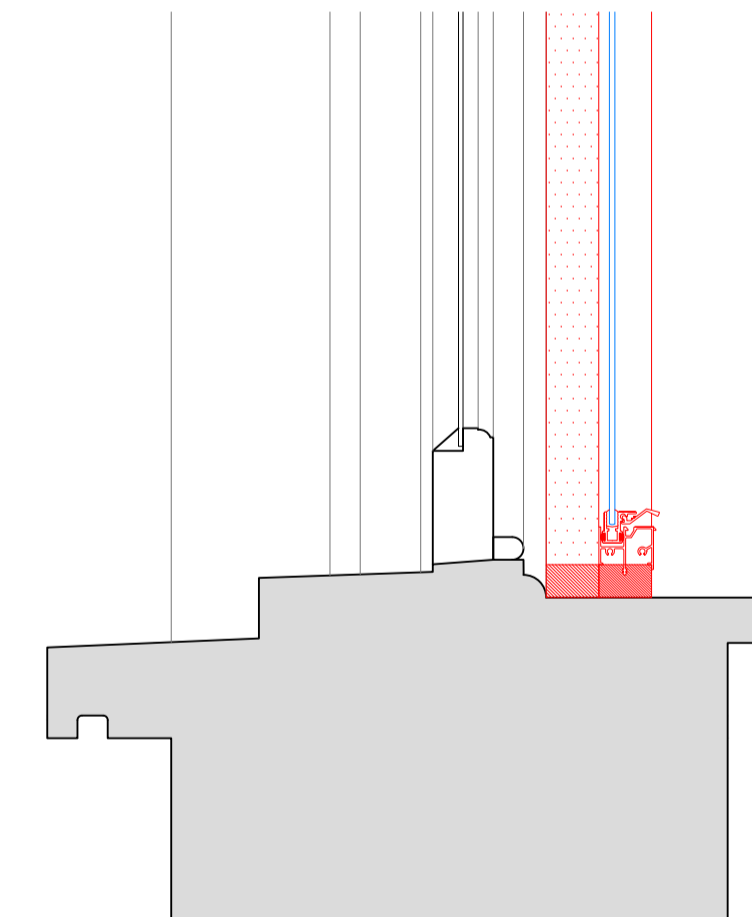

SECONDARY GLAZING SHOWN IN RED FOR VISUAL CLARITY ONLY

Revision	Date	Assessment
1.0	21-09-2018	Issued for listed building consent application
2.0	21-11-2019	Issued for listed building consent application

Do not reproduce this drawing without written permission
All dimensions are in millimetres unless stated otherwise

HS2

High Speed (HS2) Limited
25th Floor
One Canada Square
Canary Wharf
London E14 5AB

COSTAIN SKANSKA

Costain Skanska Joint Venture
1st Floor
The Podium
1 Eversholt Street
London NW1 2DN

Site Address: 44 A Delancey Street, London NW1			
Drawing Title: Basement - Sitting Room: PROPOSED Secondary Glazing Details - Sheet 3 of 3			
Drawn by: AP & PB	Drawn by: PB	Checked by: VH	Presentation Scale: 1:5 @ A1
Date: 10-10-2018	Drawing No: WPI P066B NI - 44A DeS-PR-BS-J-01.2	Revision: 2.0	

Drawing Not For Construction