



EXISTING MATERIALS KEY:

- 1. Terracotta Pan Tiles
- 2. Render
- 3. Painted timber framed windows
- 4. Painted timber doors
- 5. Lead roof
- 6. Brickwork
- 7. Timber cladding
- 8. Metal railings
- 9. Timber gate
- 10. Metal garage door

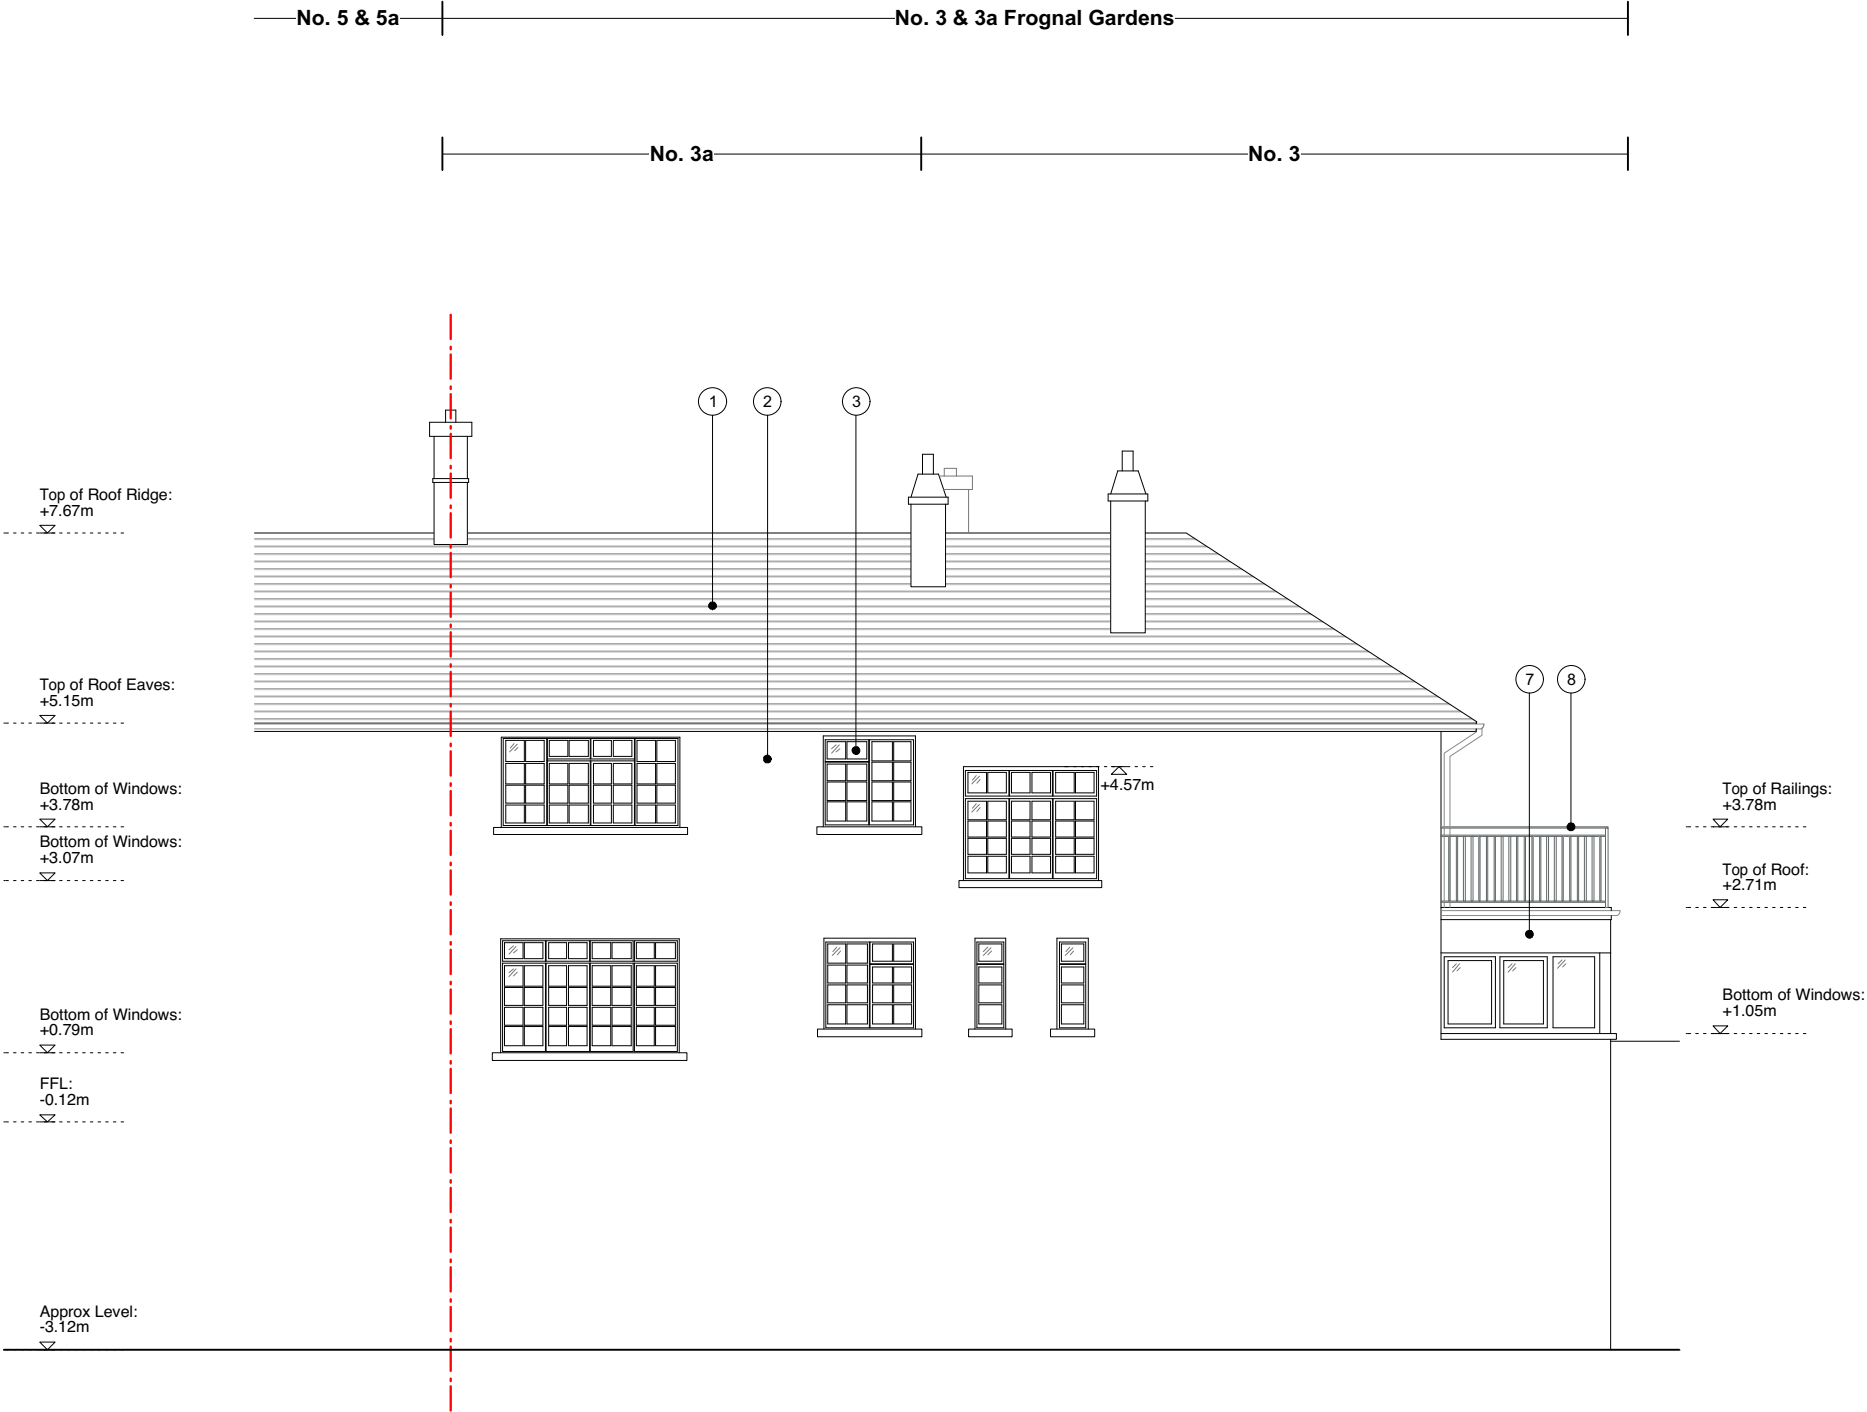


EXISTING ELEVATION C

1:100 @ A3

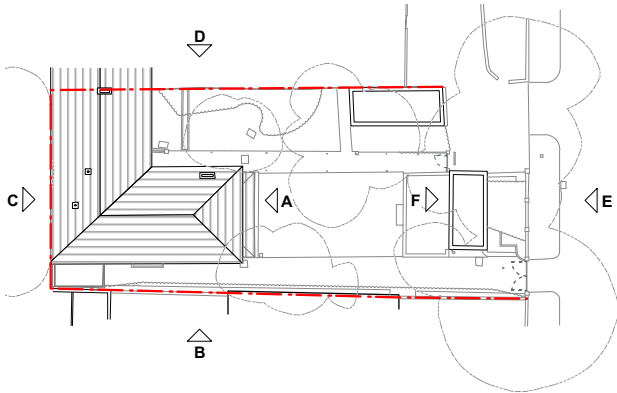

Alexander
Martin
Architects

22-24 Kingsford Street
London NW5 4JT
T. +44.0.20.3290.3540
E. info@amarchitects.co.uk
W. amarchitects.co.uk

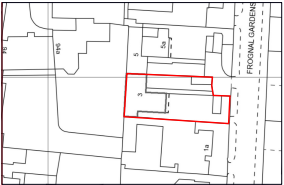

© Alexander Martin Architects Limited. DO NOT SCALE.
All drawings are to be read in conjunction with the relevant structural and
services drawings. All dimensions to be checked on site by Contractor. Report
any discrepancies to AMA prior to construction.

Revisions

Status	PLANNING
Client	P. Wakefield
Project	3 & 3a Frogna! Gardens, NW3 6UY
Revisions	

Drawing title	Existing Elevation C
Drawn	SB
Checked	AM
Scale	1:100@A3
Date	29.11.2019
Drawing No	197-EX-202
Rev	-

