



EXISTING MATERIALS KEY:

1. Terracotta Pan Tiles
2. Render
3. Painted timber framed windows
4. Painted timber doors
5. Lead roof
6. Brickwork
7. Timber cladding
8. Metal railings
9. Timber gate
10. Metal garage door

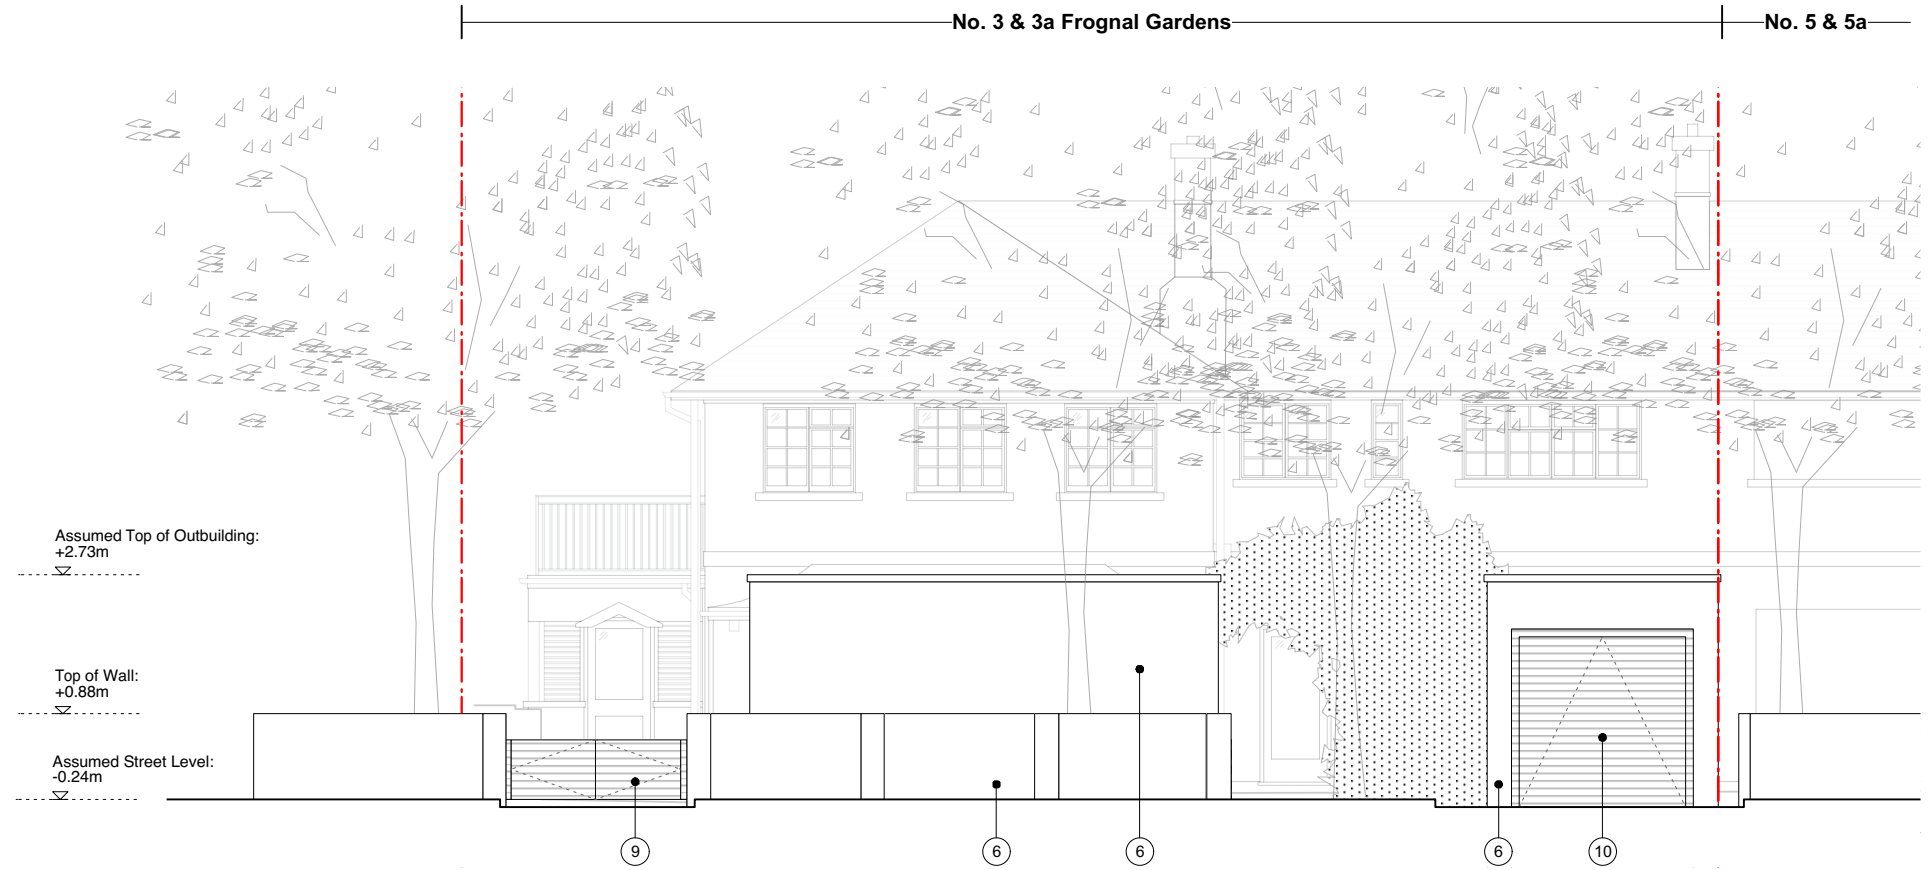


ELEVATION E (STREET ELEVATION)

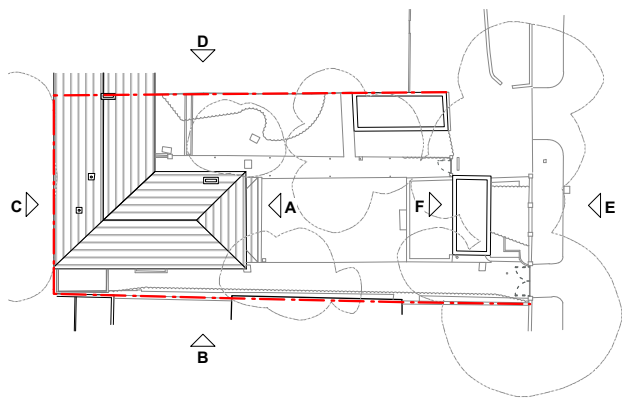

EXISTING OUTBUILDING ELEVATIONS

1:100 @ A3

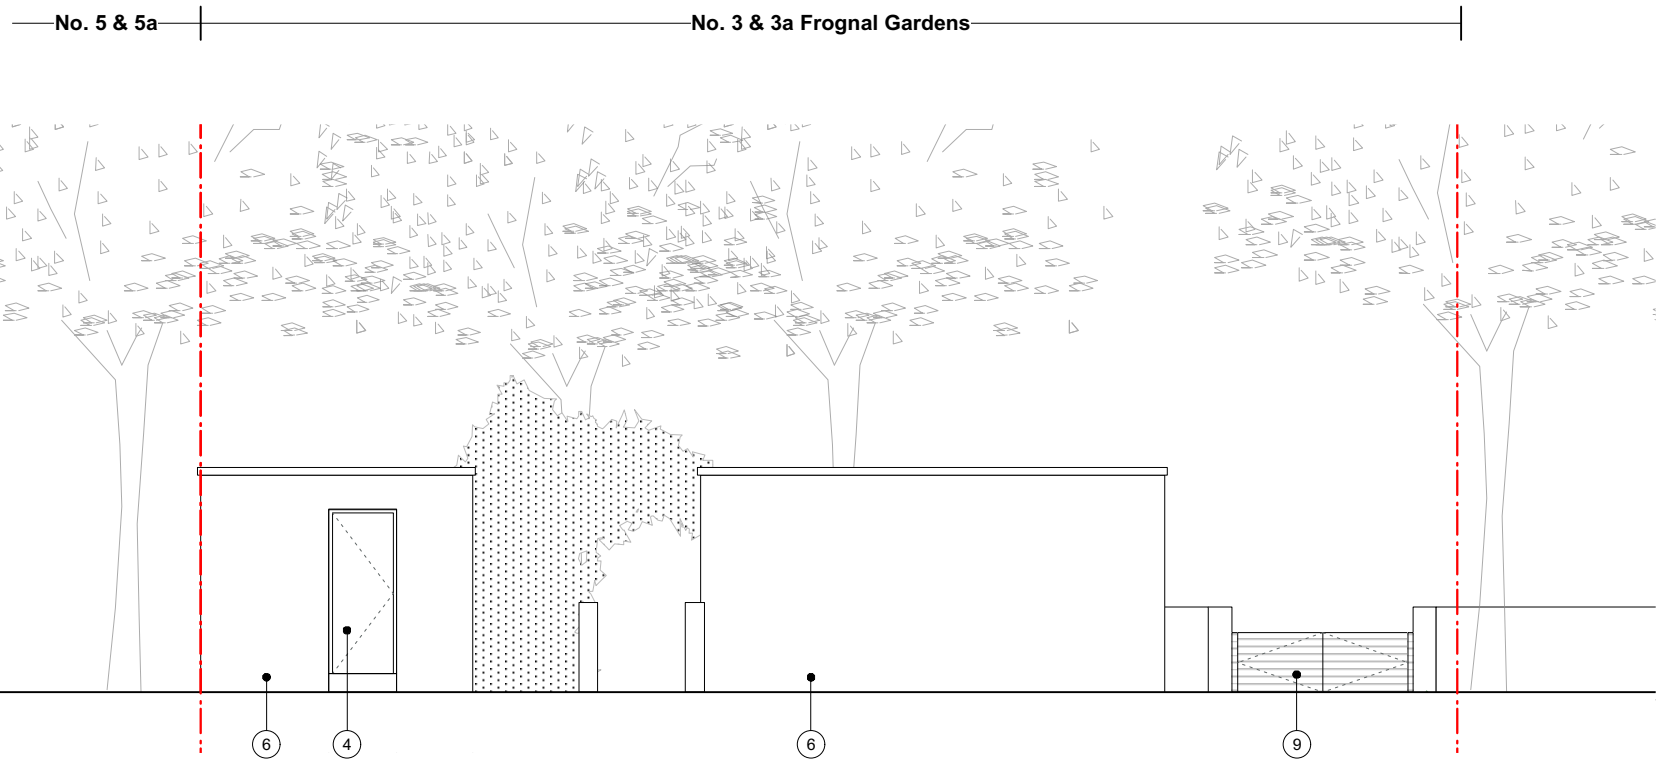

ELEVATION F

Alexander
Martin
Architects

22-24 Kingsford Street
London NW5 4JT
T. +44 0 20 3290 3540
E. info@amarchitects.co.uk
W. amarchitects.co.uk



© Alexander Martin Architects Limited. DO NOT SCALE.
All drawings are to be read in conjunction with the relevant structural and
services drawings. All dimensions to be checked on site by Contractor. Report
any discrepancies to AMA prior to construction.

Revisions

Status	Client	Project
PLANNING	P. Wakefield	3 & 3a Frognal Gardens, NW3 6UY



Drawing title	
Existing Outbuilding Elevations	
Drawn	Checked
SB	AM
Scale	Date
1:100@A3	29.11.2019
Drawing No	Rev
197-EX-204	-