


FIRST FLOOR EXISTING

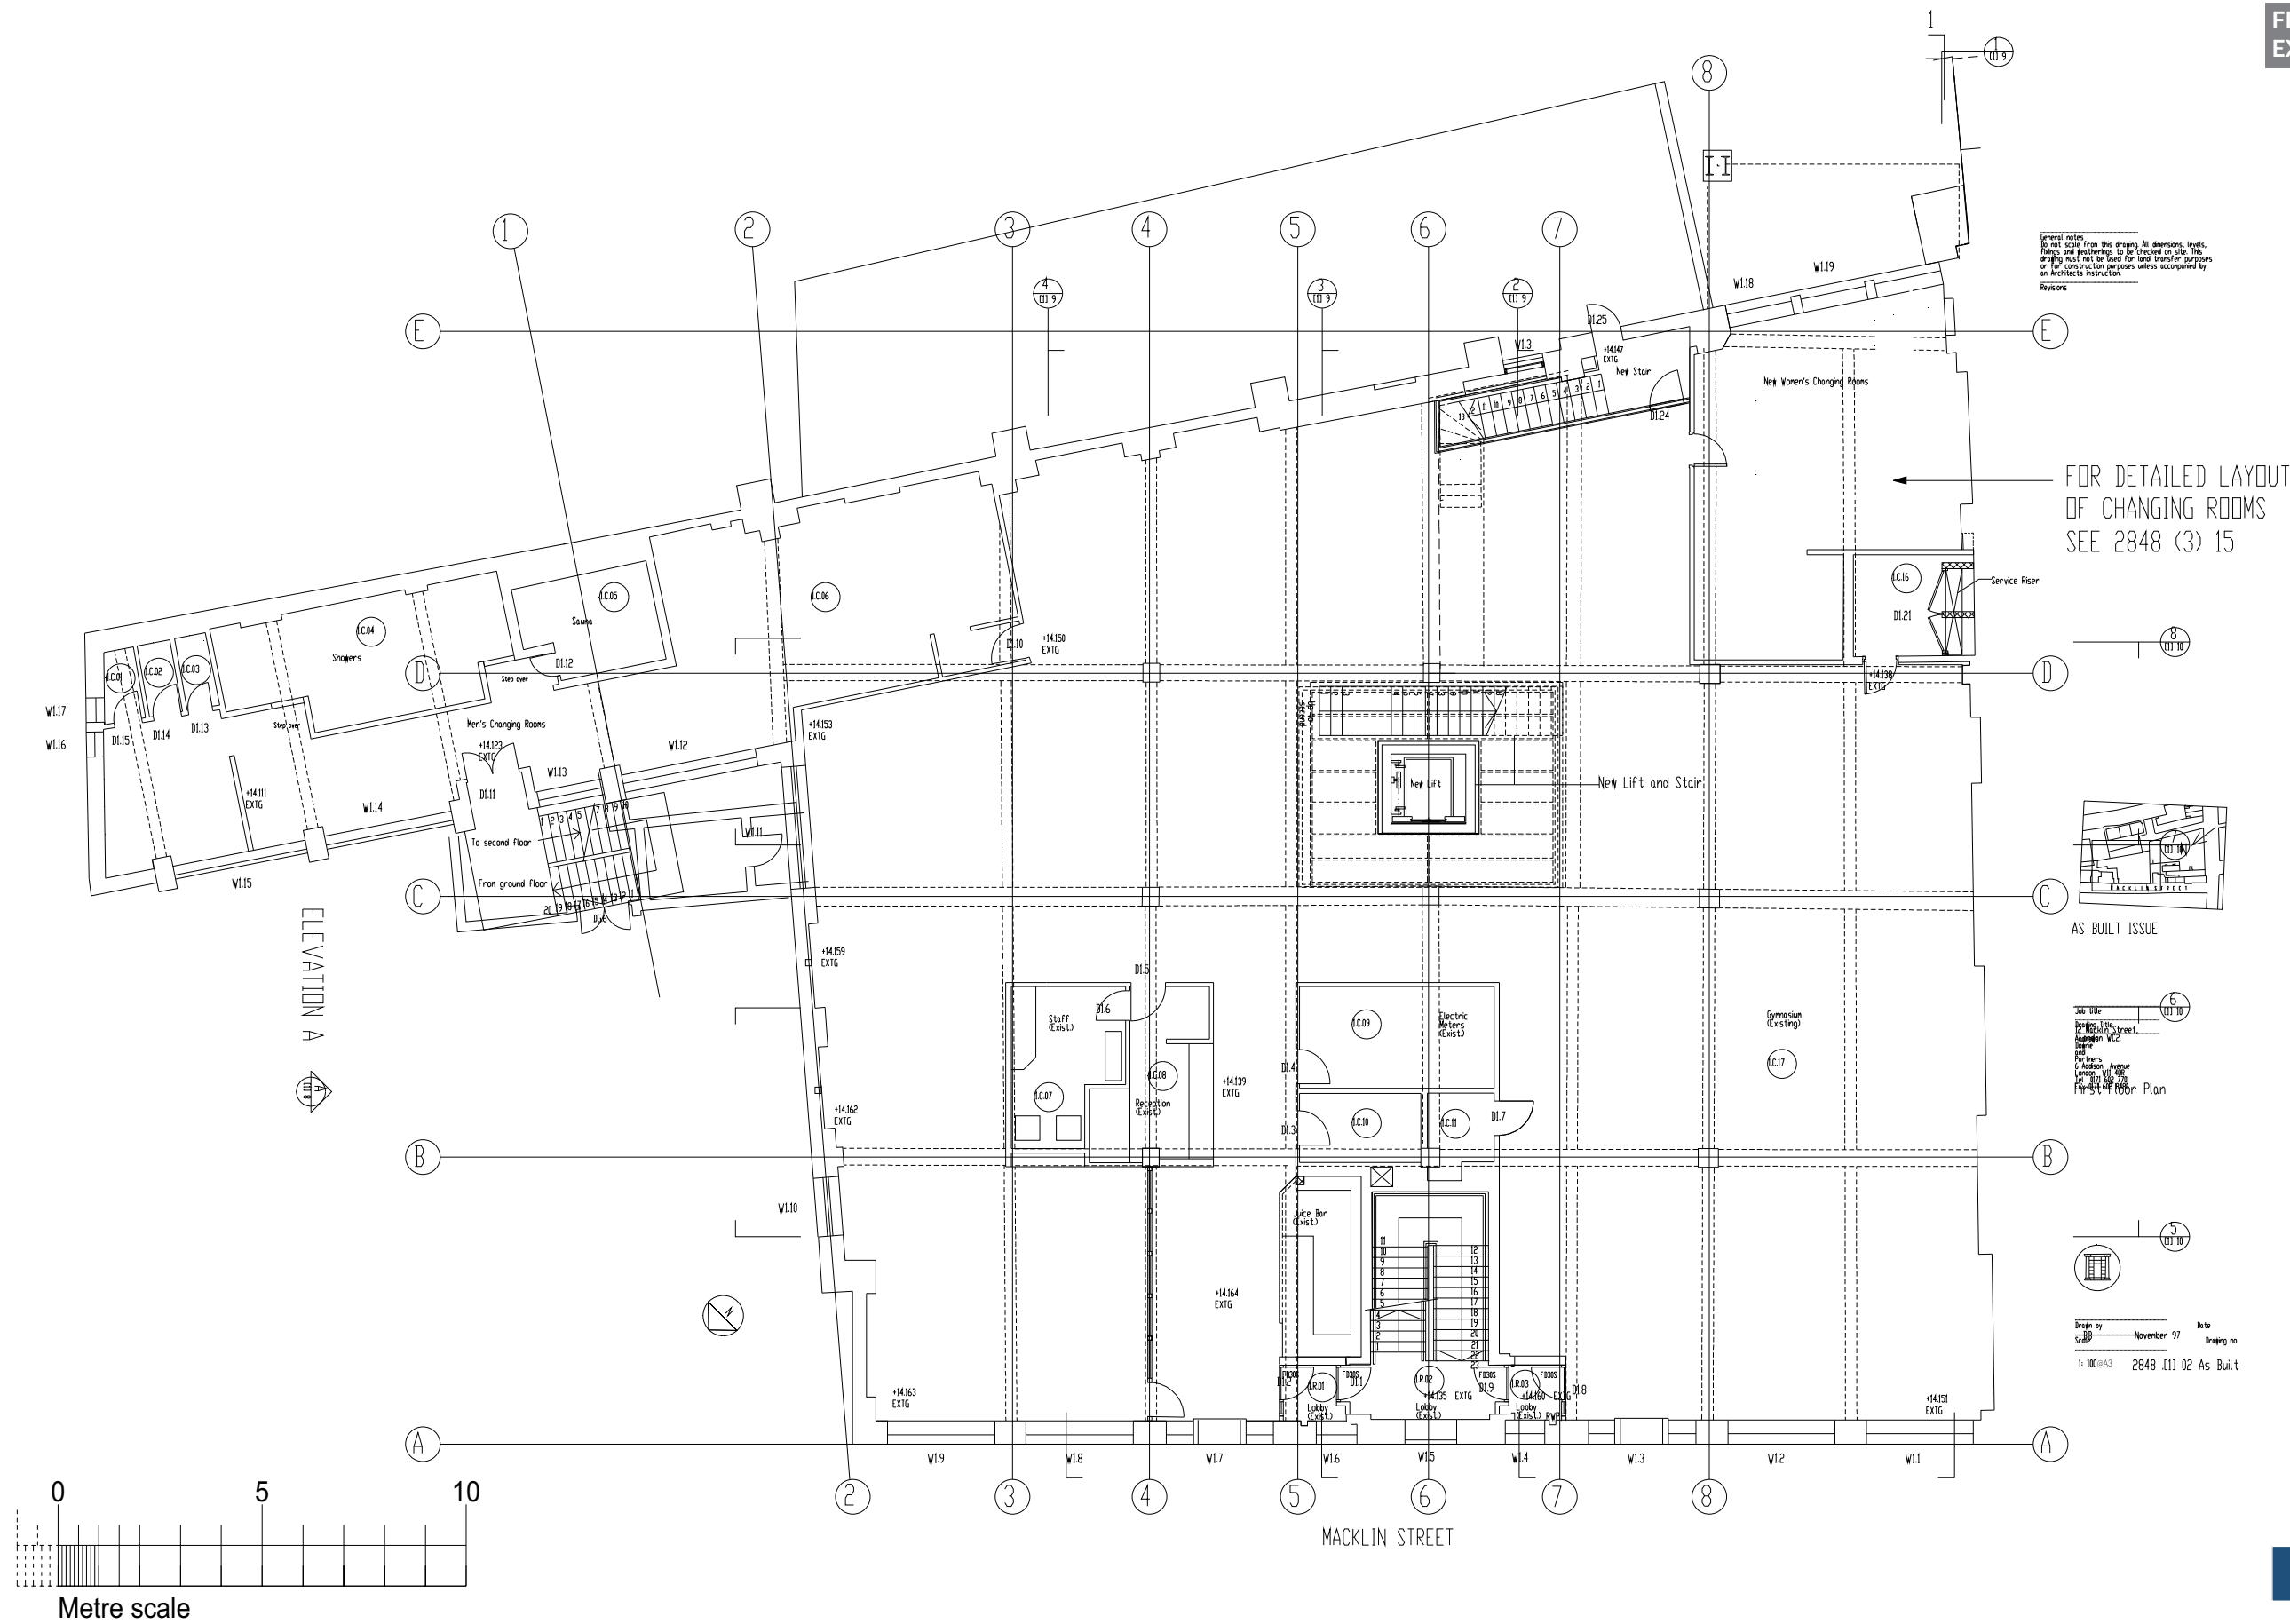


Location:
8-14 Macklin Street

Date:
October 2019


Scale:
1:100 @ A3

▲ North


**FIRST FLOOR
PROPOSED**

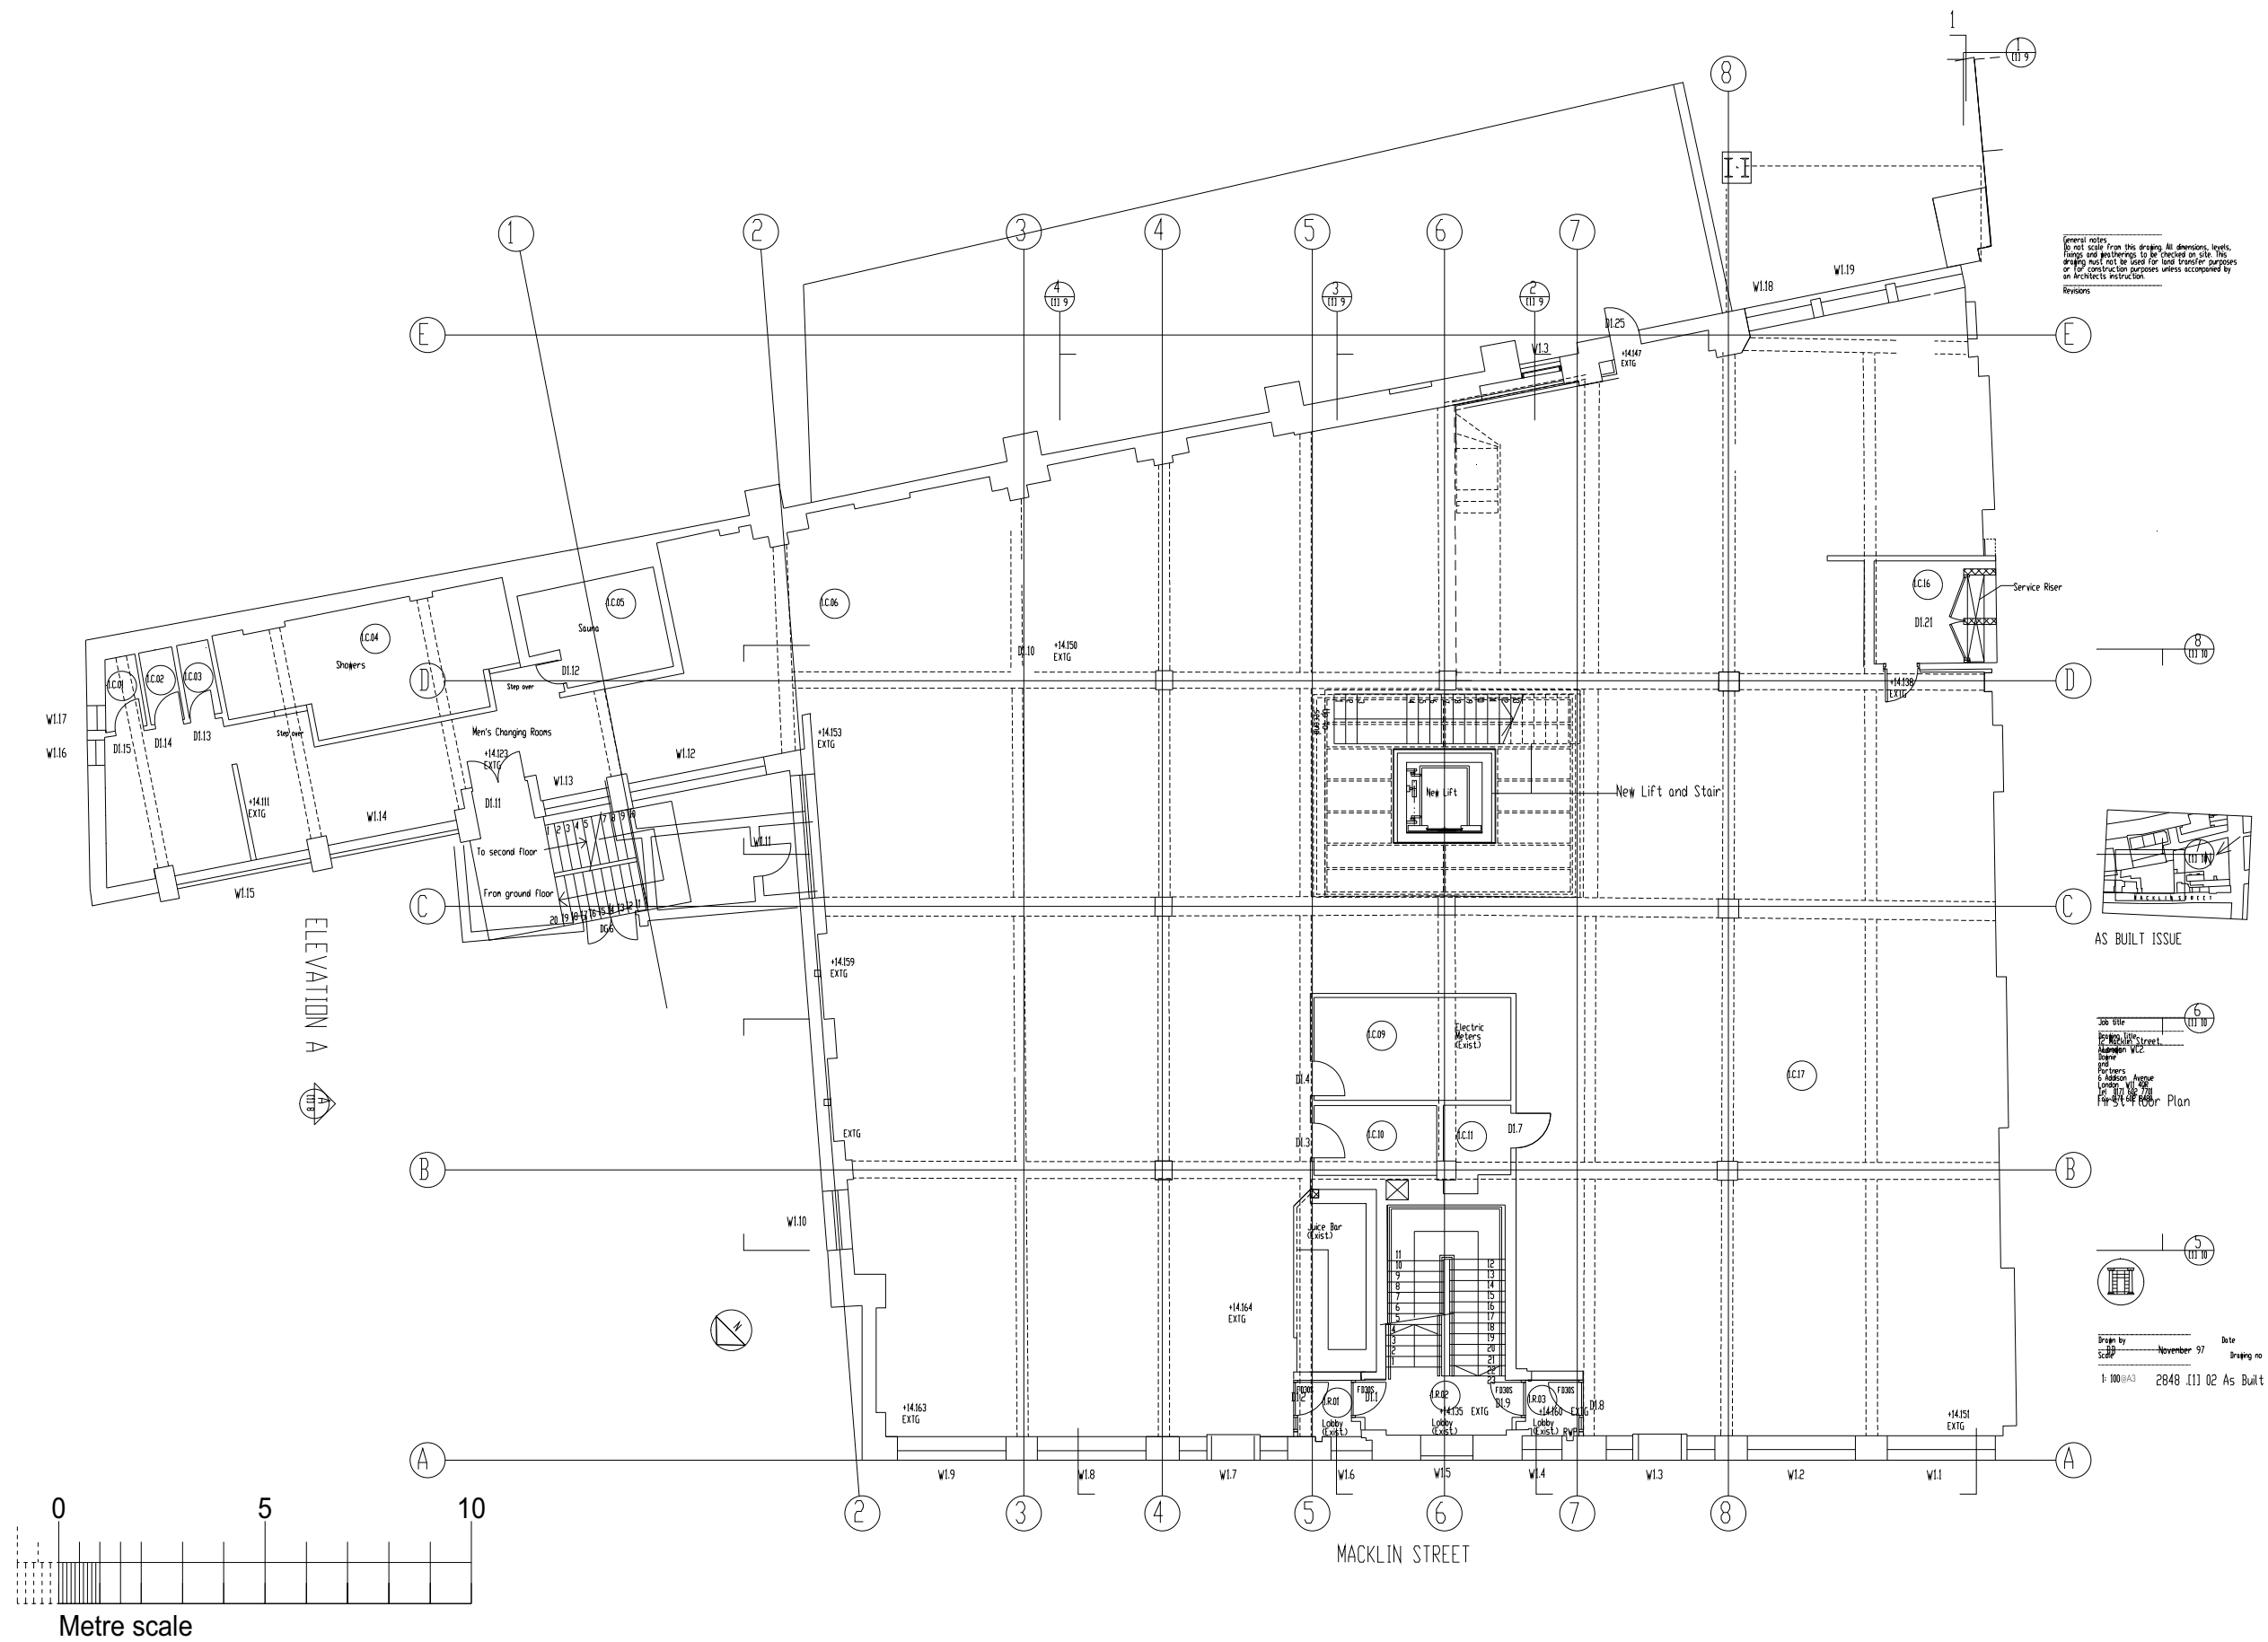

SECOND FLOOR EXISTING

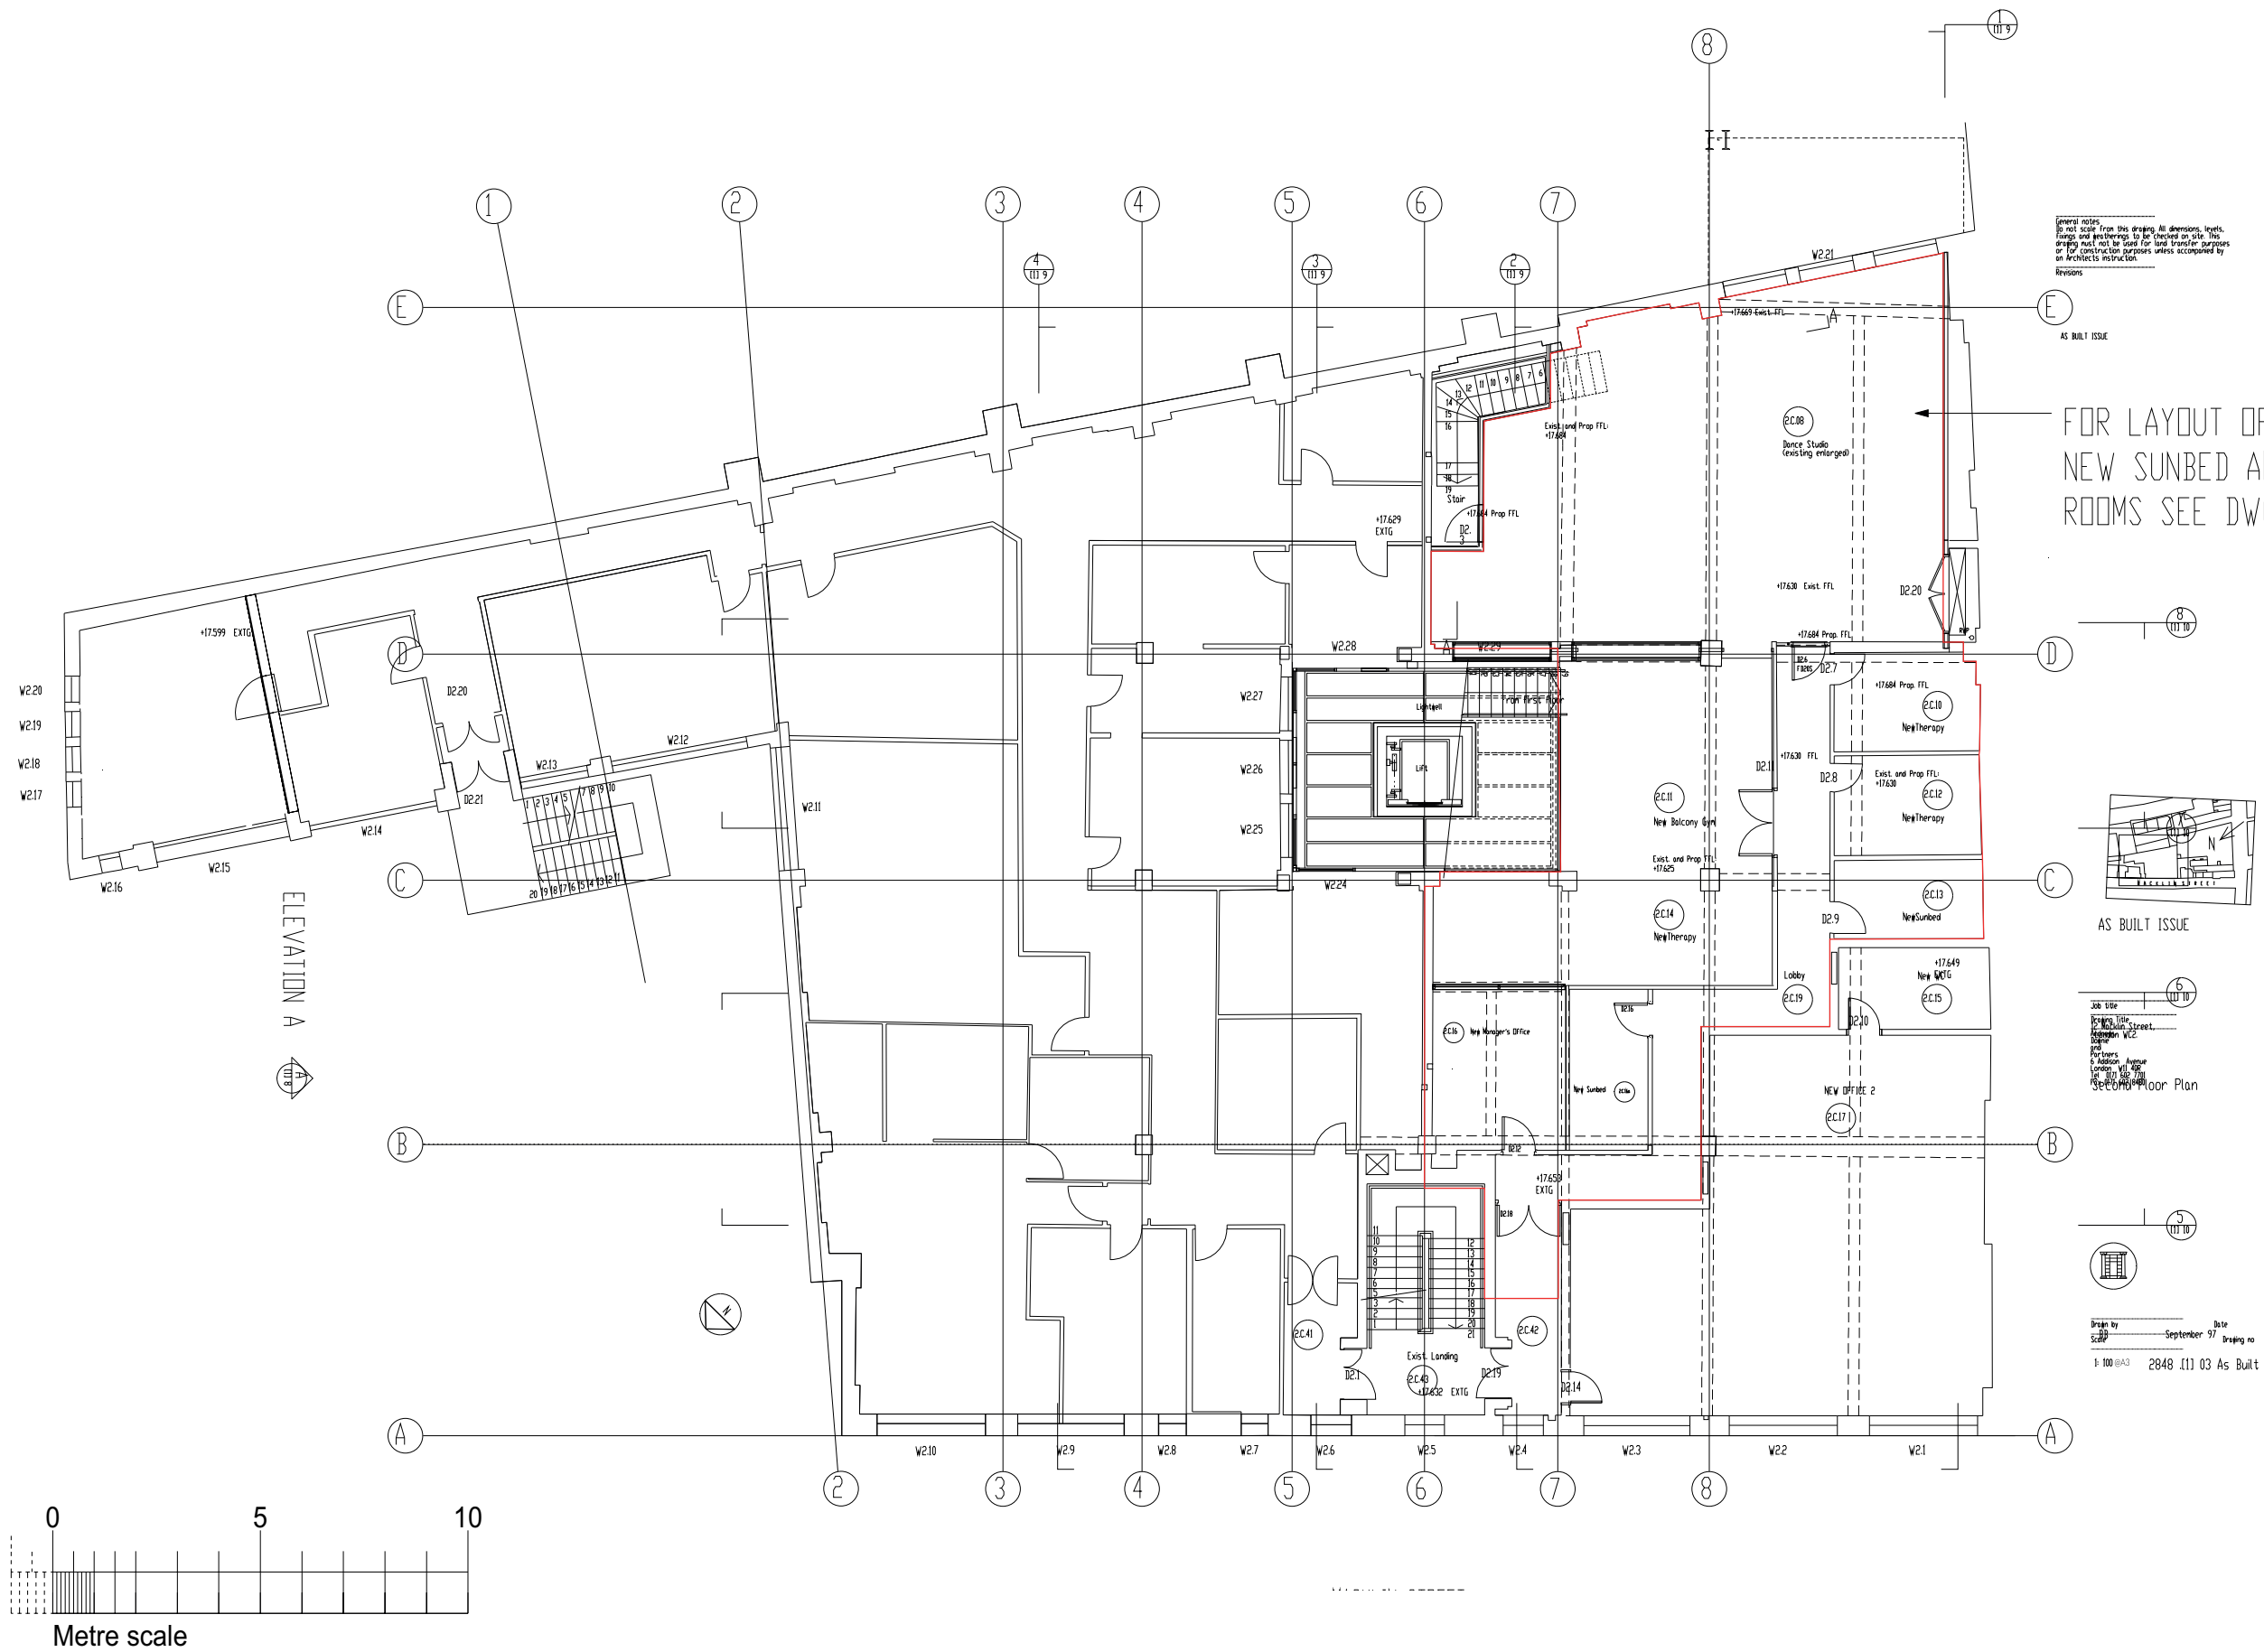

SECOND FLOOR PROPOSED

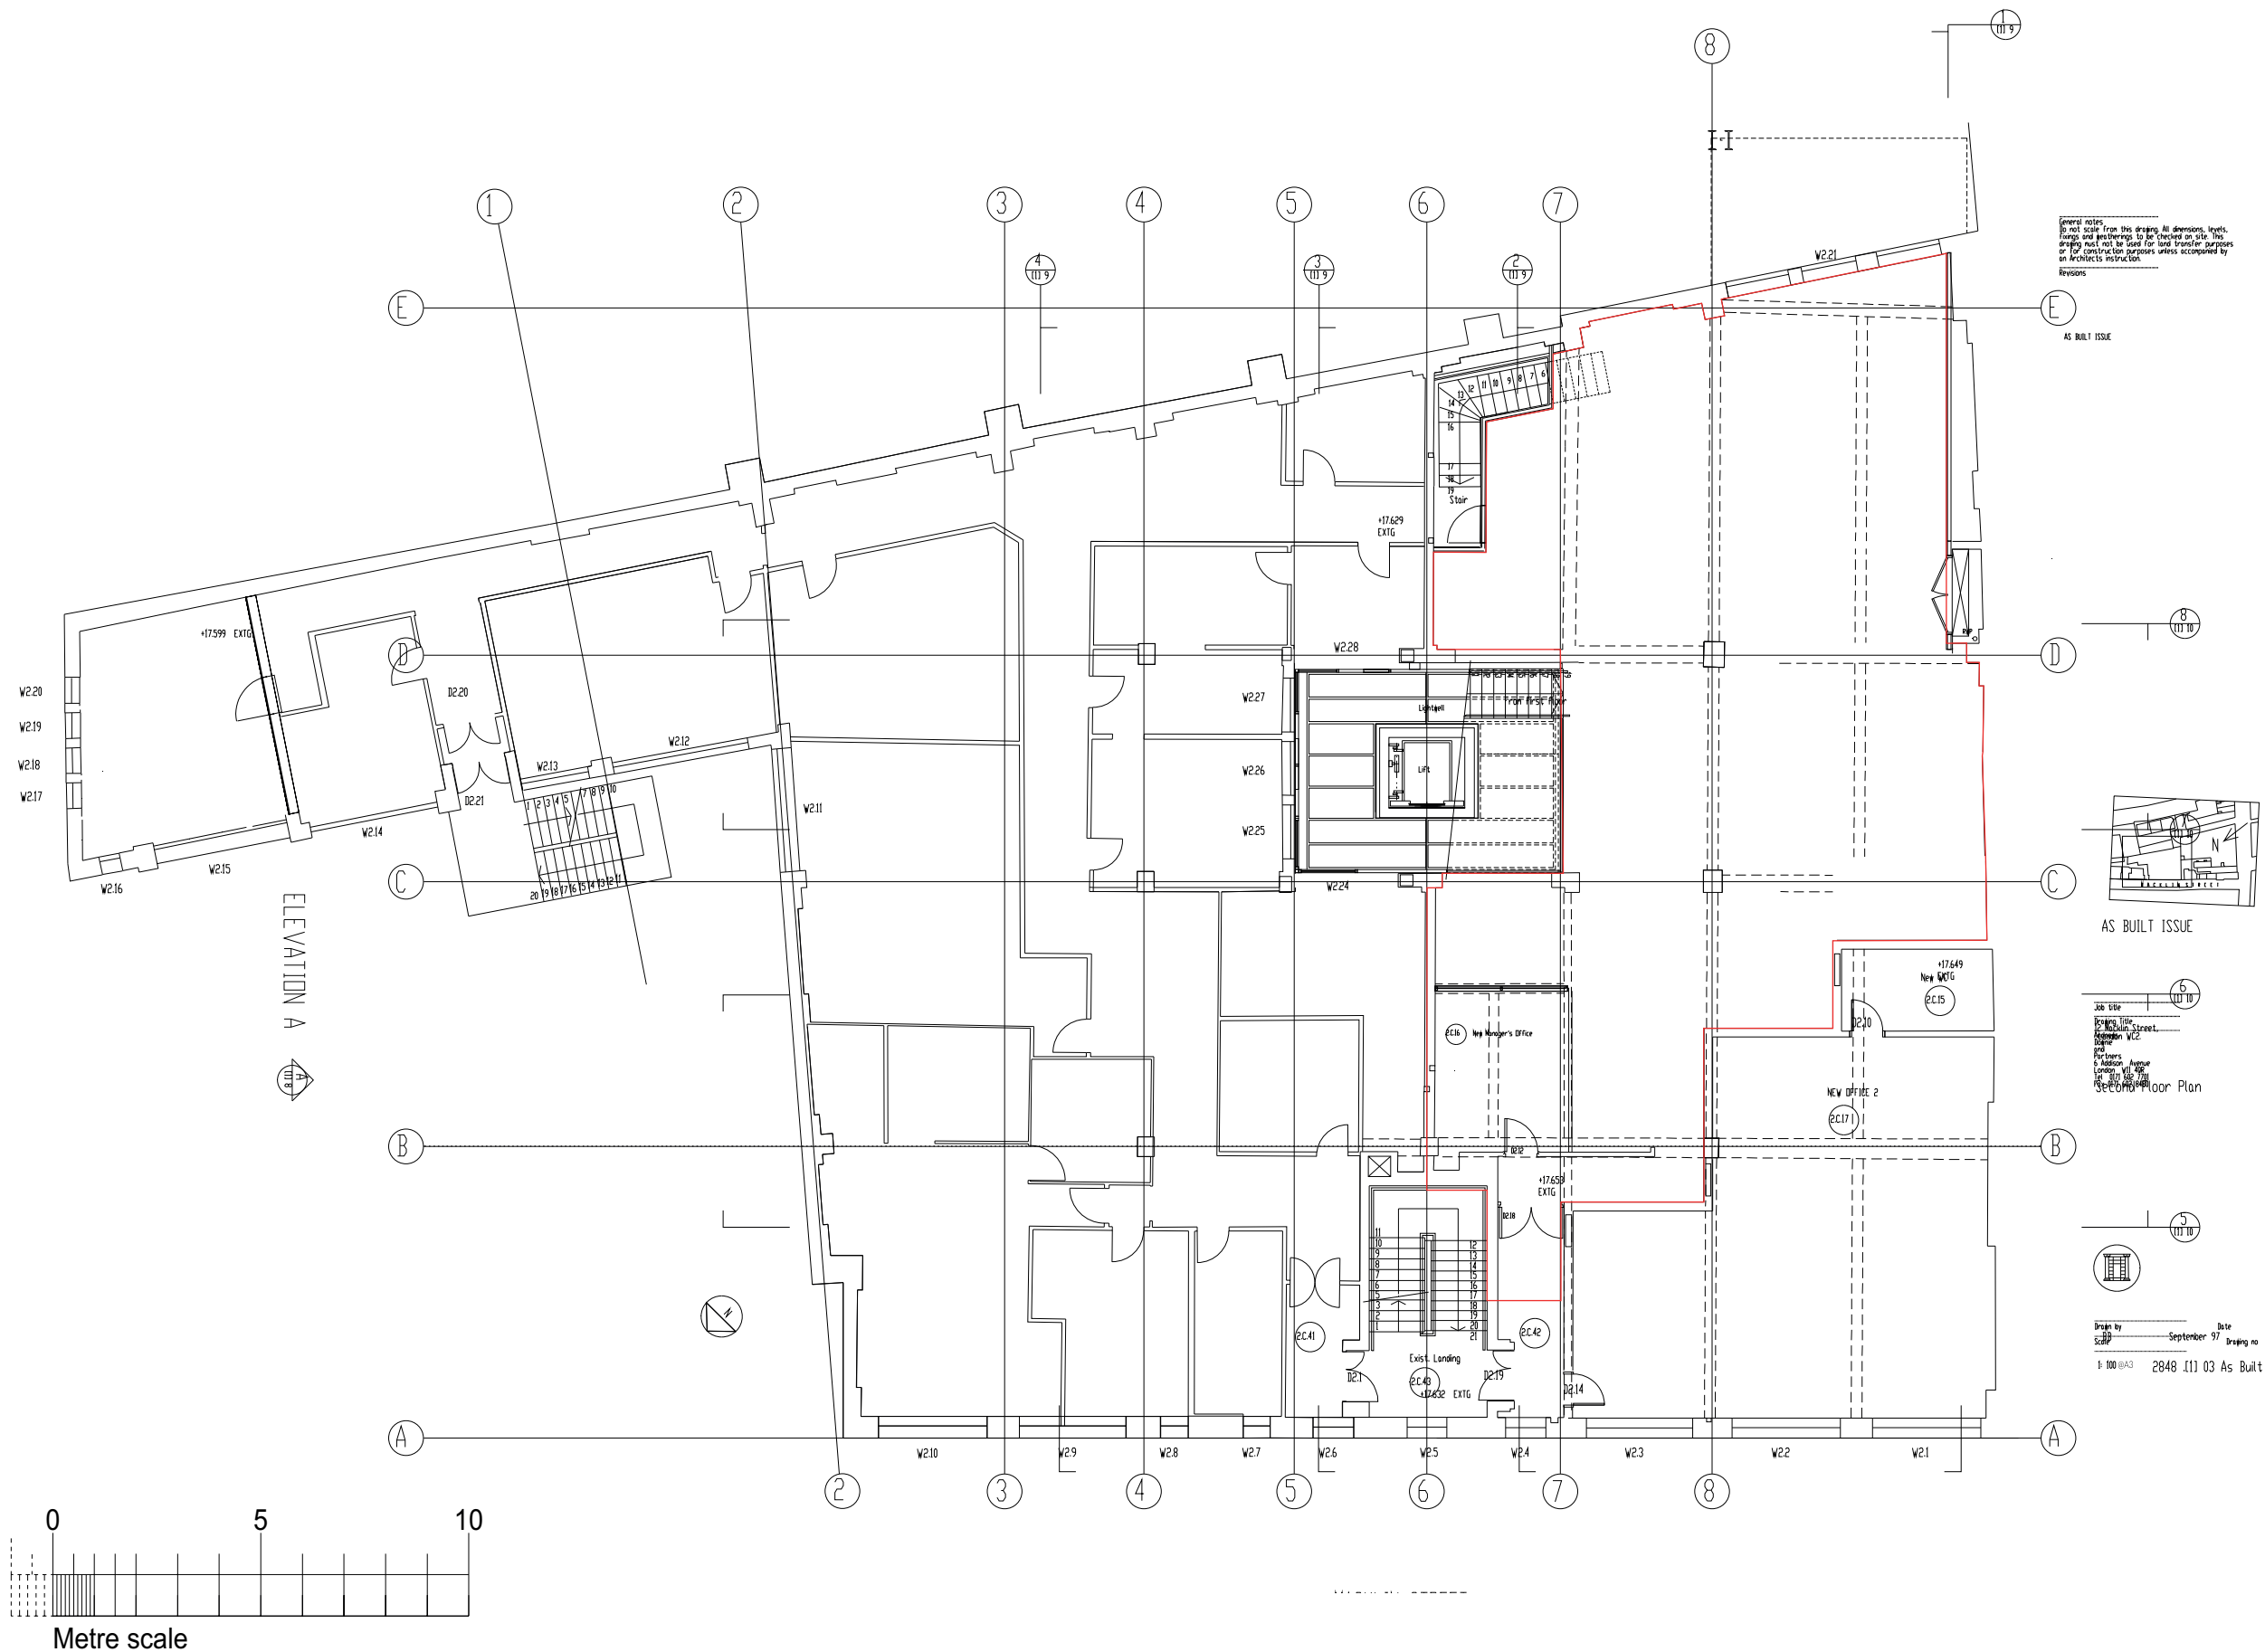

Location:
8-14 Macklin Street

Date:
October 2019

Scale:
1:100 @ A3

▲ North