



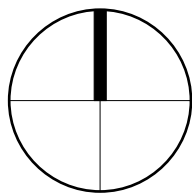

3 SITE LOCATION PLAN
SCALE 1:200 @ A3

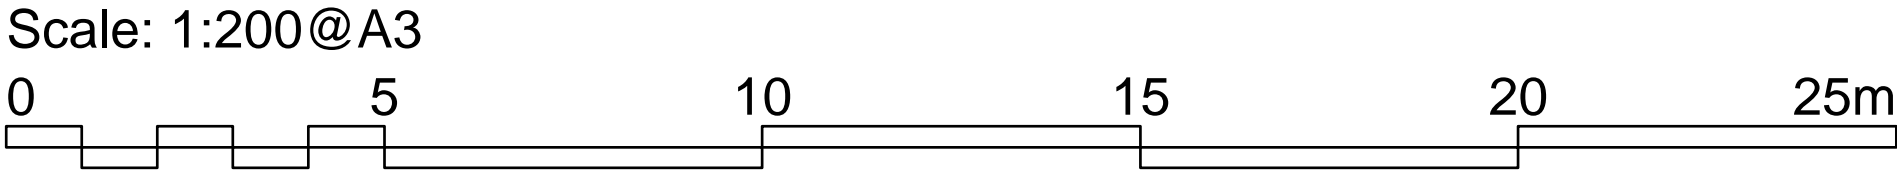

Key Plan



Do not scale from this drawing.
Check drawing on receipt and immediately report any discrepancies to the Architect.
Verify all dimensions and levels on site prior to construction.
The contents of this drawing are Stiff + Trevillion Architects LLP copyright and shall not be re-used without their written permission.

Notes

A 28.10.19 ISSUE FOR TENDER

Rev.	Date	Note	Approved
------	------	------	----------

Stiff + Trevillion

Stiff + Trevillion Architects Ltd
16 Woodfield Road
London W9 2BE

T +44(0)20 8960 5550
mail@stiffandtrevillion.com
www.stiffandtrevillion.com

Client

Project
21-20A Brownlow Mews
WC1N 2LA

Drawing Title
Site Location Plan

Date	Scale @ A1	Scale @ A3
30.10.19.	1:100	1:200
Project No.	Drawing Status	Purpose
4457	TENDER	
Drawing Number	Revision	
EX-01-002	-	