



The planting shall be carried out in the first planting (seeding) season following completion of the development (between December and March inclusive).

All plant stock, plant handling and planting to be undertaken in accordance with the following British Standard Specifications and Code of Practice:


- BS 3936:1992 Part 1 Nursery Stock - Specification for trees and shrubs;
- BS 3936:1998 Part 10 Nursery Stock - Specification for ground cover plants;
- BS 4428:1989 - Code of Practice for General Landscaping Operations (excluding hard surfaces);
- BS 8545:2014 Trees from Nursery to Independence in the Landscape;
- The Code of Practice for Plant Handling 2002 (Horticultural Trades Association).

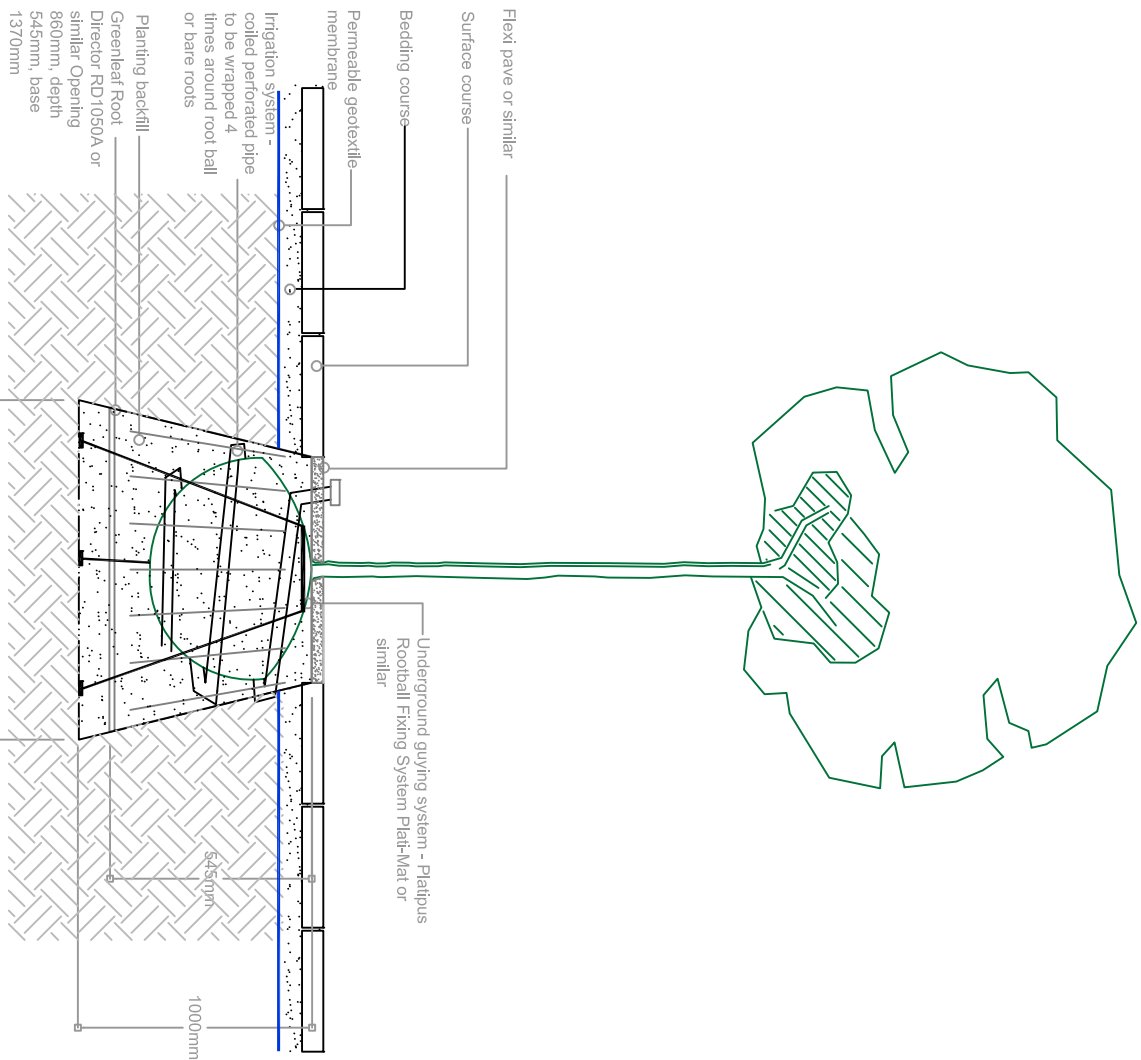


Semi mature (Root ball) tree planting pit to areas with hard surfacing including Root Director

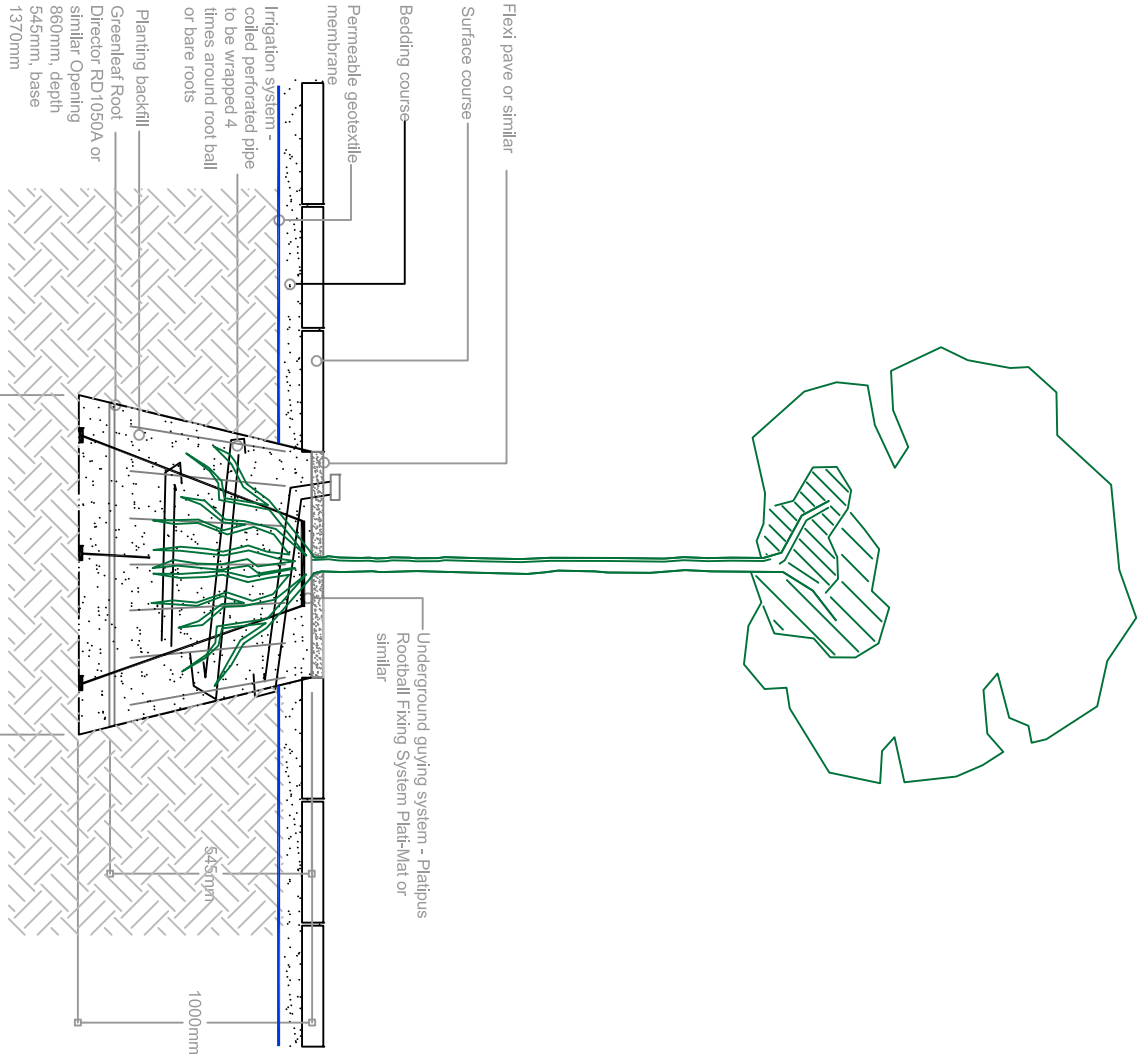

Heavy Standard (Bare root) tree planting pit to areas with hard surfacing including Root Director

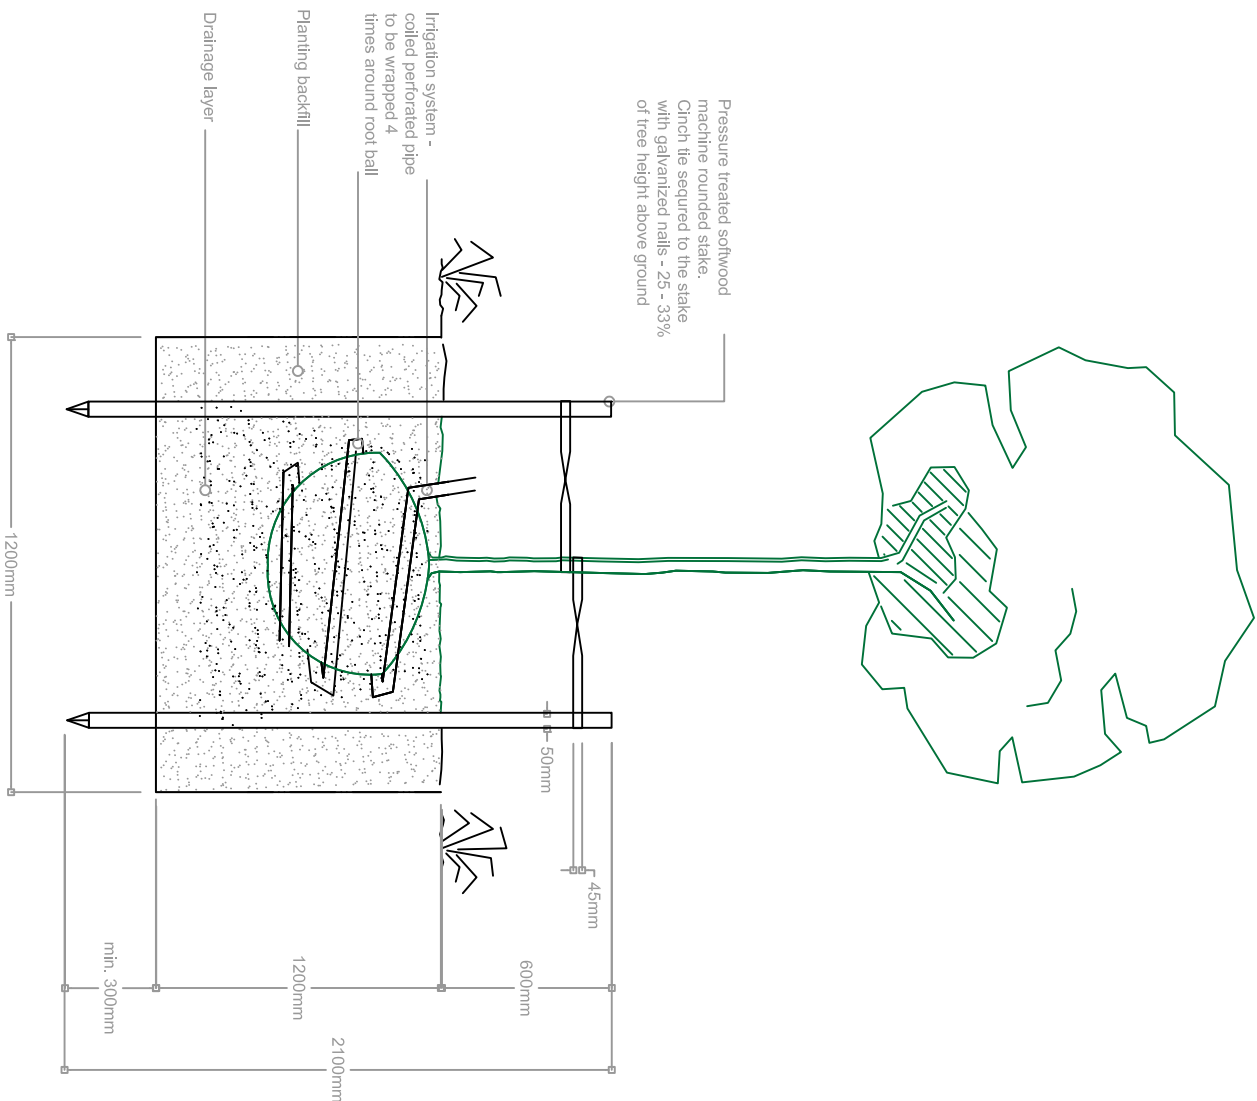

Semi mature or Heavy standard (Root balled) tree planting pit in open ground

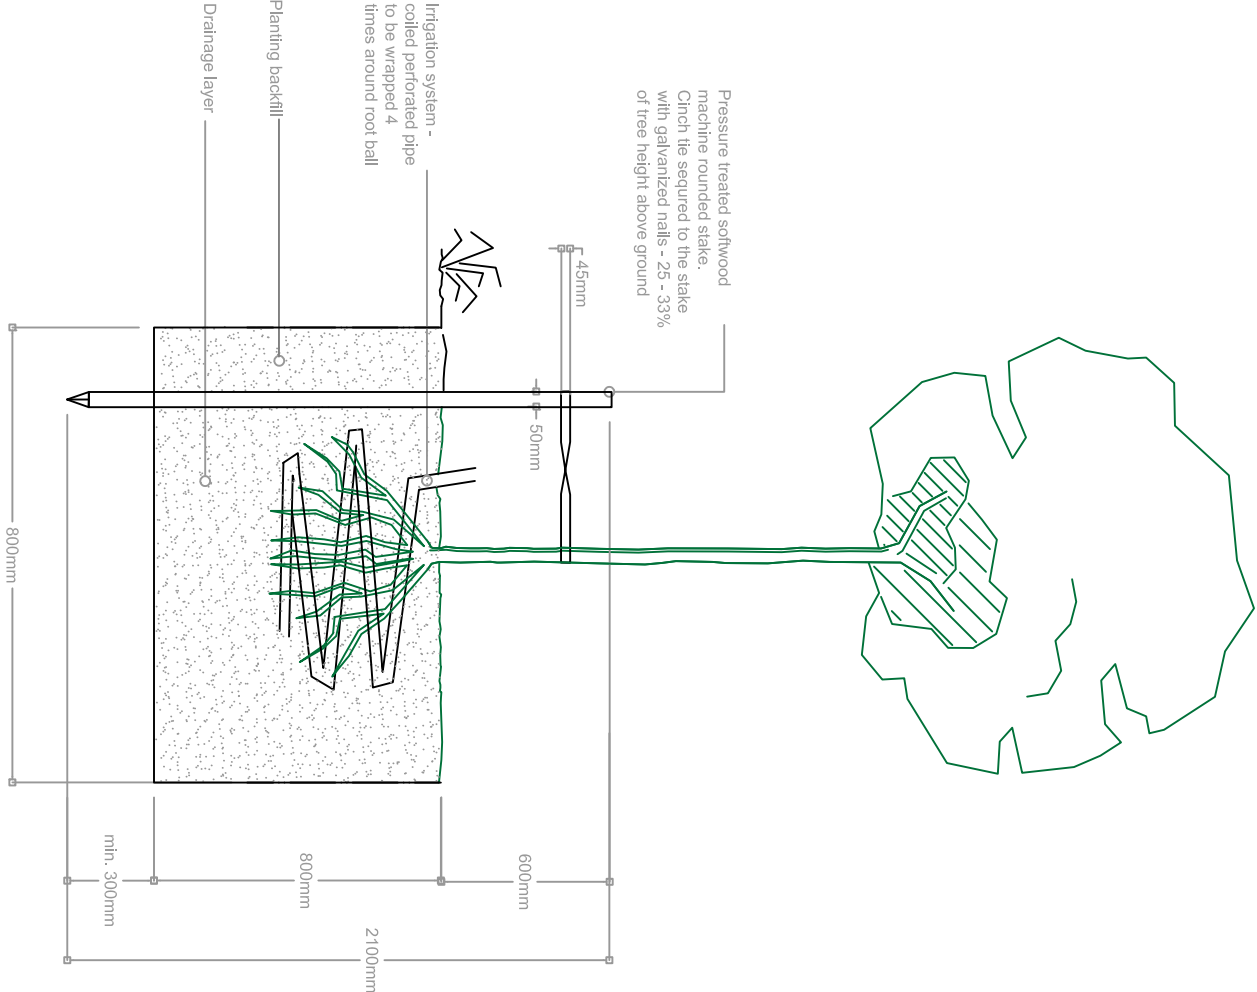

Select standard (Bare root) tree planting pit in open ground

Notes:
Plan to be read in conjunction with the engineer and landscape drawings:

No measurements to be scaled off drawing. Worked from figured dimensions only.

All dimensions shown on drawing are shown in millimetres unless otherwise stated.

All dimensions and levels to be checked on site. Landscape Architect to be notified immediately of any discrepancies prior to the commencement of works.

JO WILD LANDSCAPES

Landscape Architect
Tel: 07867 336 117
Email: jmwild@btinternet.com

Client:
Hill Partnership Ltd

Project:
Agar Grove Phase 1A and 1B (Phase 1 & 2)

Drawing Title:
Tree pit detail

Scale: NTS @ A2 Date: July 2017

Drawing Number: 1042-05 Revision Number: C