


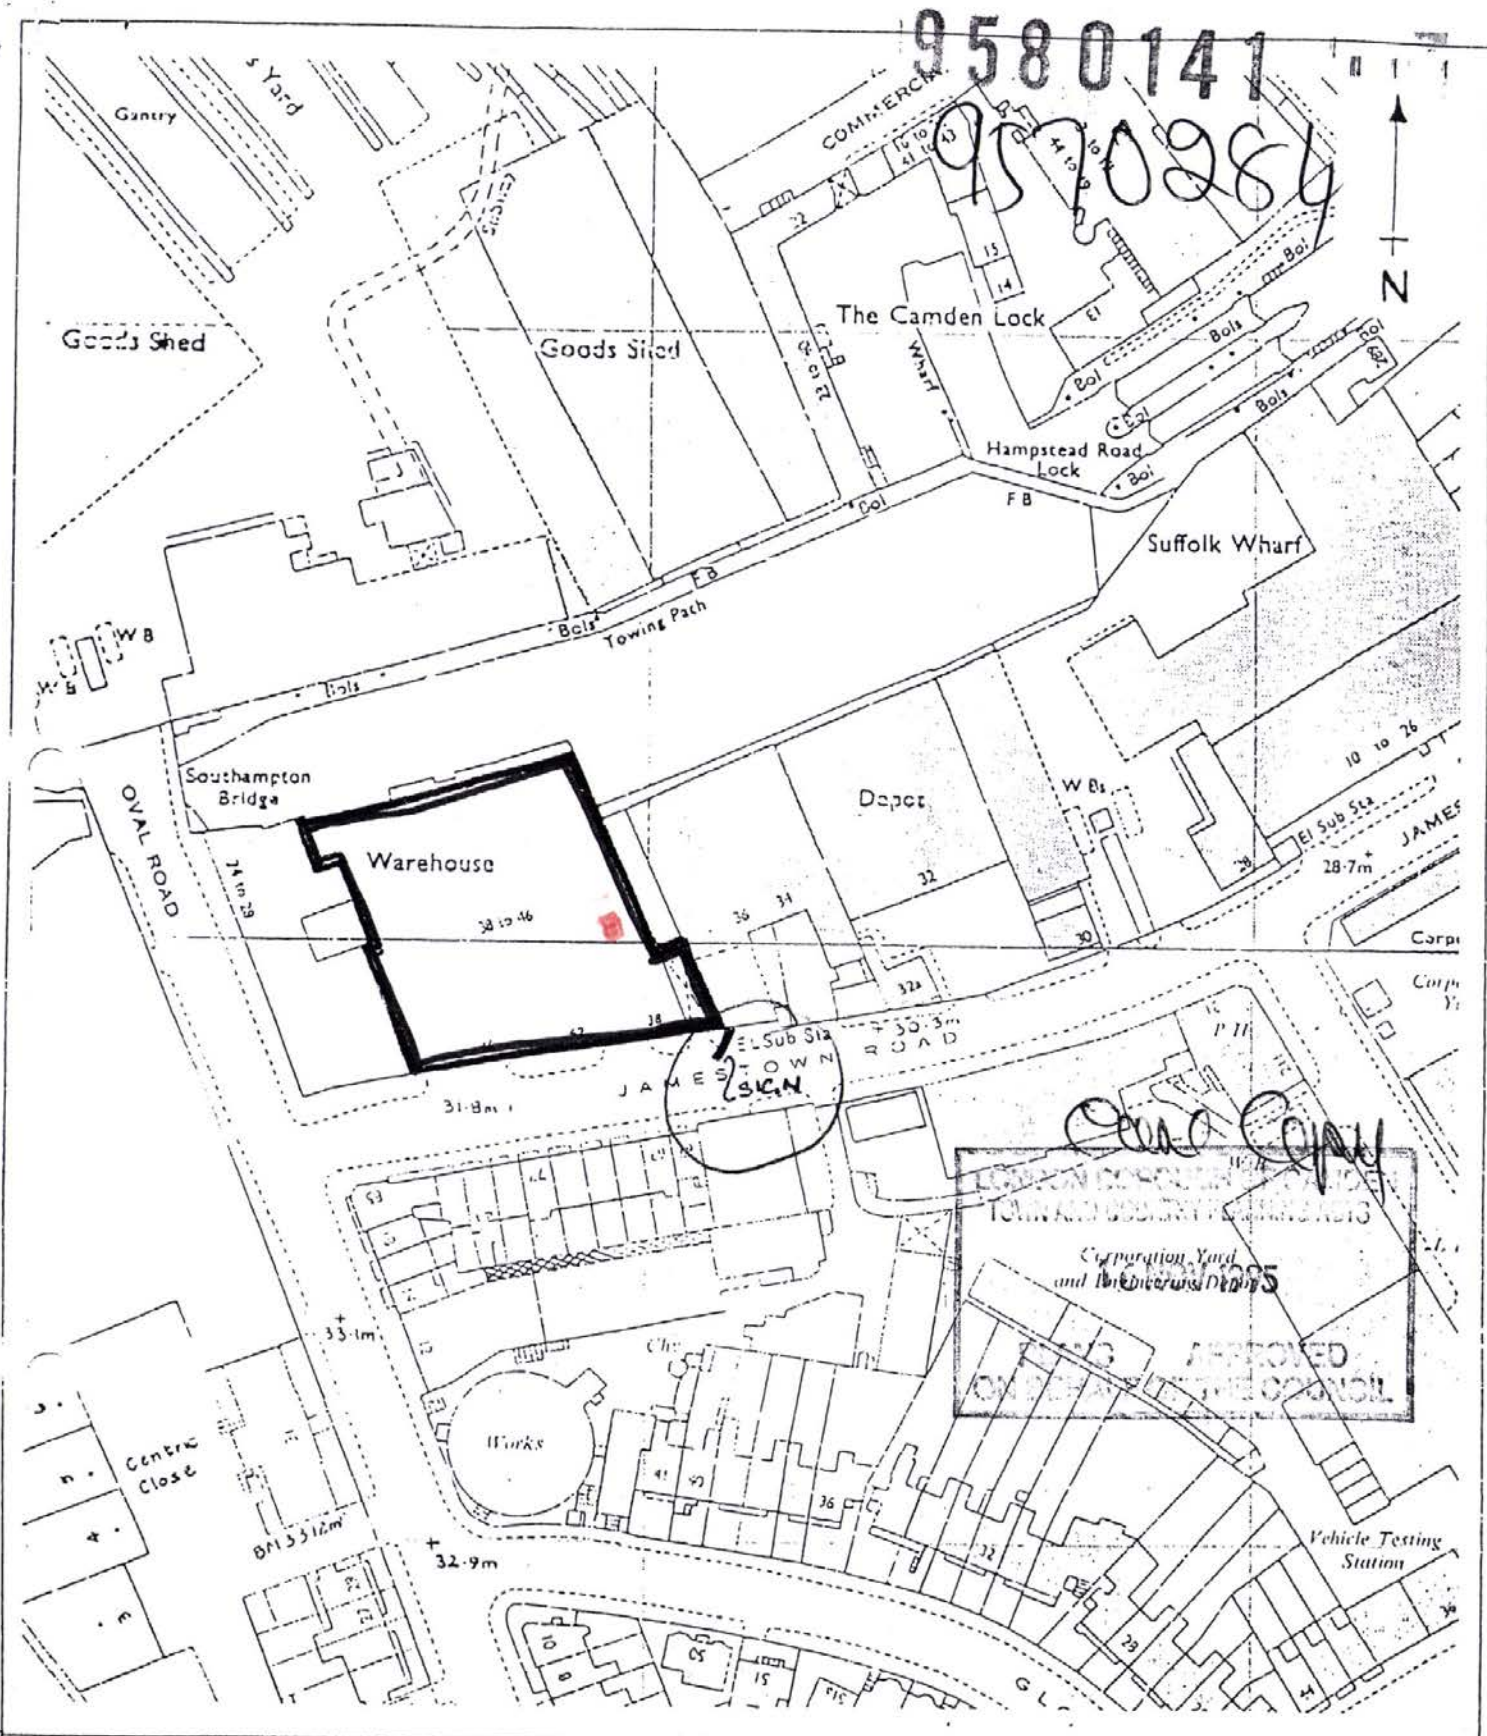

contract title

38/46 JAMESTOWN RD
LONDON NW1

drawing title

LOCATION PLAN
SITE SIGN SHOWN IN RED

scale
1:1250

date
Oct '94

drawn
pchw

TP Bennett Partnership
Architects and Planning Consultants
262 High Holborn
London WC1V 7DU

Telephone 01-405 9277
Facsimile 01-405 3568
Telex 21671

contract

drawing number

7404

G 001

AI044

revision