

AREA OF SITE FOR DENSITY = 2.3 acres

### SCHEDULE OF ACCOMMODATION

Block	No. of stories	1BR	2BR	3BR	4BR	Penthouses (2BR)
A	3+B		4	4	4	
B	5+B+P	3		6	3	1
C	5+B+P	5		9	6	2
D	5+B+P	5		9	6	2
E	5+B+P	3		6	3	1
F	3+B		4	4	4	
Total number of units		17	8	38	26	6
Total number of hab. rooms		32	24	152	130	18

## Notes


The Contractor is responsible for checking dimensions. Any discrepancy to be verified with the Architect before proceeding with the works.

Where an item is covered by drawings of different scales, the drawing having the largest scale is to be worked to.

Do not scale drawings. Figured dimensions to be worked to in all cases.


$$= 95$$
$$= 356$$

### Amendments

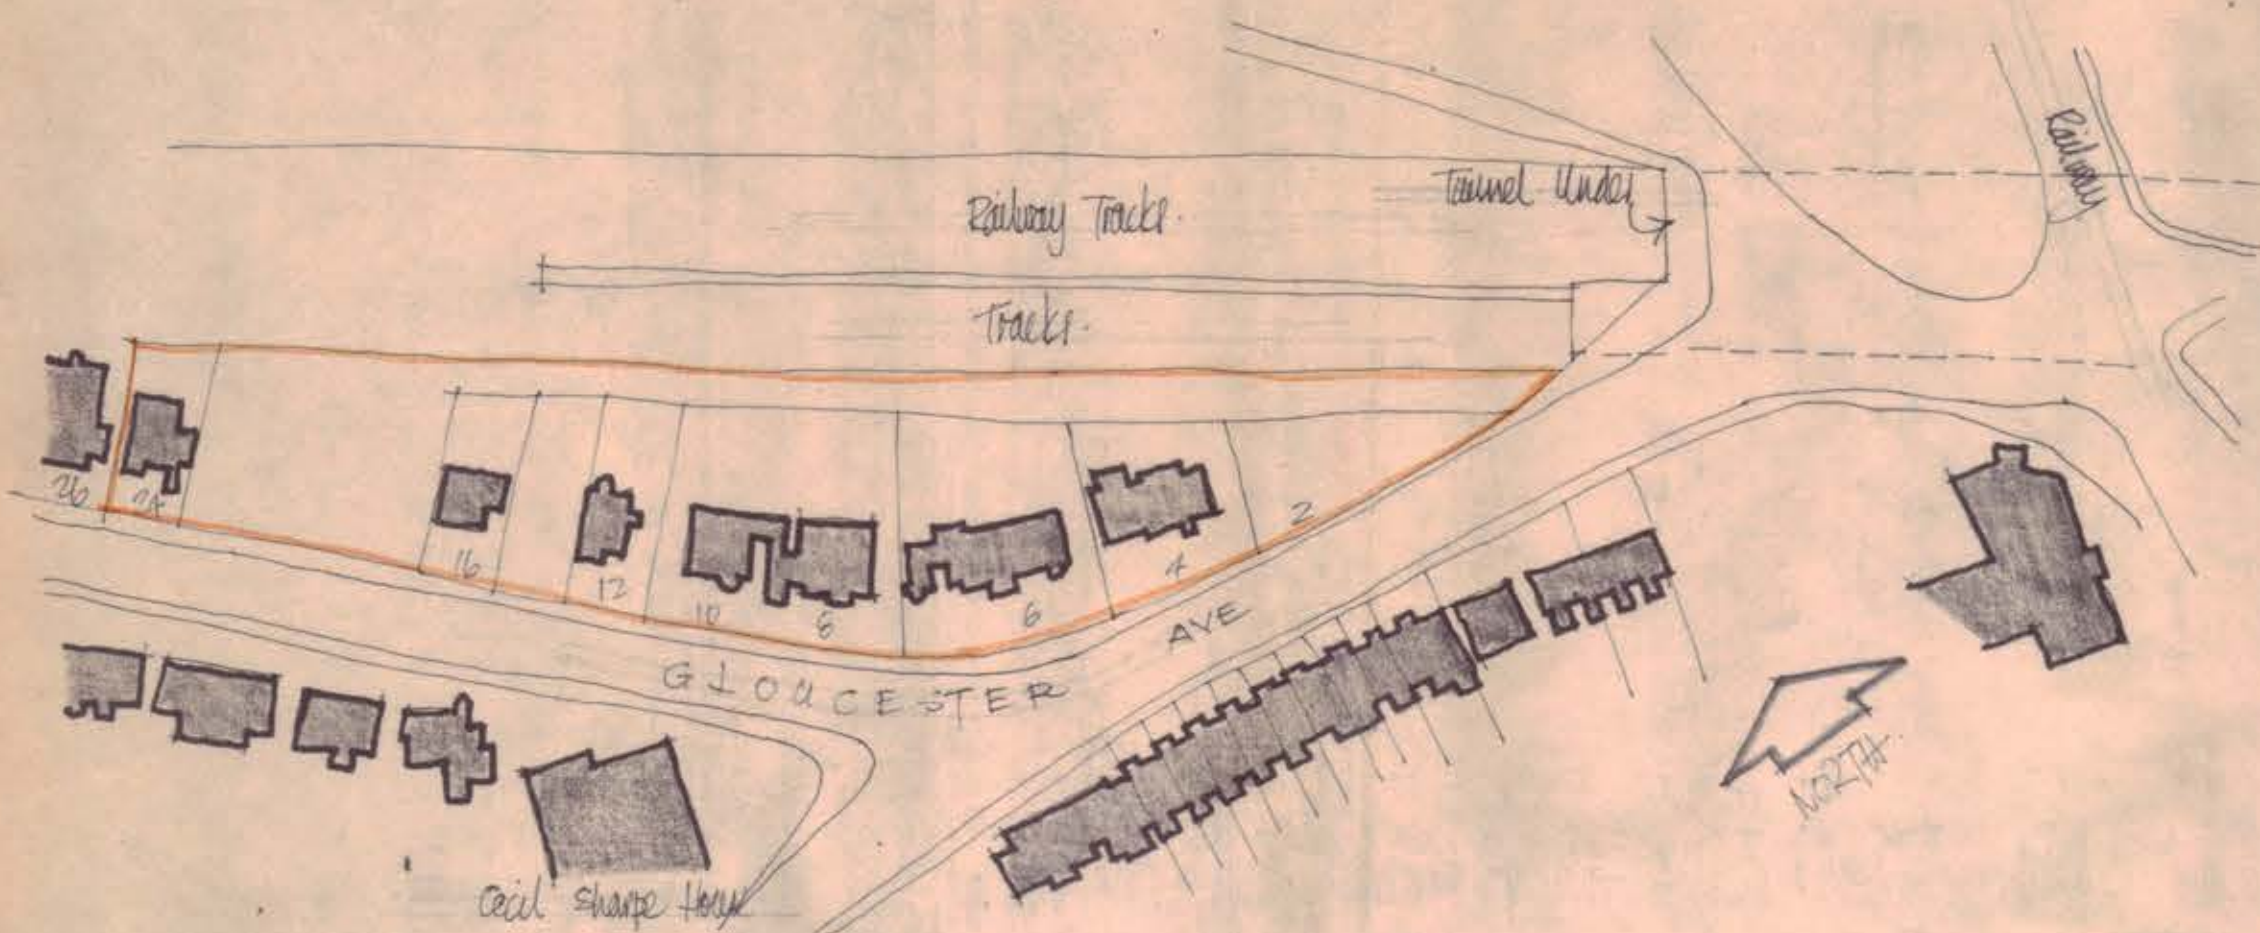

## LOCATION PLAN

Scale 1/1250.

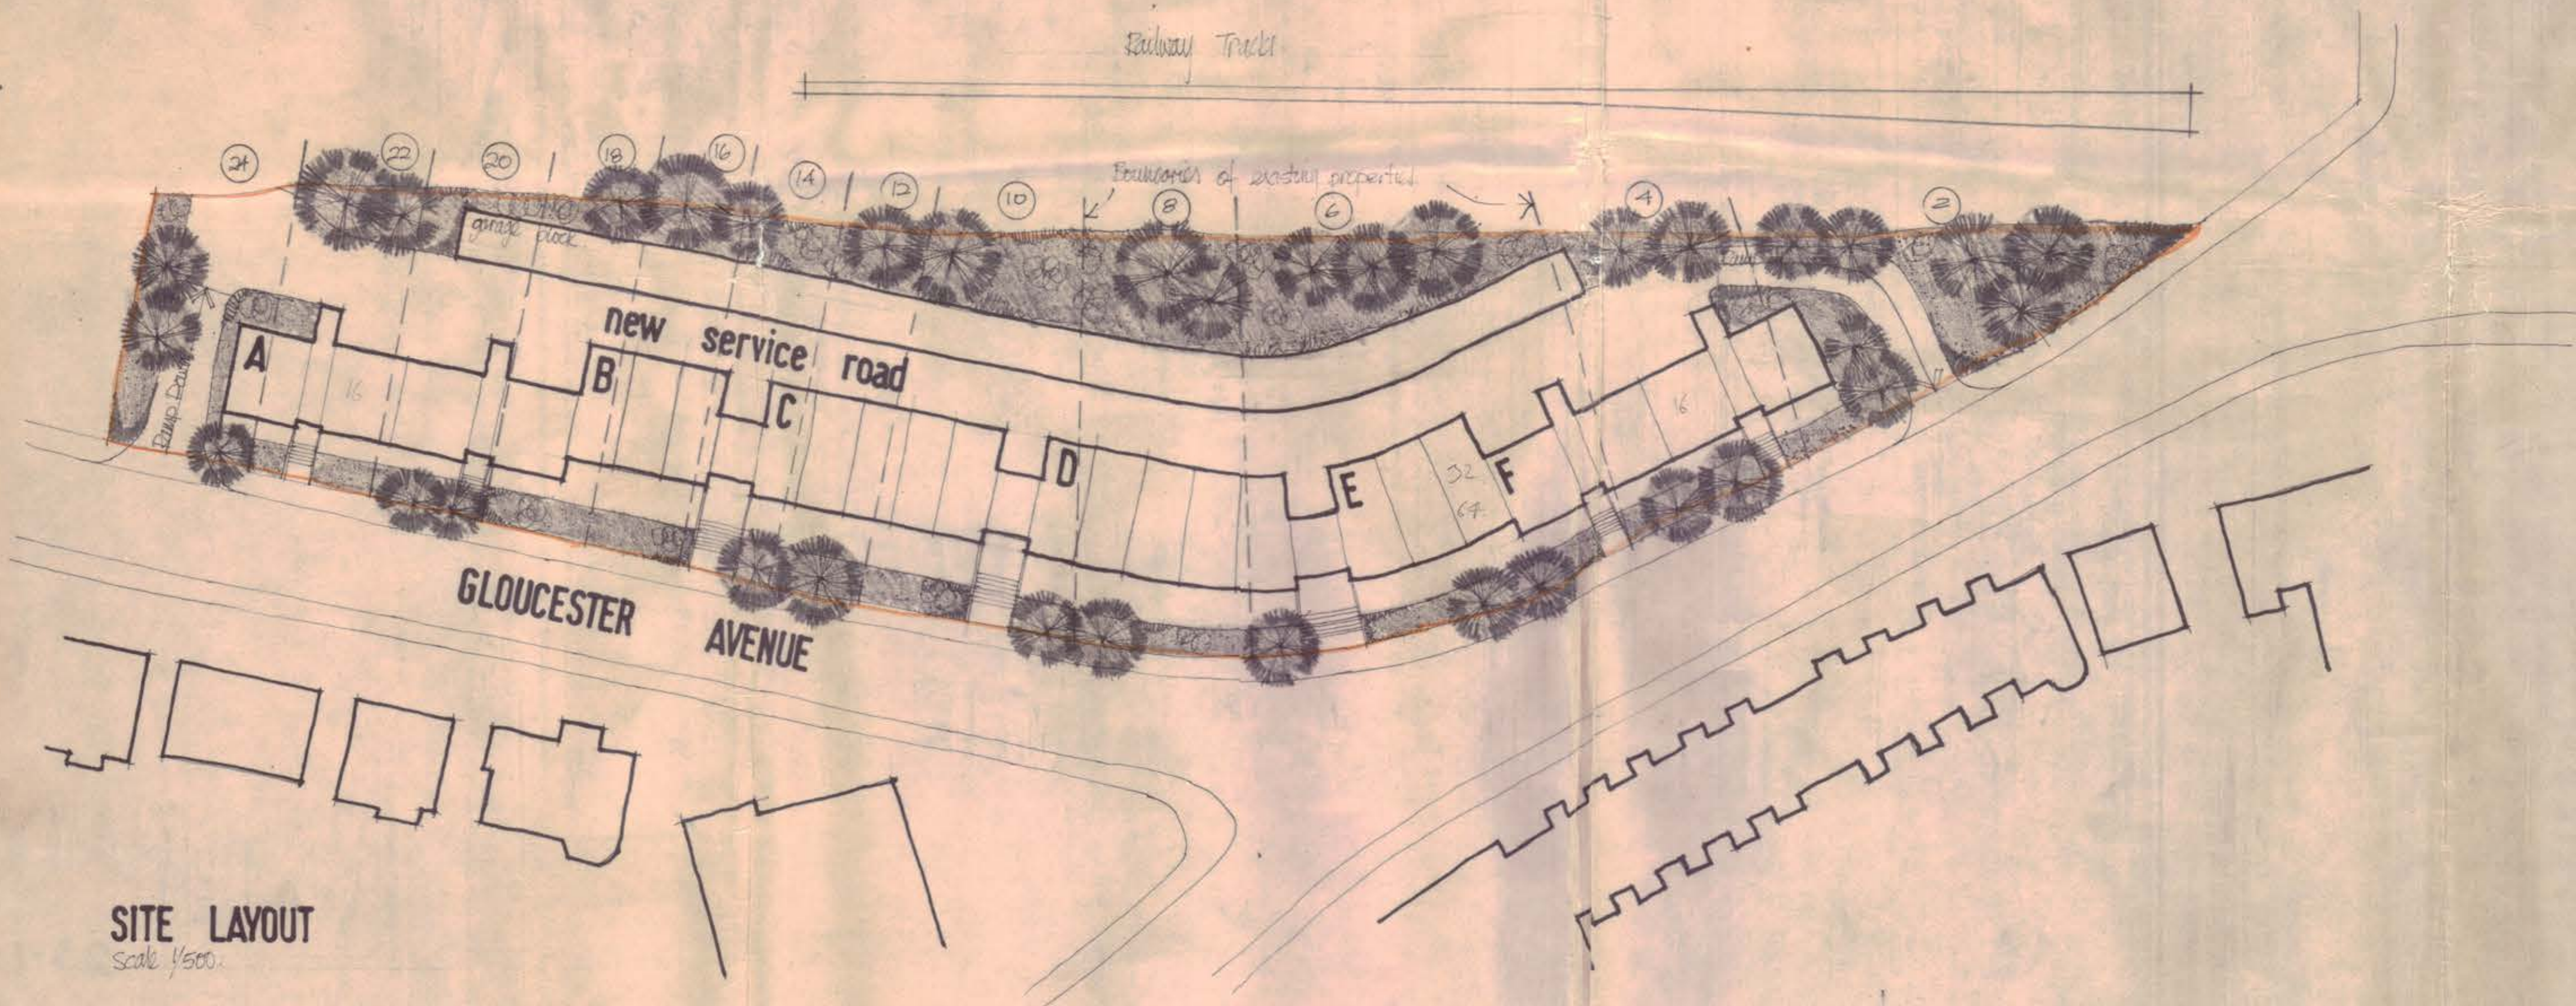

## SITE LAYOUT

Scale 1/500.

СТР/II / 14 / А / 8310

Job	Job No.
2-24 GLOUCESTER AVE, NW1	1176
Drawing	Drawing No.
SKETCH SCHEME B	5
Scale: AS NOTED	Date: January 1970
RONALD SALMON & PARTNERS Chartered Architects A/ARIBA 13 Camden Street, Kensington, London, W.8.	
01-229 9176/7	