

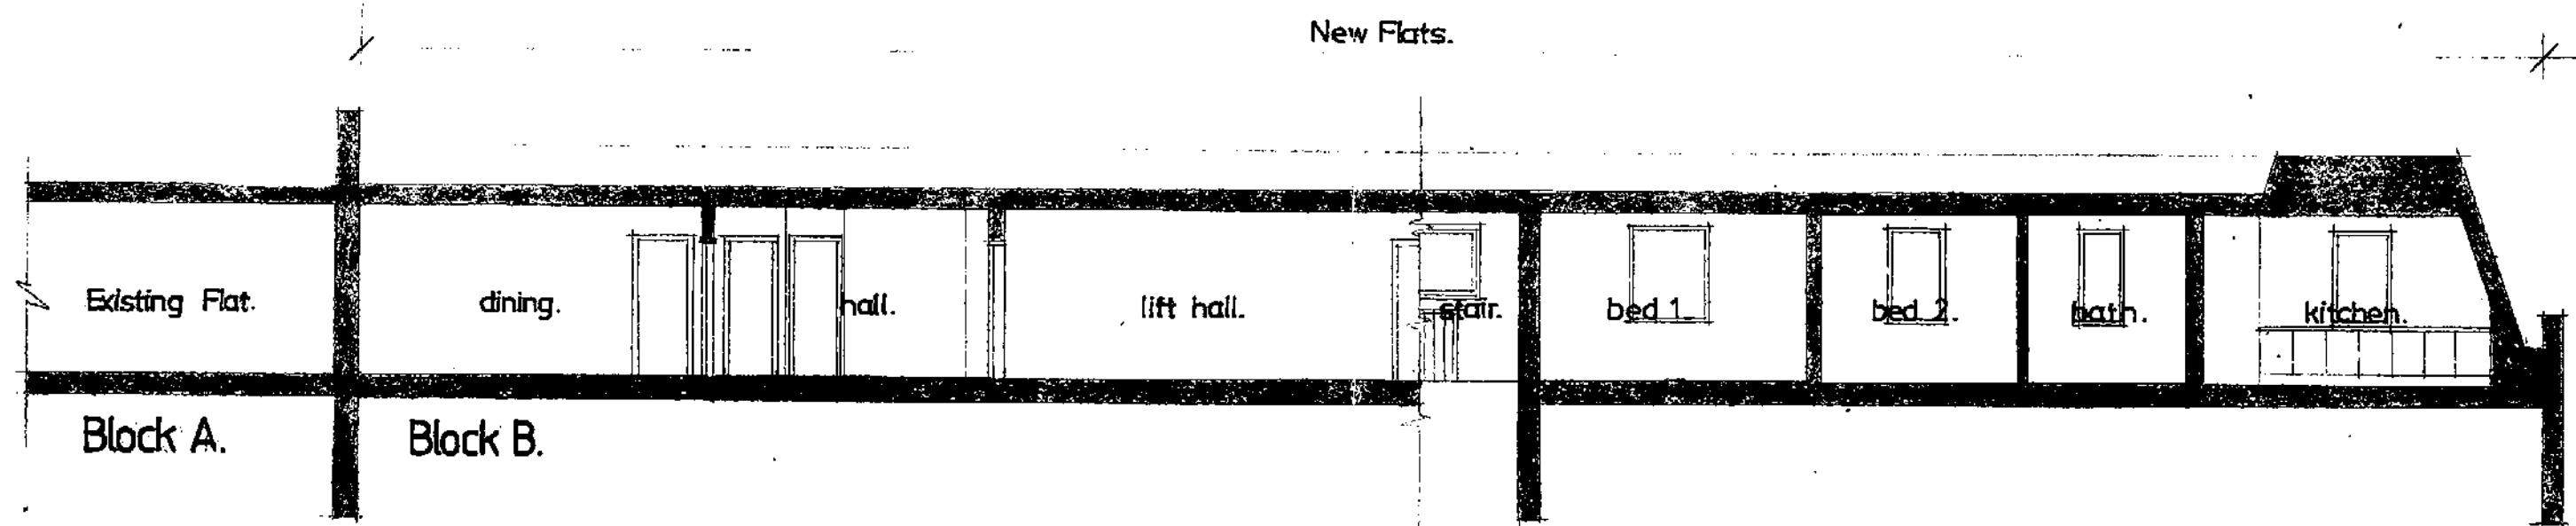


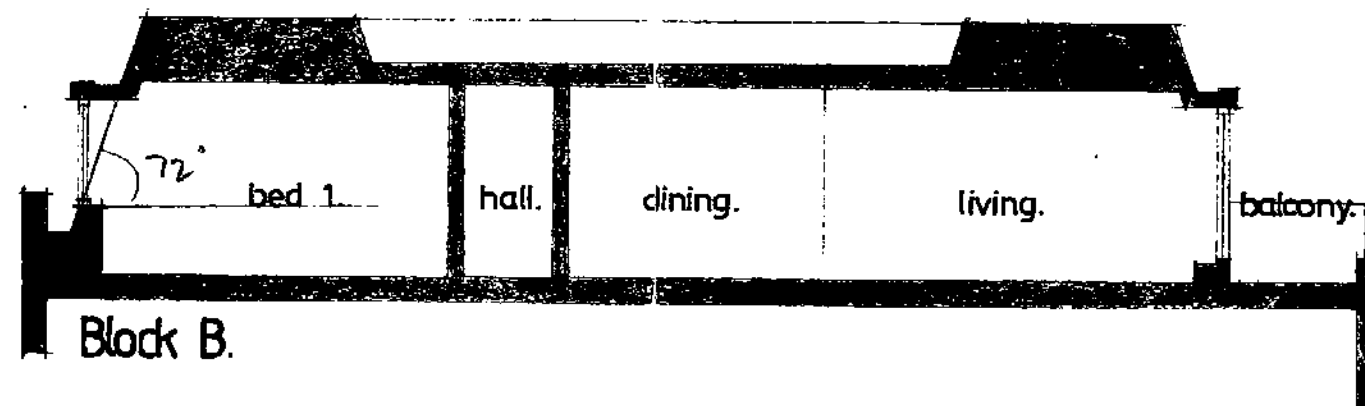

Section A-A.

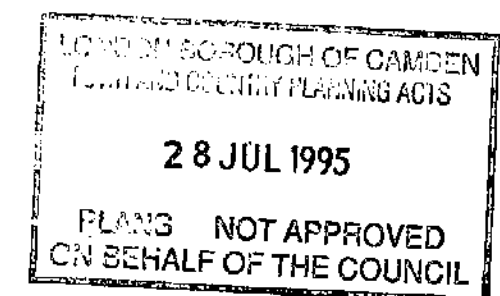

Section B-B.

95 0107 2

NOTES.	REVISIONS	DAVID LATHAM and PARTNERS Architects and Planning Consultants Theobalds Bridge Road London SE1 7PL Telephone 01-499 0000 Facsimile 01-499 0000	DARWIN COURT GLOUCESTER AVE. LONDON NW.1.		SECTION A-A and B-B	
			1/100 Scale of plan	1/100 Scale of plan	403:11	A.