
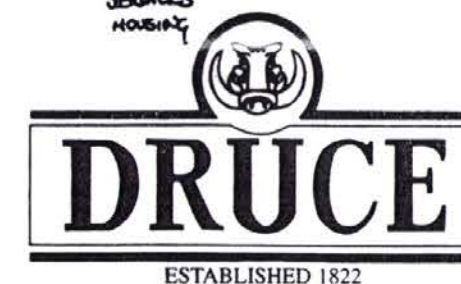


ALL DIMENSIONS TO BE CHECKED ON SITE. DO NOT SCALE.
ANY DISCREPANCY BETWEEN THIS DRAWING AND OTHER
INFORMATION IS TO BE REFERRED TO DRUCE BUILDING
AND PROFESSIONAL SERVICES LTD. THIS DRAWING IS
COPYRIGHT.

PA600329/C9600419

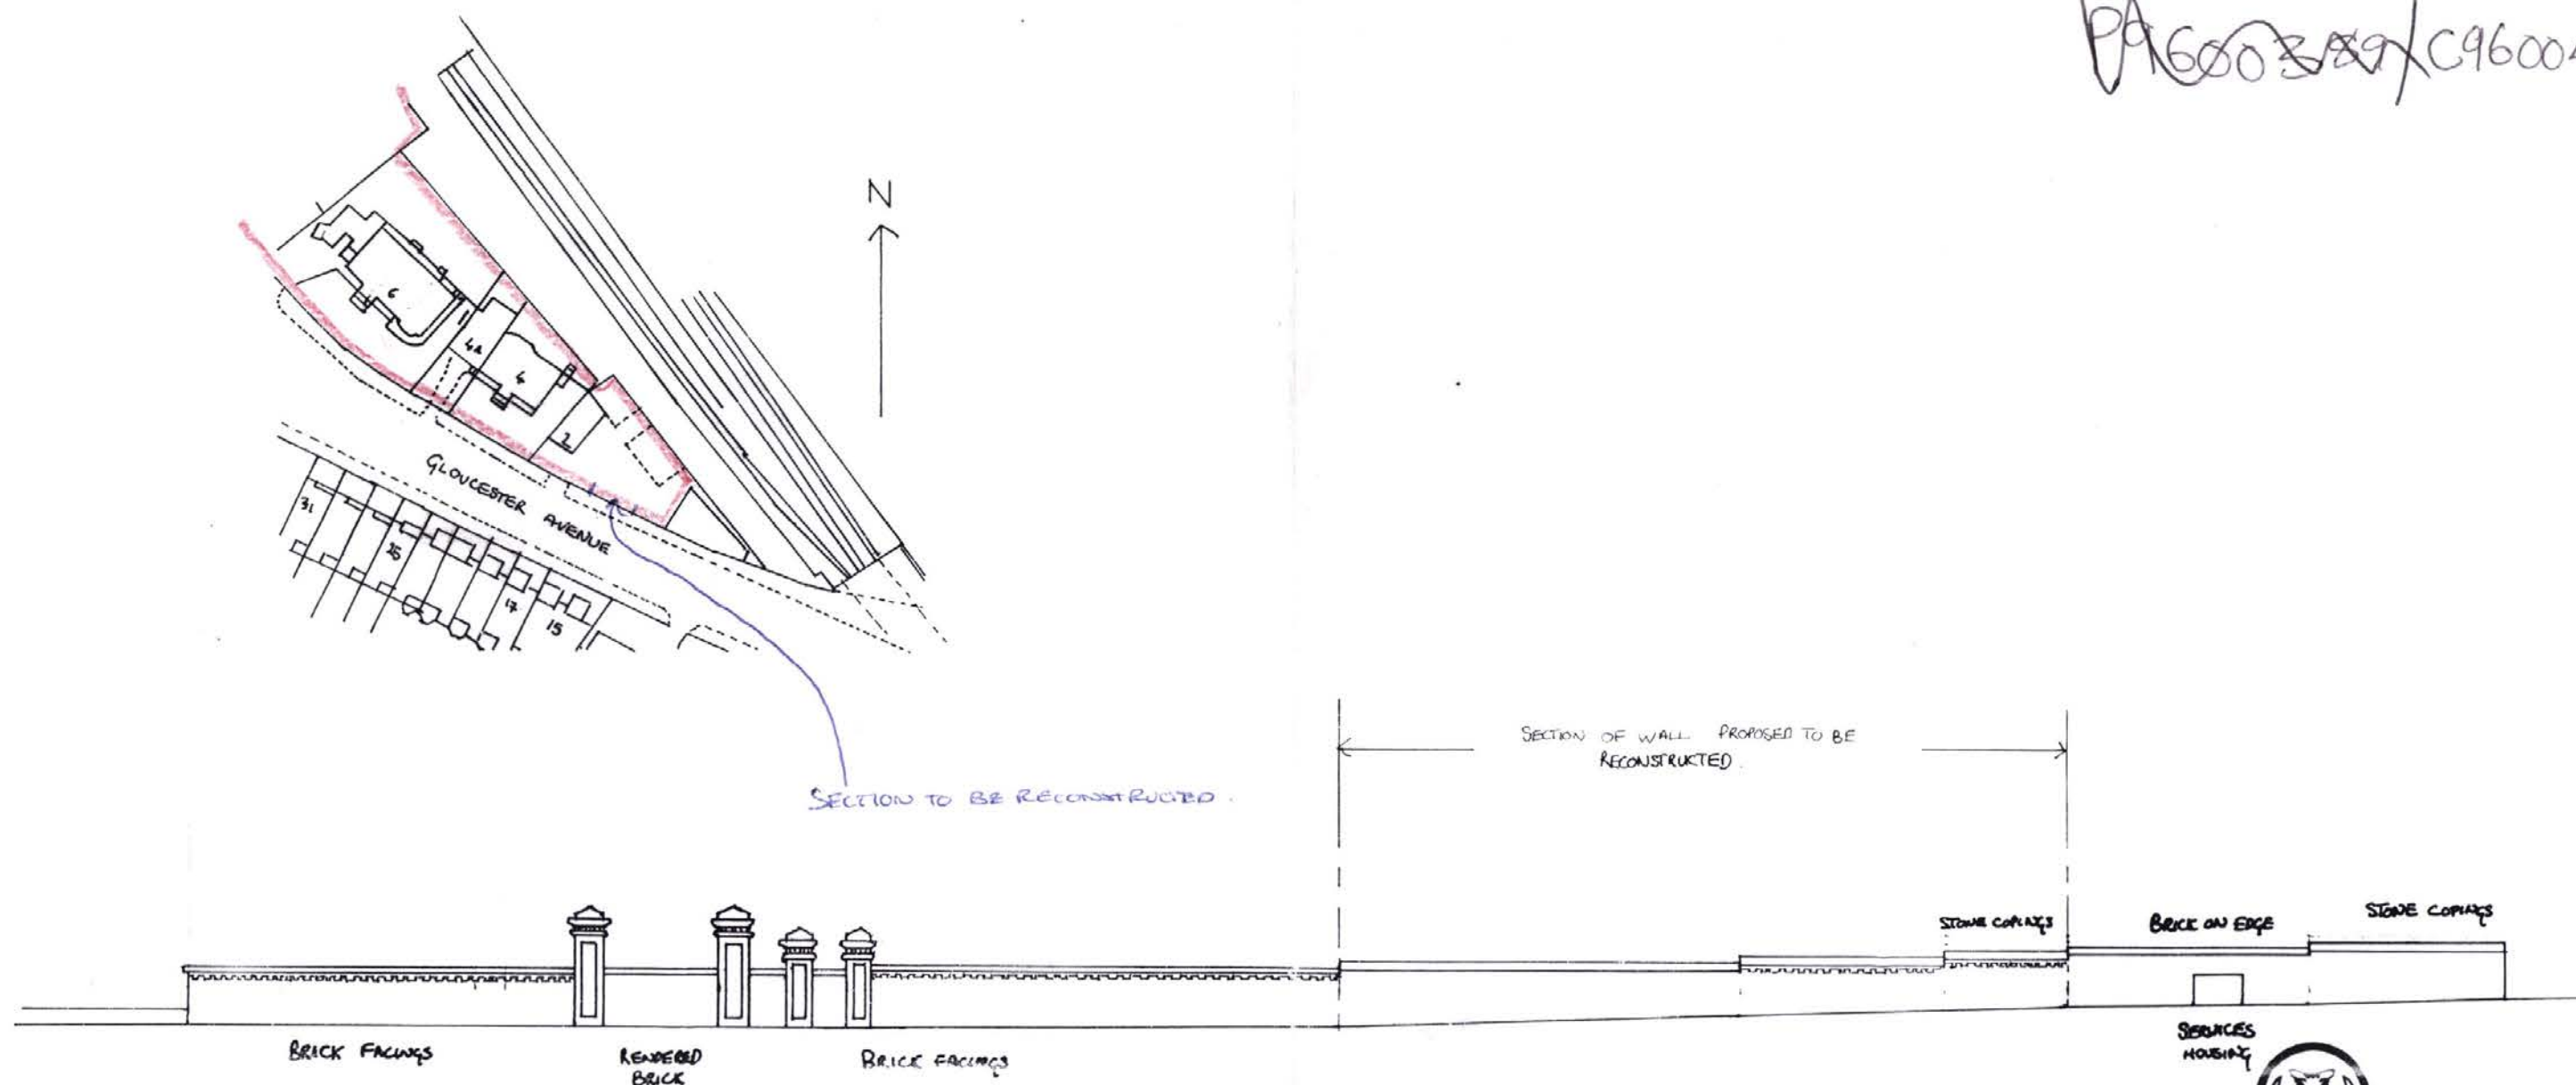

Druce Building & Professional Services Ltd.
84 Brook Street London W1Y 1YG Telephone: 0171-491-7791

job **DARWIN COURT**
2-24 GLOUCESTER AVENUE
LONDON
NW1 7BQ.

drawing **ELEVATIONAL VIEW OF**
BOUNDARY GARDEN WALL ADJACENT TO
BLOCK 90-105.

job no.	drawing no.	date: JAN 1996
DAR/96/CSC/01	001	scale: 1:200
		revision: