



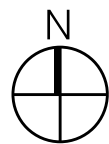



Ordnance Survey (c) Crown Copyright 2018. All rights reserved. Licence number 100022432



Street View

|   |                            |  |                                                   |  |                                                                 |                     |                   |                 |
|---|----------------------------|--|---------------------------------------------------|--|-----------------------------------------------------------------|---------------------|-------------------|-----------------|
| <div>Scale <div><div>10m</div><div>20m</div><div>30m</div><div>40m</div><div>50m</div></div></div> <div>Notes<br/>1. Do not scale from this drawing.<br/>2. Survey indicative only. Contractor to undertake own surveys and investigations.</div> | Revision    Date    Change |  | Project<br>45 Fitzroy Road, NW1 8TP, Flat C       |  | Reference<br>FIT45C                                             |                     |                   |                 |
|   |                            |  | Wilton Studio                                     |  | Drawing Title<br>Location Plan                                  |                     |                   |                 |
|   |                            |  | 1 Pitwell Mews<br>London E8 1FH<br>United Kingdom |  | T: 020 7502 2599<br>F: 070 0604 0213<br>E: info@wiltonstudio.eu | Scale<br>1:1250 @A3 | Date<br>July 2019 | Dwg. No.<br>005 |

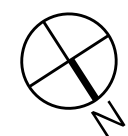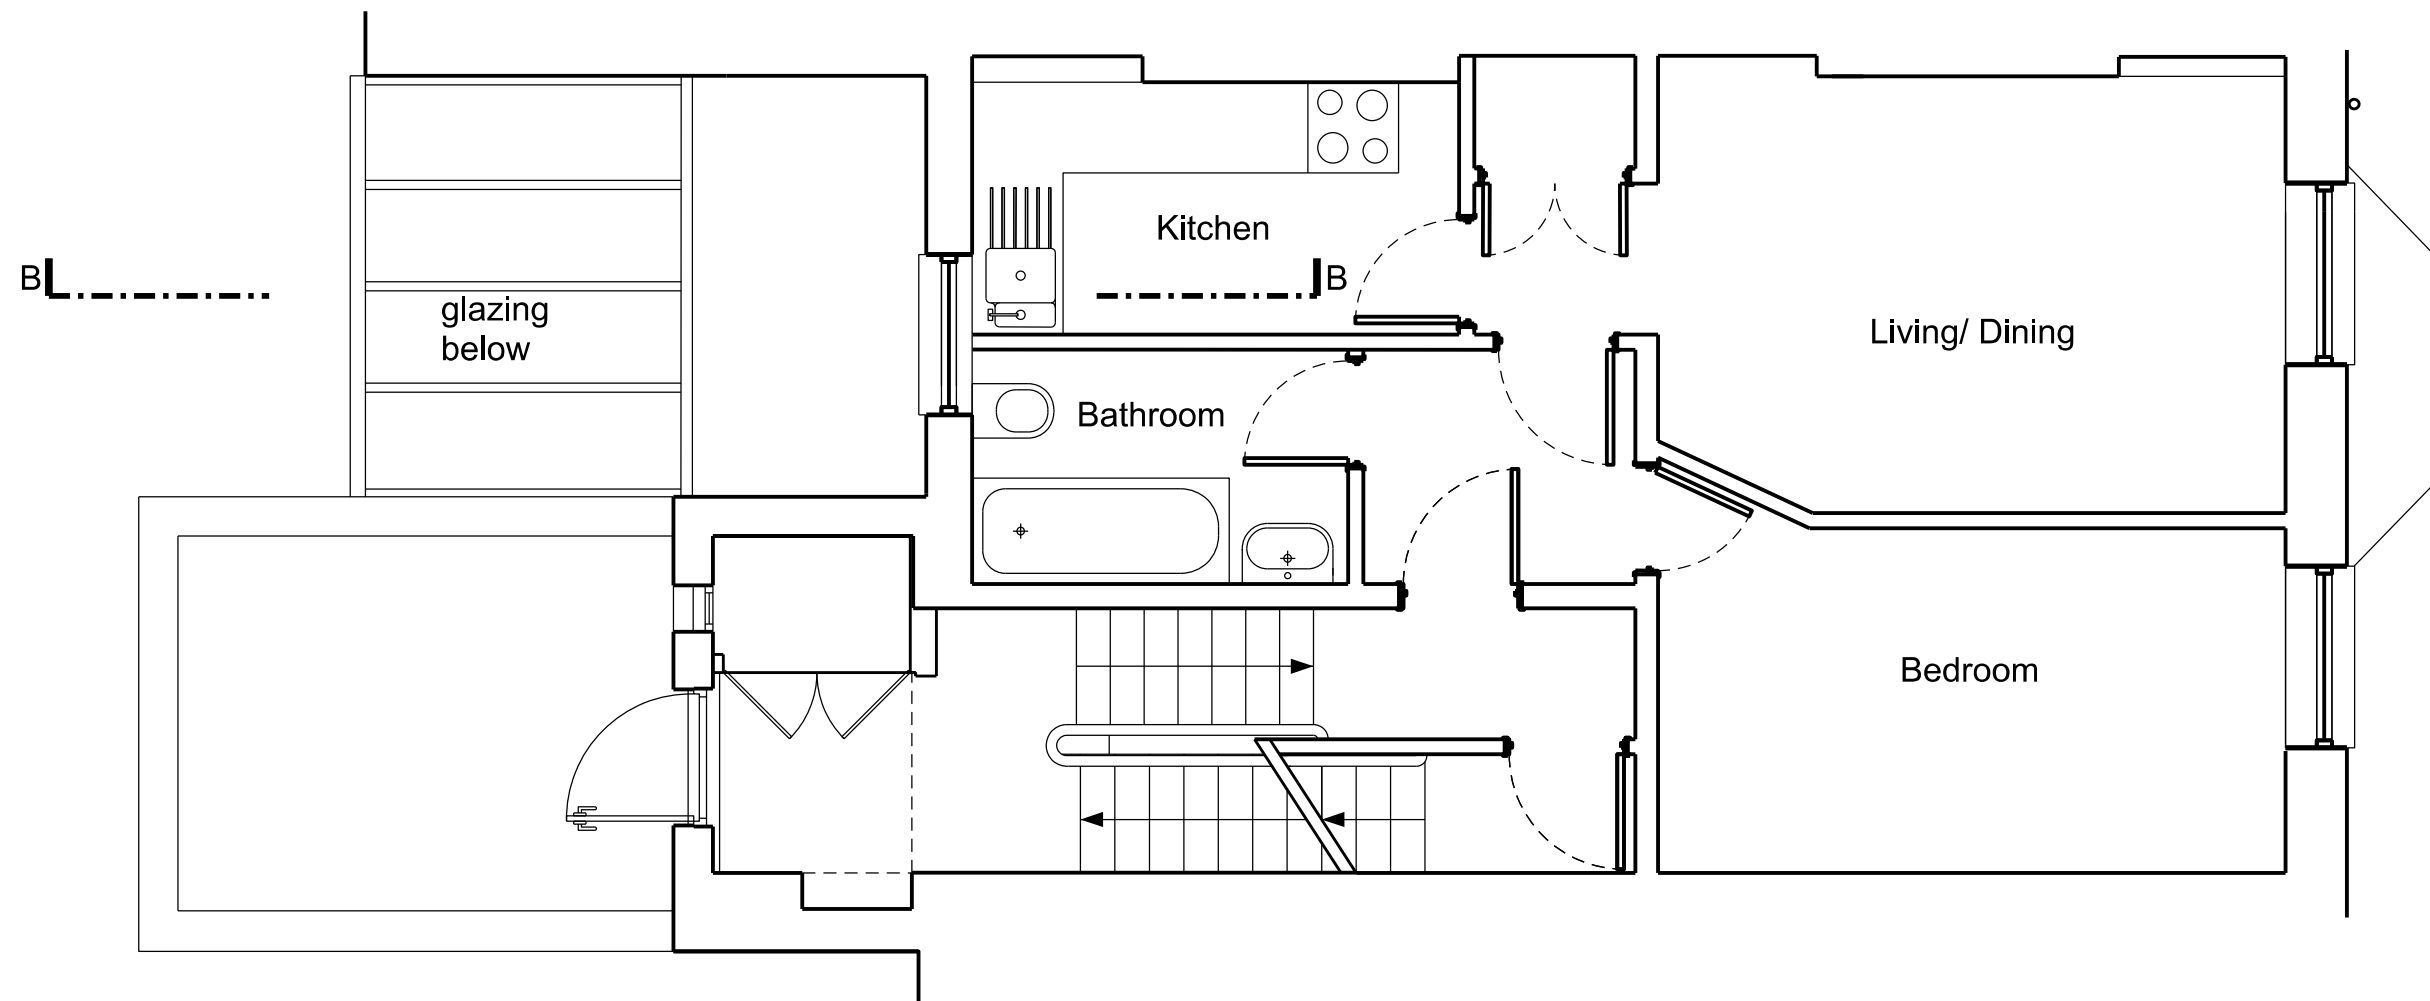


|   |                                                                        |  |                                               |                   |                        |           |
|---|------------------------------------------------------------------------|--|-----------------------------------------------|-------------------|------------------------|-----------|
| <div>Scale </div> <div>Notes<br/>1. Do not scale from this drawing.<br/>2. Survey indicative only. Contractor to undertake own surveys and investigations.</div> | Revision A    Date 29.11.19    Change Section lines added              |  | Project<br>45 Fitzroy Road, NW1 8TP, Flat C   |                   | Reference<br>FIT45C    |           |
|   | Wilton Studio<br><br>1 Pitwell Mews<br>London E8 1FH<br>United Kingdom |  | Drawing Title<br>First Floor Plan as Existing |                   |                        |           |
|   |                                                                        |  | Scale<br>1:50 @A3                             | Date<br>July 2019 | Dwg. No.<br><b>051</b> | Rev.<br>A |



Street Elevation as Existing



Rear Elevation as Existing

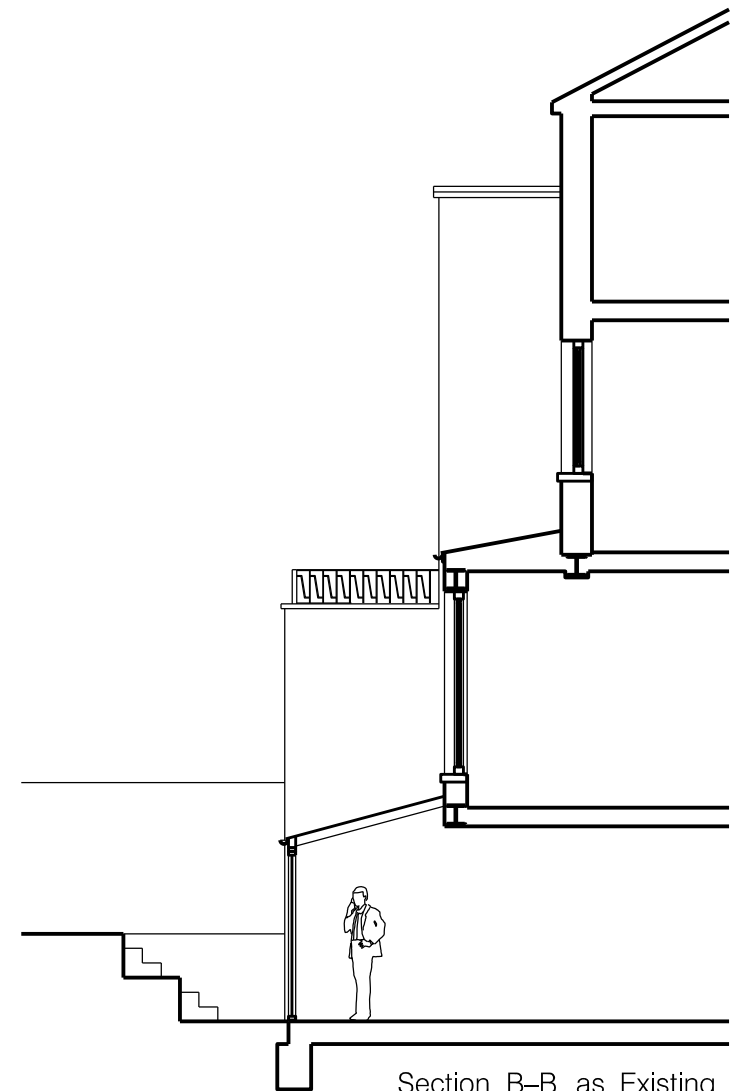

Section B-B as Existing



Notes  
 1. Do not scale from this drawing.  
 2. Survey indicative only. Contractor to undertake own surveys and investigations.

| Revision | Date      | Change            |
|----------|-----------|-------------------|
| A        | 02.12.'19 | Section B-B added |

Project  
 45 Fitzroy Road, NW1 8TP, Flat C

Reference  
 FIT45C

Wilton Studio

Drawing Title  
 Elevations as Existing



1 Pitwell Mews T: 020 7502 2599  
 London E8 1FH F: 070 0604 0213  
 United Kingdom E: info@wiltonstudio.eu


Scale  
 1:100 @A3

Date  
 July 2019

Dwg. No.  
 000

Rev.  
 A

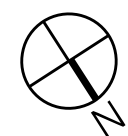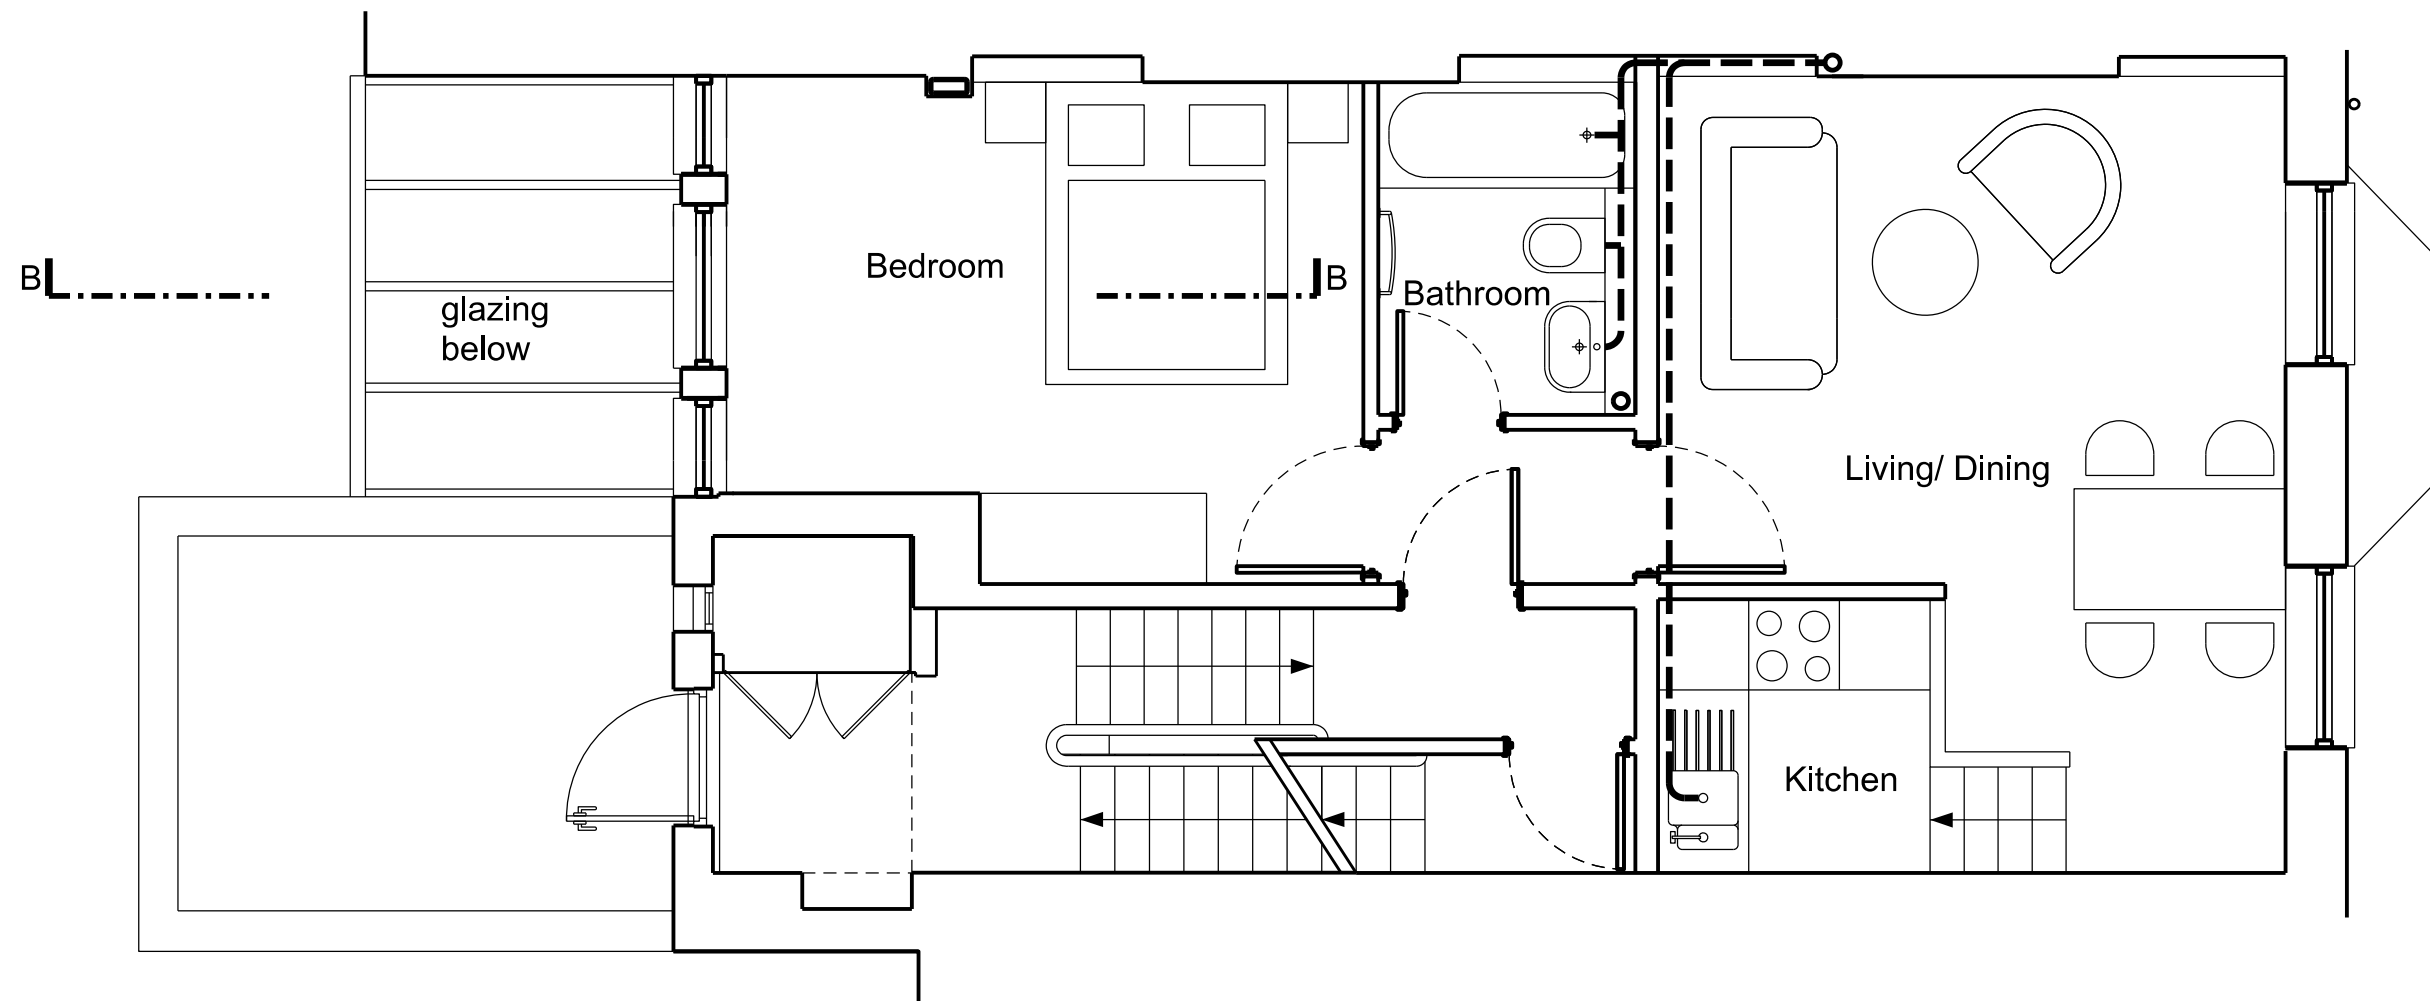


|   |                                                   |  |                                                                 |                                                                |                                             |                   |                                               |           |
|---|---------------------------------------------------|--|-----------------------------------------------------------------|----------------------------------------------------------------|---------------------------------------------|-------------------|-----------------------------------------------|-----------|
| <div>Scale </div> <div>Notes<br/>1. Do not scale from this drawing.<br/>2. Survey indicative only. Contractor to undertake own surveys and investigations.</div> | Revision<br>A                                     |  | Date<br>29.11.'19                                               | Change<br>External stairs and door omitted; section line added | Project<br>45 Fitzroy Road, NW1 8TP, Flat C |                   | Reference<br>FIT45C                           |           |
|   |                                                   |  |                                                                 |                                                                | Wilton Studio                               |                   | Drawing Title<br>First Floor Plan as Proposed |           |
|   | 1 Pitwell Mews<br>London E8 1FH<br>United Kingdom |  | T: 020 7502 2599<br>F: 070 0604 0213<br>E: info@wiltonstudio.eu |                                                                | Scale<br>1:50 @A3                           | Date<br>July 2019 | Dwg. No.<br><b>101</b>                        | Rev.<br>A |



Sreet Elevation as Proposed (no change)



Rear Elevation as Proposed

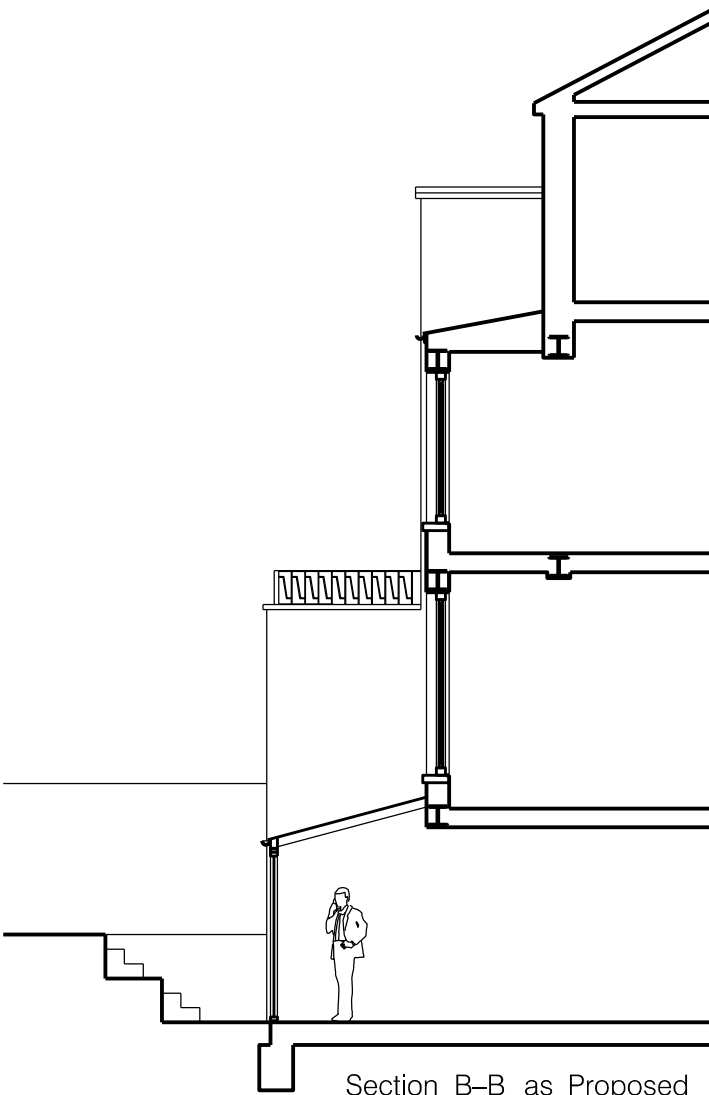

Section B-B as Proposed

|   |   |   |                                                            |                                    |                              |
|---|---|---|------------------------------------------------------------|------------------------------------|------------------------------|
| <div>Scale</div> <div><div><div>1m</div><div>2m</div><div>3m</div><div>4m</div><div>5m</div></div></div> <div>Notes</div> <div>1. Do not scale from this drawing.</div> <div>2. Survey indicative only. Contractor to undertake own surveys and investigations.</div> | <div>Revision</div> <div>A</div> <div>Date</div> <div>29.12.'19</div> <div>Change</div> <div>External stairs and door omitted; section B-B added</div> | <div>Project</div> <div>45 Fitzroy Road, NW1 8TP, Flat C</div>   | <div>Reference</div> <div>FIT45C</div>                     |                                    |                              |
|   |   | <div>Wilton Studio</div> <div>1 Pitwell Mews</div> <div>London E8 1FH</div> <div>United Kingdom</div> <div>T: 020 7502 2599</div> <div>F: 070 0604 0213</div> <div>E: info@wiltonstudio.eu</div> | <div>Drawing Title</div> <div>Elevations as Proposed</div> |                                    |                              |
|   |   | <div>Scale</div> <div>1:100 @A3</div>   | <div>Date</div> <div>July 2019</div>                       | <div>Dwg. No.</div> <div>110</div> | <div>Rev.</div> <div>A</div> |