


**4 Window Type 4
New Dormer Window**


Double glazed painted timber sash window.
New window in new opening.
NBS L10/250
Min U-Value: 1.5W/m2K

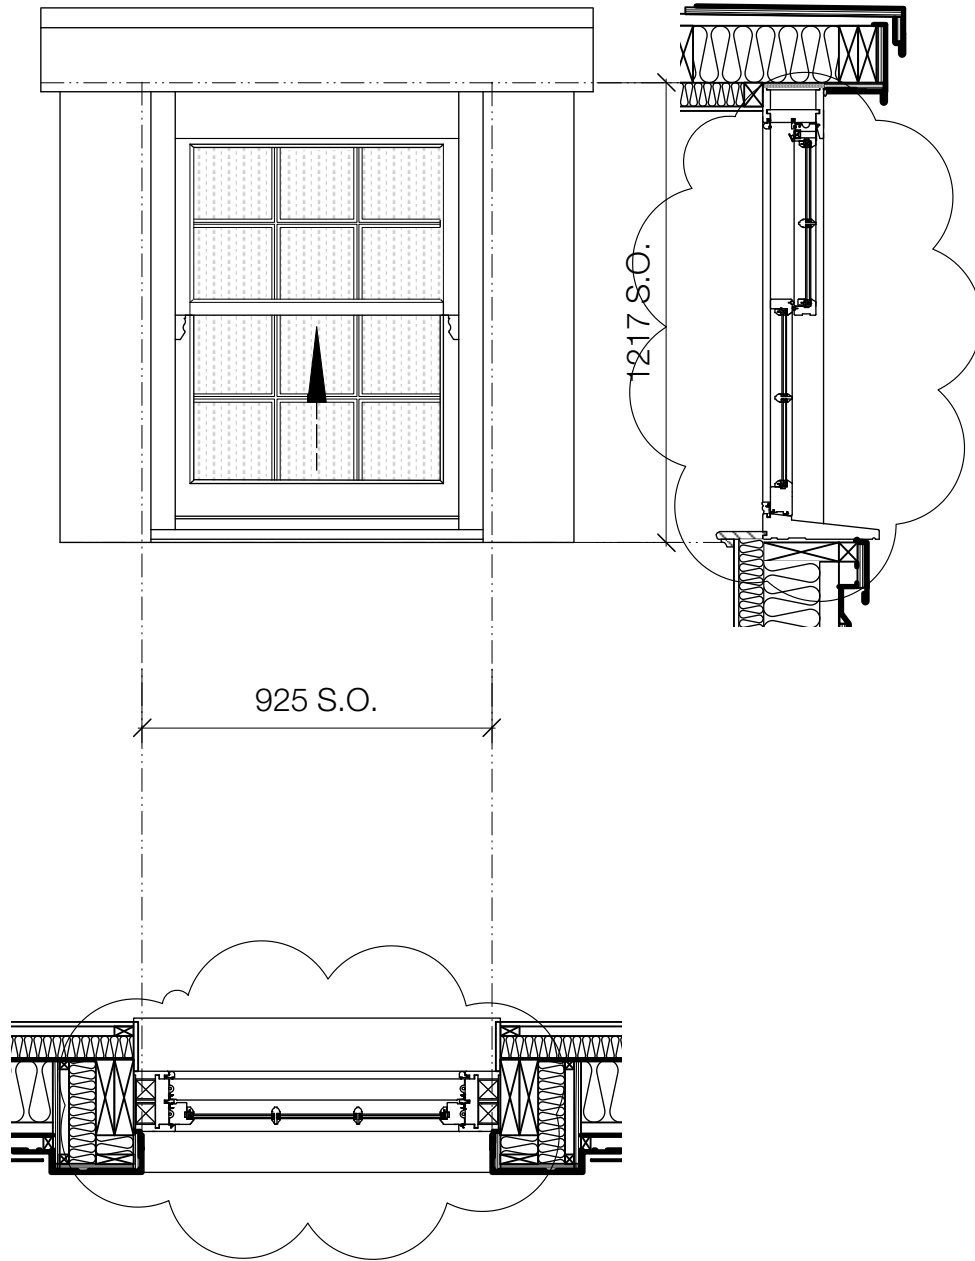

Window type applicable to: **W4-01, W4-02**

**5 Window Type 5
New Window**


Powder coated aluminum side hung casement window.
New window in new opening.
NBS L10/330
Min U-Value: 1.5W/m2K

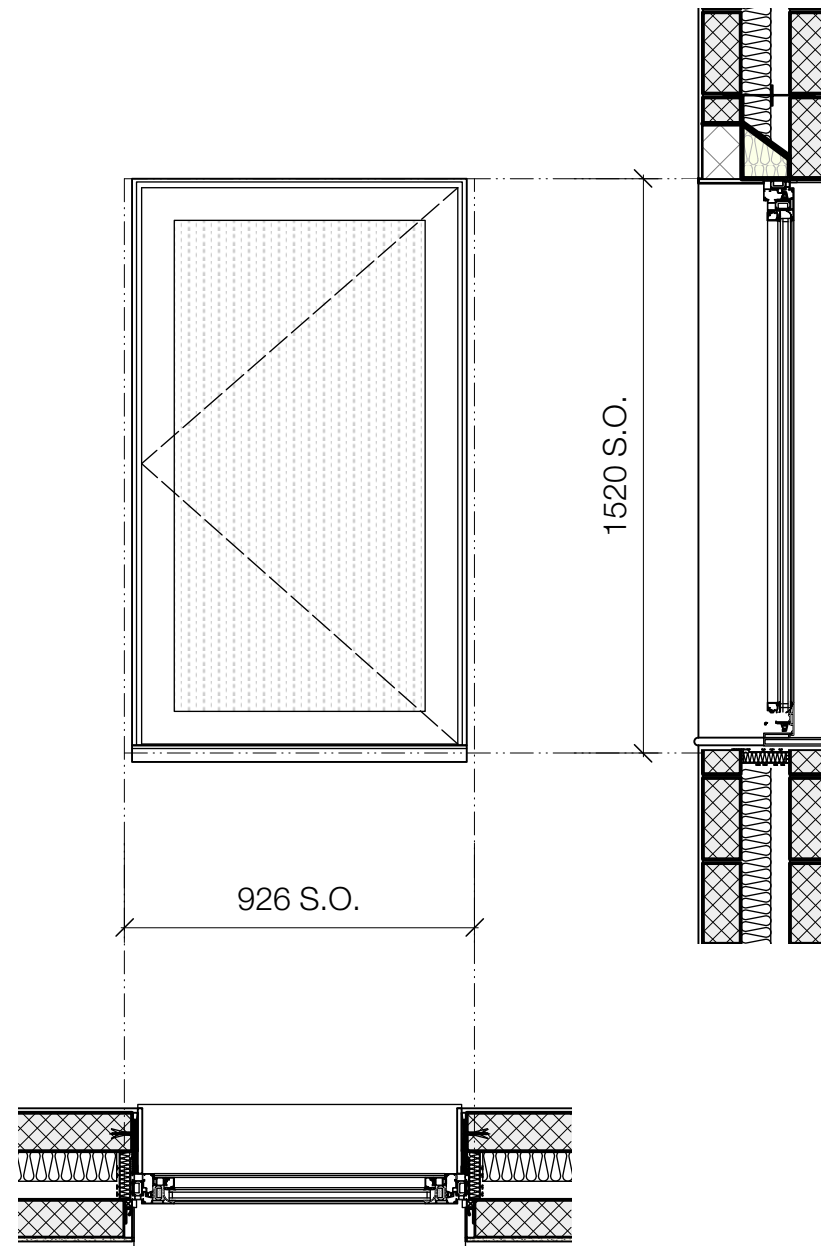

Window type applicable to: **W1-03, W2-03, W3-03**

**6 Window Type 6
New Dormer Window**

Powder coated aluminum side hung casement window.
New window in new opening.
NBS L10/330
Min U-Value: 1.5W/m2K

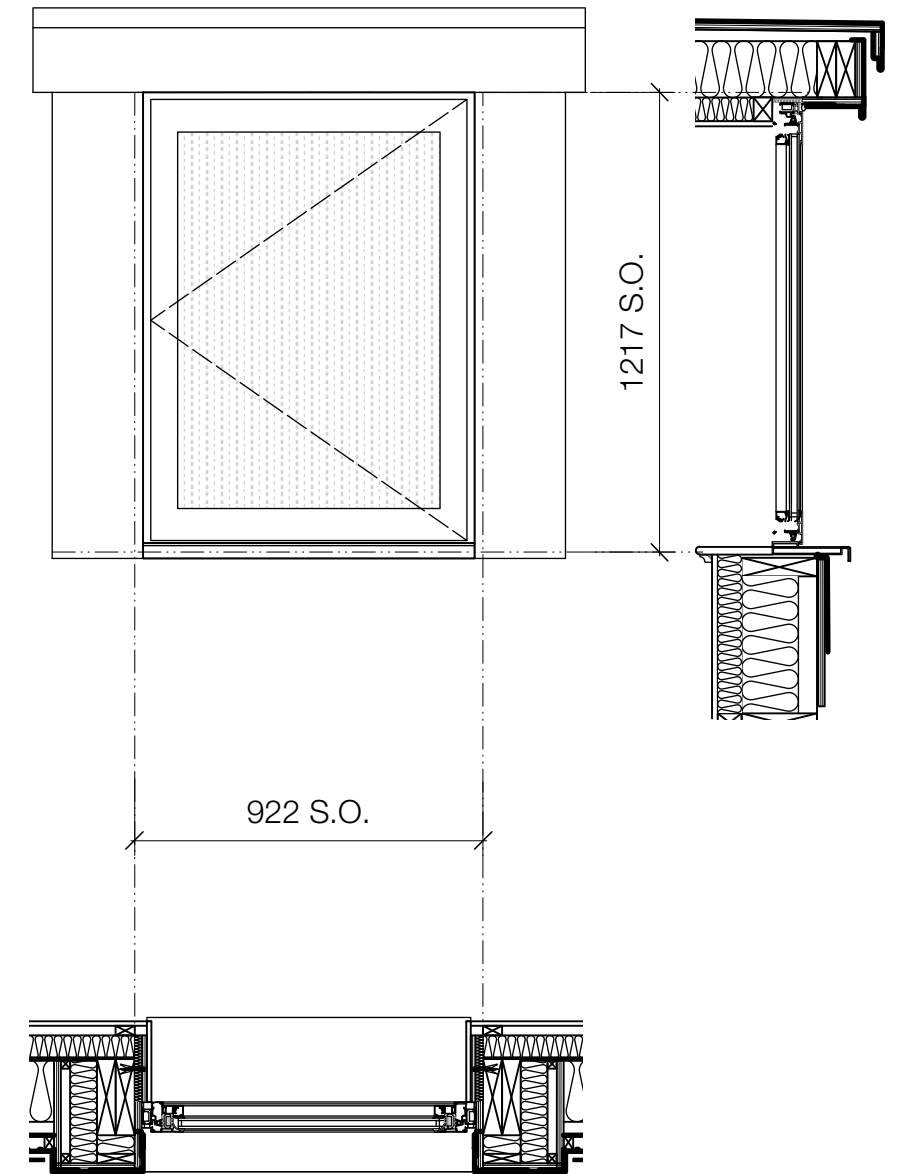

Window type applicable to: **W4-03**

GENERAL NOTES

- This drawing is the copyright of Haines Phillips Architects.
- Do not scale from this drawing. Use figured dimensions only.
- This drawing must not be used for land transfer purposes, or for construction purposes unless accompanied by an Architect's Instruction.

DRAWING ISSUE STATUS

ISSUE	STATUS	COMMENT
P	PRELIMINARY	For comment and review
PL	PLANNING	Planning/Listed Building Application
BR	BUILDING REGS	Building Regs Application
T	TENDER	For pricing purposes only
C	CONSTRUCTION	For procurement & construction
FC	FINAL CONSTRUCTION	Record drawings on completion
L	LEGAL	Conveyancing or other legal purposes

REVISIONS

REV	DATE	NOTES
C1	19/07/19	Construction issue
C2	04/12/19	Sash window glazing bar details revised

**HAINES
PHILLIPS
ARCHITECTS**

Tankerton Works
12 Argyle Walk
London WC1H 8HA
t 020 7833 9324
f 020 7837 2864
e office@hainesphillips.co.uk

JOB TITLE

**9 Goodge Street,
London W1T 2PE**

DRAWING TITLE

Window Types - Sheet 2

DRAWN: CB
DATE: Oct 2017
JOB NR: 3931
SCALE: 1:20@A3
DRAWING - ISSUE - REVISION: DA412-C-2