



PROPOSED EXTERNAL ITEMS		
ITEM DESCRIPTION	SIZE (MM)	
BLACK PAINTED TIMBER CLAD PLANTER ON LOCKABLE CASTERS	H:915	W:1200 D:400
BLACK FABRIC CAFE SCREEN/BARRIER	H:875	W:1200

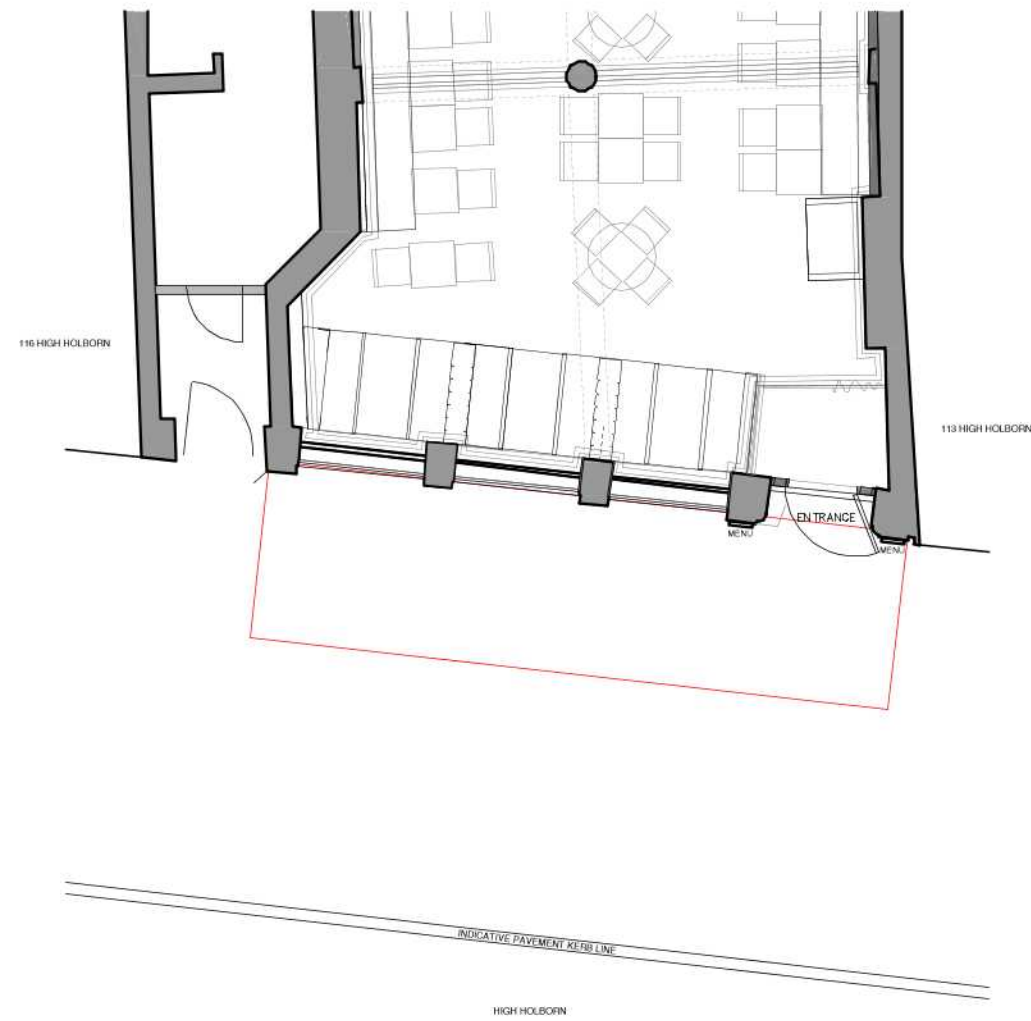

EXISTING EXTERNAL PLAN  
SCALE 1:50 @ A1, 1:100 @ A3

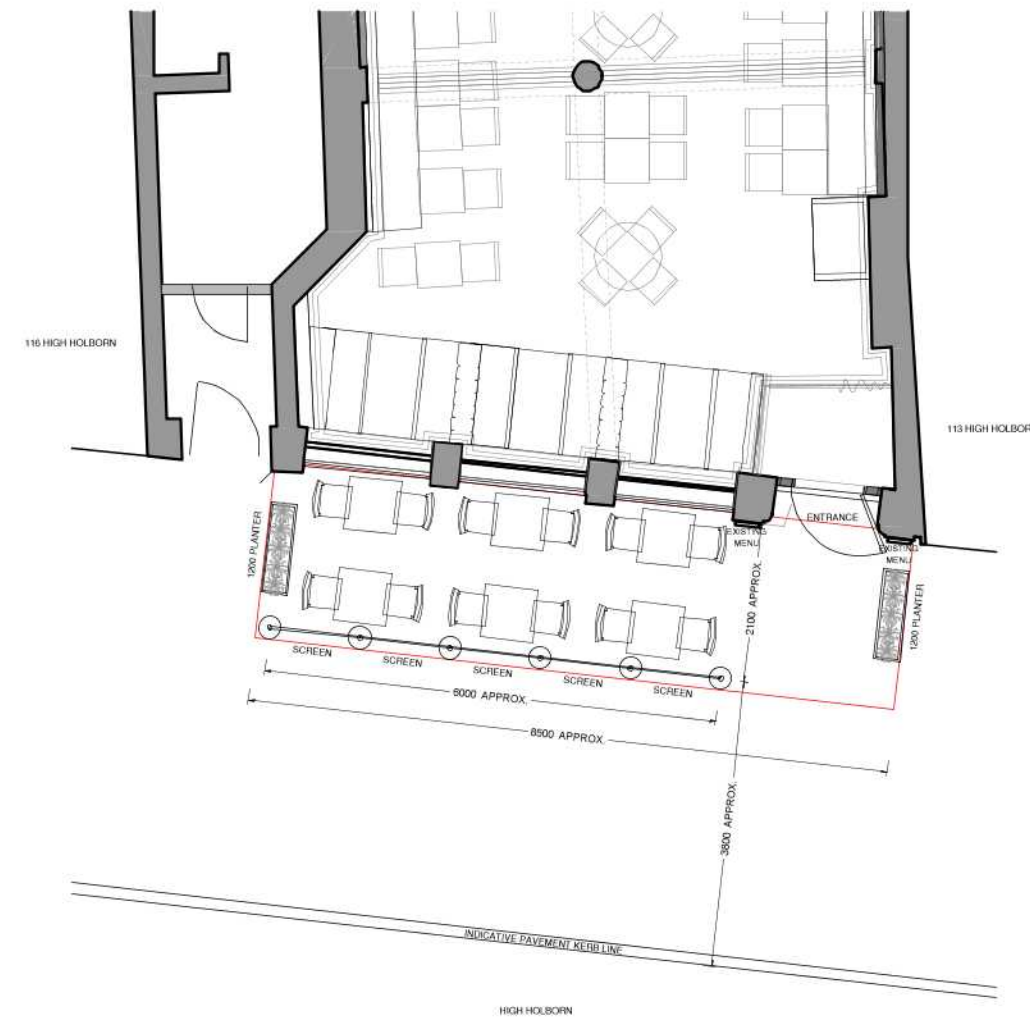

PROPOSED EXTERNAL PLAN  
SCALE 1:50 @ A1, 1:100 @ A3

RED LINE DENOTES APPLICATION SITE BOUNDARY



Origin: <input type="checkbox"/> CAD <input type="checkbox"/> IMAGE <input type="checkbox"/> SURVEY
Status: <input type="checkbox"/> For Information <input type="checkbox"/> For Tender <input type="checkbox"/> For Construction <input type="checkbox"/> As Built Drawing

Copyright of this drawing is owned by Focus Design Ltd - Do not reproduce, distribute without written consent.  
All dimensions to be checked on site and any discrepancies notified prior to commencement of work.

FOCUS DESIGN LTD  
The Old Pumping Station, Main Road, Littleton, Winchester, Hampshire, SO22 6PR  
01962 850000

06.09.19	Updated as per comments.	
01.08.19A	Dimensions added.	
DATE:	REV	COMMENTS

SCALE: 1:50 @ A1  
DATE: SEPT '19  
DRAWN BY: SK

DRAWING TITLE:  
EXTERNAL SEATING AREA  
EXISTING & PROPOSED PLANS

CLIENT:  
BYRON

PROJECT:  
HOLBORN  
114 HIGH HOLBORN  
LONDON  
WC1V 6JQ

BB126.19.P100

