


SITE LOCATION

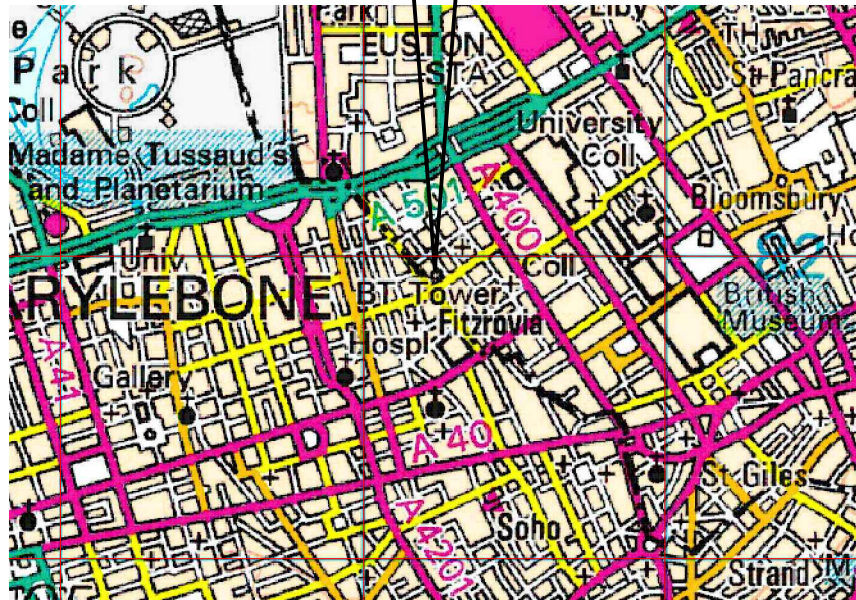


SITE LOCATION PLAN

NGR: – TQ 29215 81889
SCALE: – 1:25 000

All OS maps reproduced by permission of Ordnance Survey
(c) Crown Copyright 2013. All rights reserved BT Licence
Number 100028040

SITE LOCATION

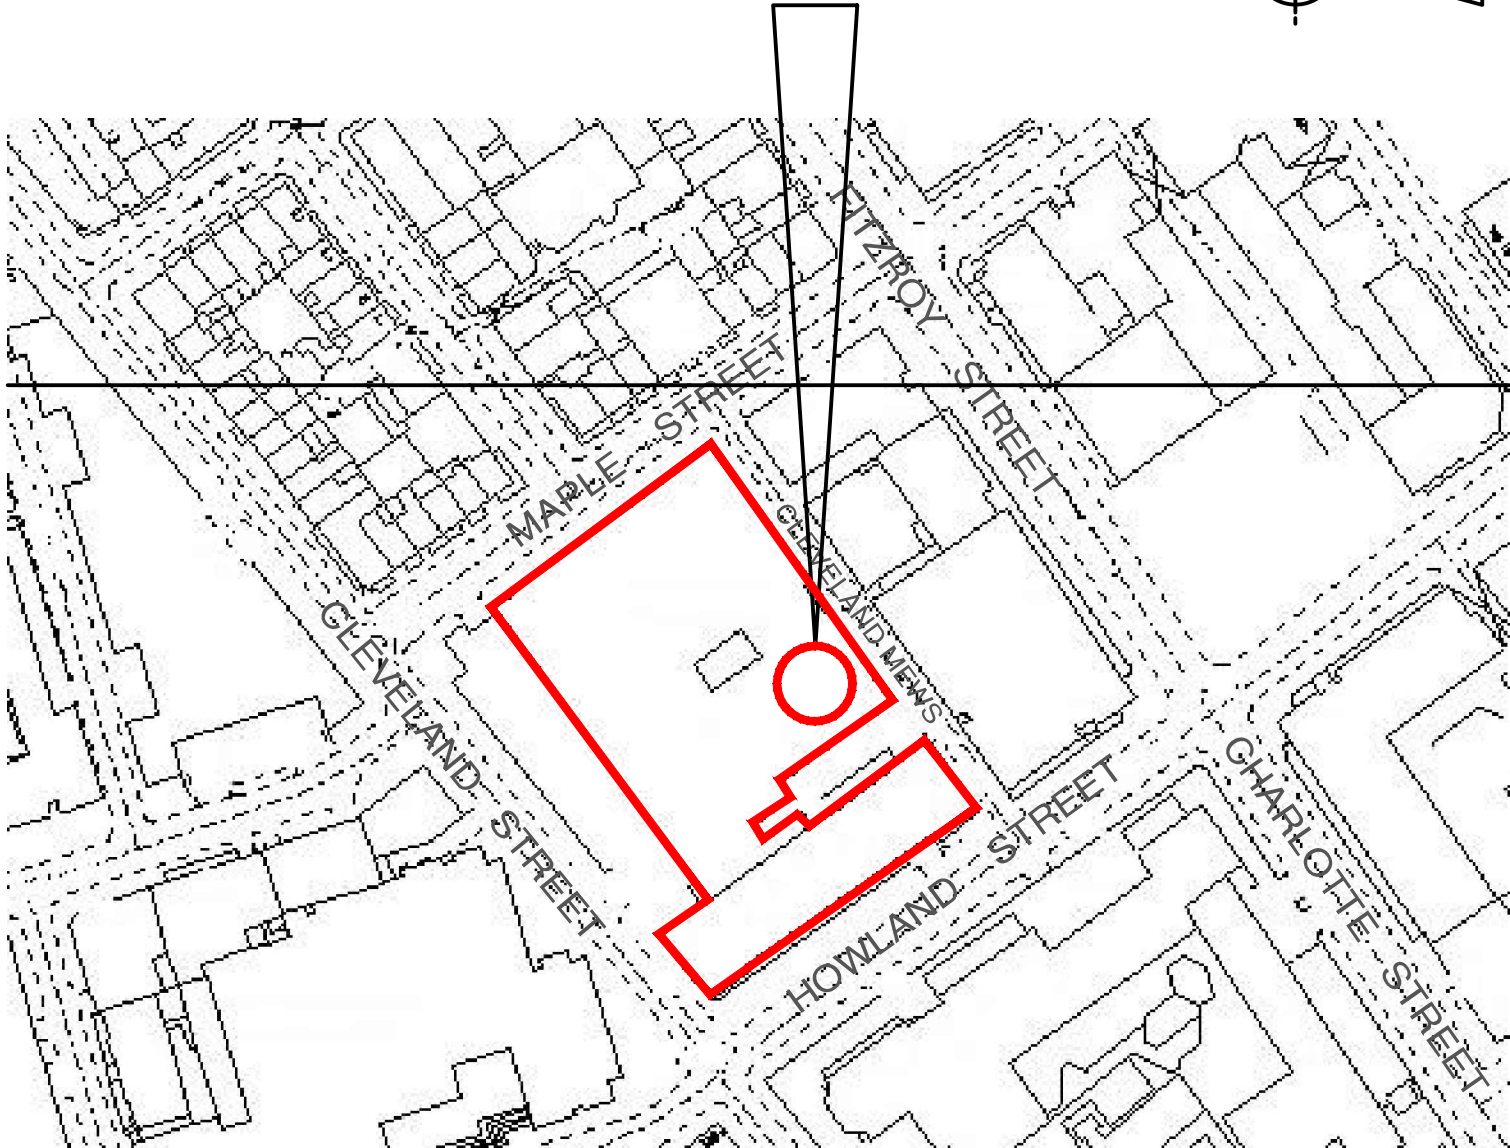

SITE LAYOUT

SCALE: – 1:1250

DO NOT SCALE		DIMENSIONS IN mm UNLESS OTHERWISE STATED		© British Telecommunications plc 2015		ORIGINAL SCALE AS SHOWN	
A3 A4	DRN S.A.D CKD IMCR		A	LONDON TELECOM TOWER		REFERENCES ADDRESS: – LONDON TELECOM TOWER 60 CLEVELAND STREET LONDON W1T 4JZ	
	CERTIFICATION DESIGNER						
		AMENDMENT	ISSUE	BT TSO	UK RSDO		

WL4004869S01