




SECTION A-A

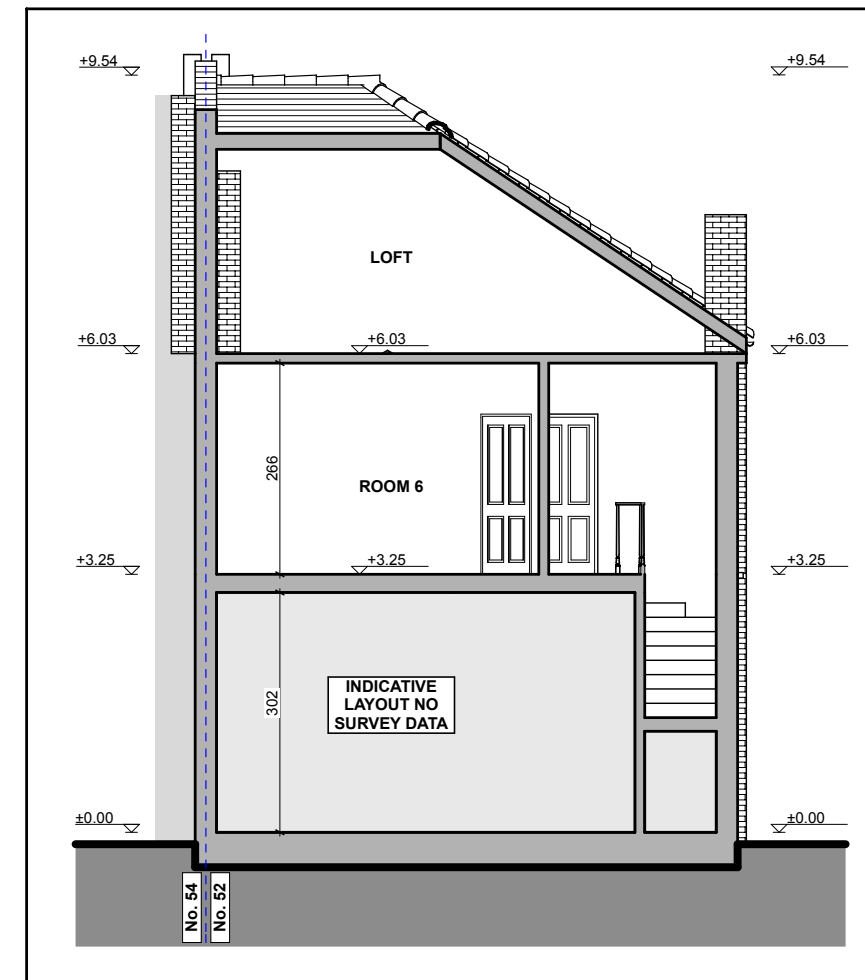

SECTION B-B

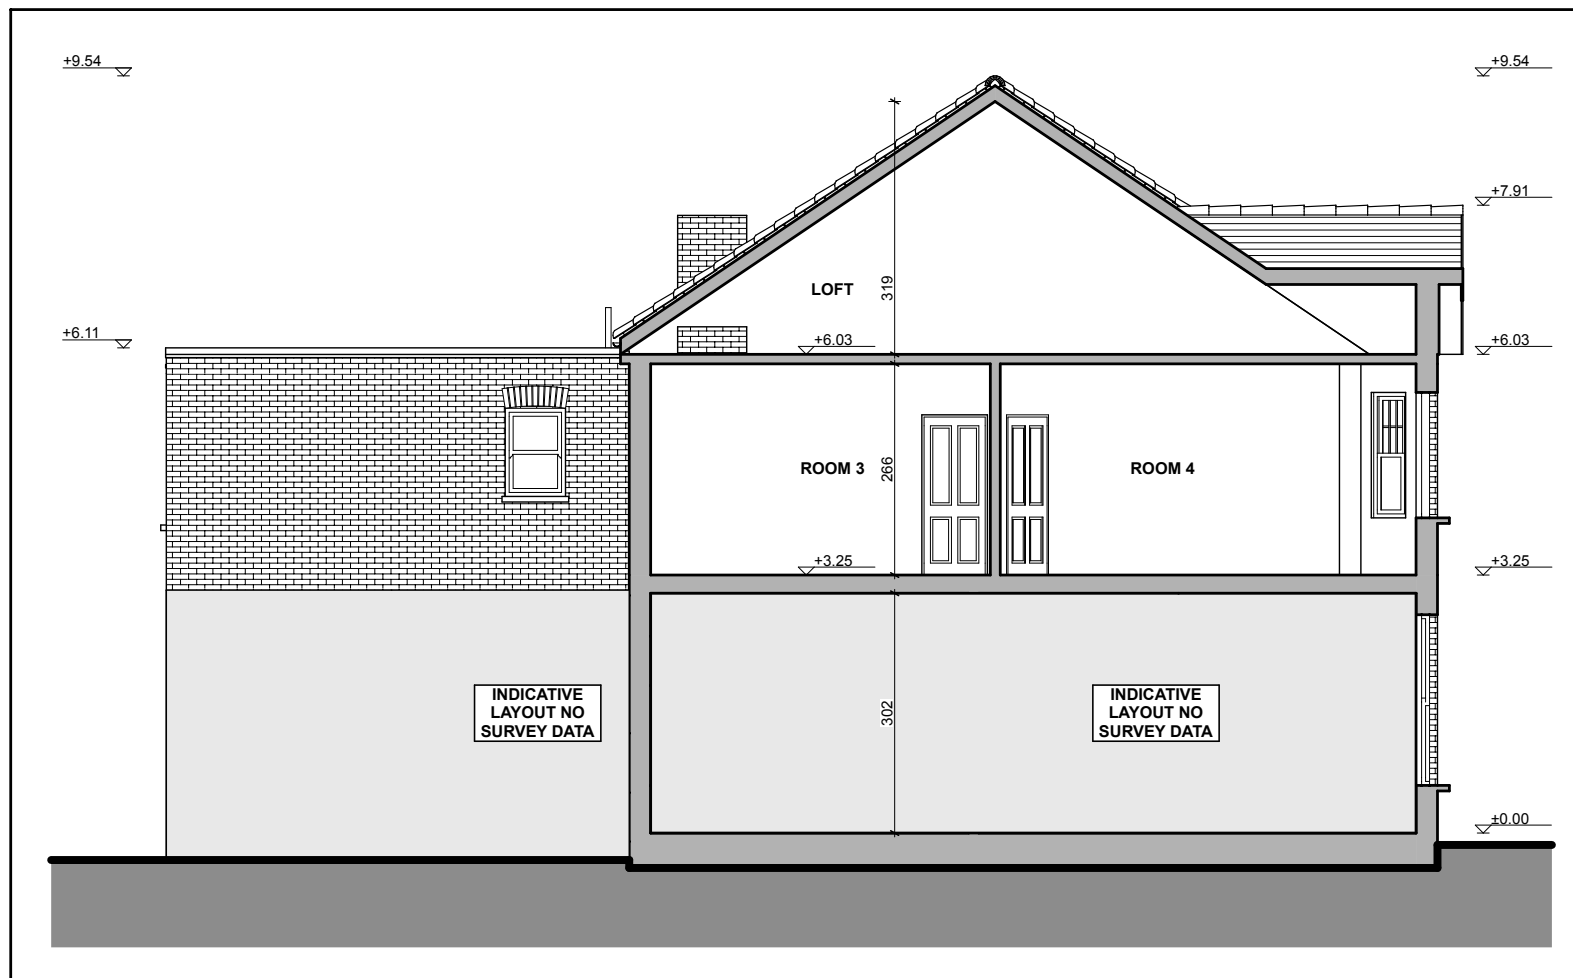

SECTION C-C

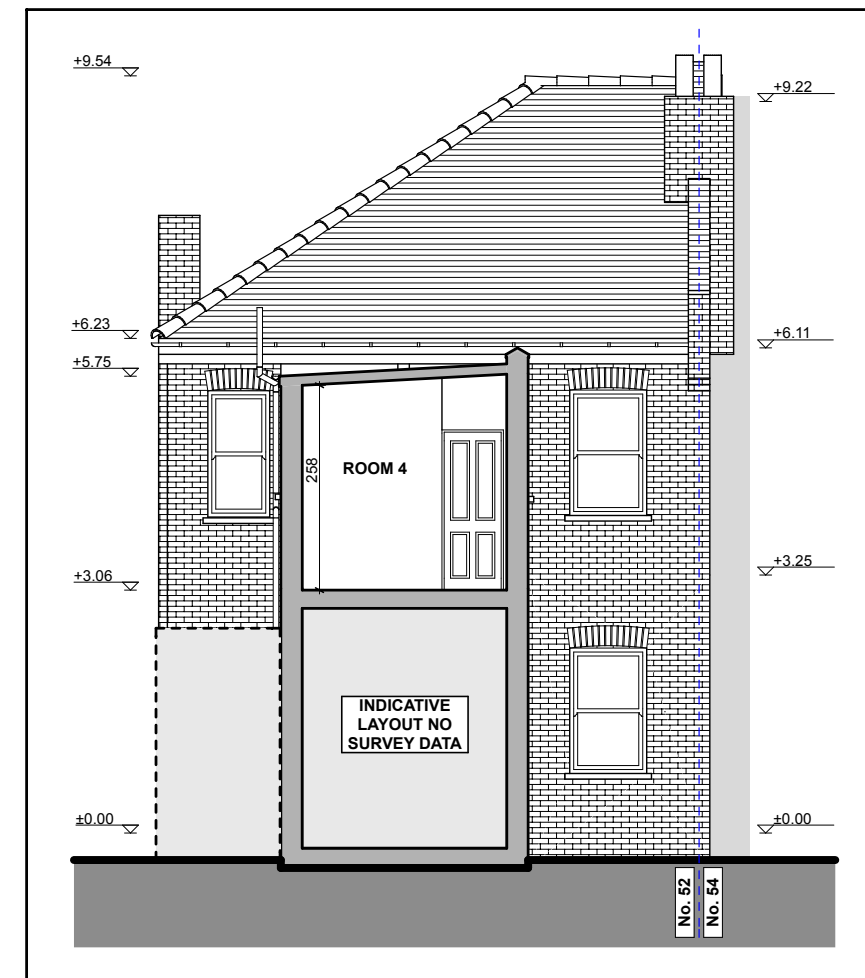

SECTION D-D



REVISION HISTORY	CODE	DATE

build LONDON
 ARCHITECTURE
 36-38 OLD DEVONSHIRE ROAD, BALHAM,
 LONDON SW12 9RB
 m: 020 86733380 e: architecture@buildlondon.com www.buildlondon.com

Client
EMMANUEL BRANDARIZ

Job Title
**H2G REAR DORMER LOFT
 CONVERSION**

52B SARRE ROAD, LONDON, NW2 3SL

Drawing Title
SECTIONS - EXISTING

Drawn by	Date	Checked by	Date
NP	23.08.2016	MT	23.08.2016

Scale	Drawing Status
1:100@A3	PLN

Drawing number	Revision
16181_PRE_07	0